



notes

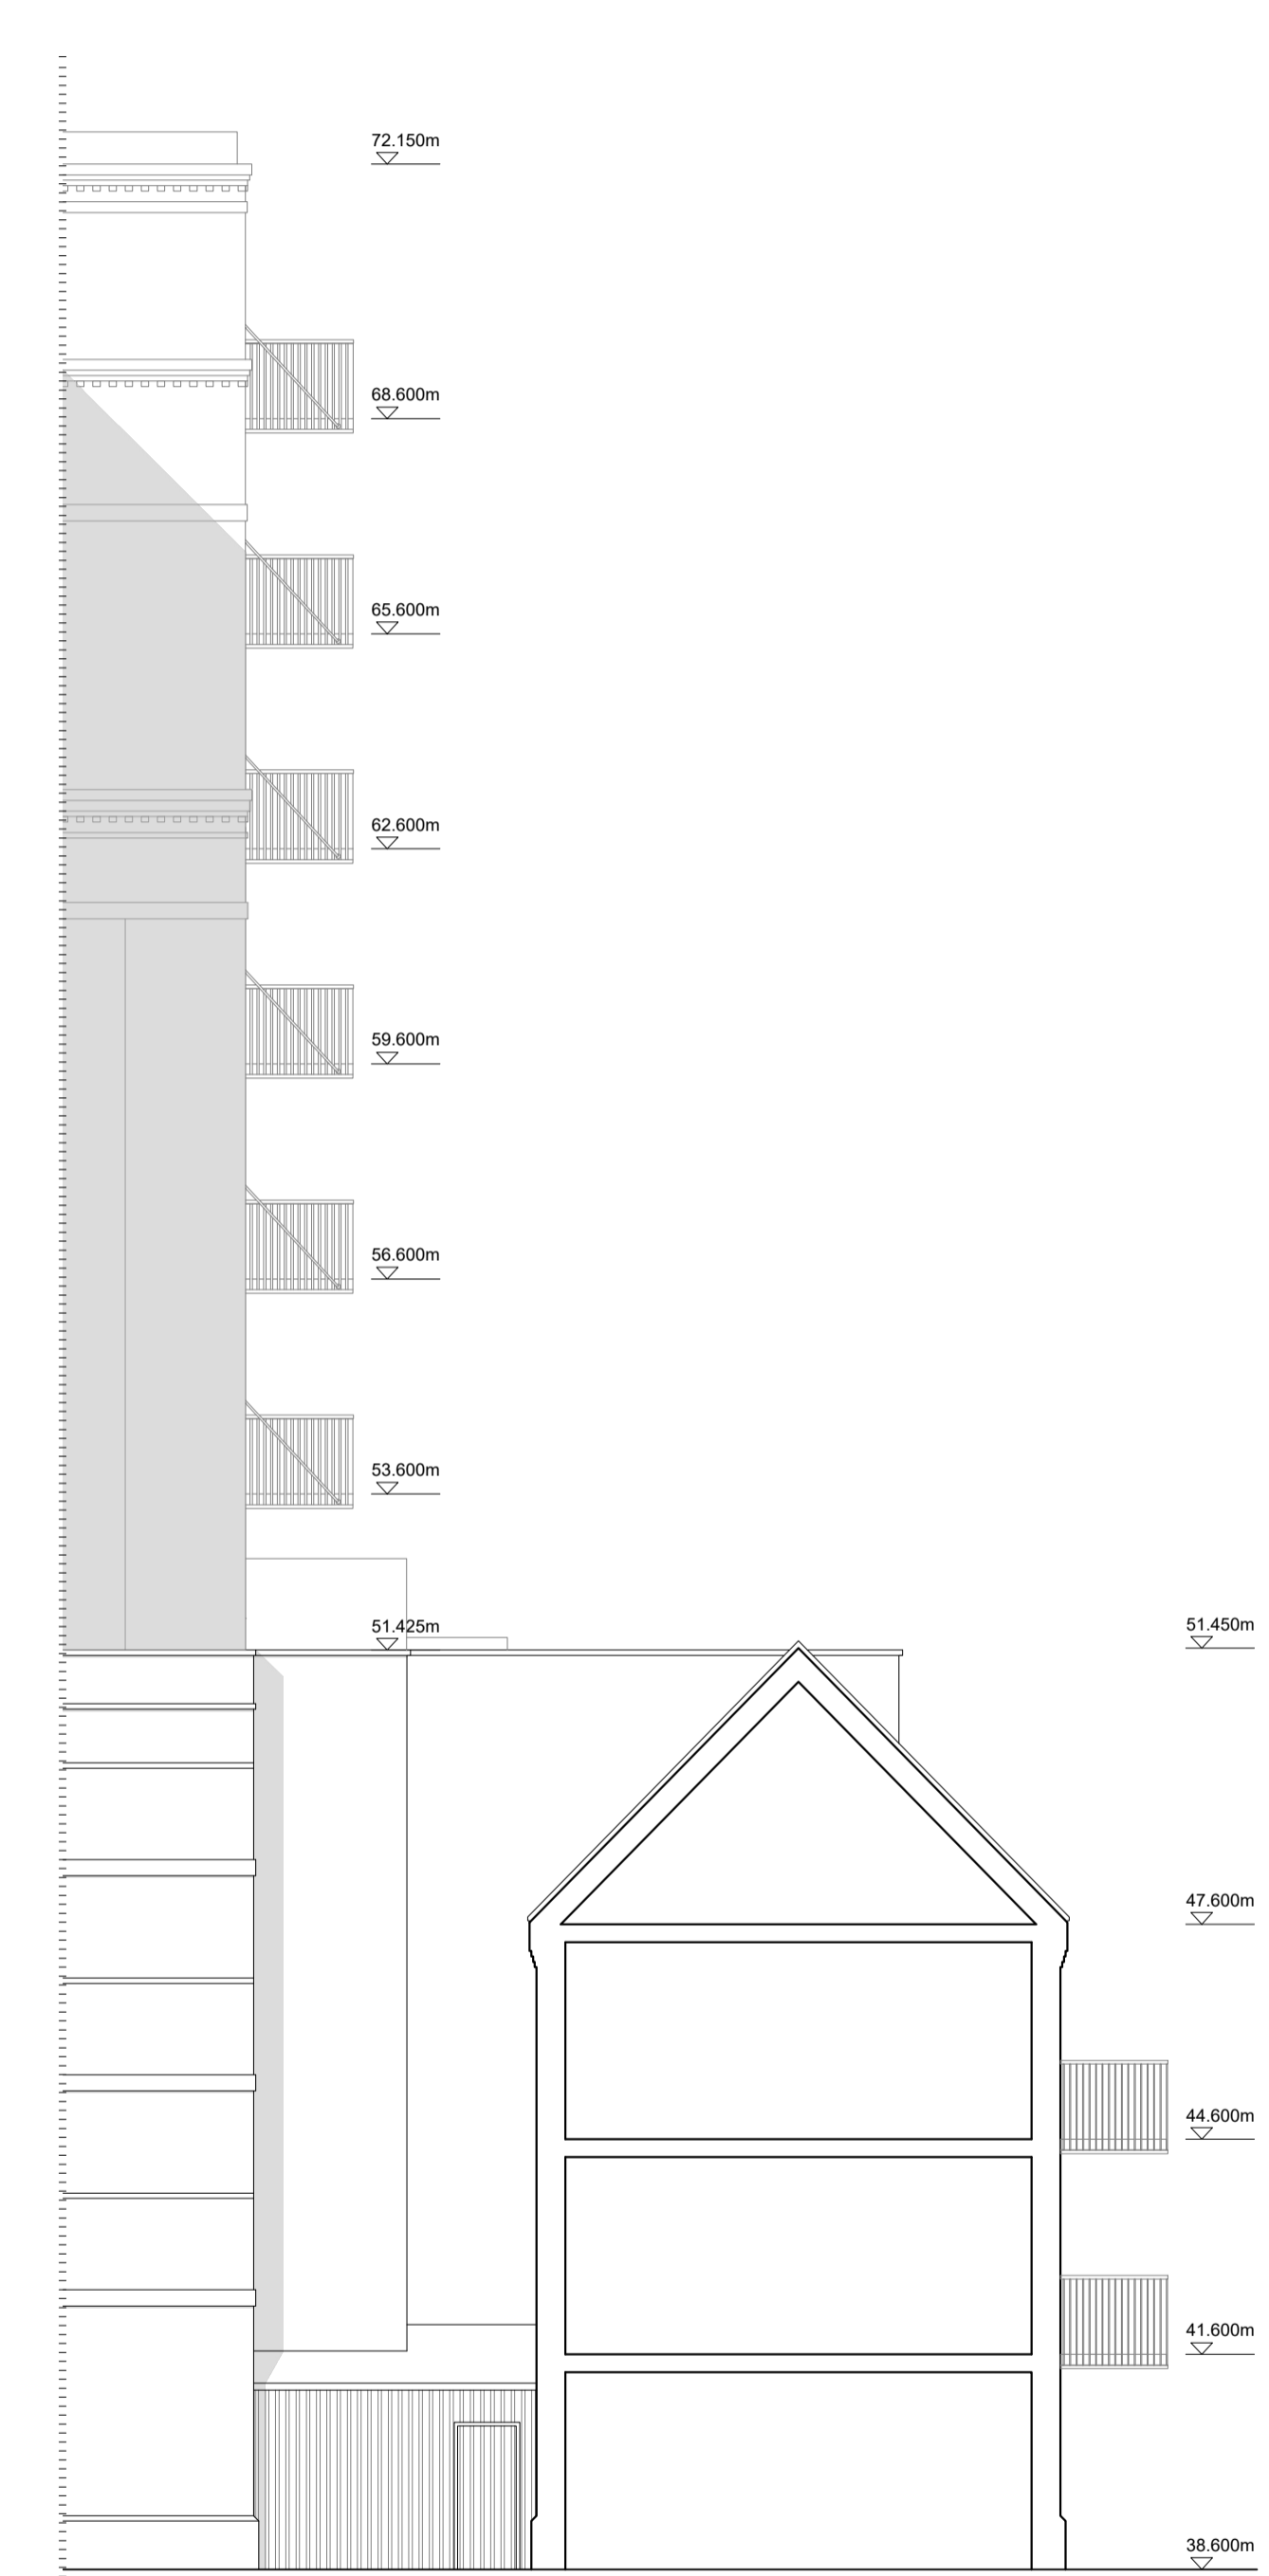

Elevation 3a-3a

Elevation 3b-3b

Northeast Elevation

 

A 20.02.20 EE Added floor levels and new elevation 3b-3b

revision	date	prepared	checked

Berkeley
Designed for life

Berkeley House
Farnham Lane
Farnham Royal
SL2 3RQ

T: 01753 784400
F: 01753 648555
www.berkeleygroup.co.uk

project
Vastern Road
Reading

drawing
Block B and C
Northeast Elevation

date February 2020 scale @ a1 1:100 draw EE

drawing number 448.PL.BC.202 revision A