




Northeast and Southwest Elevation

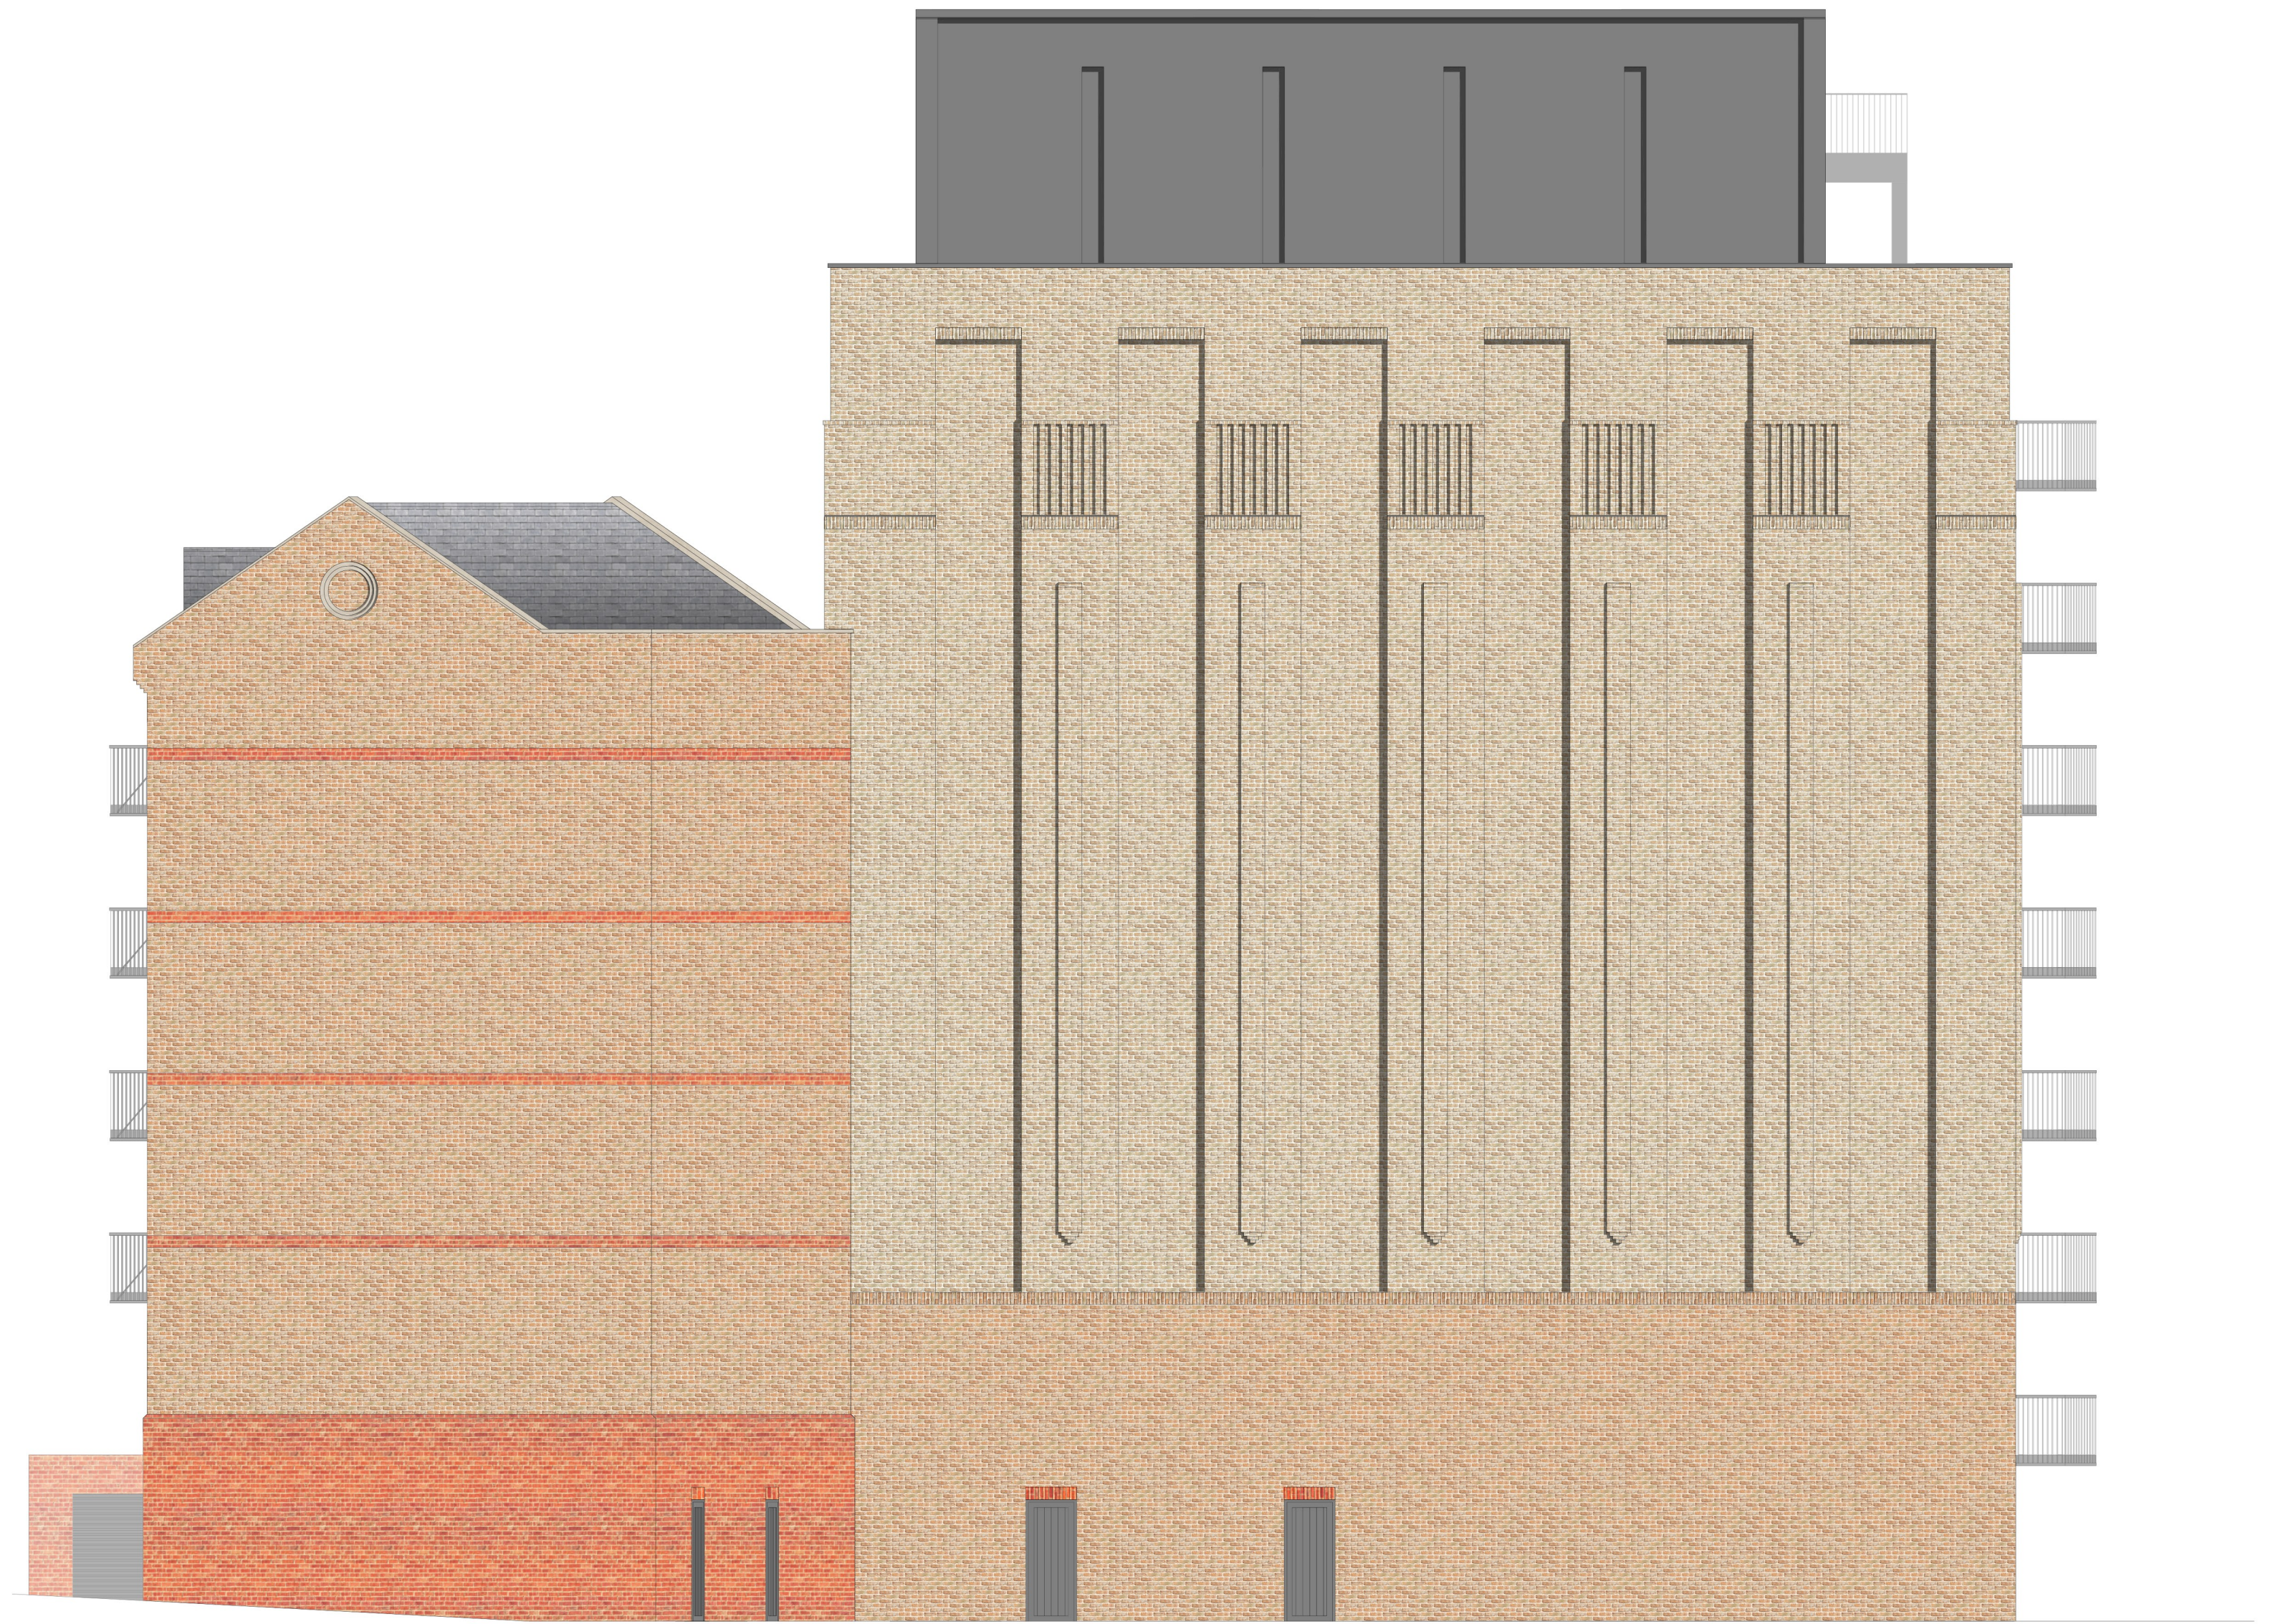

Southwest Elevation 4-4

A 20.02.20 EE Added floor levels, balconies and vehicle entrance

revision	date	prepared	checked

Berkeley
Designed for life

Berkeley House
Farnham Lane
Farnham Royal
SL2 3RQ

T: 01753 784400
F: 01753 648855
www.berkeleygroup.co.uk

project
Vastern Road
Reading

drawing
Block D
Northeast and Southwest Elevation

date
October 2019

scale @ a1
1:100

drawn
EE

drawing number
448.PL.D.201

revision
A

