



Second Floor Plan

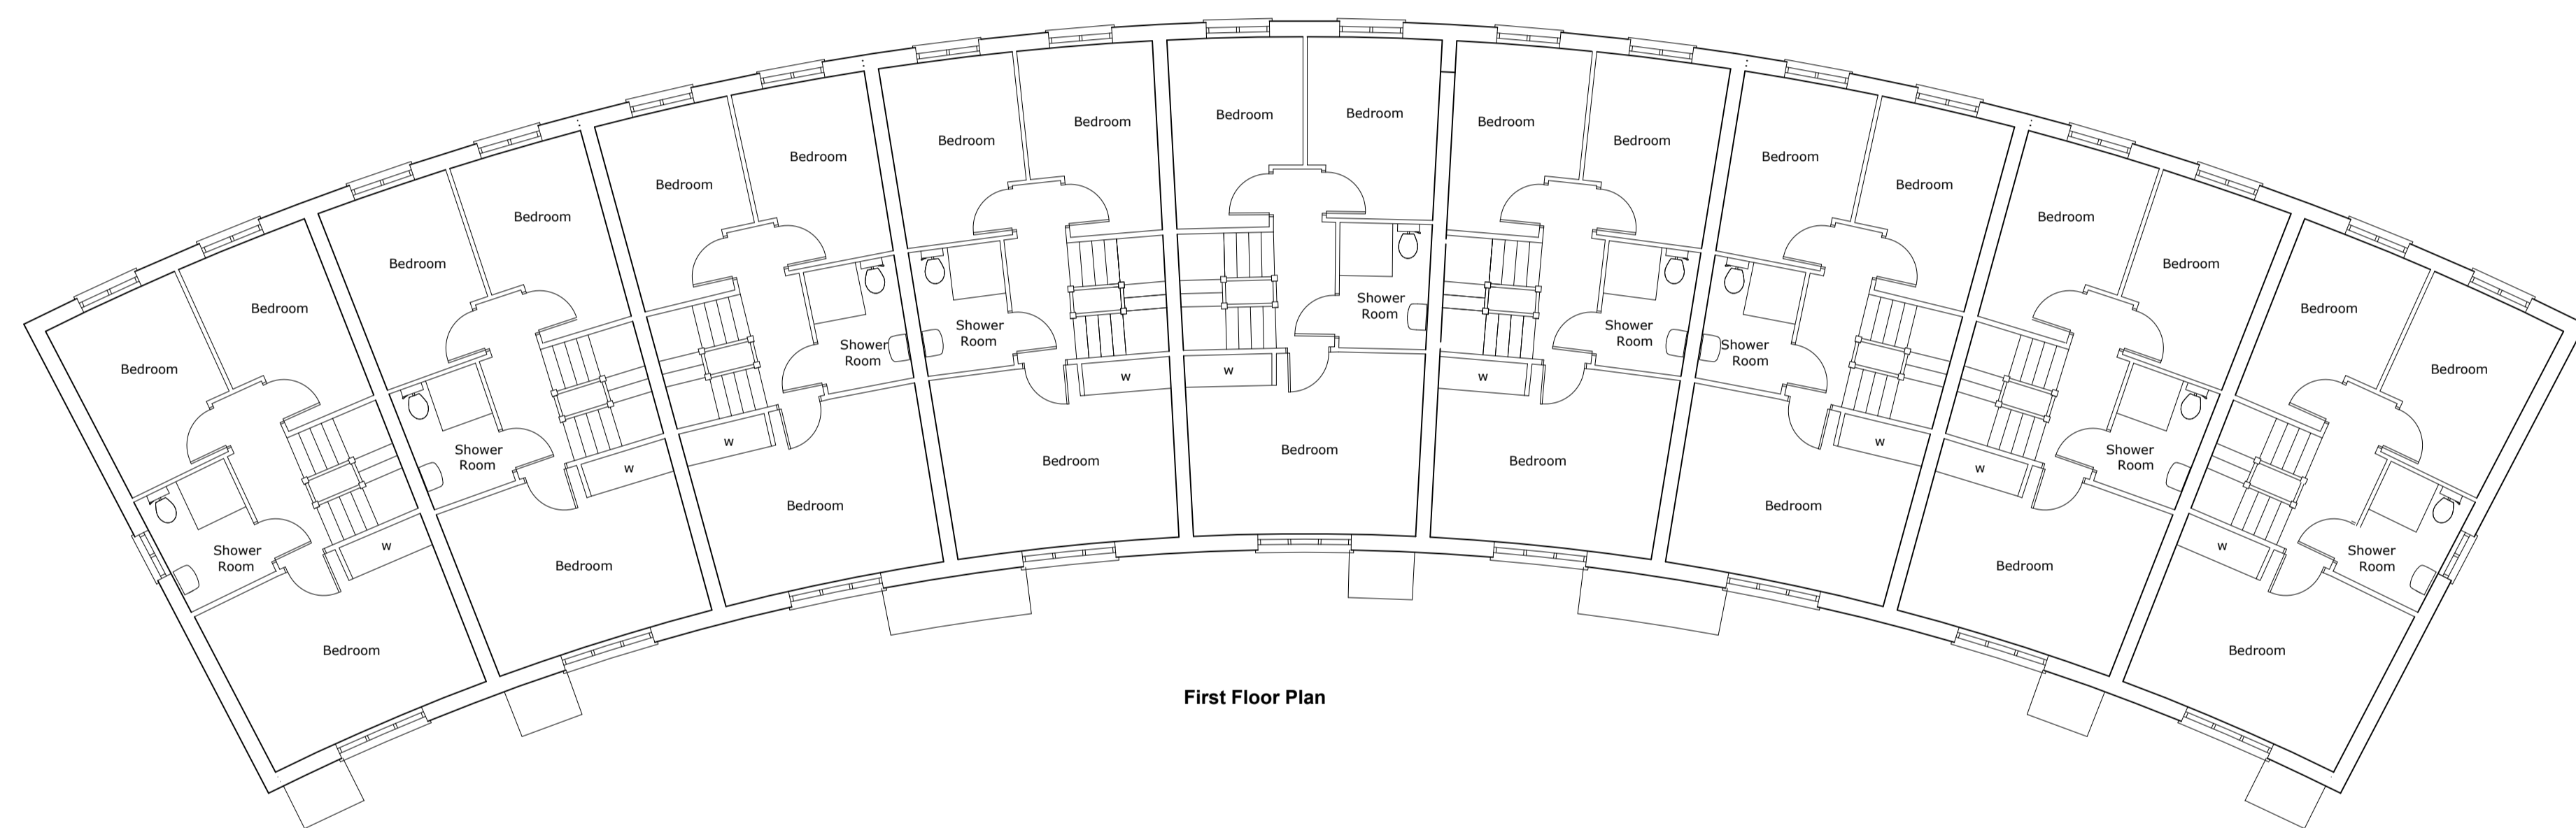

First Floor Plan

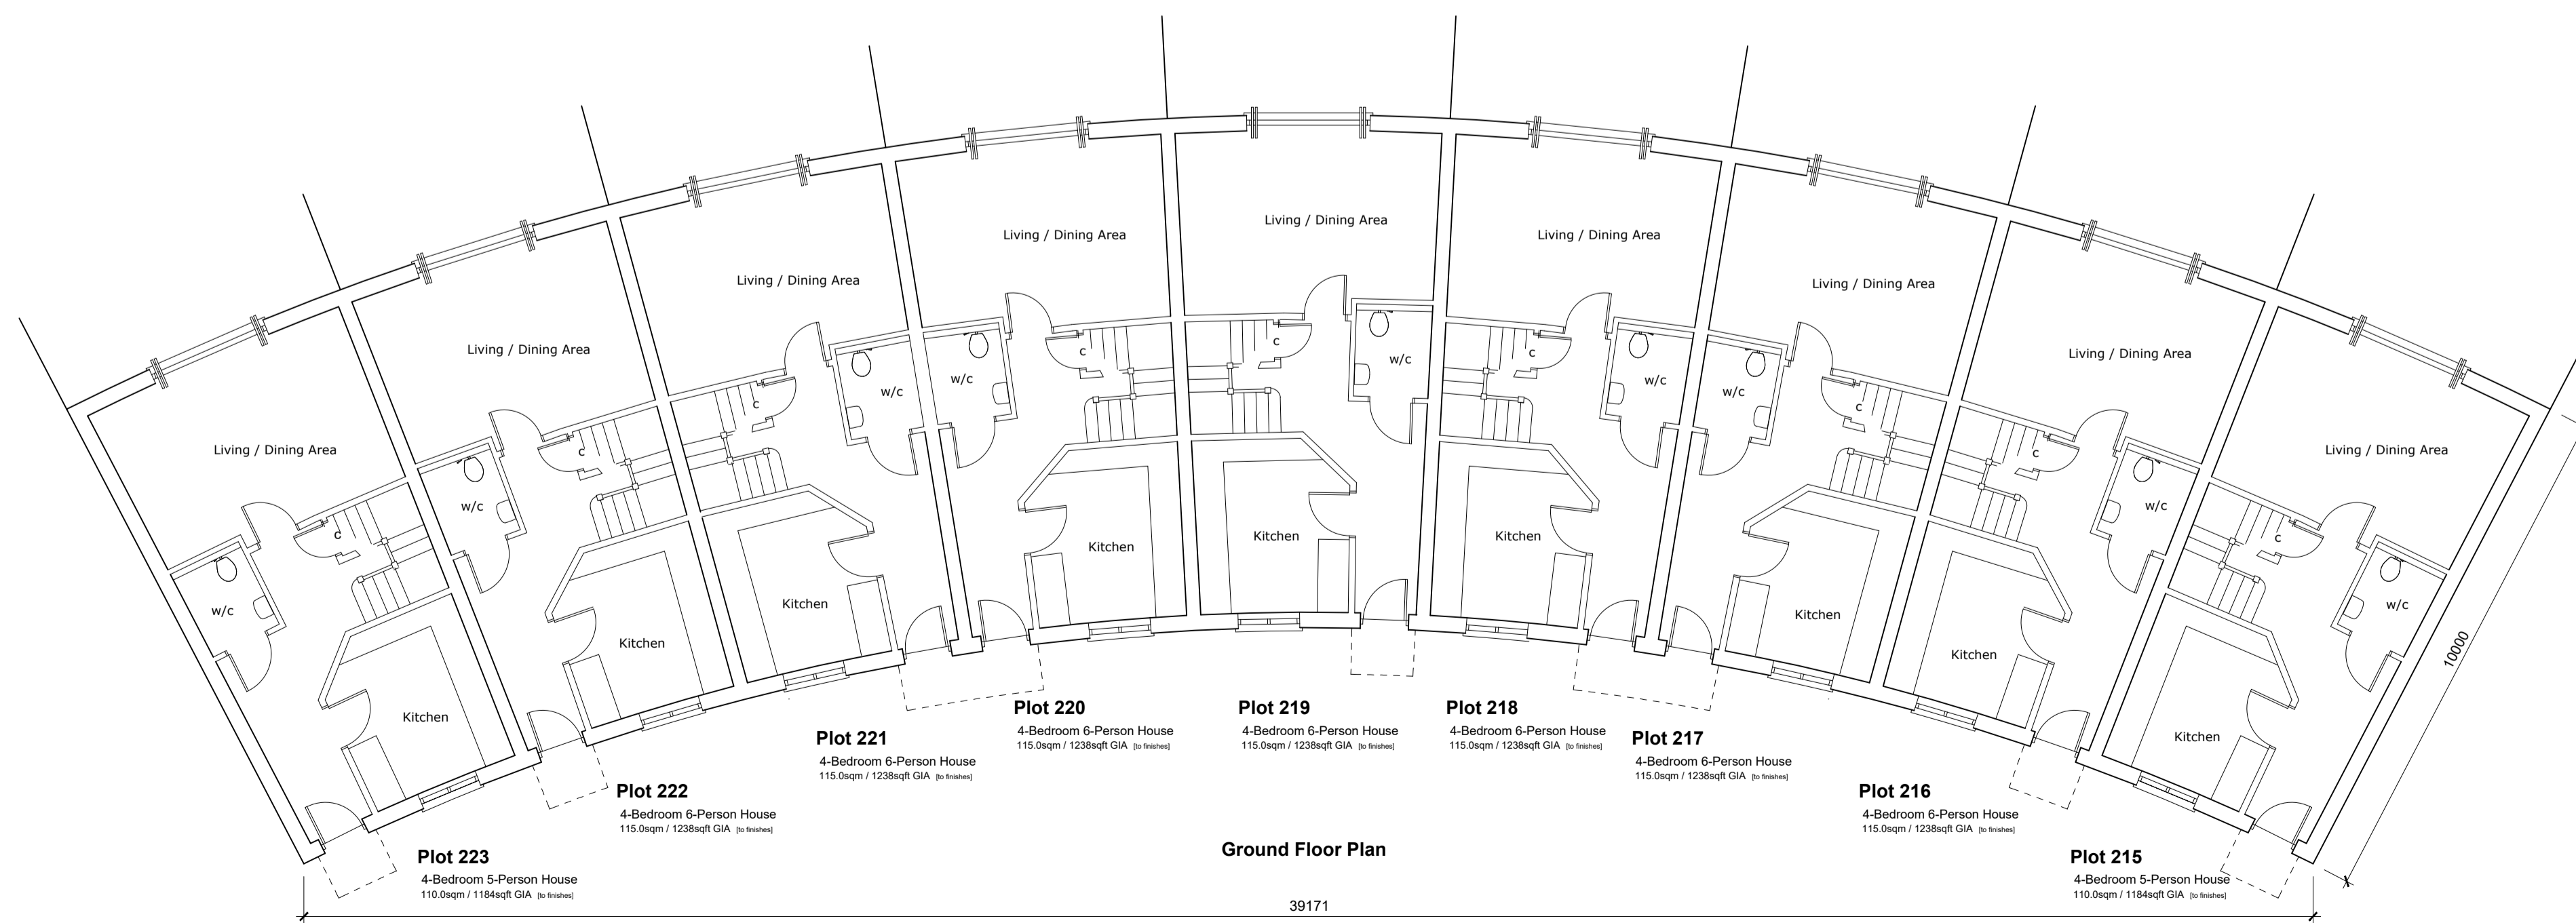

Ground Floor Plan

| Rev | Date | Revision Details | Dr | Ch |
|-----|------|------------------|----|----|
|-----|------|------------------|----|----|

*Fairfax*

Client's Name

Fairfax

Job Title

Reading Golf Club,  
Kidmore End Road, Reading

Drawing Title

Crescent Floor Plans  
Plots 215-223

Scale

1:100 @ A1 / 1:200 @ A3



| Drawn | Checked | Date     |
|-------|---------|----------|
| PH    | PH      | 24.11.21 |

| Job No | Drawing No | Rev |
|--------|------------|-----|
| 6960   | PL50       |     |

Status

**PRELIMINARY**