



Second Floor Plan

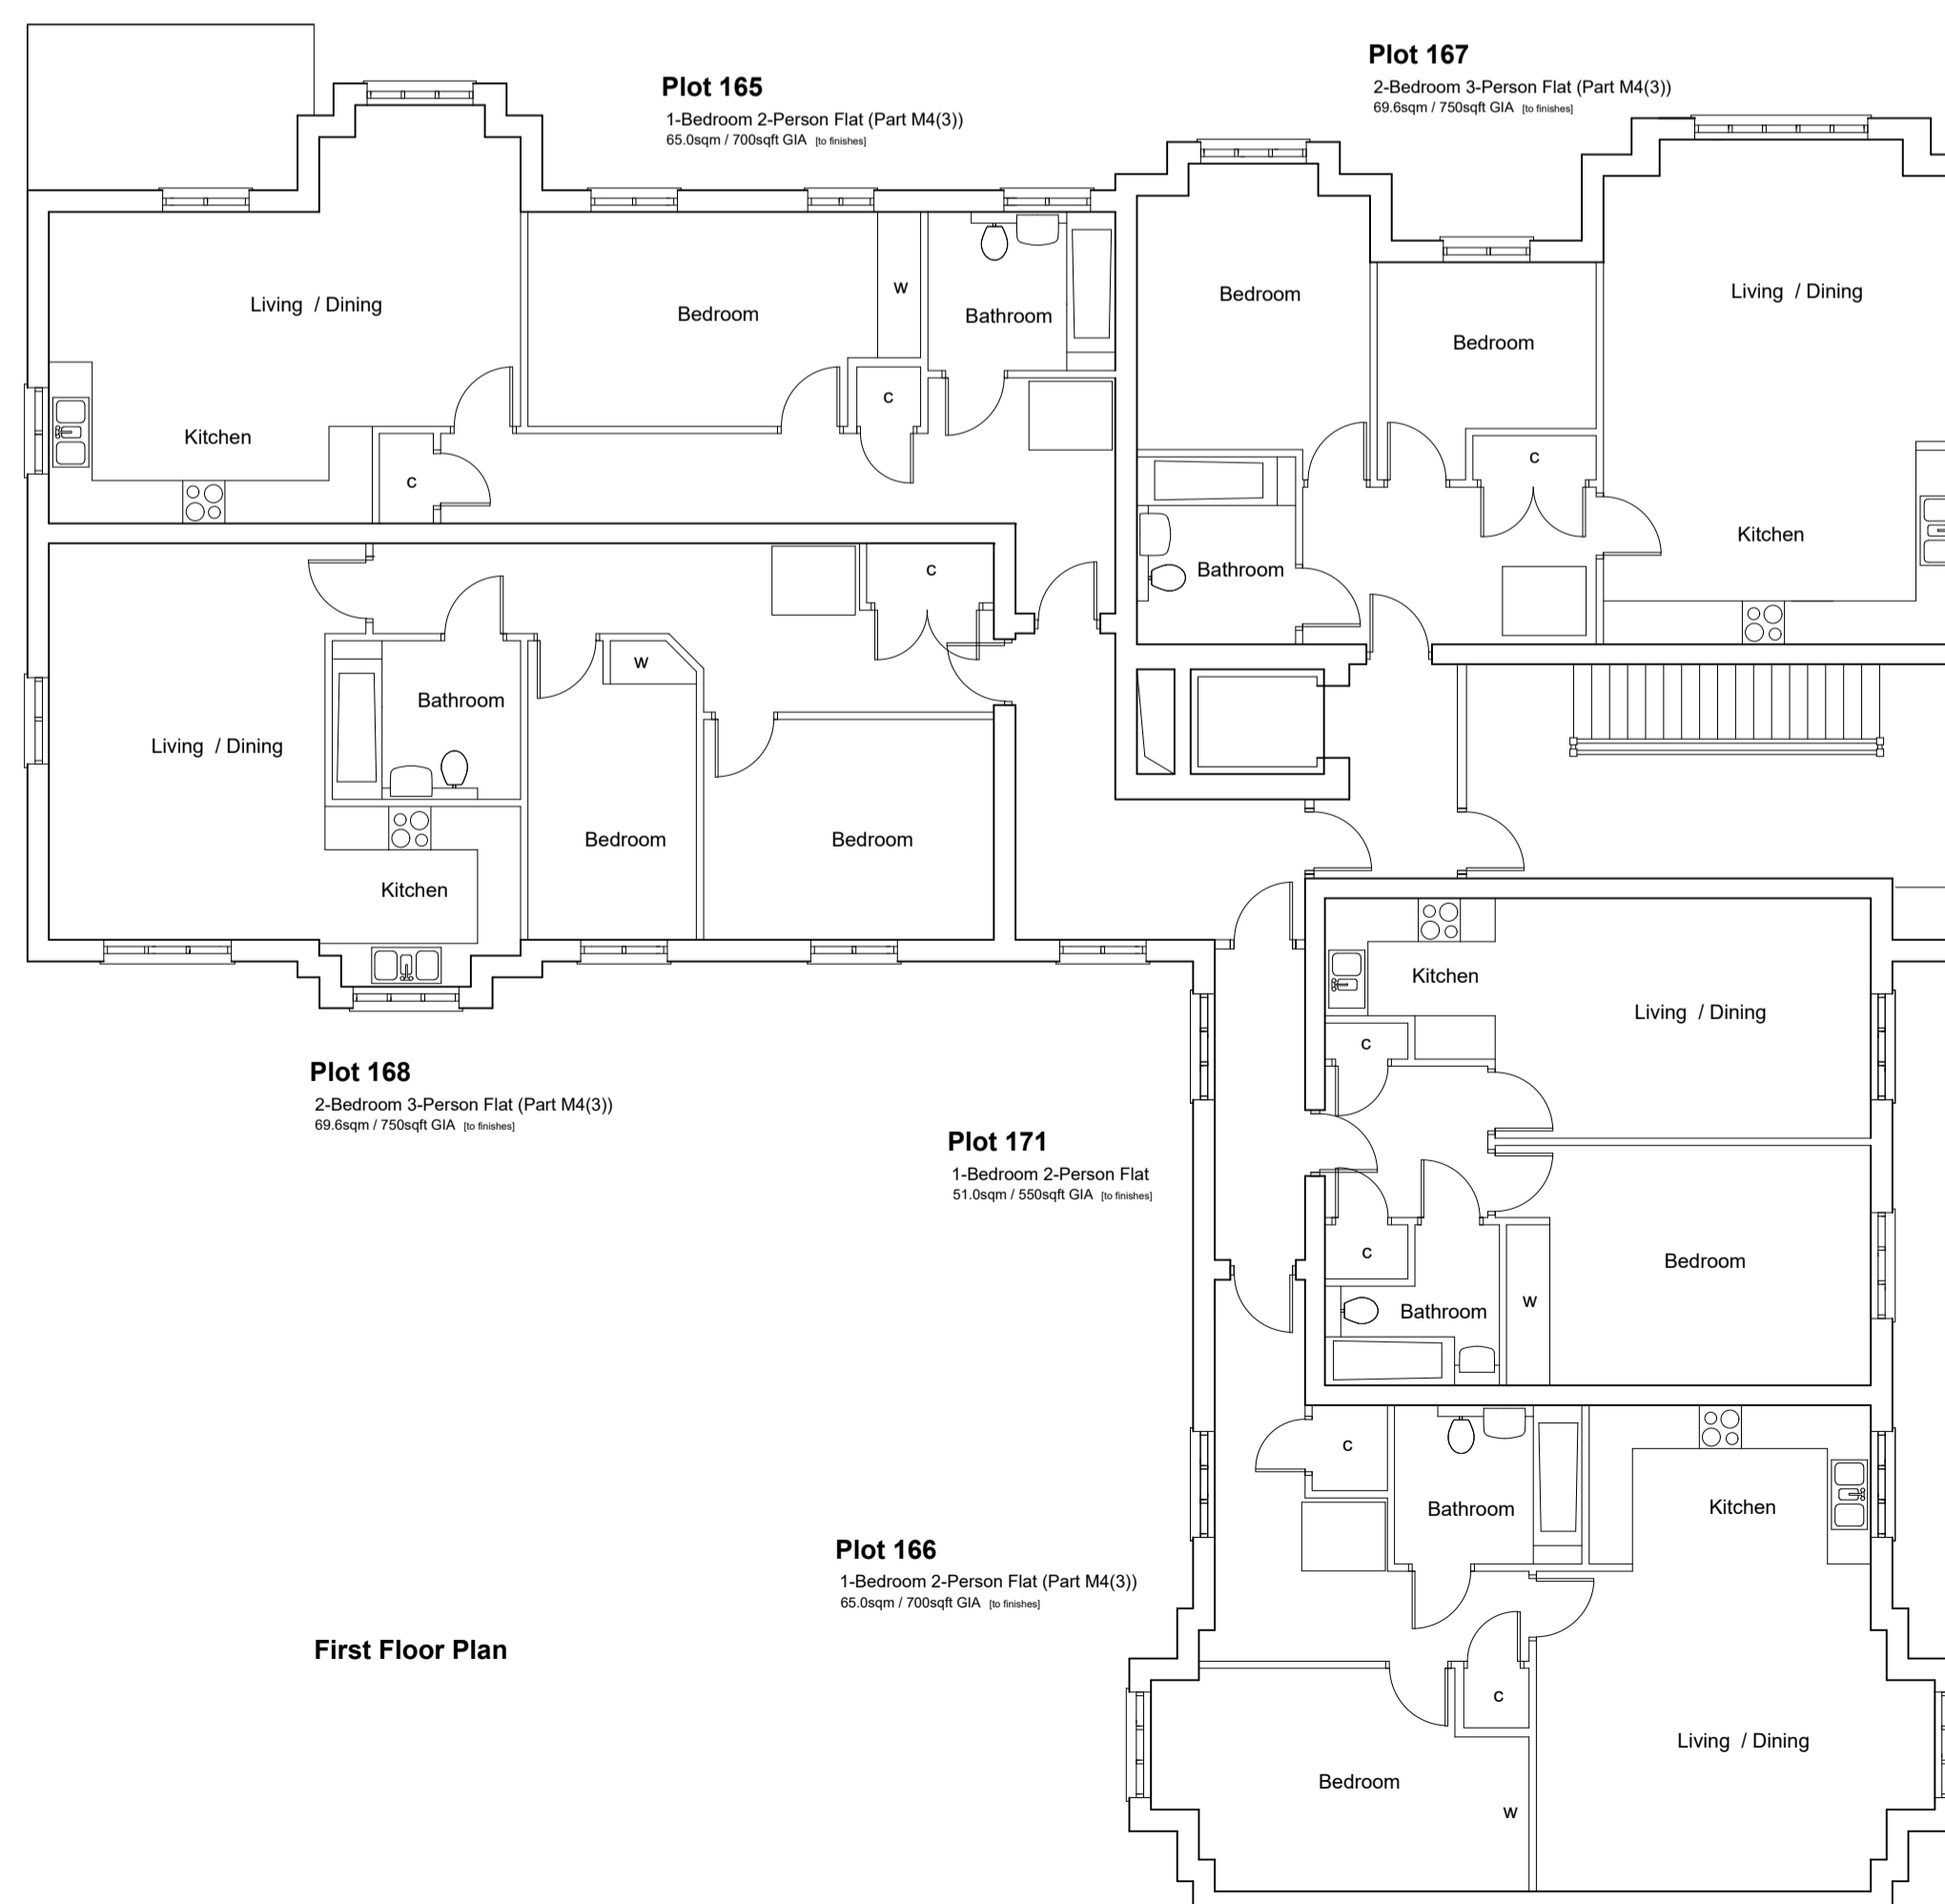

First Floor Plan

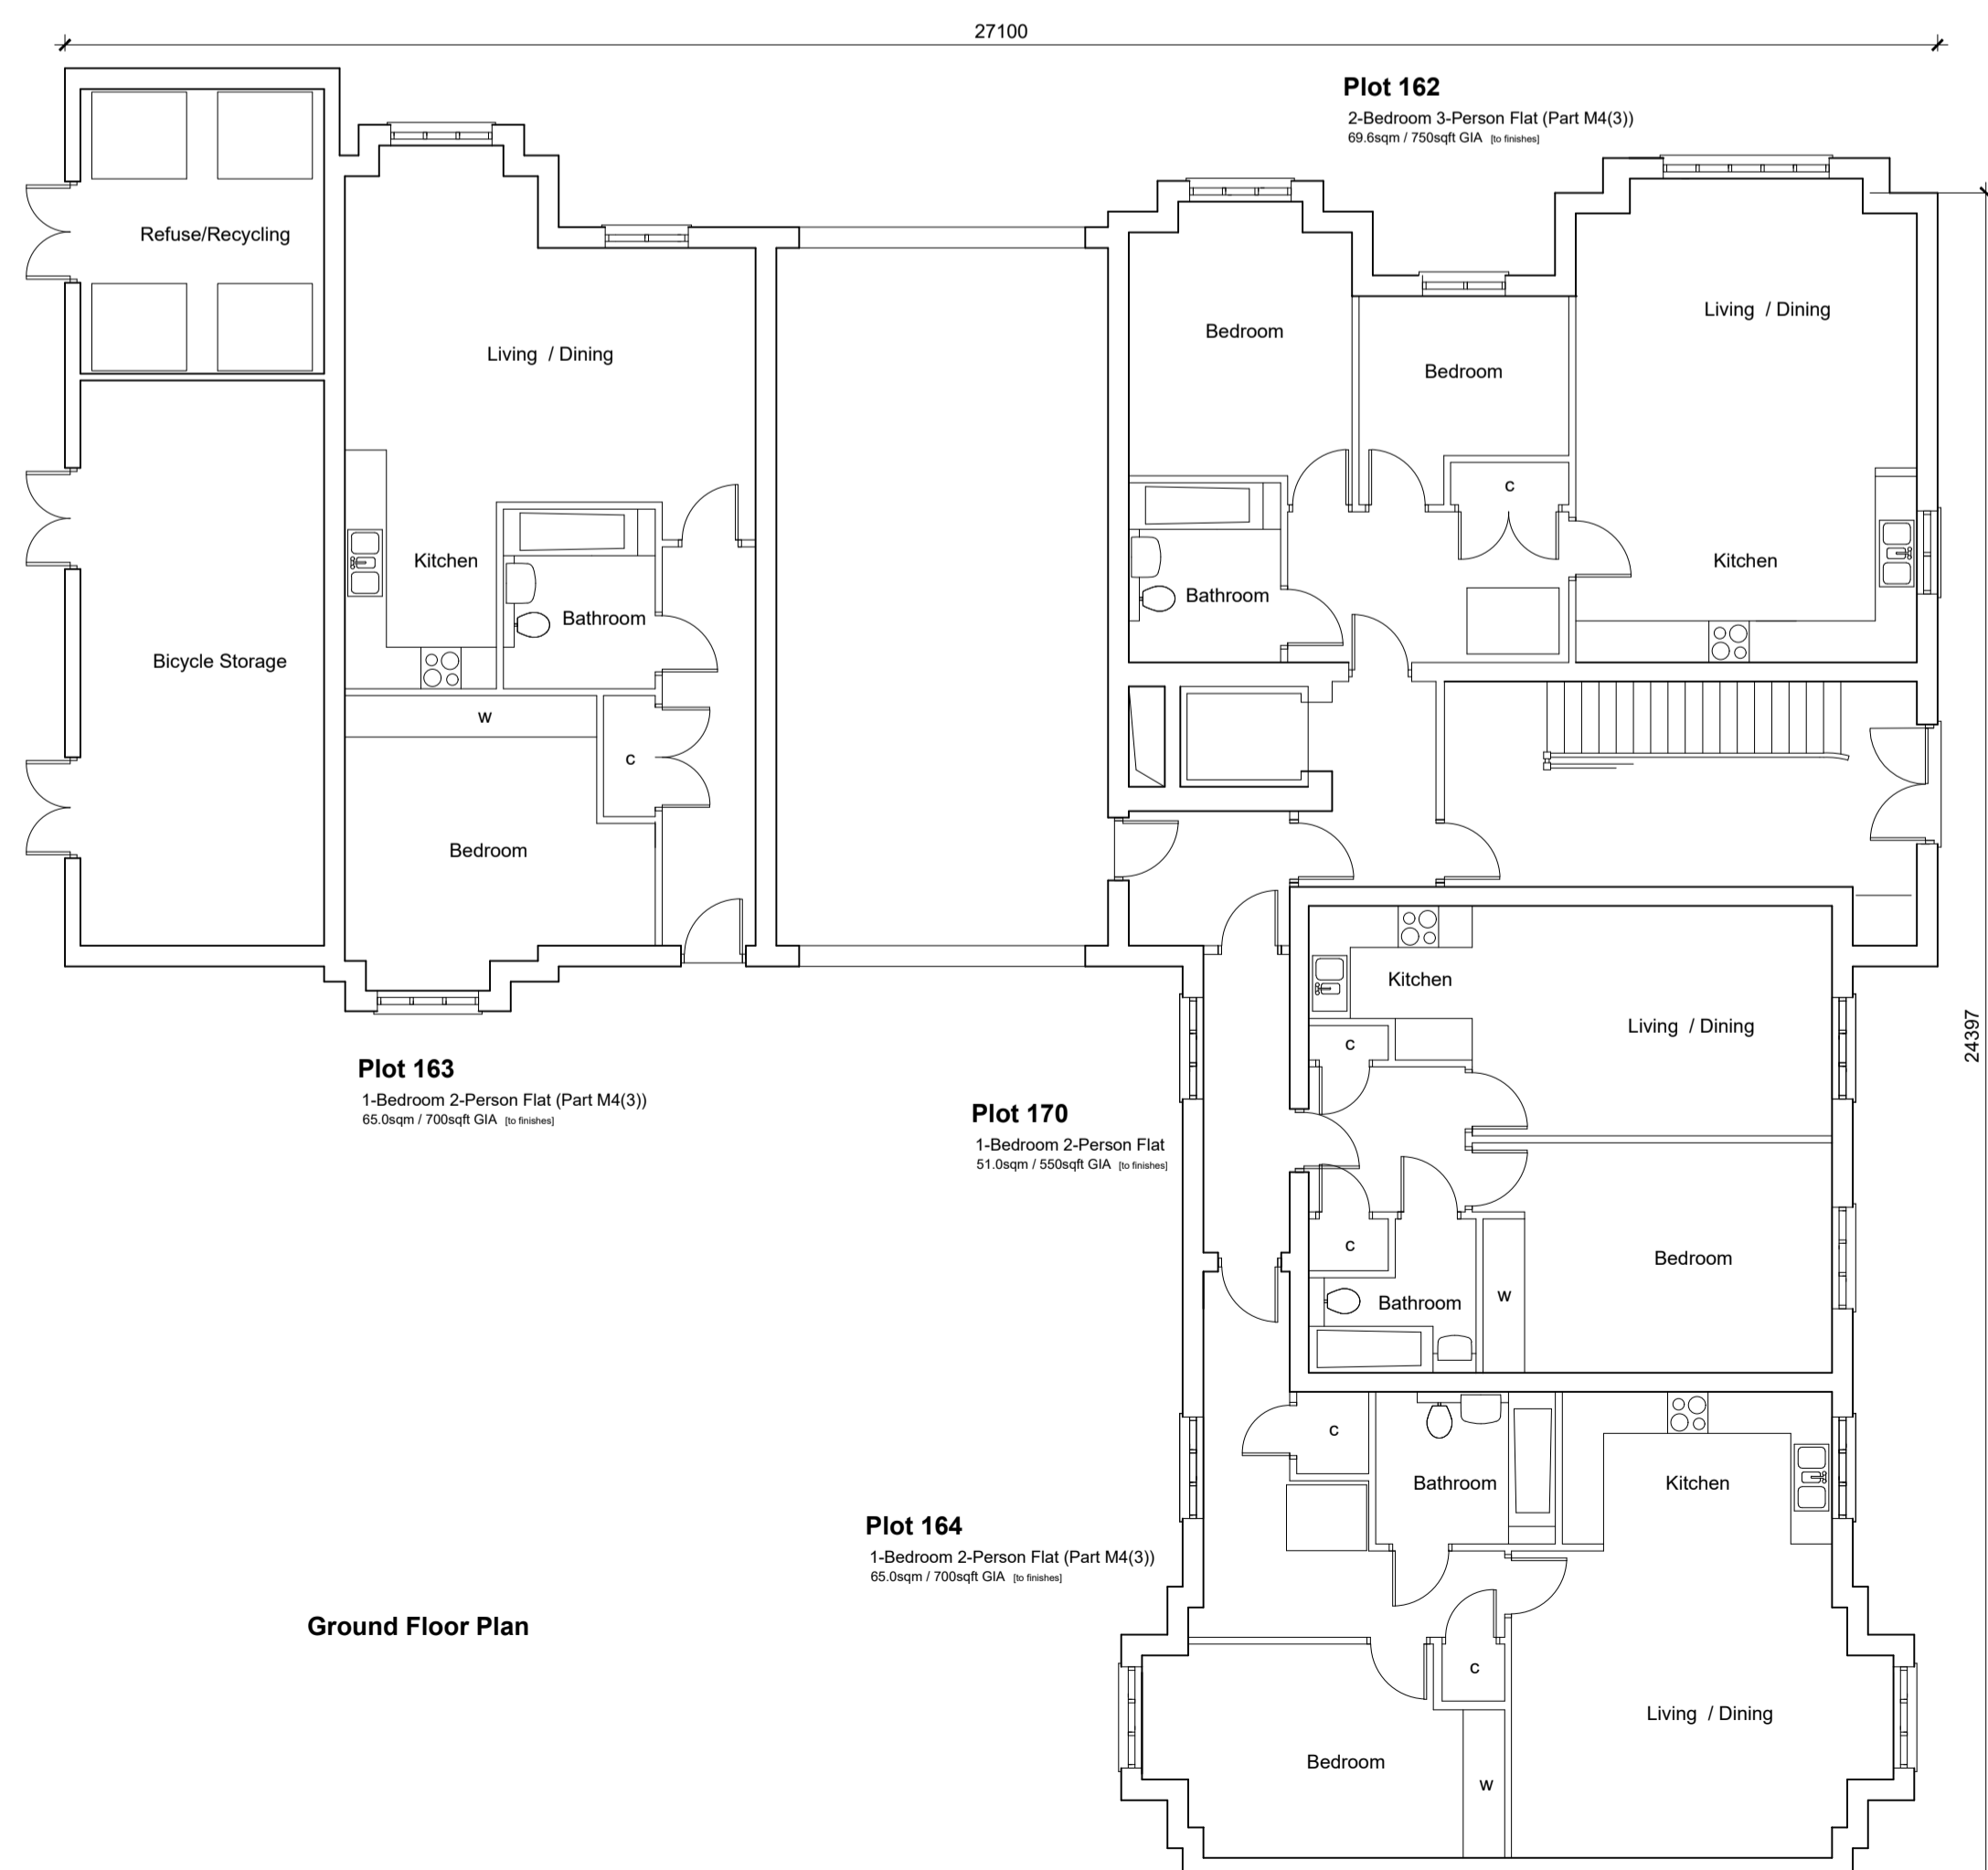

Ground Floor Plan

| Rev | Date | Revision Details | Dr | Ch |
|-----|------|------------------|----|----|
|-----|------|------------------|----|----|

Fairfax

Client's Name

Fairfax

Job Title

Reading Golf Club,
Kidmore End Road, Reading

Drawing Title

Apartments
Plots 215-223

Scale

1:100 @ A1 / 1:200 @ A3



| | | |
|-------|---------|----------|
| Drawn | Checked | Date |
| PH | PH | 24.11.21 |

| | | |
|--------|------------|-----|
| Job No | Drawing No | Rev |
| 6960 | PL60 | |

Status

PRELIMINARY