



Cottages




Oak




Glade




Glade

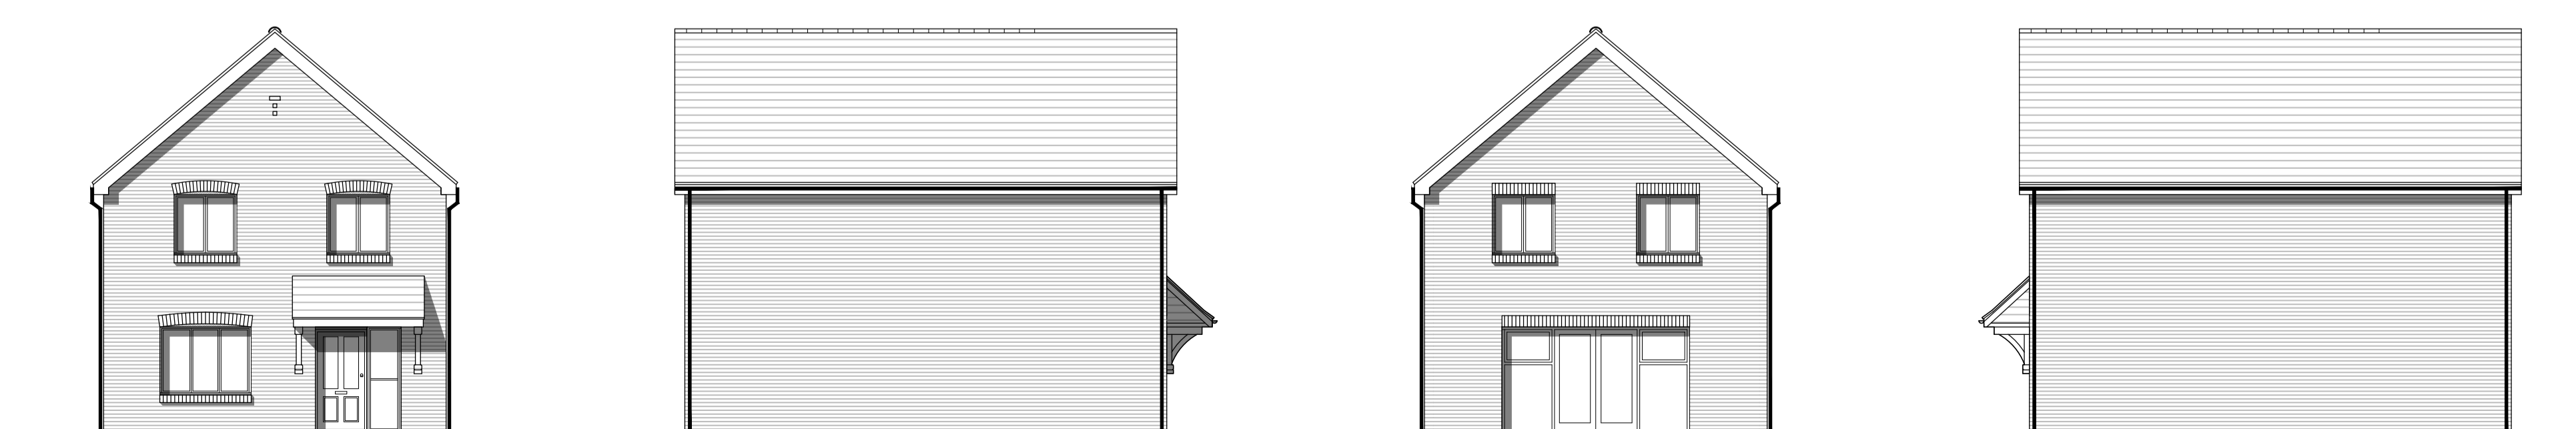

Spine

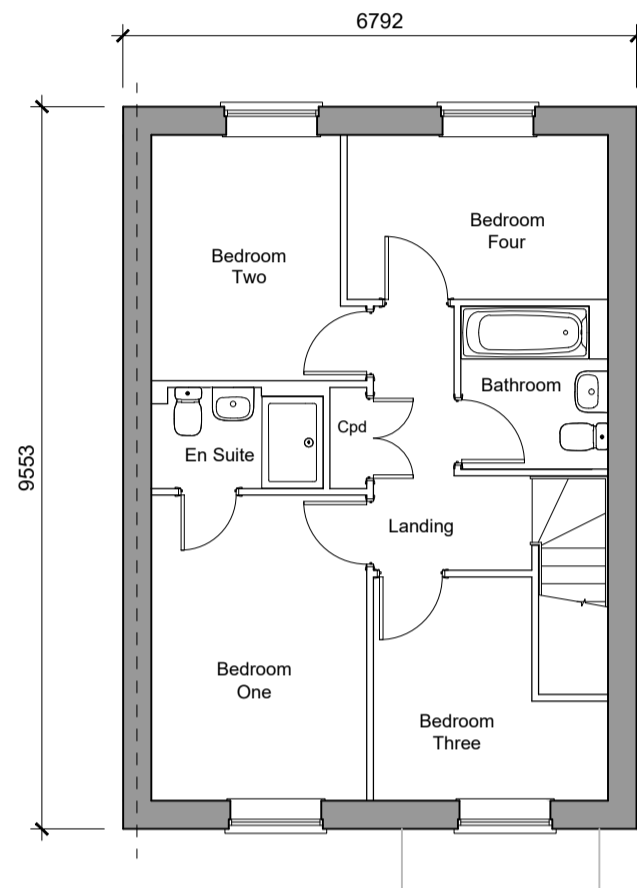

First Floor Plan

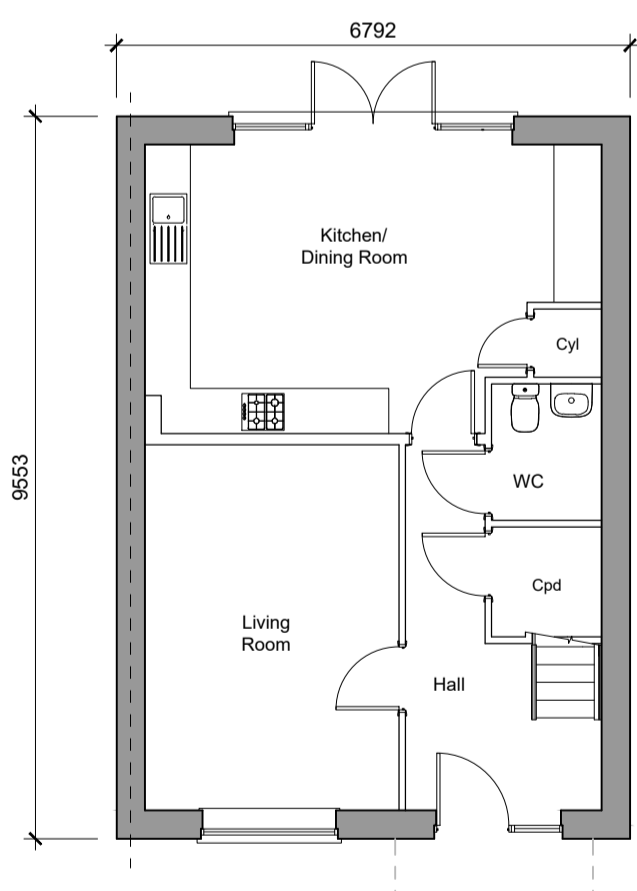

Ground Floor Plan
 4-Bedroom House
 105,33sqm / 1144sqft GFA (to include)
 Plots - 89, 90, 203, 213
 Handed - 94, 95, 212

Rev	Date	Revision Details	Dr	Ch
E	30.08.22	Housetypes Amended	RG	MP
D	14.06.22	Housetypes Amended	LP	MP
C	10.06.22	Housetypes Amended to Clients Comments	LP	MP
B	27.05.22	Housetypes Amended to Clients Comments	LP	MP
A	20.05.22	Housetypes Amended	LP	MP

ECE Architecture
 www.ecearchitecture.com

London: 76 Great Suffolk Street, London, SE1 0BL
 T 0207 928 2773 E london@ecearchitecture.com
 Sussex: 64 - 68 Brighton Road, Worthing West Sussex, BN11 2EN
 T 01903 248777 E sussex@ecearchitecture.com
 Bristol: Westworks, Beacon Tower Colston Street, Bristol, BS1 4XE
 T 0117 214 1101 E bristol@ecwestworks.com

Client's Name
Vistry Group

Job Title
**Reading Golf Club
 Kidmore End Road, Reading**

Drawing Title
4B5P01 - Proposed Plans and Elevations

Scale
1:100 @ A1 / 1:200 @ A3

Drawn	Checked	Date
RG	MP	03.05.2022

Job No	Drawing No	Rev
6960	PL123	E

Status
APPROVAL