


1 Site North Elevation
1 : 500

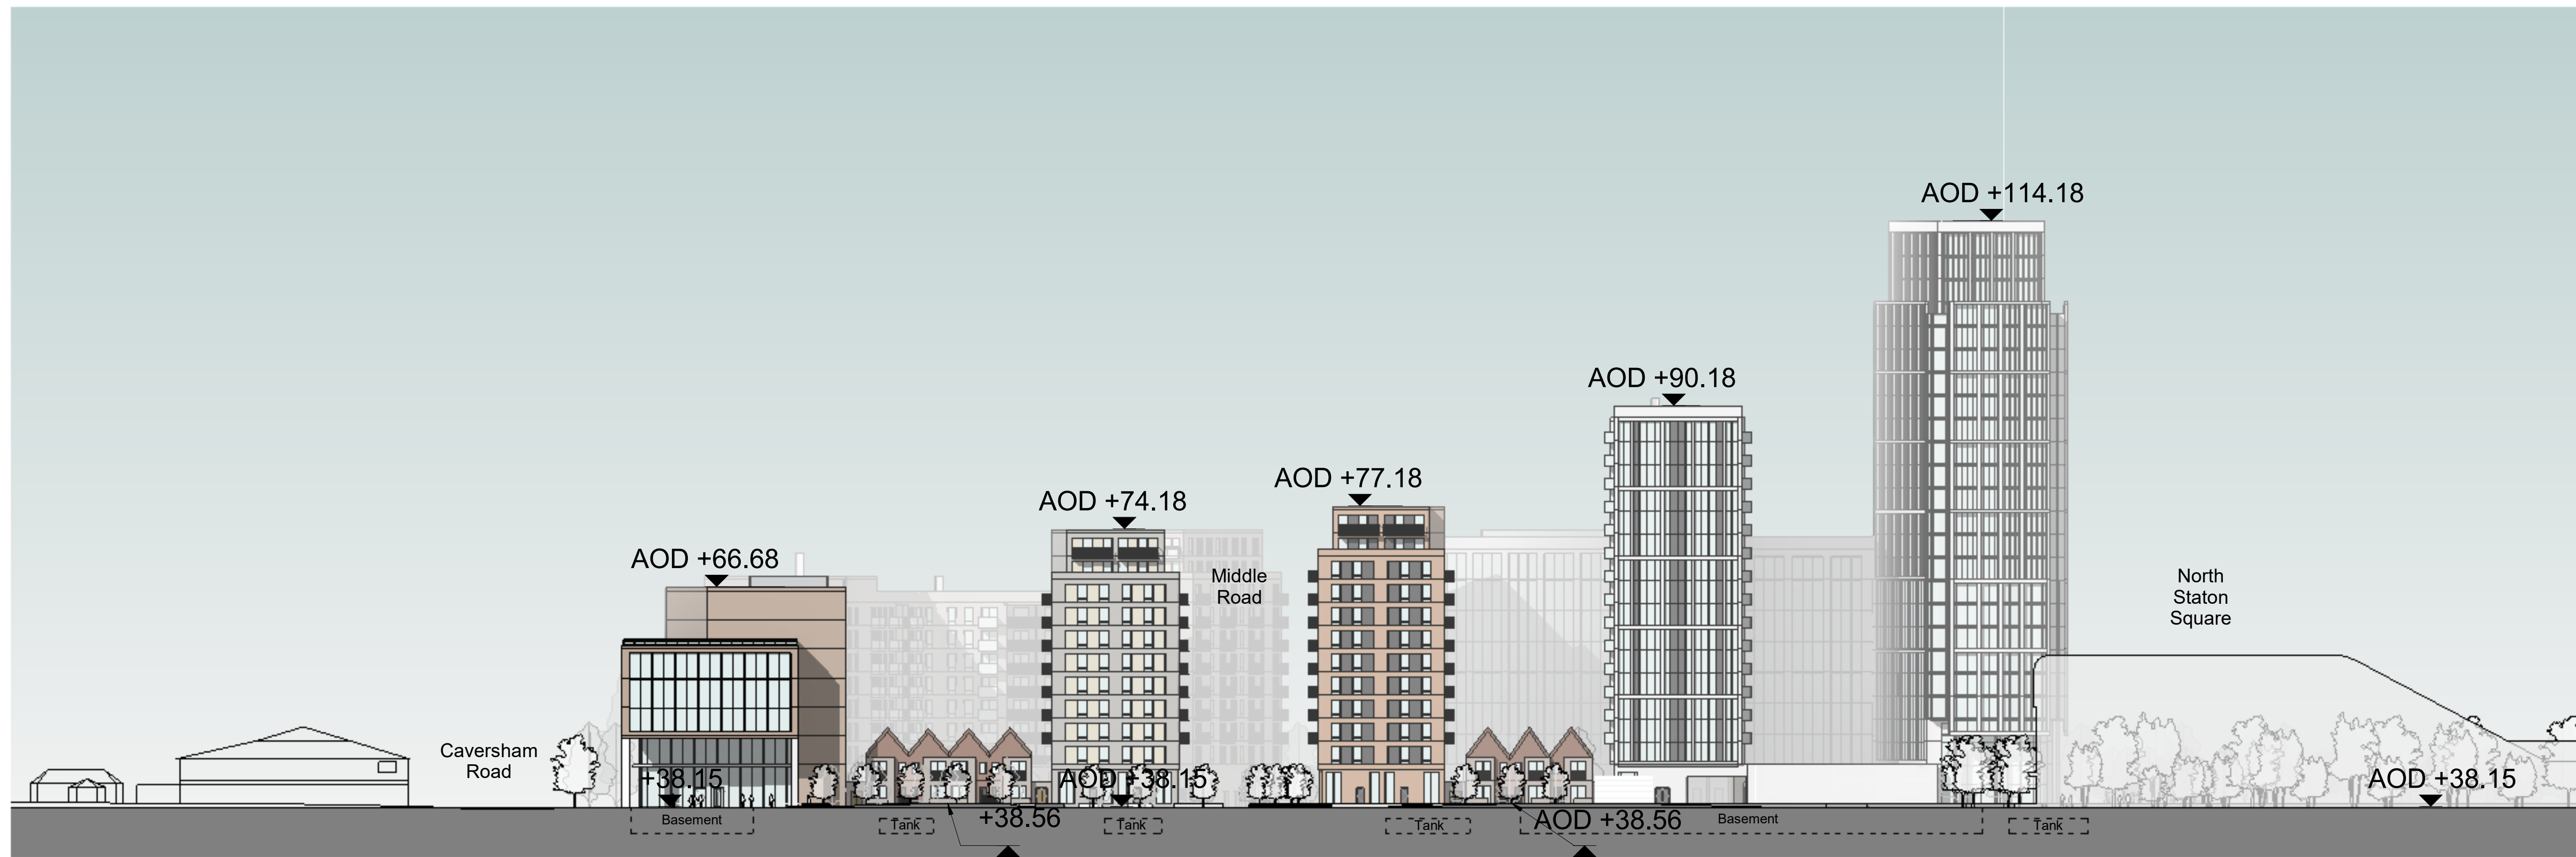


2 Site South Elevation
1 : 500

CLIENT
Hermes Property Unit Trust

STRUCTURAL ENGINEER

SERVICES ENGINEER

CONSULTANT

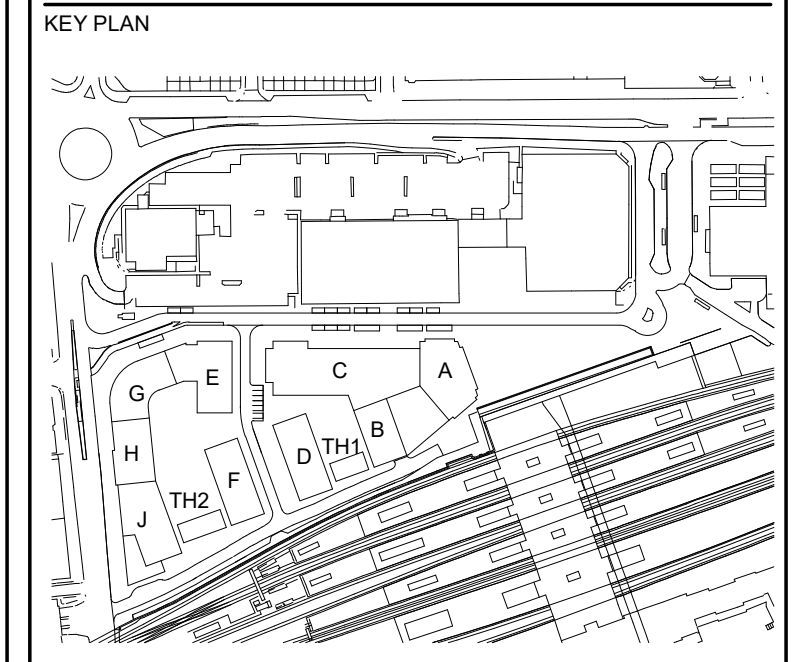

NOTES:
DO NOT SCALE. FIGURED DIMENSIONS ONLY TO BE TAKEN FROM THIS DRAWING. CHECK DIMENSIONS ON SITE AND REPORT DISCREPANCIES TO THE ARCHITECT.

THIS DRAWING IS PROTECTED BY COPYRIGHT.

ALL AREAS HAVE BEEN MEASURED FROM CURRENT DRAWINGS. THEY MAY VARY BECAUSE OF INTER ALIA SURVEY, DESIGN DEVELOPMENT, CONSTRUCTION TOLERANCES, STATUTORY REQUIREMENTS OR RE-DEFINITION OF THE AREAS TO BE MEASURED.

No.	Date	Comments	Drawn	Checked
P5	22-06-2021	Block G Parapet amended	CH	BS
P4	29-05-2020	Revised Building B and Building C footprint, Building CCH change to Office use, 10m height reduction in Building A	CH	NS
P3	14-01-2020	Revised residential unit mix according to RBC's comment, Building A canopy removed	CH	NS
P2	15-02-2019	AOD prefix and ground level included, dotted basement, New Site South Elevation, New Key Plan	CH	NS
P1	14-12-2018	Issue for outline planning application	CH	NS

Issue Status

Planning

tp bennett
architecture
interiors
planning

One America Street, London SE1 0NE, UK +44 (0) 20 7208 2000 www.tp-bennett.com

Project
A11113 Caversham Road
Reading Metropolitan

Drawing Title
Illustrative Scheme GA
Elevation Sheet 1

Drawn	Date	Scale @ A1	Alt Ref
FC	03/12/2018	As indicated	

tp-bennett Project No.	Series	Zone	Drawing Number	Rev.
A11113	C	2	200	P5