




Front Elevation
 Plots - 208
 Handed - 175
Oak

Side Elevation

Rear Elevation


Side Elevation

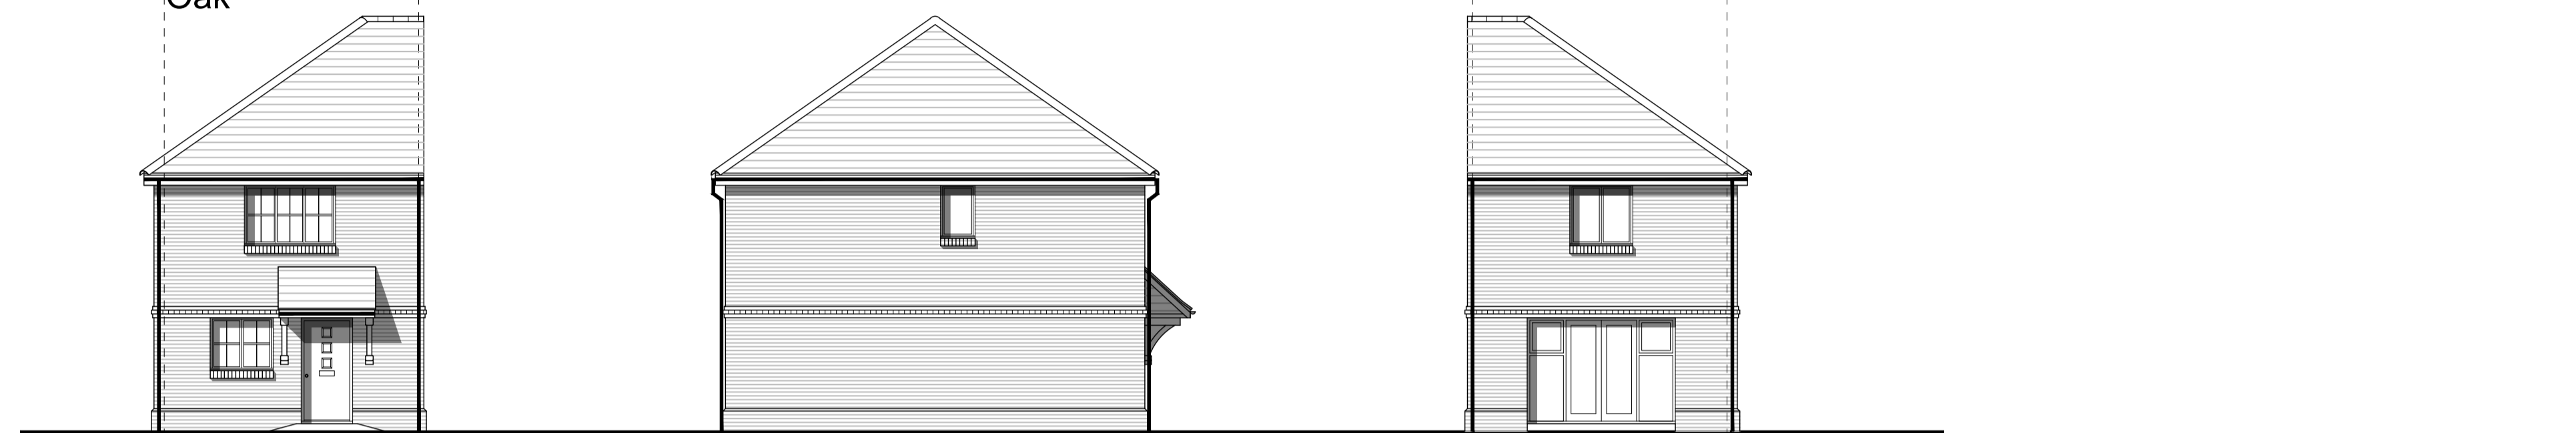

Front Elevation
 Plots - 176, 178, 206, 208
 Handed - 177, 179
Oak

Side Elevation

Rear Elevation

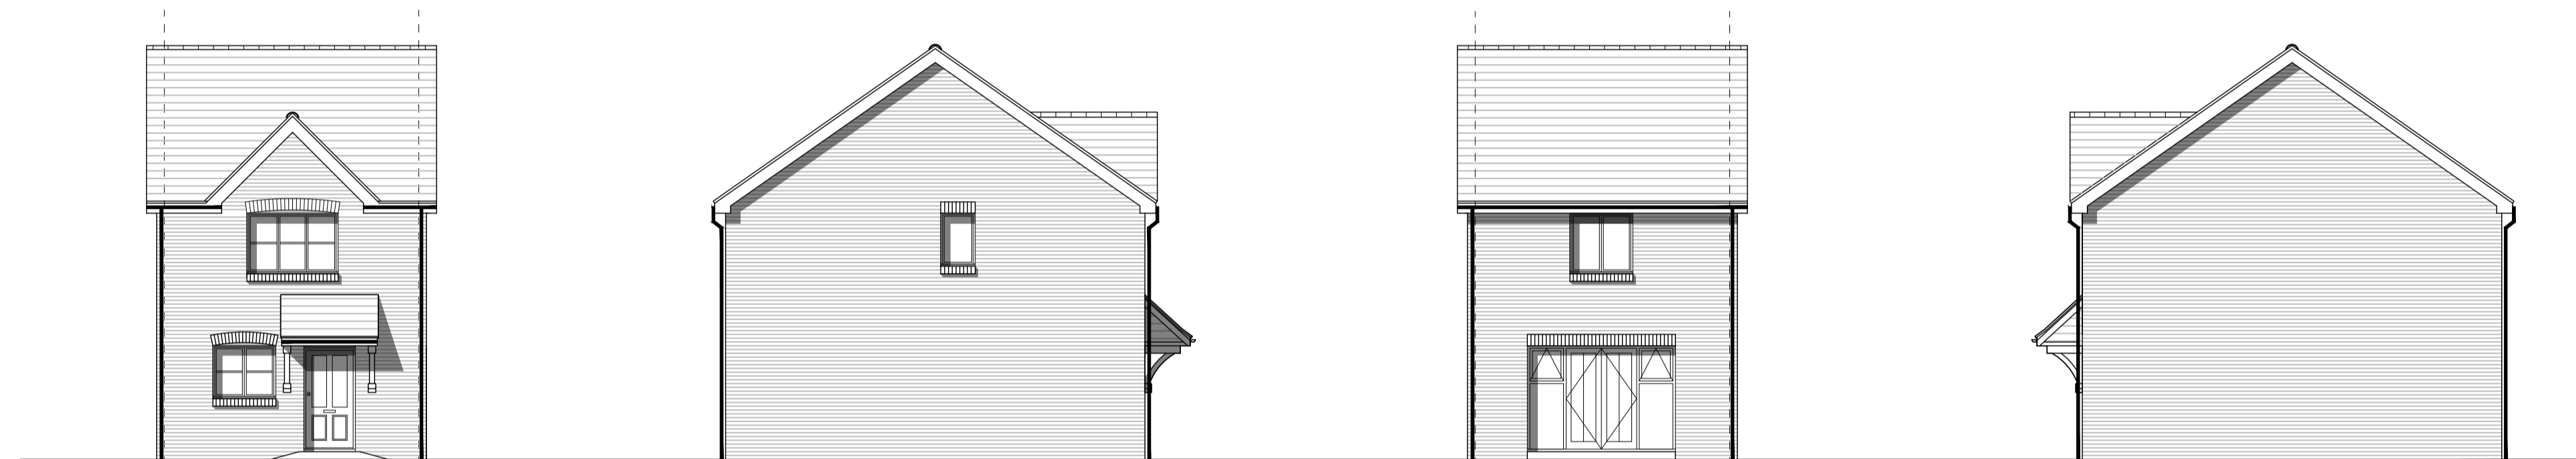


Front Elevation
 Plots - 51, 55, 57, 195, 198, 205
 Handed - 52, 56, 194, 204
Spine

Side Elevation

Rear Elevation

Side Elevation

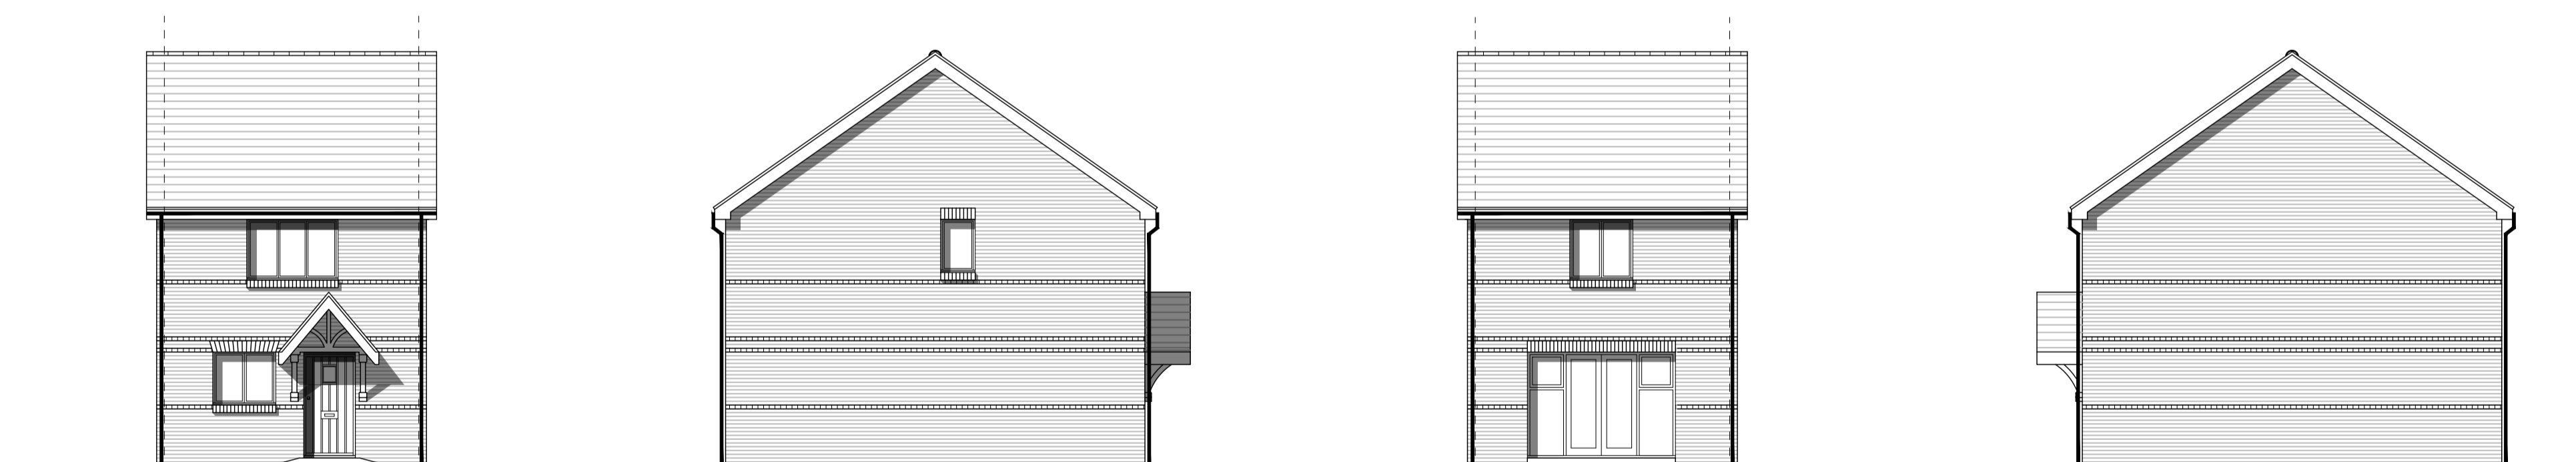


Front Elevation
 Plots - 71
Cottages

Side Elevation

Rear Elevation


Side Elevation

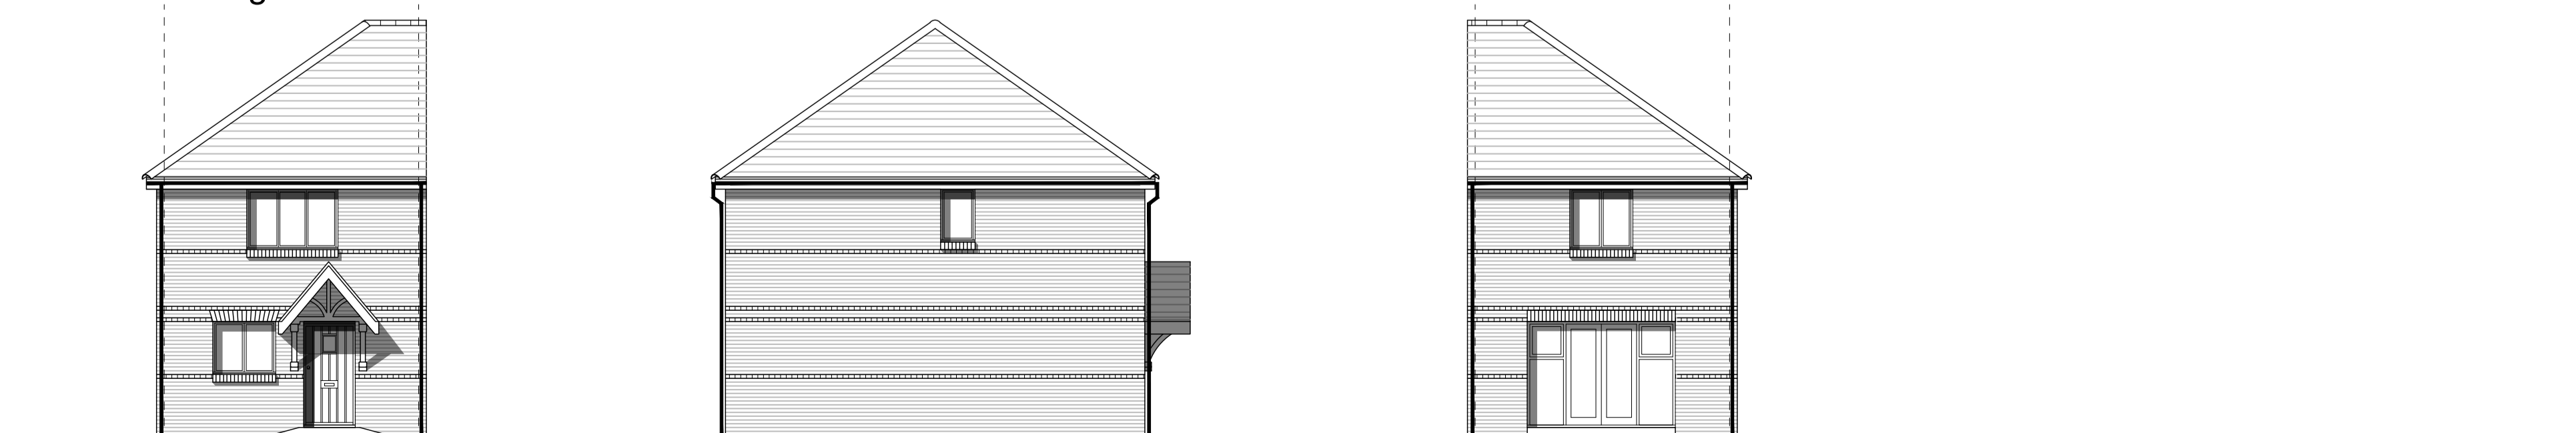


Front Elevation
 Plots - 68
 Handed - 69
Cottages

Side Elevation

Rear Elevation

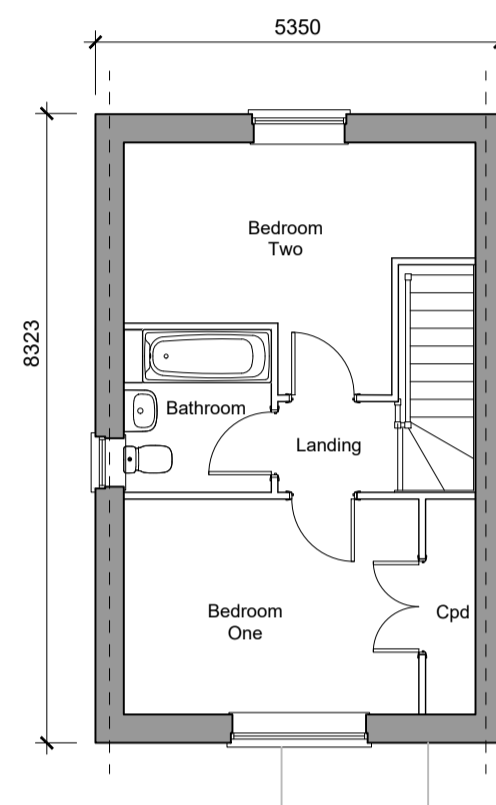

First Floor Plan

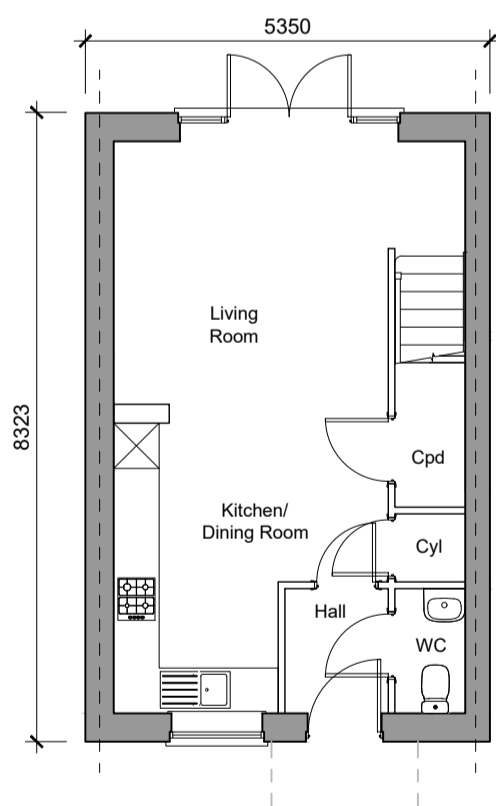

Ground Floor Plan
 2-Bedroom House

70.23sqm / 756sqft GFA
 Plots - 51, 55, 57, 68, 71, 176, 178, 195, 198, 205, 206, 208
 Handed - 52, 56, 69, 175, 177, 179, 194, 204

Rev	Date	Revision Details	Dr	Ch
D	23.08.22	Housetypes Amended to Clients Comments	JR	NF
C	10.08.22	Housetypes Amended to Clients Comments	LP	MP
B	27.05.22	Housetypes Amended to Clients Comments	LP	MP
A	20.05.22	Housetypes Amended	LP	MP




London: 76 Great Suffolk Street
 London, SE1 0BL
 T 0207 928 2773 E london@ecearchitecture.com
 Sussex: 64 - 68 Brighton Road, Worthing
 West Sussex, BN11 2EN
 T 01903 248777 E sussex@ecearchitecture.com
 Bristol: Westworks, Beacon Tower
 Colston Street, Bristol, BS1 4XE
 T 0117 214 1101 E bristol@ecwestworks.com
ECE Architecture
 www.ecearchitecture.com

Client's Name
Vistry Group

Job Title
**Reading Golf Club
 Kidmore End Road, Reading**

Drawing Title
**2B3P01 - Proposed Plans and
 Elevations**

Scale
1:100 @ A1 / 1:200 @ A3



Drawn	Checked	Date
LP	NF	03.05.2022

Job No	Drawing No	Rev
6960	PL111	D

Status
APPROVAL