


Cottages

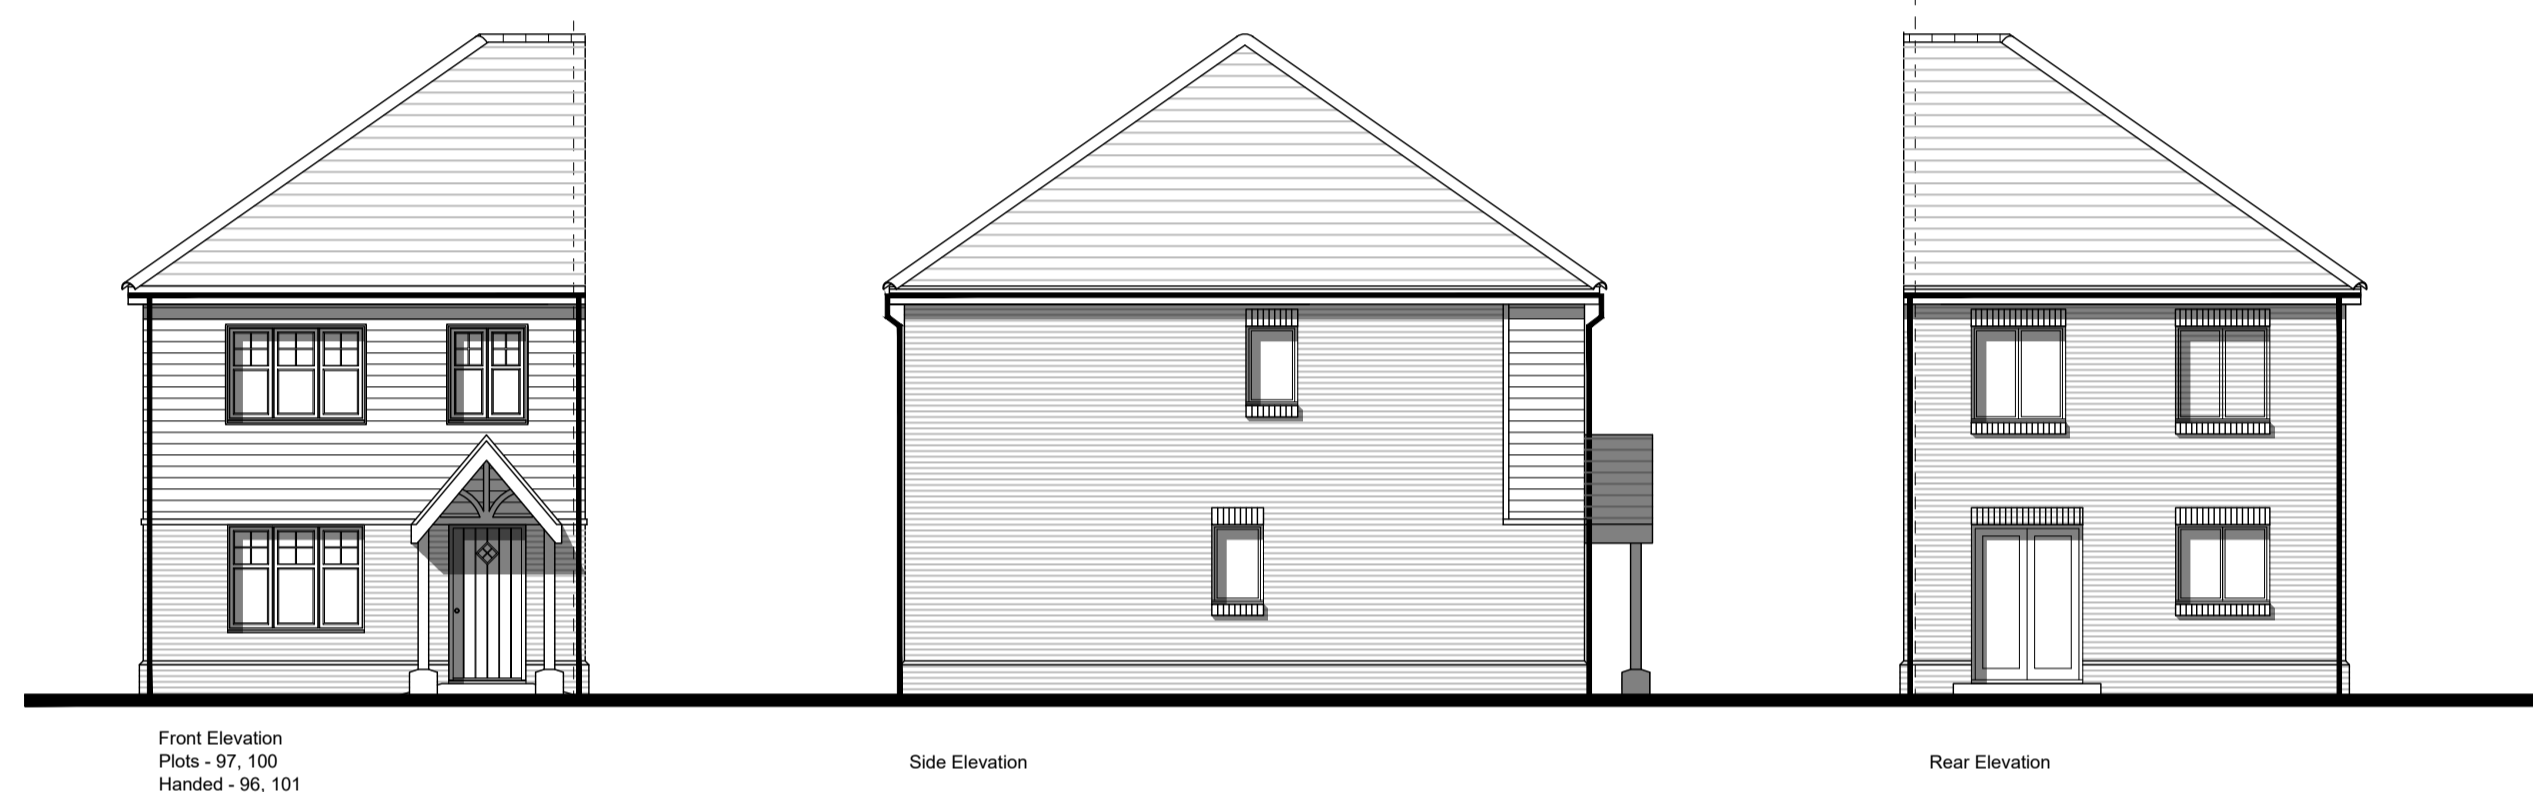


Glade




Glade



Glade

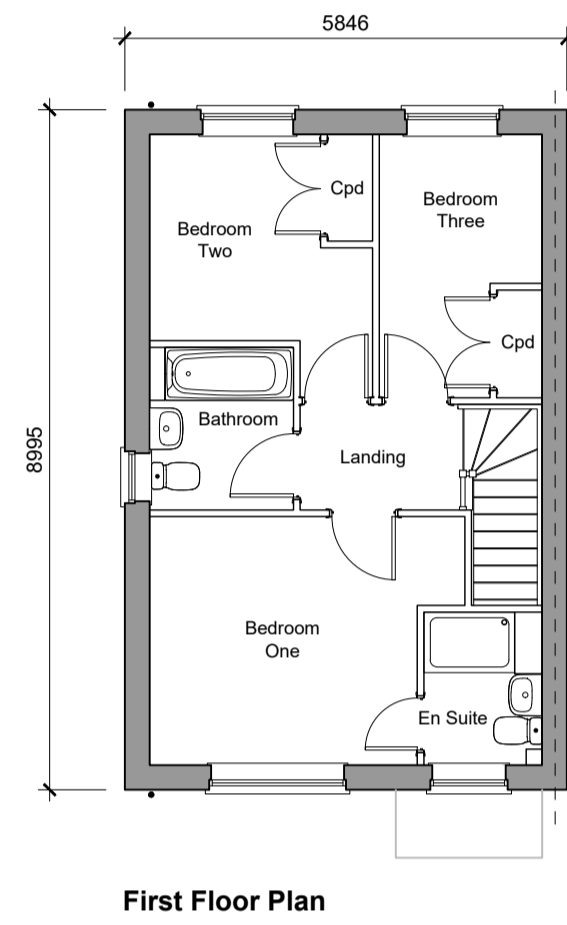

First Floor Plan

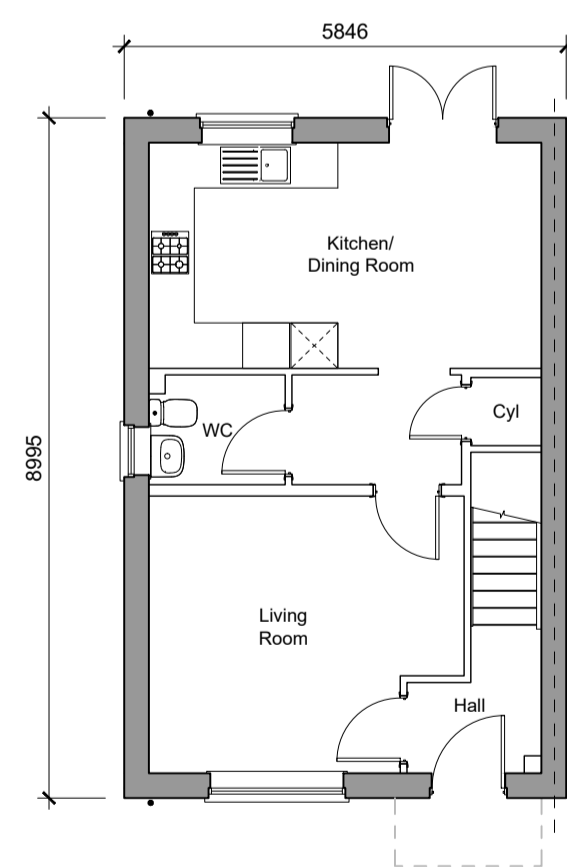

Ground Floor Plan  
 3-Bedroom House  
 86.57sqm / 931sqft GIA, as shown  
 Plots - 46, 97, 100, 111, 143, 152, 154  
 Handed - 47, 96, 101, 110, 142, 151, 153

Rev	Date	Revision Details	Dr	Ch
D	23.08.22	Housetypes Amended to Clients Comments	JR	NF
C	10.08.22	Housetypes Amended to Clients Comments	LP	MP
B	27.05.22	Housetypes Amended to Clients Comments	LP	MP
A	20.05.22	Housetypes Amended	LP	MP



**London:** 76 Great Suffolk Street  
London, SE1 0BL  
 T 0207 928 2773 E london@ecearchitecture.com  
**Sussex:** 64 - 68 Brighton Road, Worthing  
West Sussex, BN11 2EN  
 T 01903 248777 E sussex@ecearchitecture.com  
**Bristol:** Westworks, Beacon Tower  
Colston Street, Bristol, BS1 4XE  
 T 0117 214 1101 E bristol@ecwestworks.com  
**ECE Architecture**  
 www.ecearchitecture.com

Client's Name  
 Vistry Group

Job Title  
 Reading Golf Club  
 Kidmore End Road, Reading

Drawing Title  
 Hazel - Proposed Plans and  
 Elevations

Scale  
 1:100 @ A1 / 1:200 @ A3



Drawn	Checked	Date
LP	NF	03.05.2022

Job No	Drawing No	Rev
6960	PL112	D

Status  
**APPROVAL**