


First Floor Plan

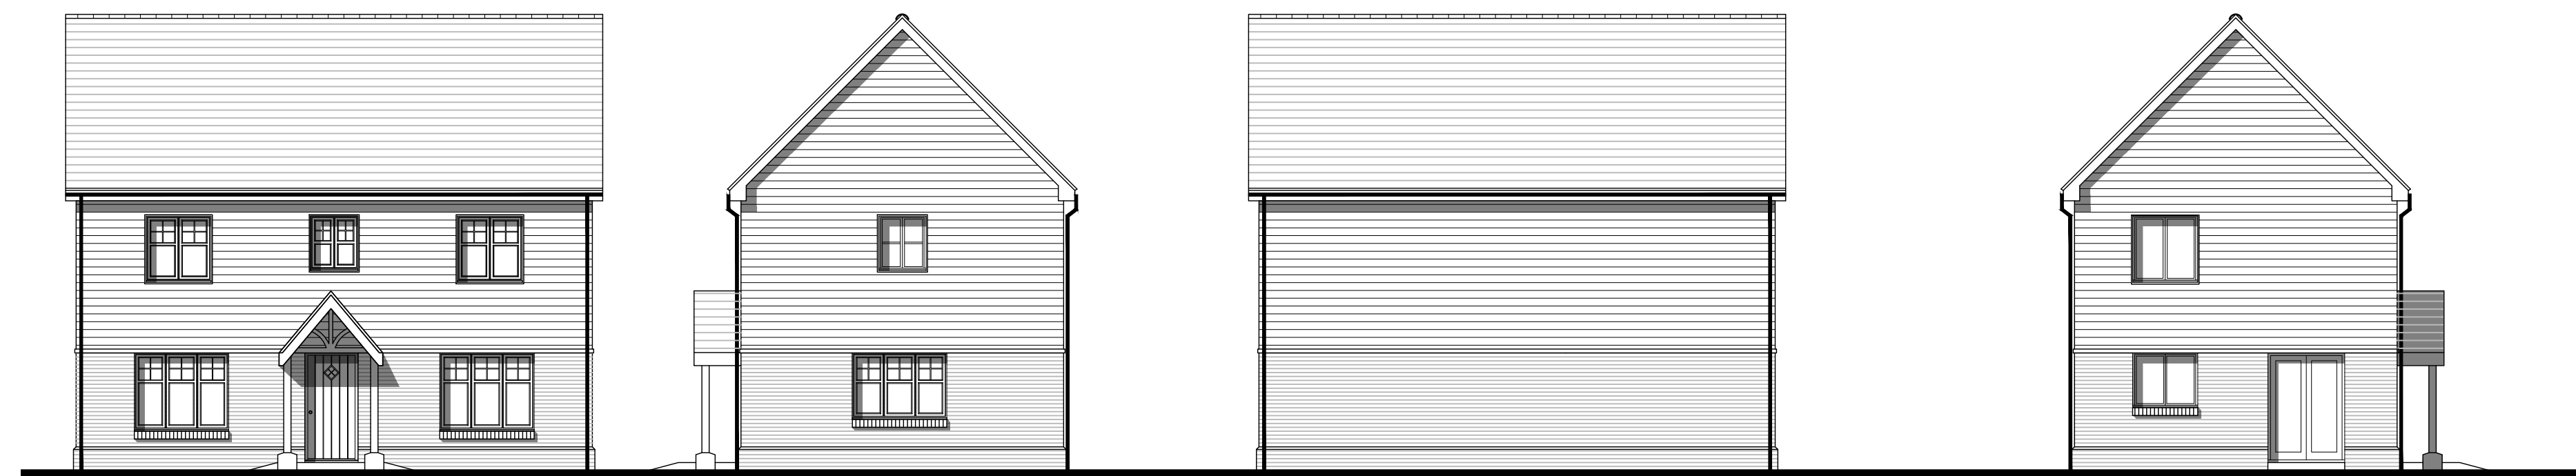


Front Elevation  
Plot - 145

Side Elevation

Rear Elevation

Side Elevation

Glade

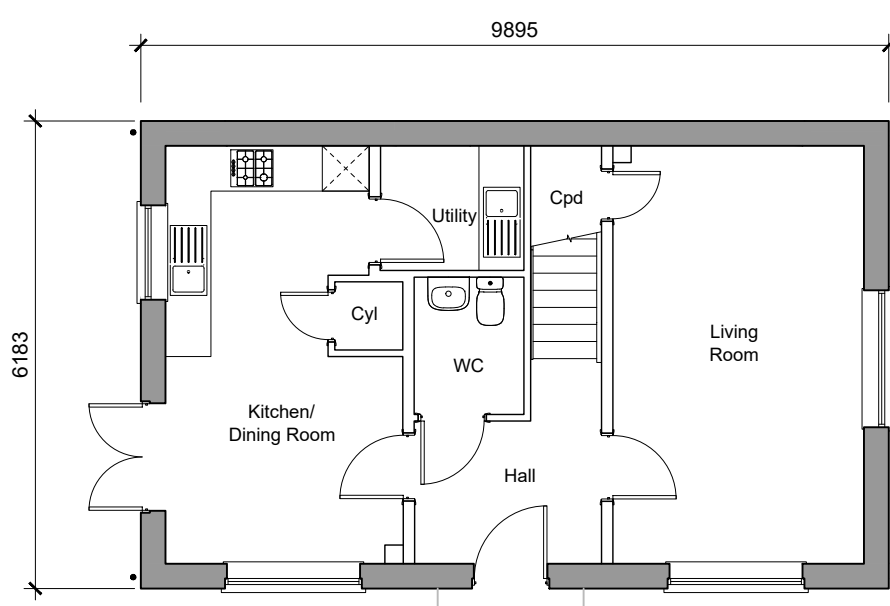

Ground Floor Plan  
 3-Bedroom House  
 102, 104upn / 1099upR, G/A, (to be used)  
 Plots - 145

Rev	Date	Revision Details	Dr	Ch
E	23.08.22	Housetypes Amended to Clients Comments	JR	NF
D	14.06.22	Housetypes Amended	LP	MP
C	10.06.22	Housetypes Amended to Clients Comments	LP	MP
B	27.05.22	Housetypes Amended to Clients Comments	LP	MP
A	20.05.22	Housetypes Amended	LP	MP



**London:** 76 Great Suffolk Street  
London, SE1 0BL  
 T 0207 928 2773 E london@ecearchitecture.com  
**Sussex:** 64 - 68 Brighton Road, Worthing  
West Sussex, BN11 2EN  
 T 01903 248777 E sussex@ecearchitecture.com  
**Bristol:** Westworks, Beacon Tower  
Colston Street, Bristol, BS1 4XE  
 T 0117 214 1101 E bristol@ecwestworks.com  
**ECE Architecture**  
 www.ecearchitecture.com

Client's Name  
**Vistry Group**

Job Title  
**Reading Golf Club  
 Kidmore End Road, Reading**

Drawing Title  
**Spruce CT - Proposed Plans and  
 Elevations**

Scale  
**1:100 @ A1 / 1:200 @ A3**



Drawn	Checked	Date
LP	NF	03.05.2022

Job No	Drawing No	Rev
6960	PL118	E

Status  
**APPROVAL**