


Area for Article 4 Direction relating to Houses in Multiple Occupation

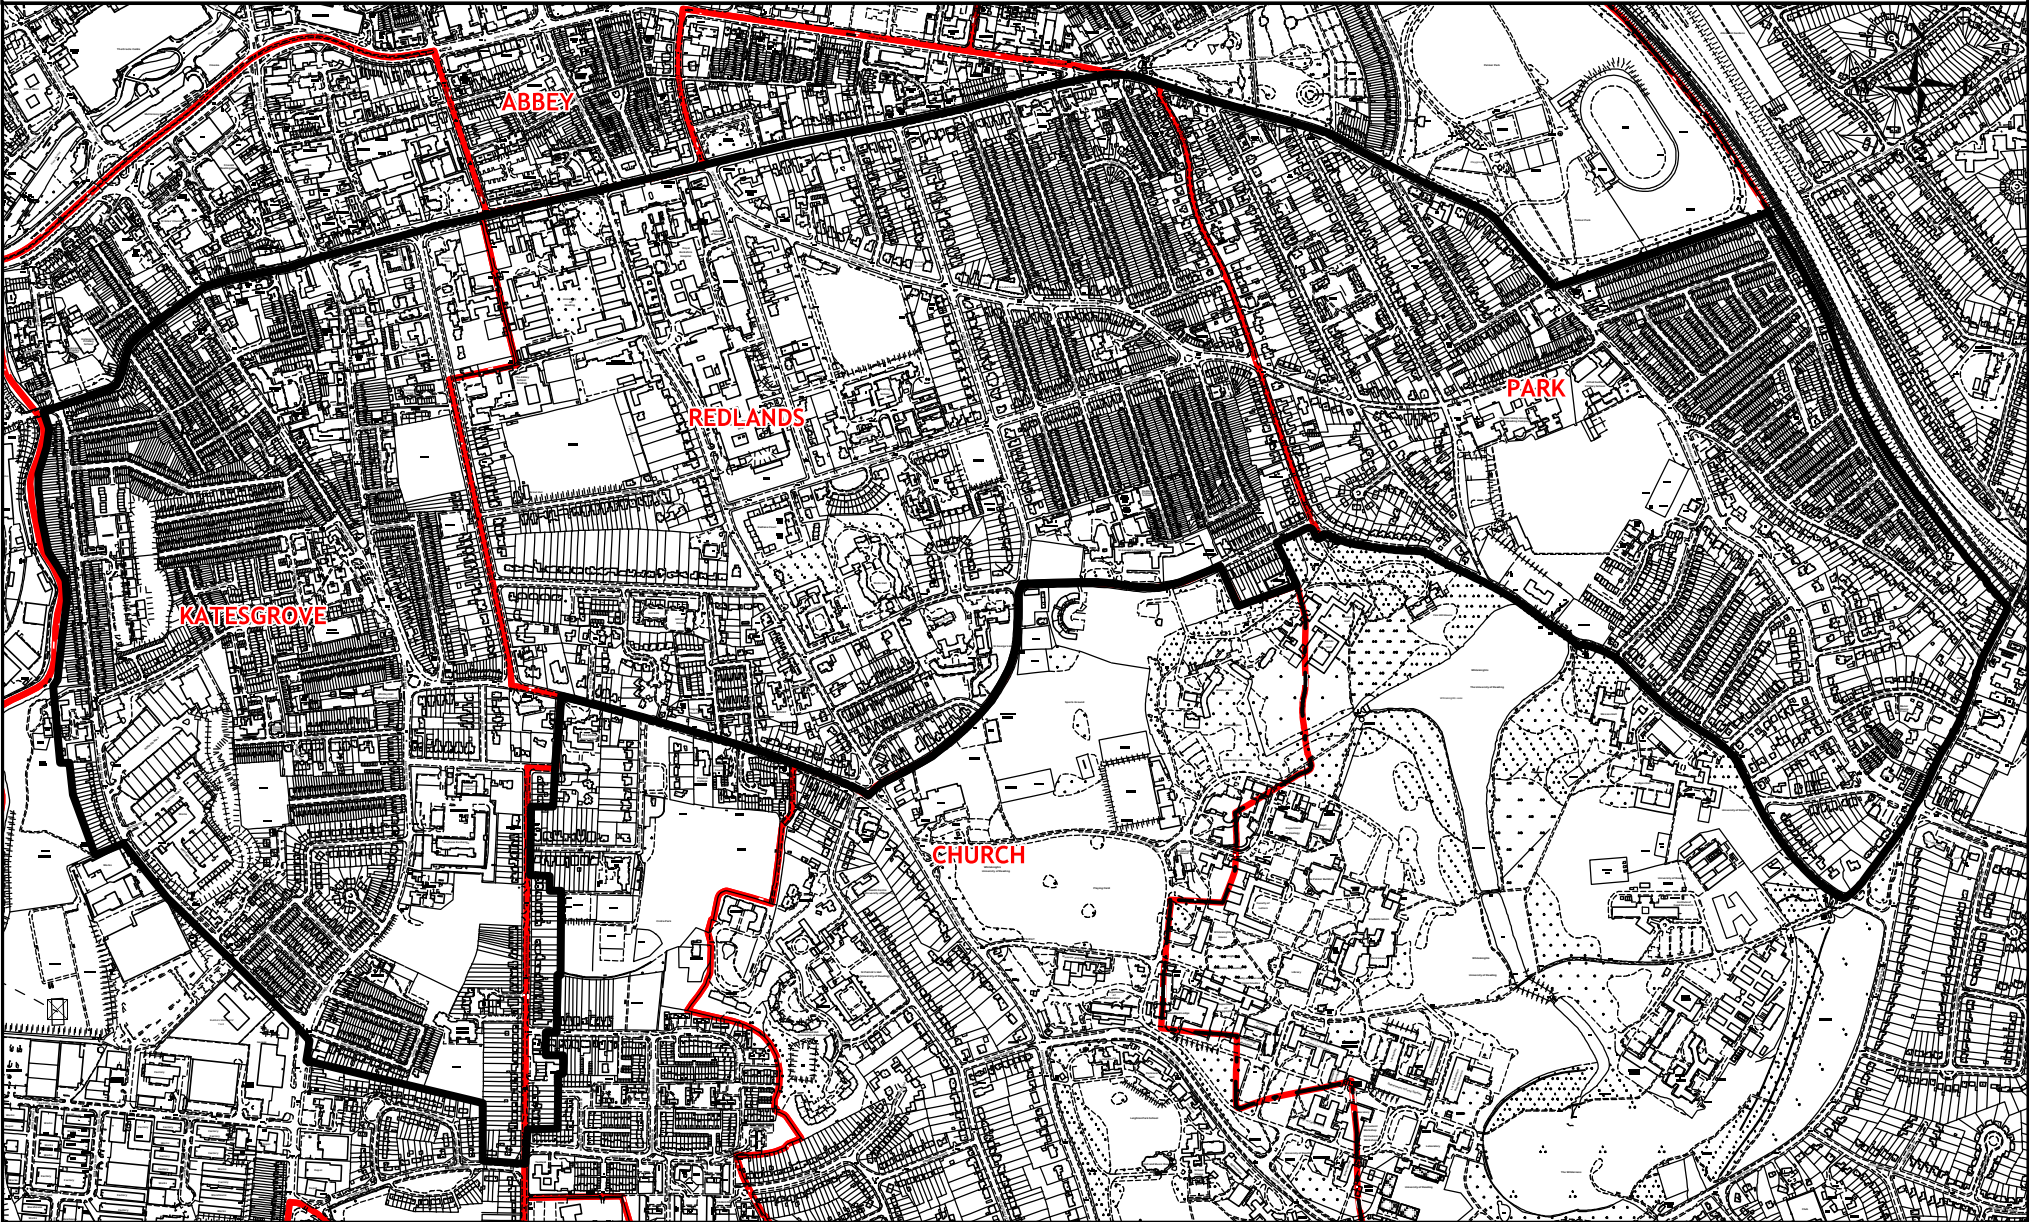

 Reading BOROUGH COUNCIL	Aerious Limited Unit 5, River Court Albert Drive Sheerwater, Woking GU21 5RD	© Crown copyright. All rights reserved www 5L 2000	Details Plotting in MapInfo made easier			Rev No.			www.easypilot.com
			Drawn By Planning	Scale 1:12000	Date 16/05/2012				
			File / Pathname / Project / Drawing No.						