


Reading BOROUGH COUNCIL

Department of Environment
Culture and Sport
Civic Centre
Reading
RG1 7TD

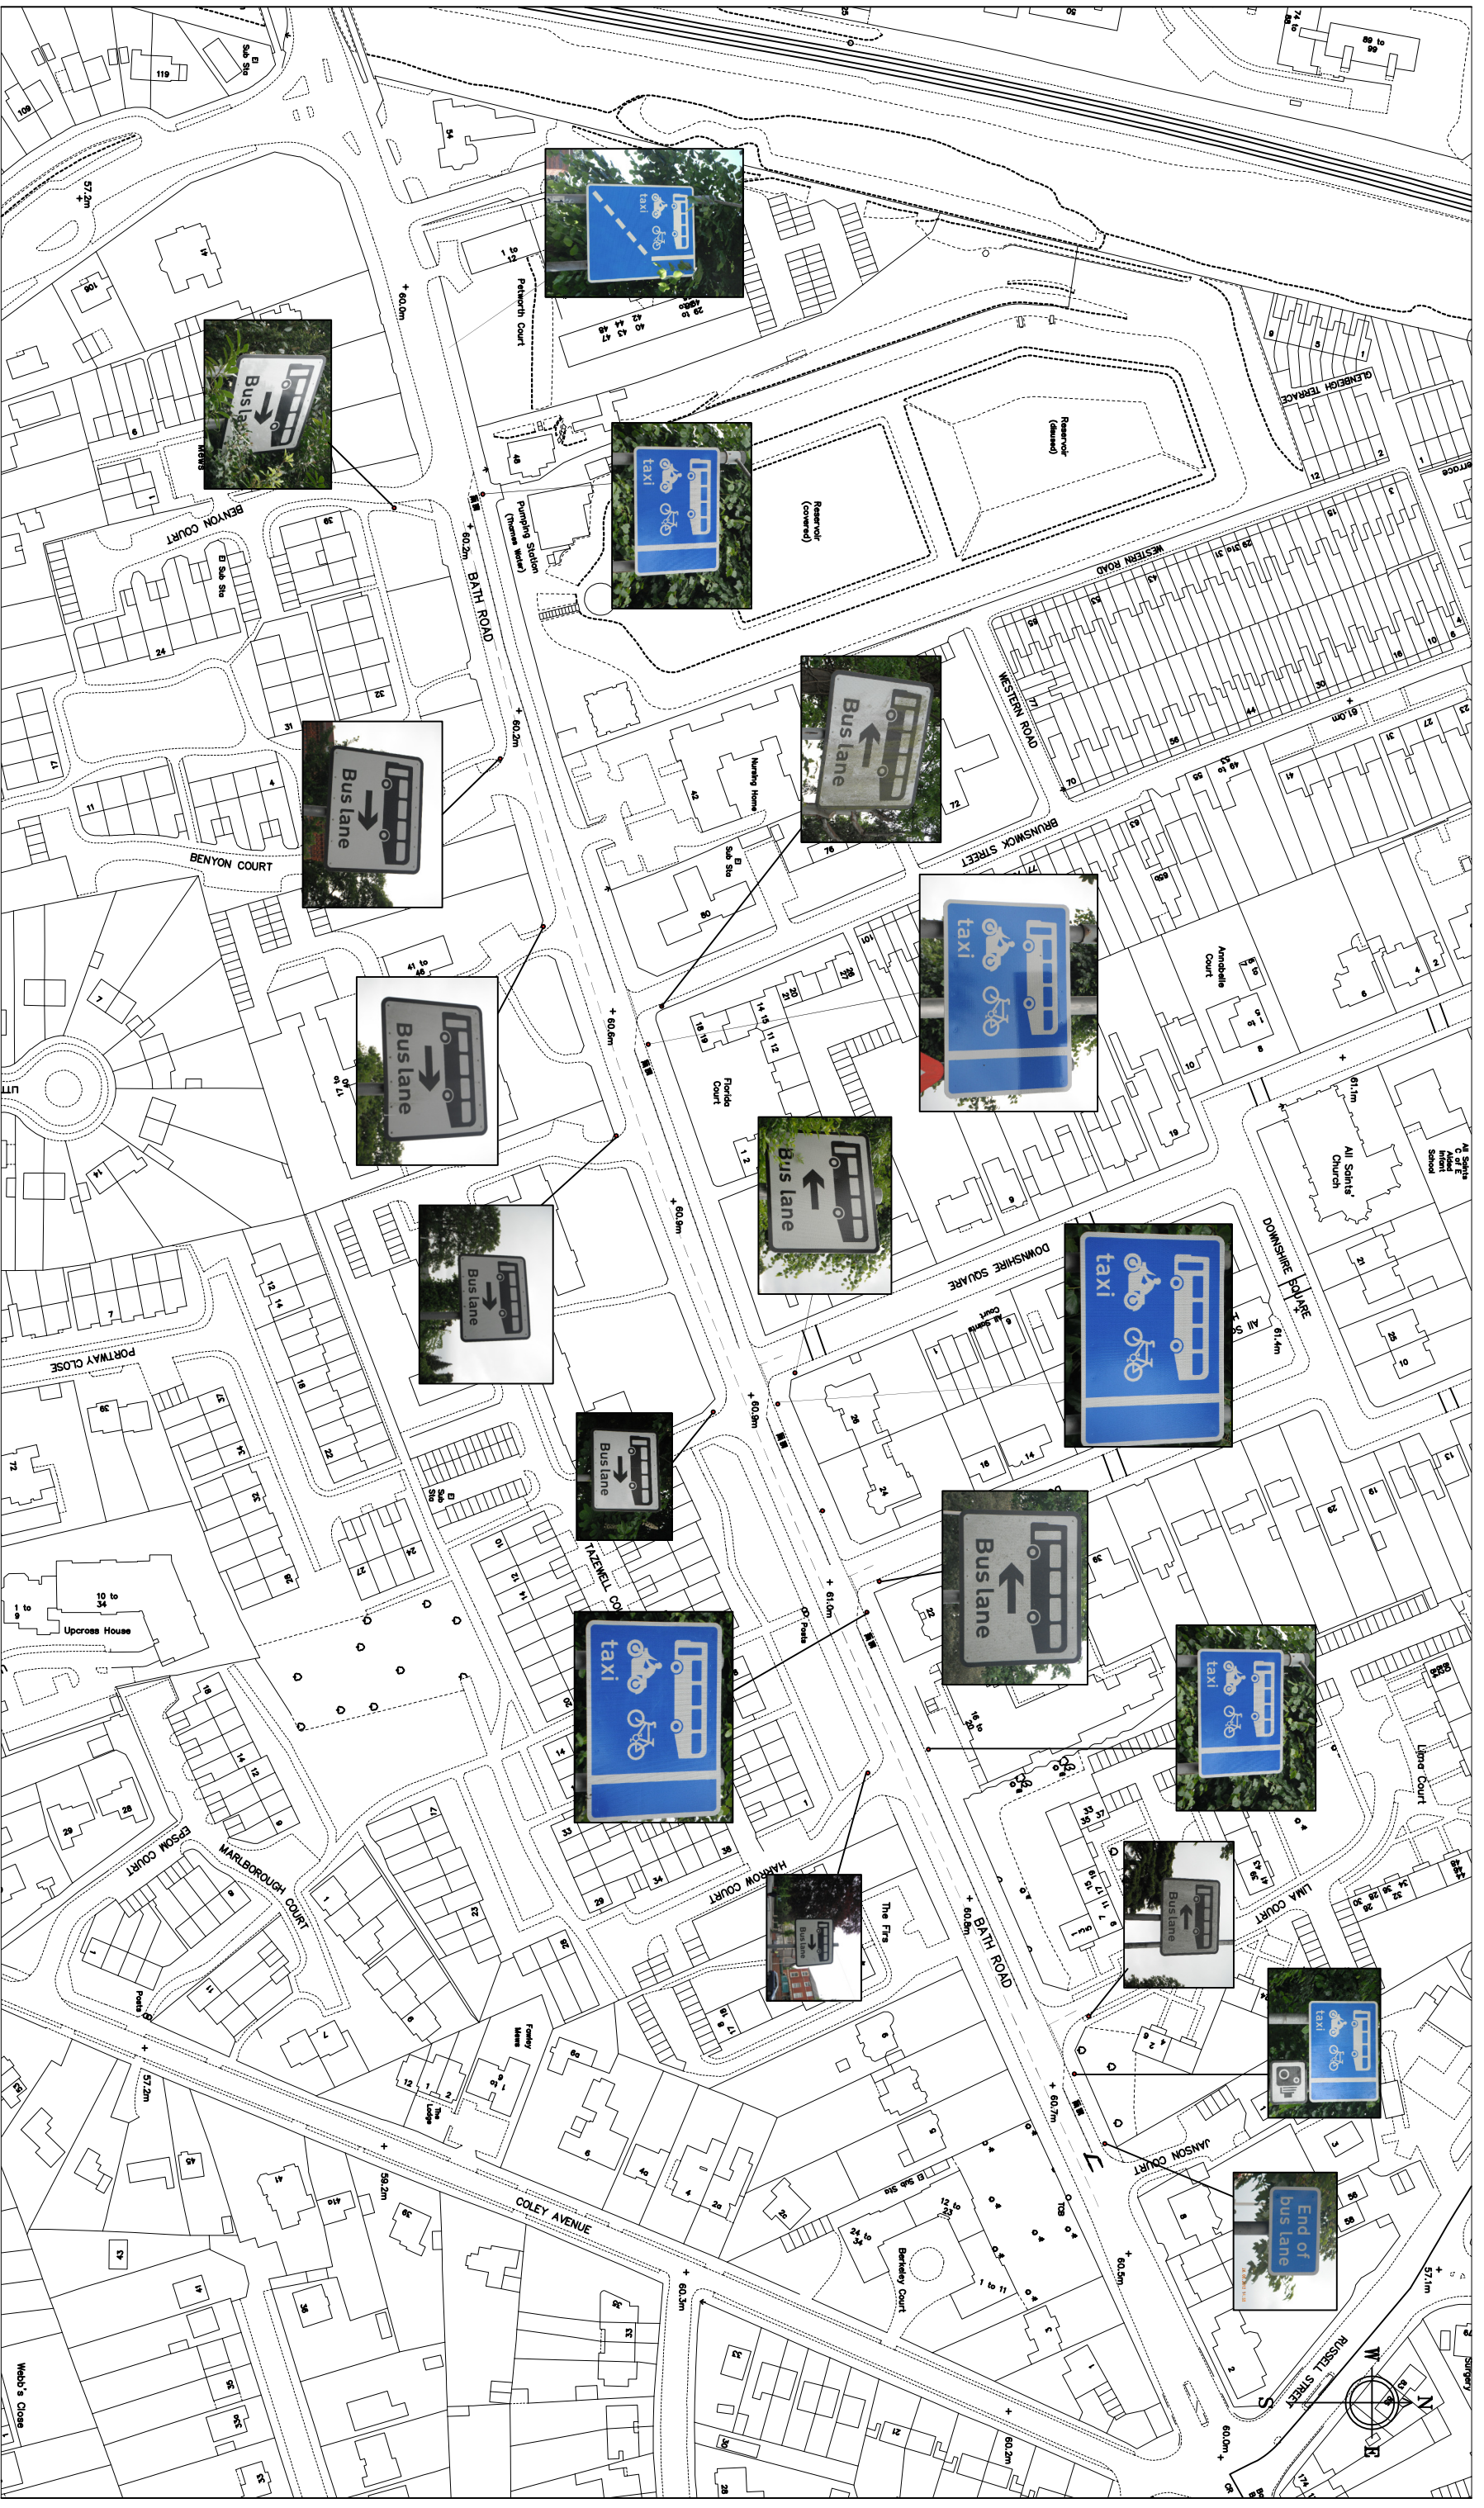

© Crown Copyright. All rights reserved. Reading Borough Council. Account No. 10001962Z. 2007

CAD Drawing Location: DRAWING-LOCATION

project

BUS LANE ENFORCEMENT - BATH ROAD

scale

N.T.S

drawn JCH checked ER

approved ER

date NOV 2013

drawing

drawing no.

EXISTING SIGN LAYOUT

BLE44_B