

KEY

- READING BOROUGH COUNCIL HIGHWAY BOUNDARY
- EXISTING TREE
- PROPOSED TREE


NOTES

THE INDICATIVE POSITION OF NEW TREES HAVE BEEN SHOWN ON THE PLAN IN LOCATIONS WHERE THE C2 UTILITY SEARCH HAVE INDICATED THAT THERE ARE NO UTILITIES PRESENT.

TO IDENTIFY MORE ACCURATELY THE POSITION OF TREE PLANTING, MORE DETAILED UTILITY SEARCHES SHOULD BE UNDERTAKEN

THE INTRODUCTION OF ADDITIONAL NEW TREES WITHIN THE FOOTWAY / VERGE MAY REQUIRE COSTLY UTILITY DIVERSIONS.

Reproduced from based upon Ordnance Survey material with the permission of Ordnance Survey © on behalf of The Controller of Her Majesty's Stationery Office. © Crown Copyright. Unauthorised reproduction infringes Crown Copyright and may lead to prosecution or civil proceedings. Licence No. 100019672. Year of Publication: 2011 Crown Purchaser of Mapping: READING BOROUGH COUNCIL

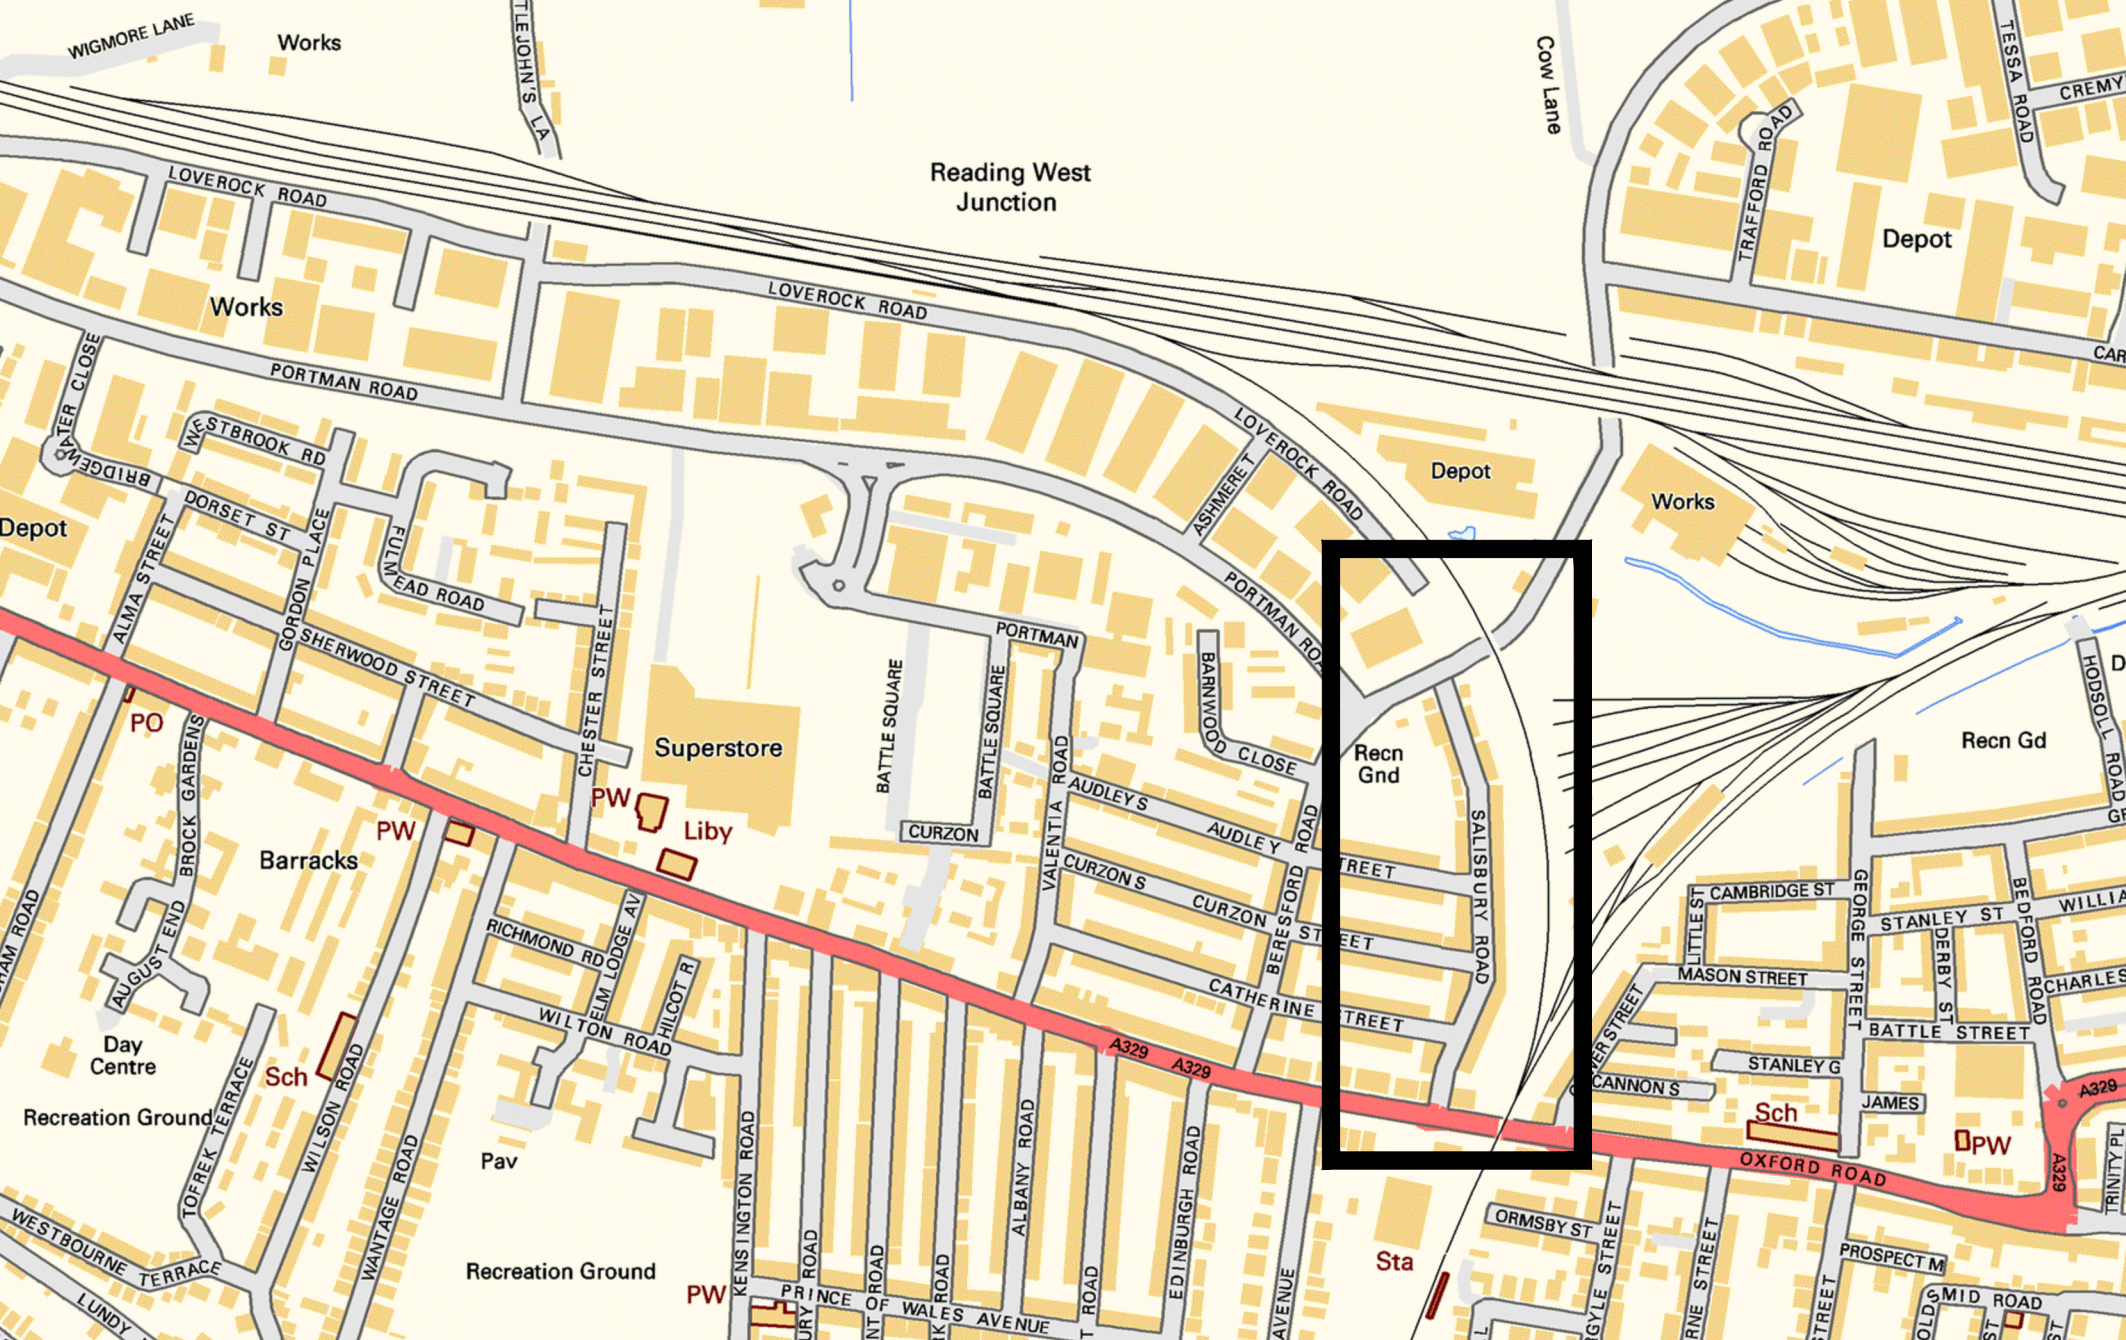

C	REVISED DRAWING BASED ON COMMENTS FROM RBC	GS	22.08.13	SCM
B	HATCHED UP SCHEME	GS	17.07.13	SCM
A	REVISED CYCLE SYMBOL LOCATIONS	GS	30.04.12	JH
Mark	Revision	Drawn	Date	Chkd
SCALING NOTE: Do not scale from this drawing. If in doubt, ask.				
UTILITIES NOTE: The position of any existing public or private sewers, utility services, plant or apparatus shown on this drawing is believed to be correct, but no warranty to this is expressed or implied. Other such plant or apparatus may also be present but not shown. The Contractor is therefore advised to undertake his own investigation where the presence of any existing sewers, services, plant or apparatus may affect his operations.				
Drawing Issue Status				
DRAFT - FOR DISCUSSION/CONCEPT ONLY				
OXFORD ROAD CORRIDOR STUDY				
SALISBURY ROAD				
CYCLE AWARENESS IMPROVEMENTS				
Client		Reading Borough Council		
Date of 1st Issue		11.04.2013		Drawn by
AD Scale		1:500		Checked by
Drawing Number		20291/002/018		Revision
				C

