

Crown copyright and database rights 2013 Ordnance Survey 100019672



Reading
Borough Council
Working better with you

Transportation & Streetcare
Civic Offices
Bridge Street
Reading
RG1 2LU


Project
Residents Parking Zones

Drawing
Residents Parking Zone 10R - overview

Scale NTS	Drawn JT	Checked ER
--------------	-------------	---------------

Drawing no.
RP Zones/10R

Key:
 Resident Parking Zone

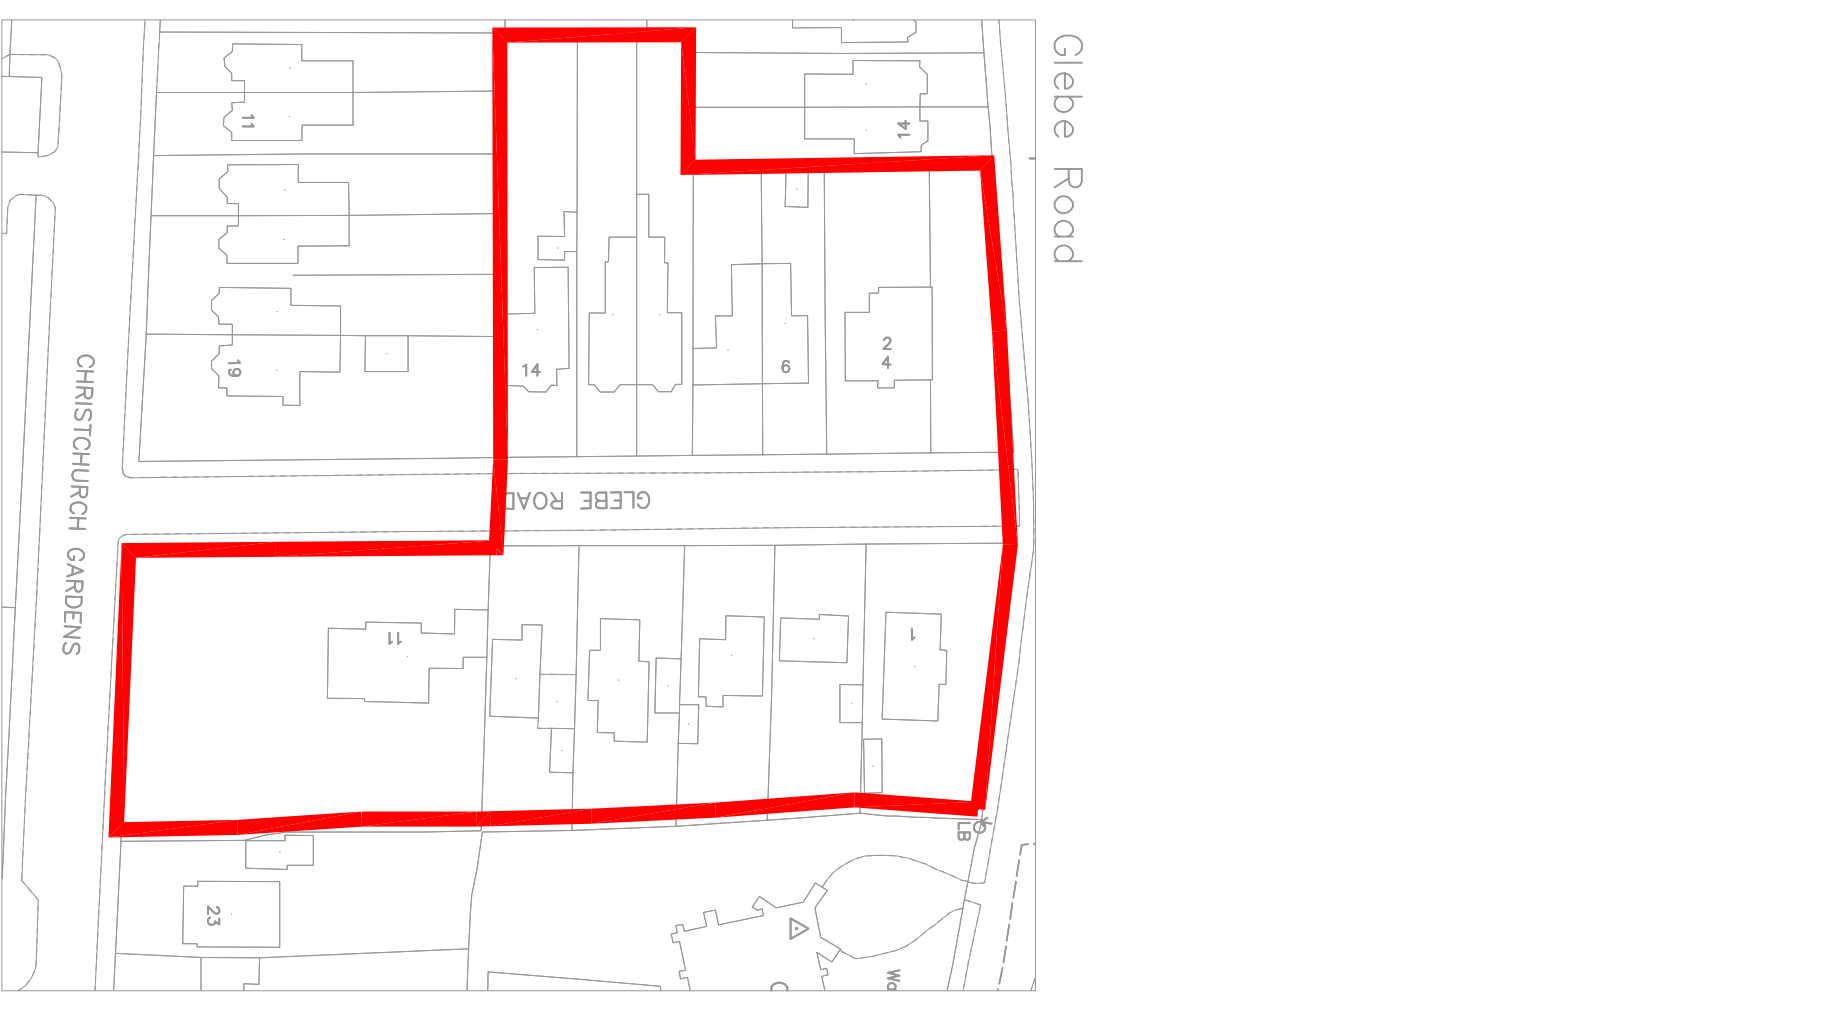


Crown copyright and database rights 2013 Ordnance Survey 1000196772



Reading
Borough Council
Working better with you

Transportation & Streetcare


Civic Offices
Bridge Street
Reading
RG1 2LU

Project		Scale	NTS	Drawn	JT	Checked	ER
Residents Parking Zones		Drawing no.		RP Zones/10R			
Drawing		Residents Parking Zone 10R - drawing 1 of 4		Key:			
				 Resident Parking Zone			

Morgan Road, Allcroft Road, Whitby Drive, Lancaster Close



Essex Street, Boult's Walk, Milman Rd, Mitcham Close, Swainstone Rd

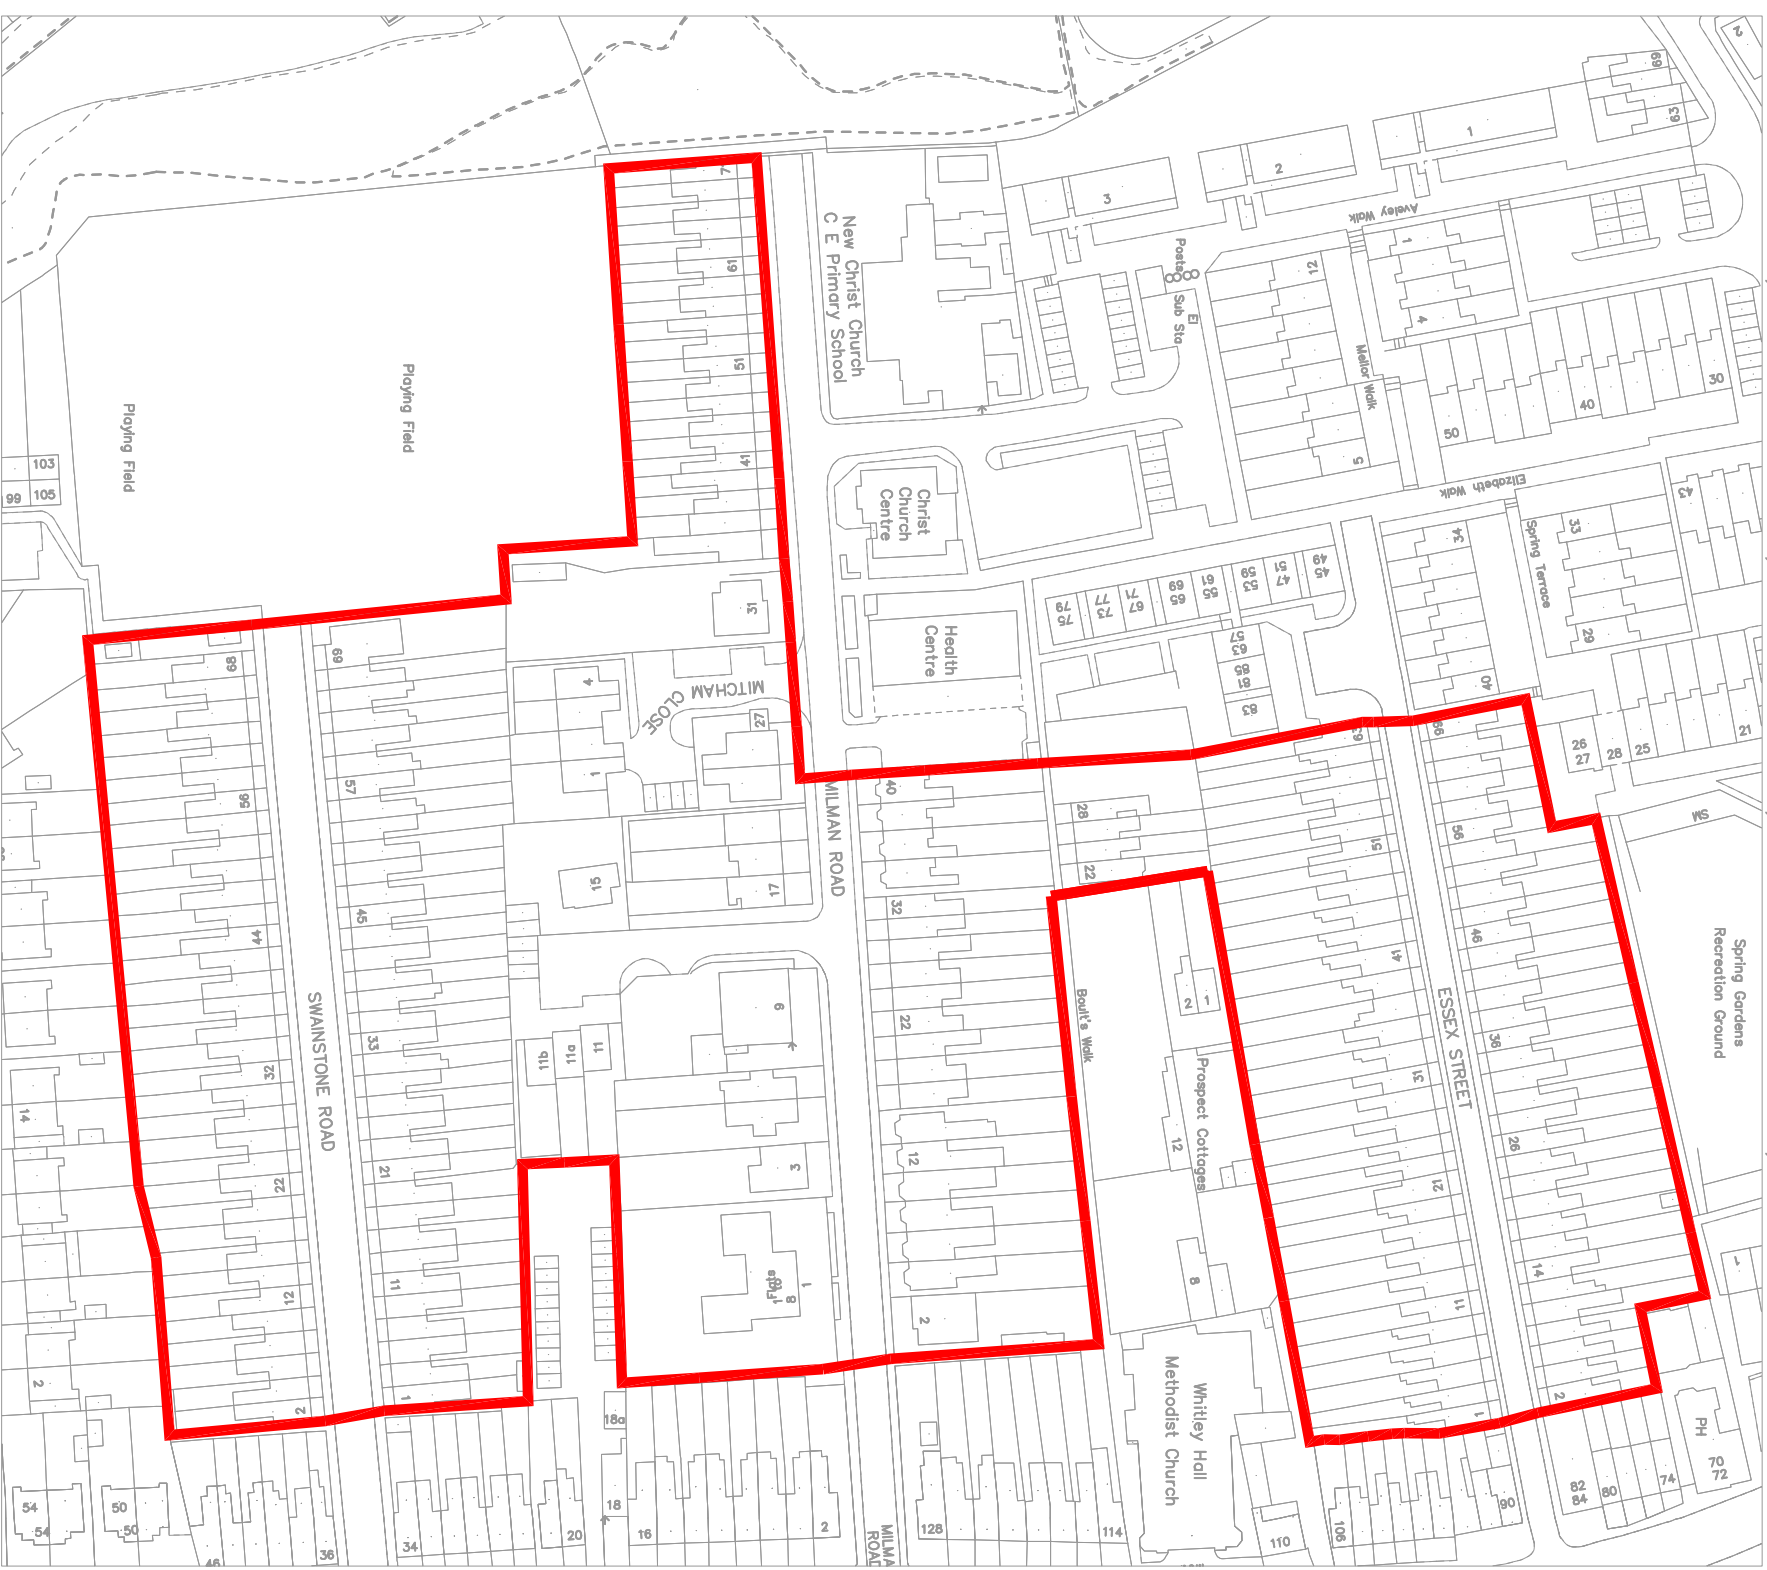

Reading
Borough Council

Working better with you

Transportation & Streetcare

Civic Offices

Bridge Street

Reading

RG1 2LU

Project

Residents Parking Zones

Scale NTS

Drawn JT

Checked ER

Drawing no.

RP Zones/10R


Drawing

Residents Parking Zone 10R – drawing 2 of 4

Key:



Resident Parking Zone

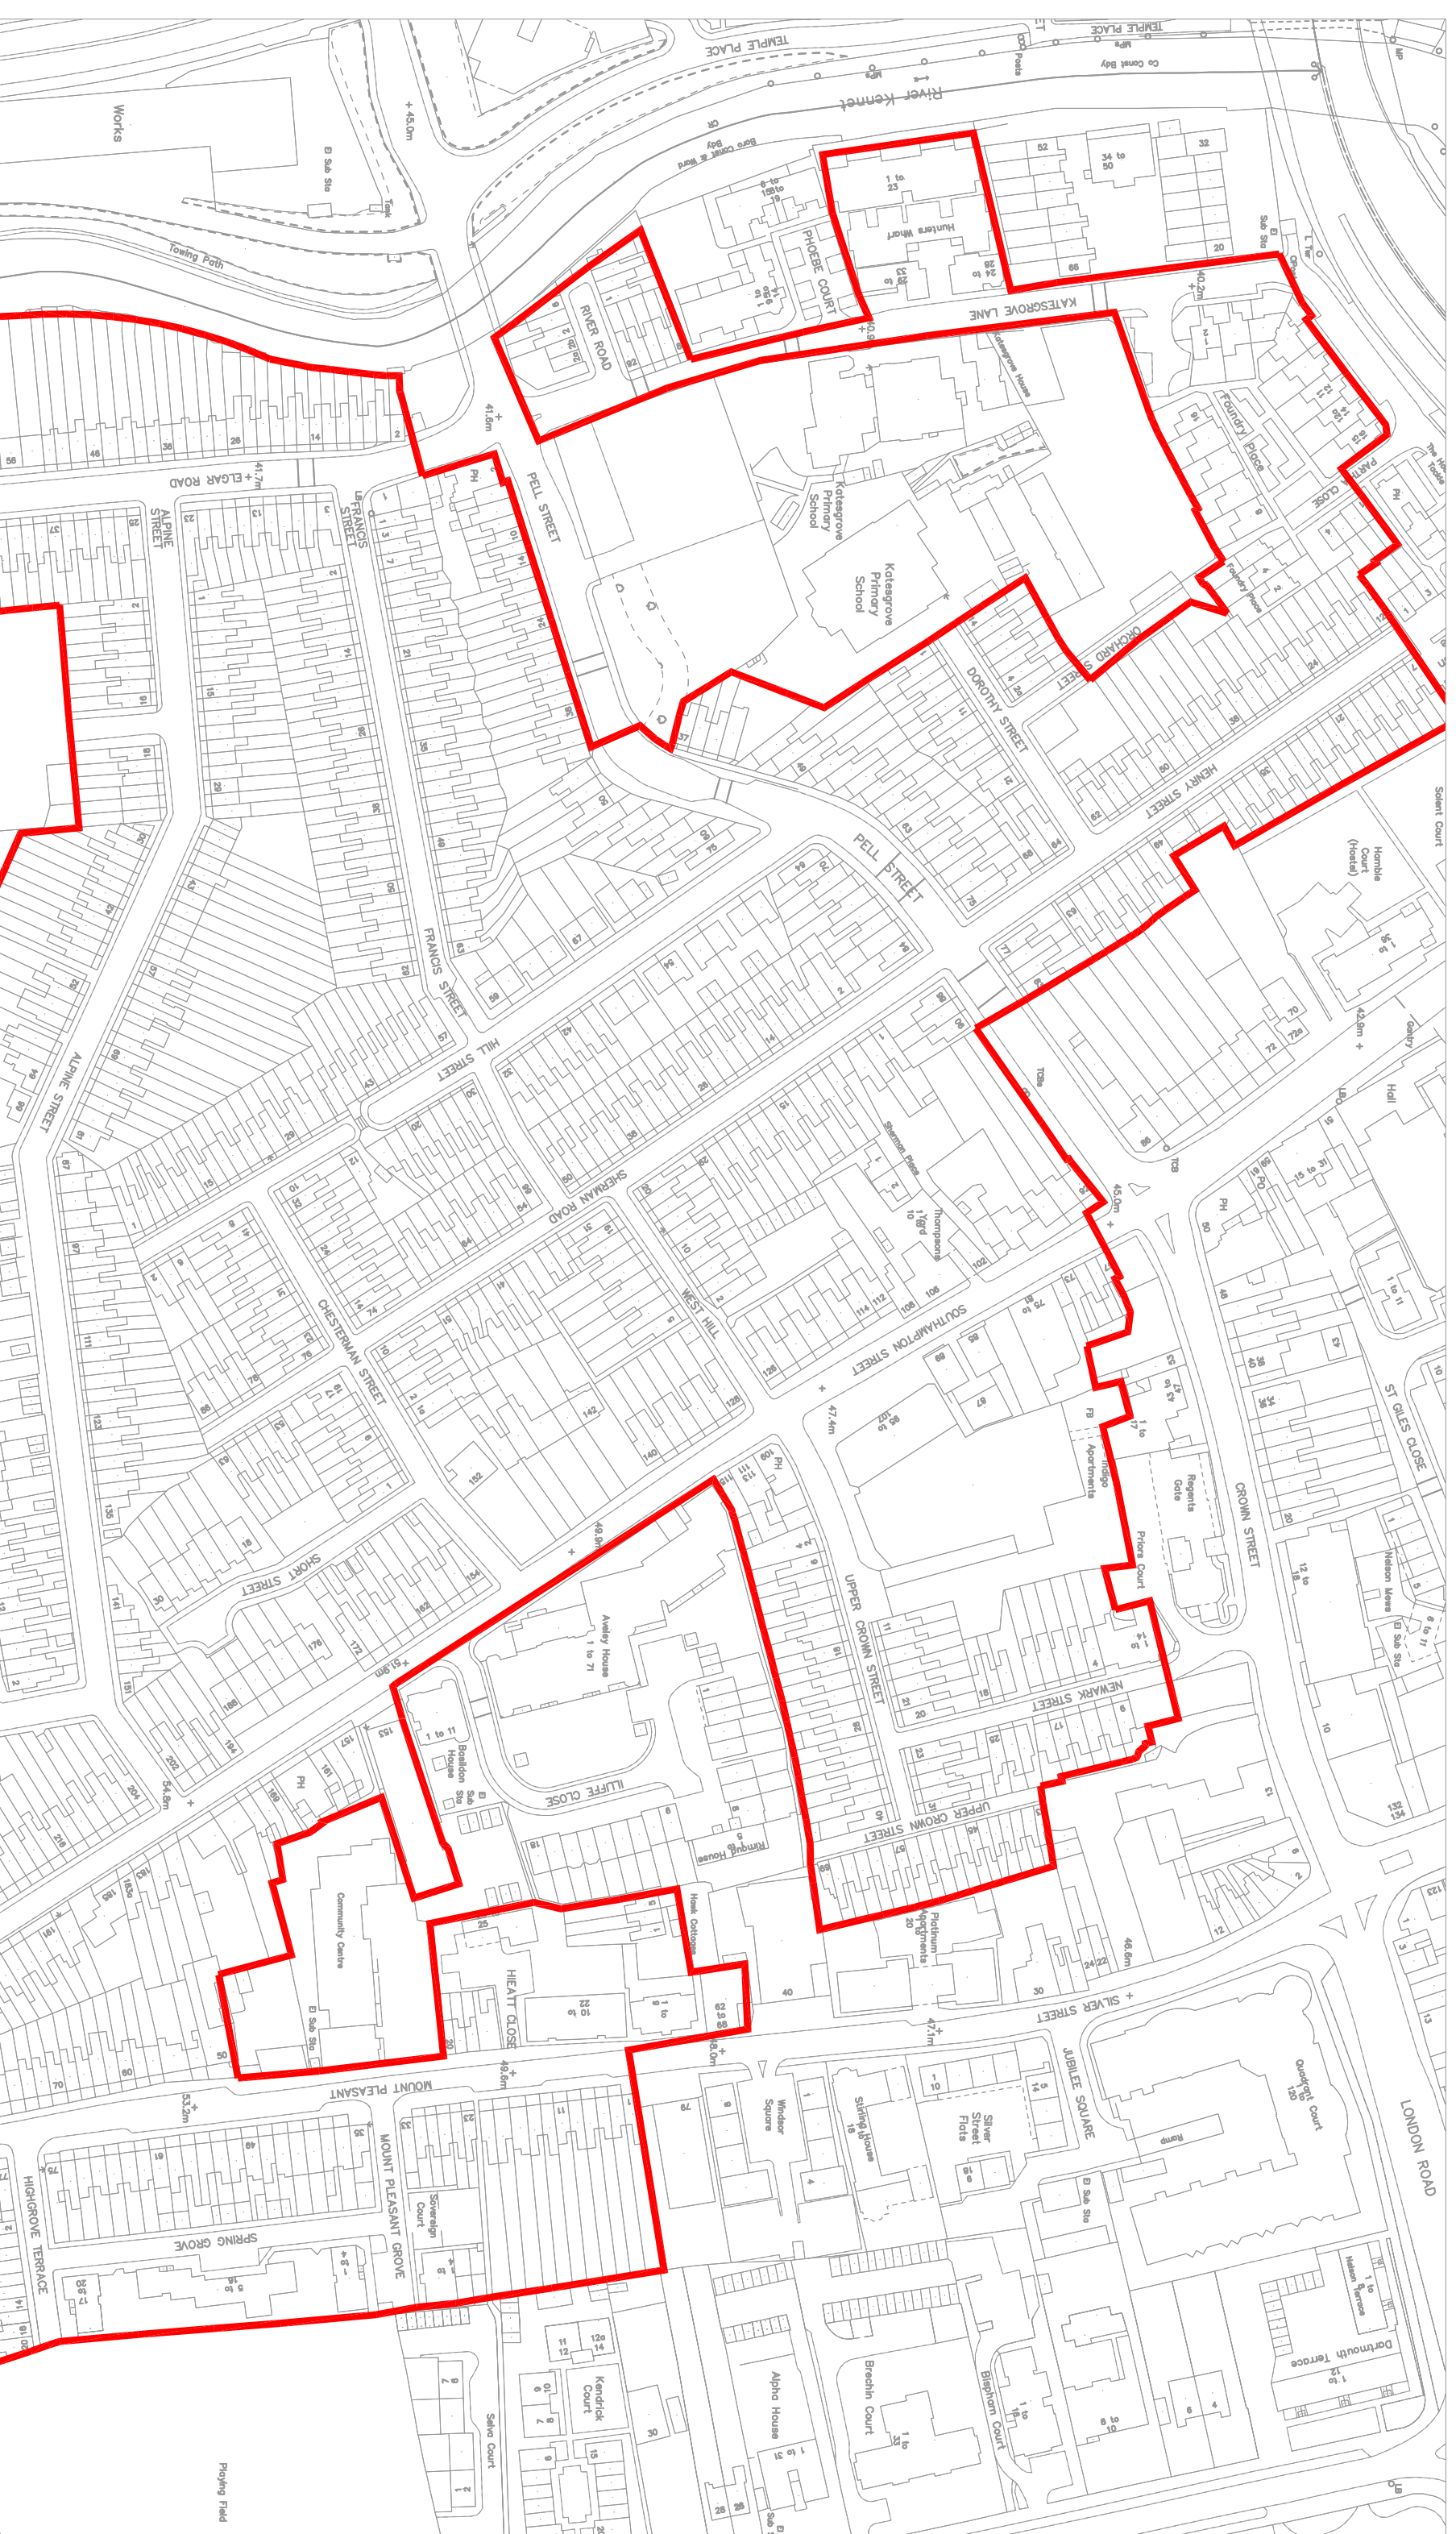

Reading
 Borough Council
 Working better with you

Transportation & Streetcare

Civic Offices
 Bridge Street
 Reading
 RG1 2LU

Project

Residents Parking Zones

Drawing

Residents Parking Zone 10R – drawing 3 of 4

Scale NTS

Drawn JT

Checked ER


Drawing no.

RP Zones/10R

Key:



Resident Parking Zone

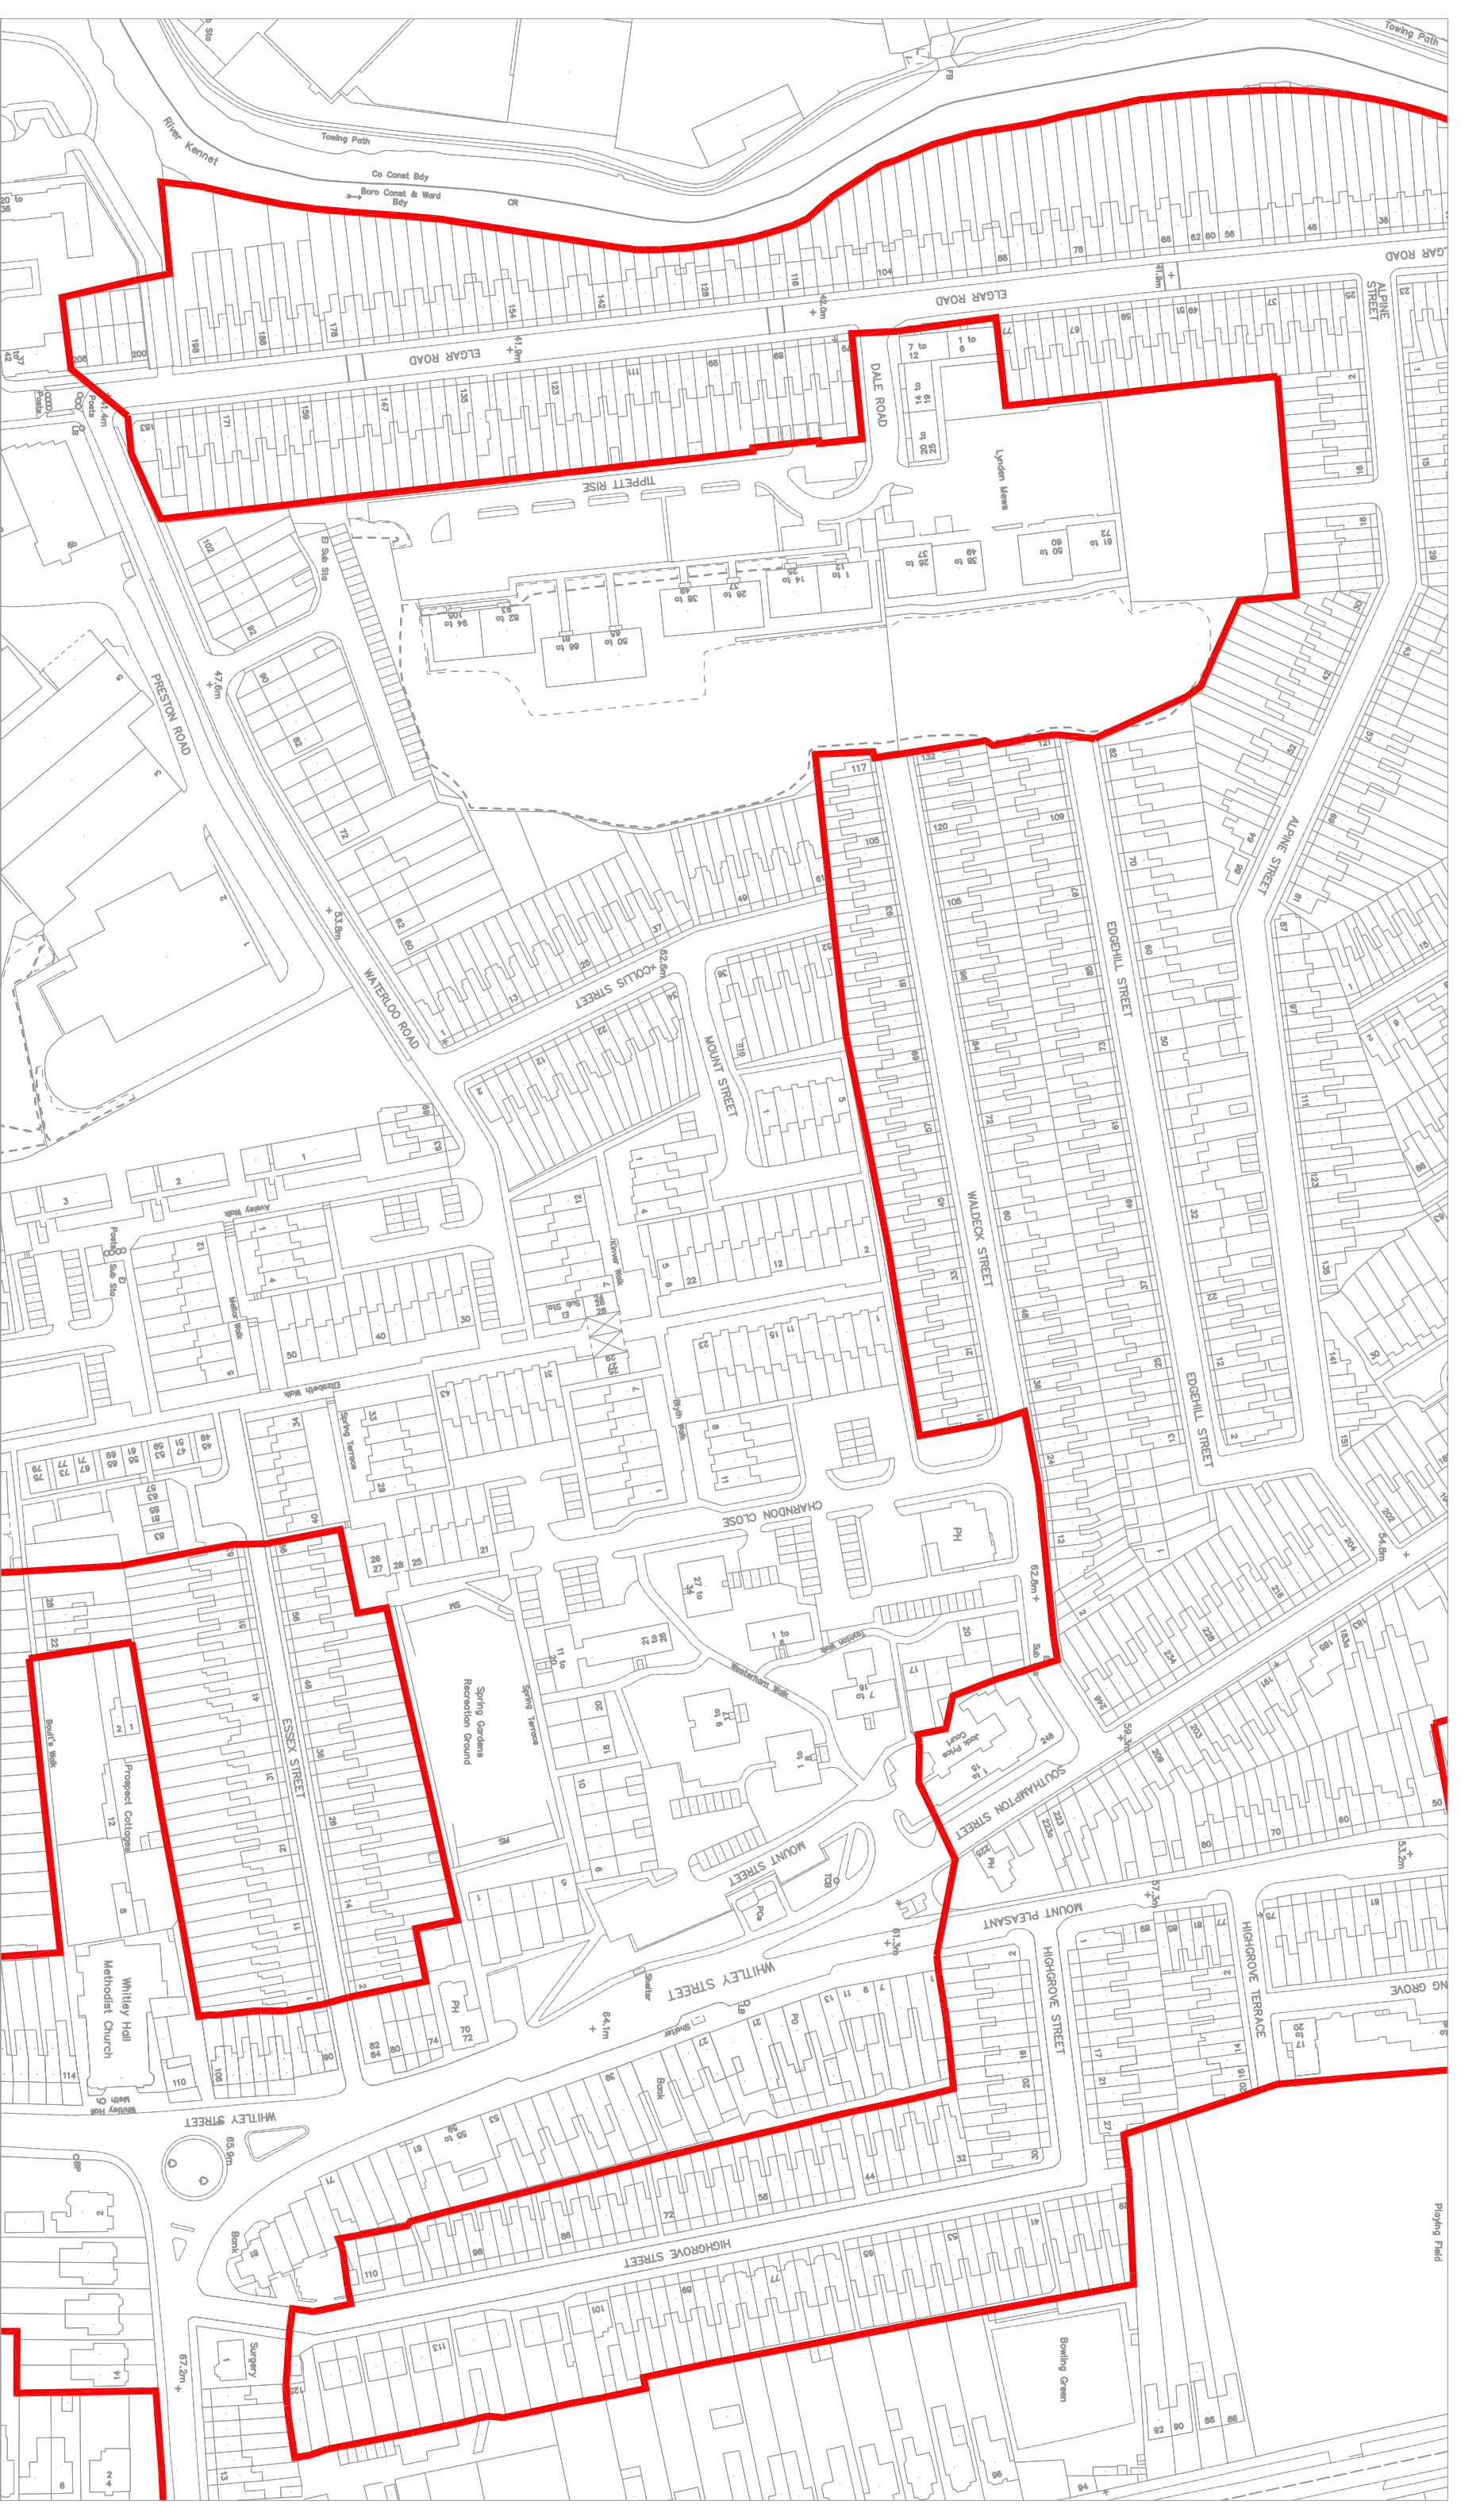

Reading

Borough Council

Working better with you

Transportation & Streetcare

Civic Offices

Bridge Street

Reading

RG1 2LU

Project

Residents Parking Zones

Scale NTS

Drawing no.

RP Zones/10R

Drawn JT

Checked ER

Drawing

Residents Parking Zone 10R – drawing 4 of 4

Key:



Resident Parking Zone