



 Reading Borough Council Working better with you	Transportation & Streetcare Civic Offices Bridge Street Reading RG1 2LU						
	Project		Scale	NTS	Drawn	Checked	ER
	Residents Parking Zones		Drawing no. RP Zones/15R				
	Drawing		Key:				
	Residents Parking Zone 15R - drawing 1 of 3		Resident Parking Zone				

Eastern Avenue and Upper Redlands Road

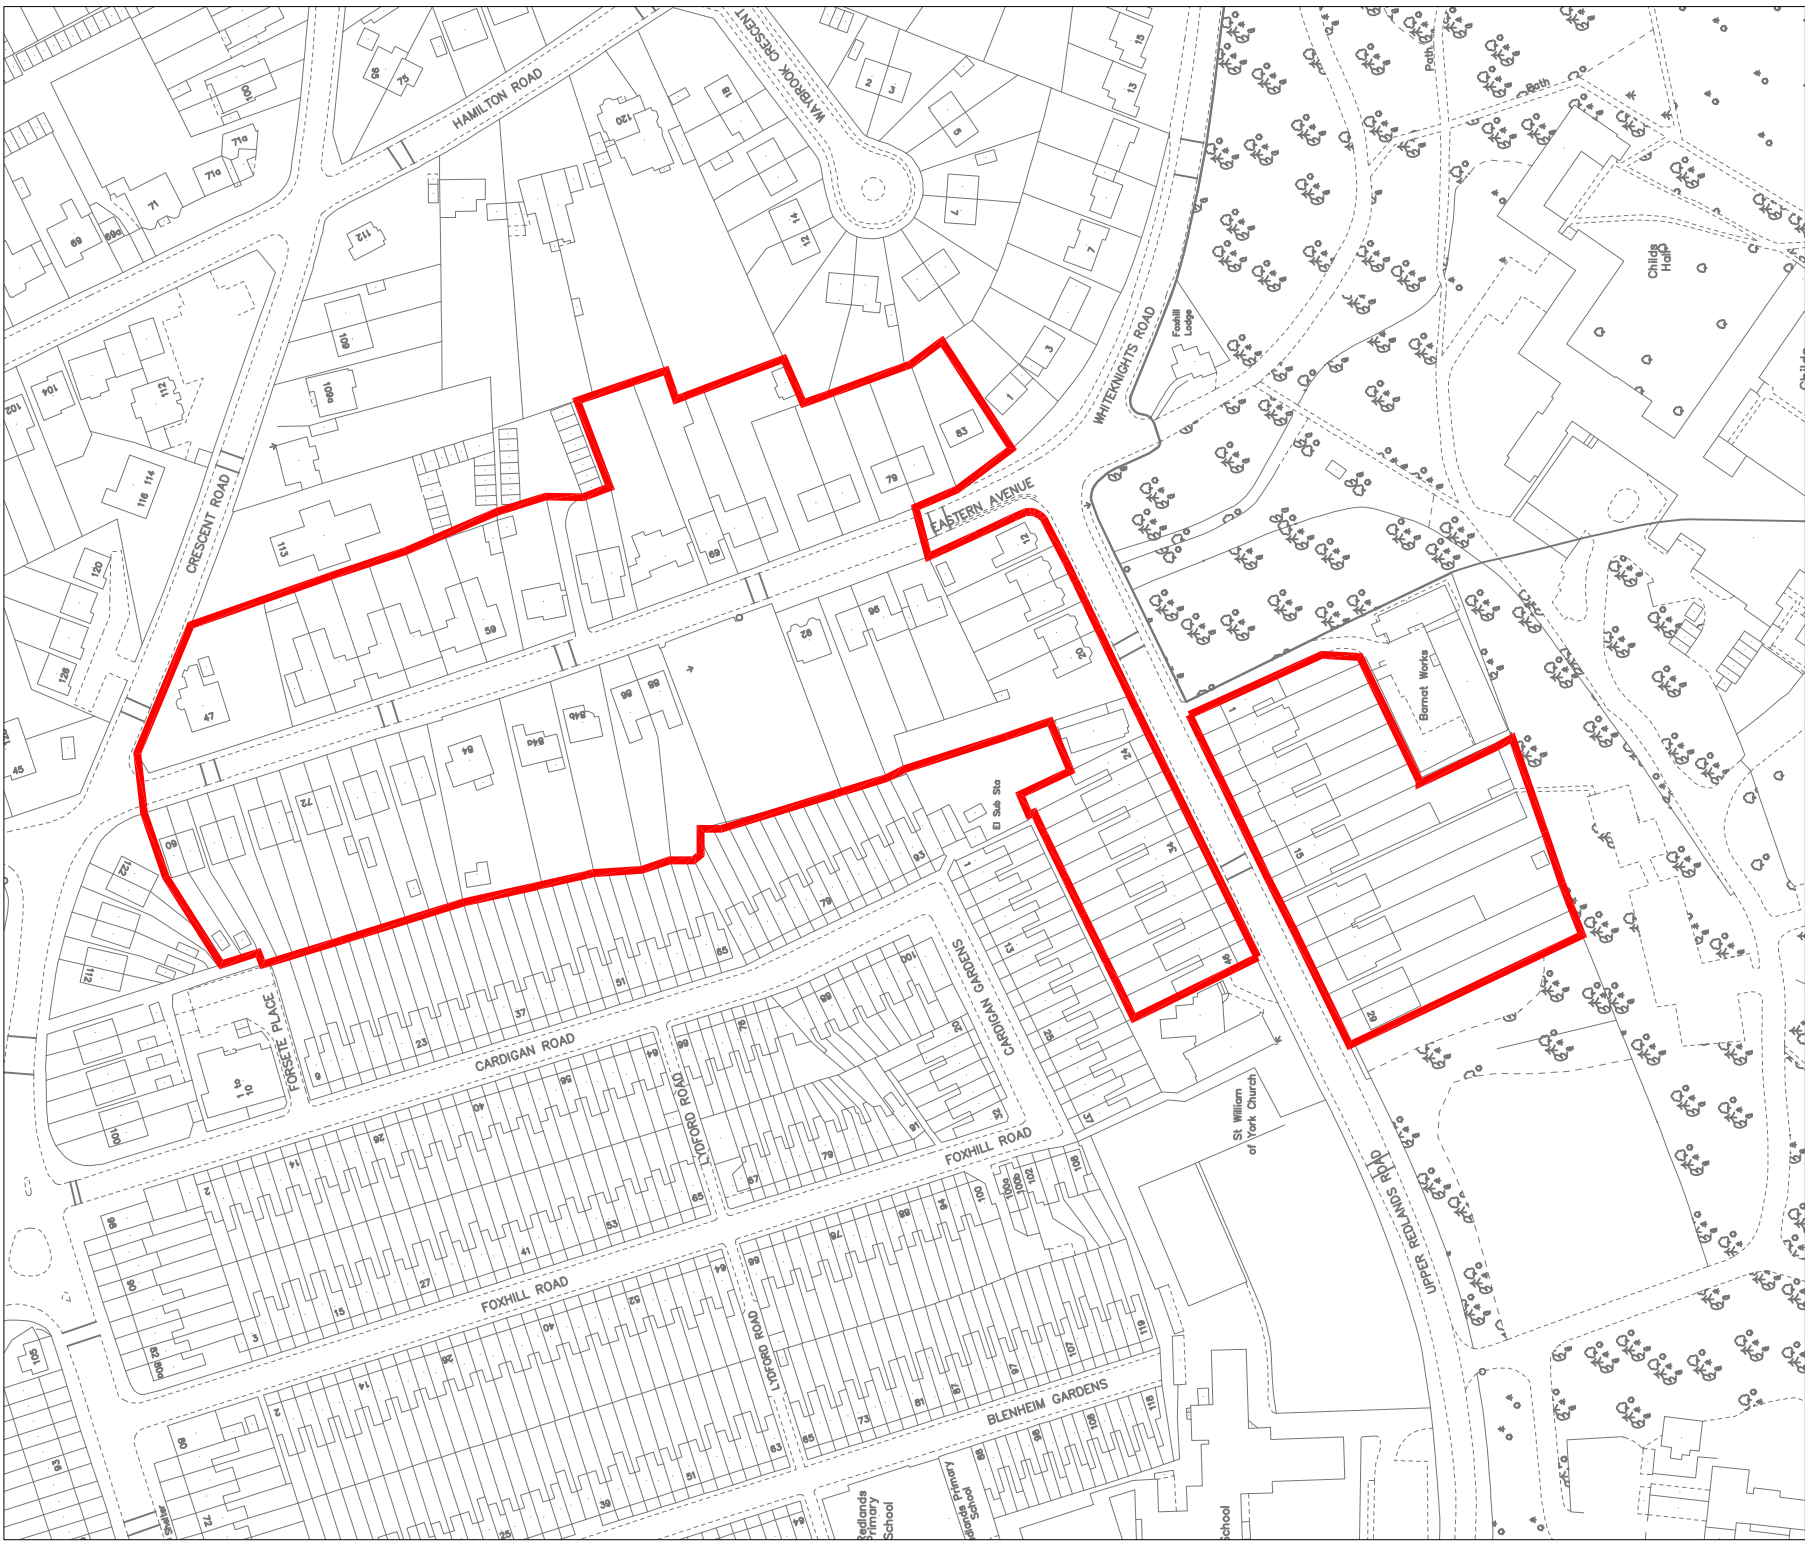

Crown copyright and database rights 2013 Ordnance Survey 100019672

<

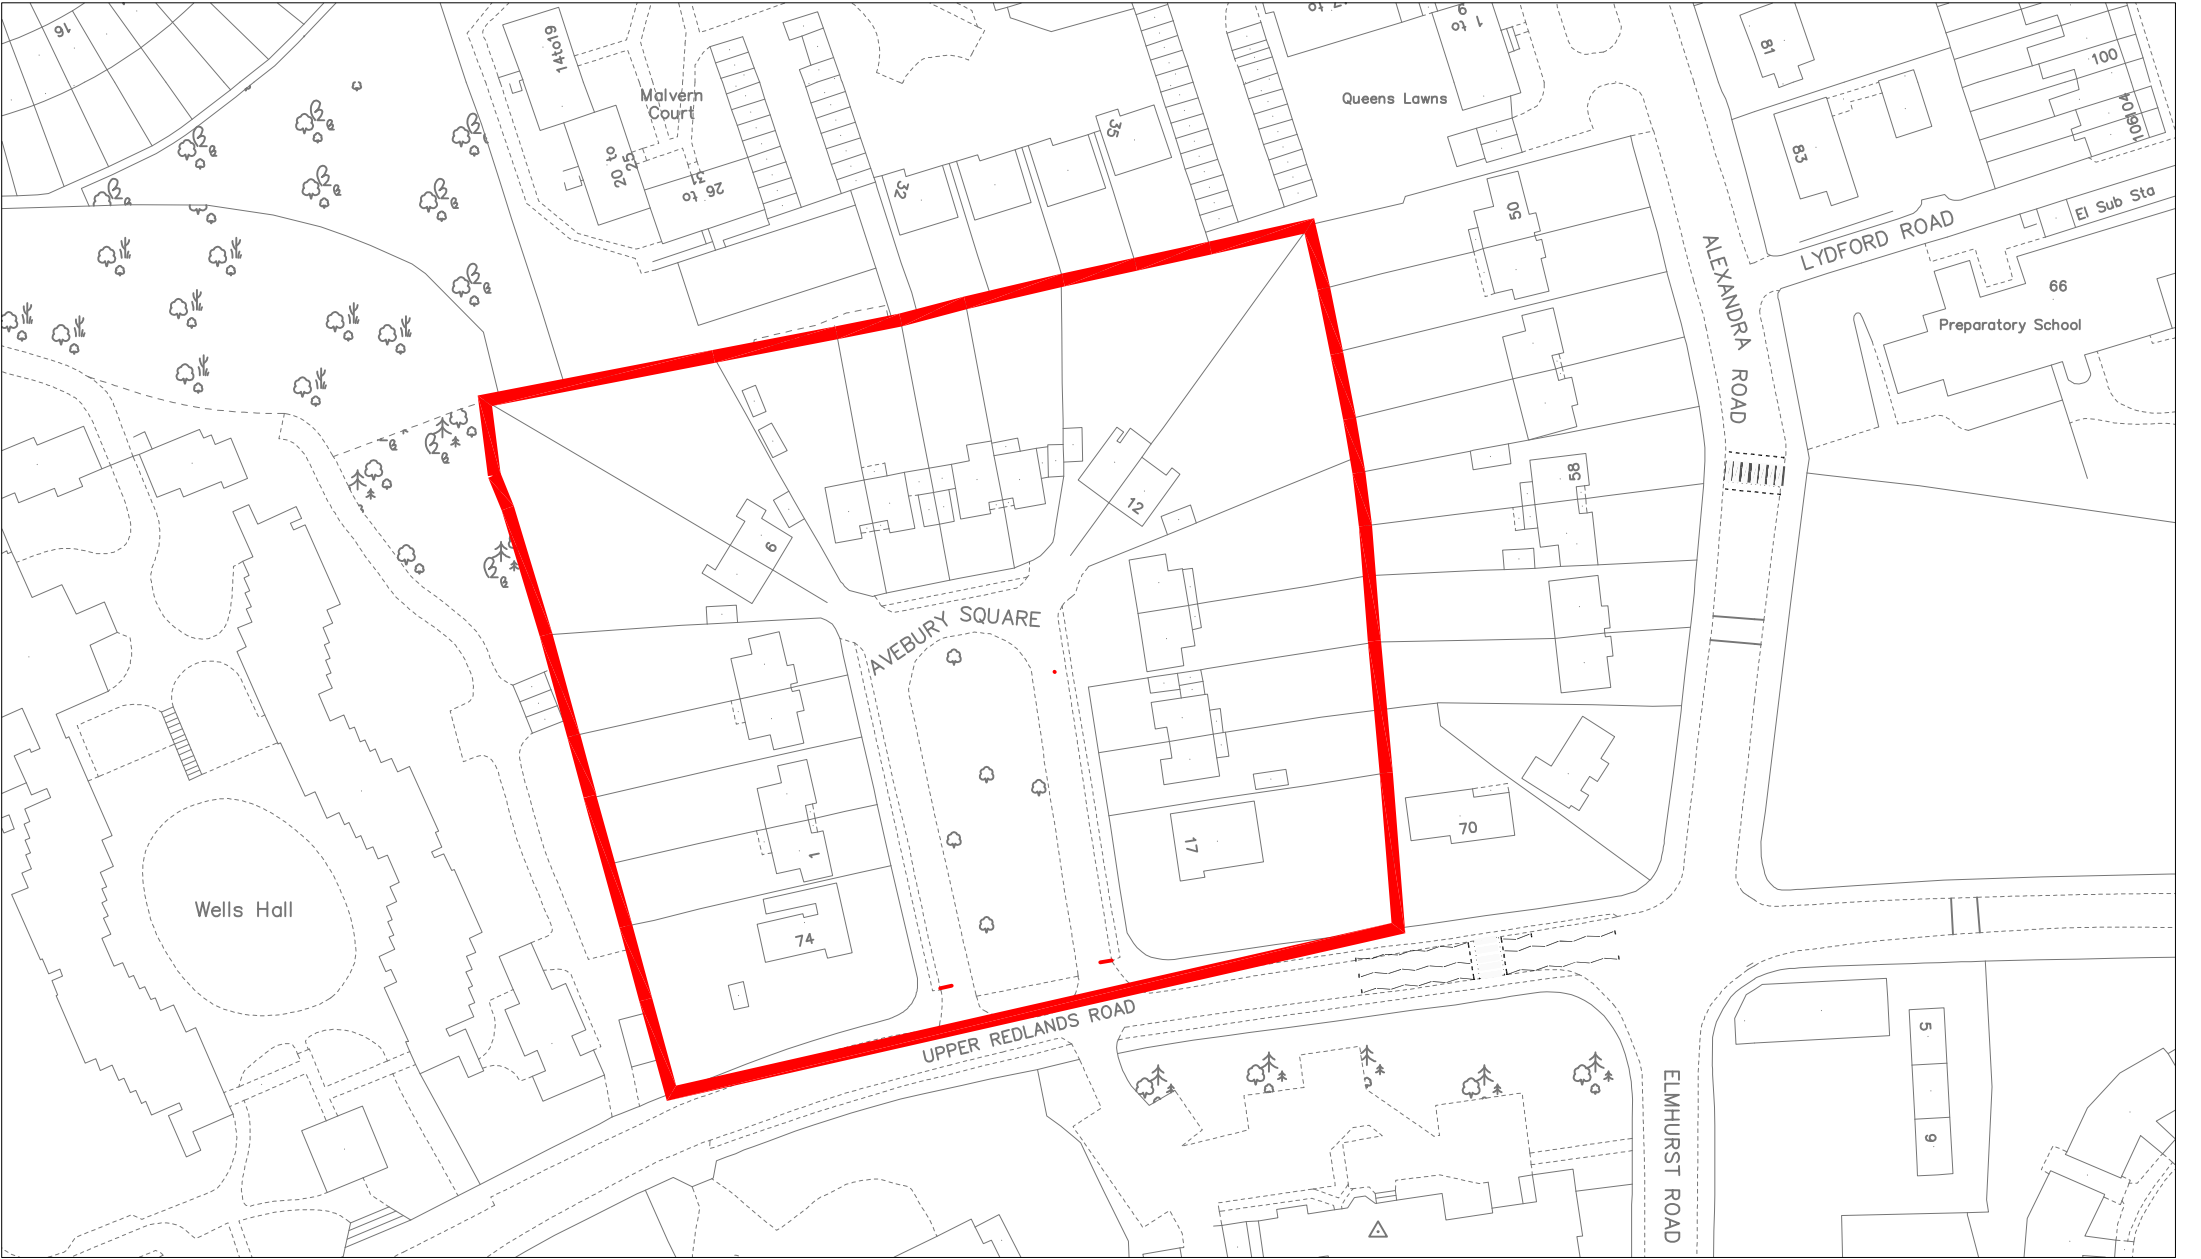




Reading

Borough Council

Working better with you

Transportation & Streetcare
Civic Offices
Bridge Street
Reading
RG1 2LU

Project	Residents Parking Zones	Scale	NTS	Drawn	KD	Checked	ER
Drawing	Residents Parking Zone 15R - drawing 3 of 3	Drawing no. RP Zones/15R					
		Key: Resident Parking Zone					

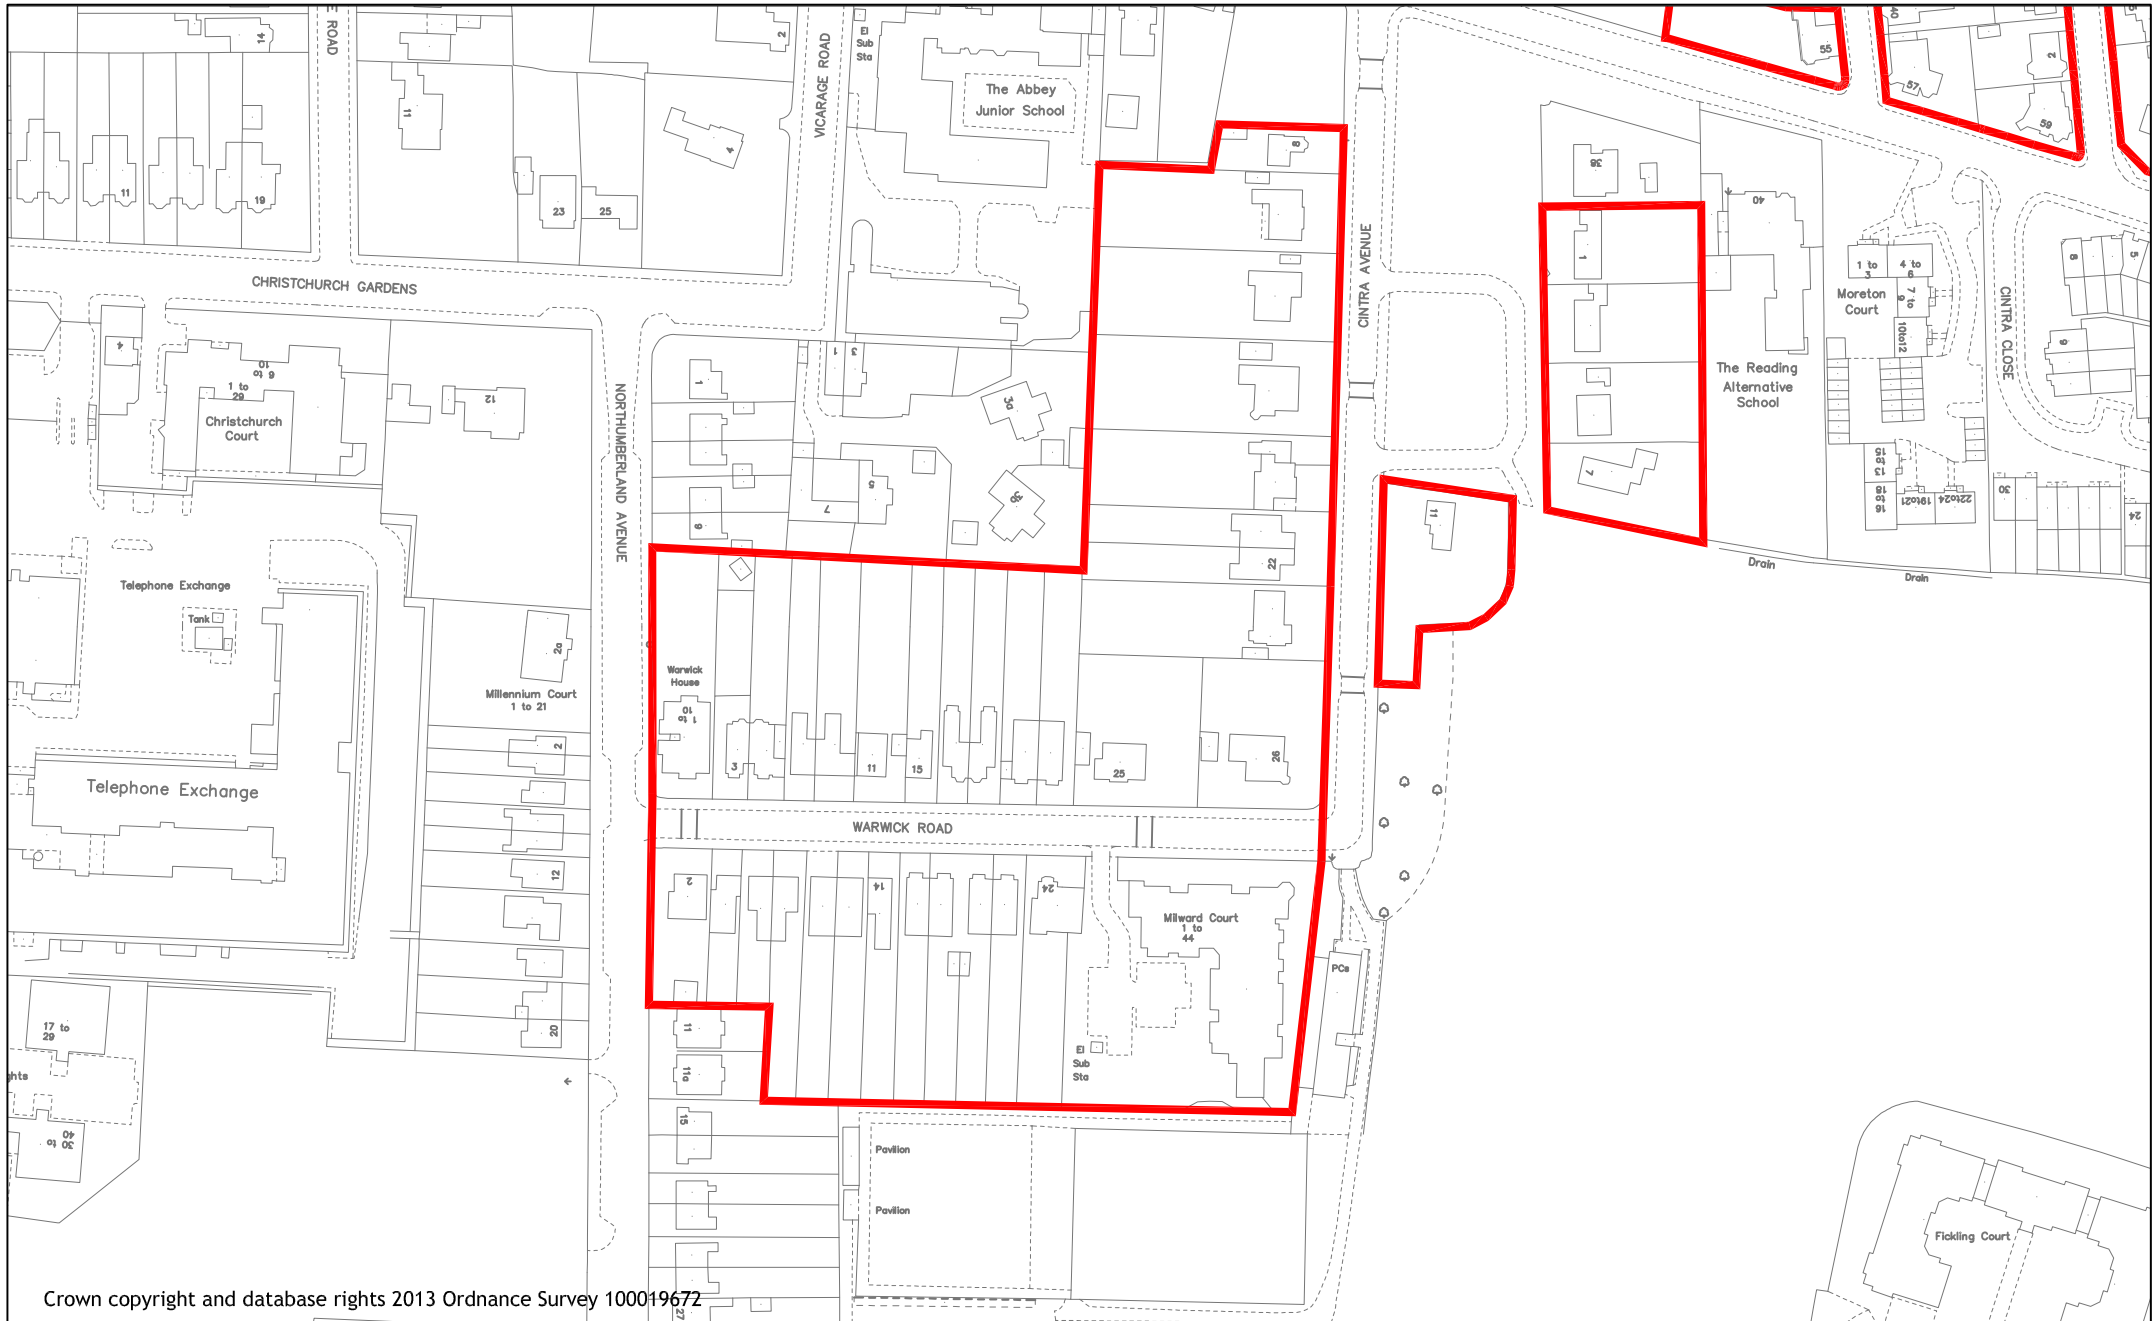

Crown copyright and database rights 2013 Ordnance Survey 100019672




Reading
Borough Council
Working better with you

Transport & Streetcare
Civic Offices
Reading
RG1 2LU

Project Residents Parking Zones	Scale N.T.S	Drawn KD
	Date JULY 17	Checked Approved
Drawing Residents Parking Zones – Drawing 4 of 4	Key:	
	 Resident Parking Zone	

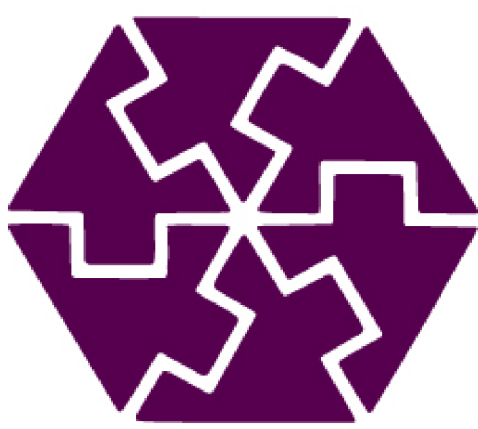

 Reading Borough Council Working better with you	Transportation & Streetcare Civic Offices Bridge Street Reading RG1 2LU			Project Residents Parking Zones	Scale NTS	Drawn JT	Checked
				Drawing Residents Parking Zone 15R – overview	Drawing no. RP Zones/15R		
					Key:  Resident Parking Zone		