



**ROAD TRAFFIC REGULATION ACT 1984 - SECTIONS 64 AND 65  
AUTHORISATION OF TRAFFIC SIGNS AND SPECIAL DIRECTIONS**

The Secretary of State for Transport, in exercise of his powers under Sections 64 and 65 of the Road Traffic Regulation Act 1984, and of all other powers enabling him in that behalf, for the purpose of informing road users of the conditions of use of areas of road that may be used only by buses and other specified classes of vehicular traffic, in King's Road, Reading, hereby:

1. authorises the erection at the sites indicated schematically on the attached plan numbered GT50/124/0013-1 of a traffic sign (hereinafter referred to as "the authorised sign") conforming as to size, colour and character with that shown on the attached drawing numbered GT50/124/0013-2; and
2. authorises the erection at the sites indicated schematically on the said plan of a traffic sign consisting of a plate (hereinafter referred to as "the authorised plate") conforming as to size, colour and character with that shown on the said drawing; and
3. directs that, notwithstanding the provisions of Direction 20(1) of the Traffic Signs General Directions 2002 (Part II of S.I. 2002/3113), the authorised sign shall be used in combination with the authorised plate; and
4. directs that it is a condition of this authorisation that the authorised sign and the authorised plate may be placed only to indicate the effect of a corresponding Traffic Regulation Order; and




5. directs, without prejudice to any statutory provision to the like effect, that it is a condition of this authorisation that the erection of the authorised sign and the authorised plate at the said sites shall continue to have effect only until such day as may be appointed by one month's notice given by the Secretary of State in writing to the traffic authority for the removal or alteration of the authorised sign and the authorised plate and on that day the said authorisation shall, without prejudice to the giving of any further authorisation or direction, cease to have effect.

The provisions of Regulations 12, 18, 19 and 24 of the Traffic Signs Regulations 2002 (Part I of S.I. 2002/3113, "the 2002 Regulations") shall apply to the authorised sign in the same manner as they apply to the sign shown in diagram 953 in Schedule 5 to those Regulations.

The provisions of Regulations 12 and 20 of the 2002 Regulations shall apply to the authorised plate in the same manner as they apply to the plate shown in diagram 953.2 in Schedule 5 to those Regulations.


Dated ..... 10 January ..... 2013

Signed by authority of the Secretary of State

 

.....  
A Delegated Official of the Department for Transport




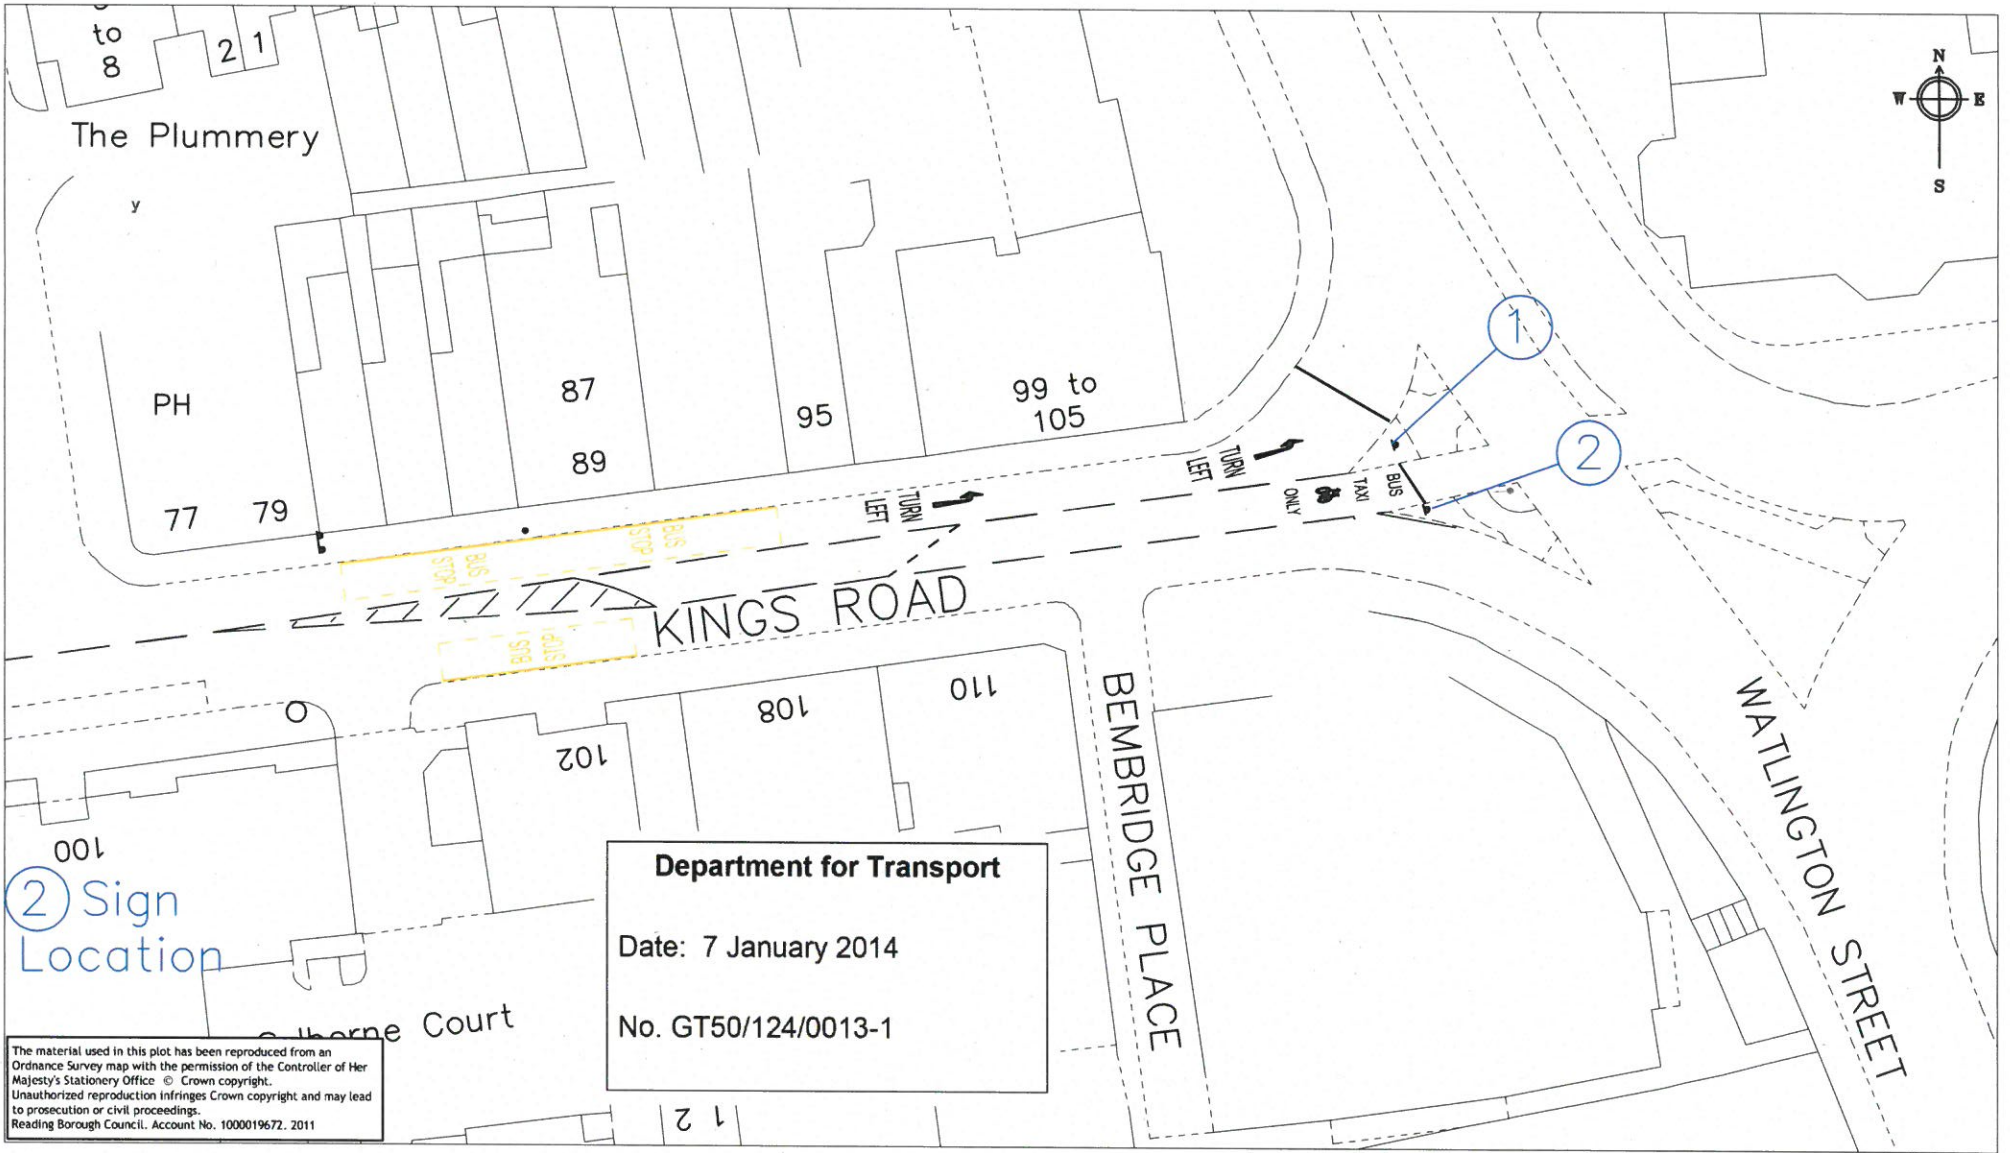

② Sign Location


**Department for Transport**  
 Date: 7 January 2014  
 No. GT50/124/0013-1

The material used in this plot has been reproduced from an Ordnance Survey map with the permission of the Controller of Her Majesty's Stationery Office © Crown copyright. Unauthorized reproduction infringes Crown copyright and may lead to prosecution or civil proceedings. Reading Borough Council. Account No. 1000019672. 2011

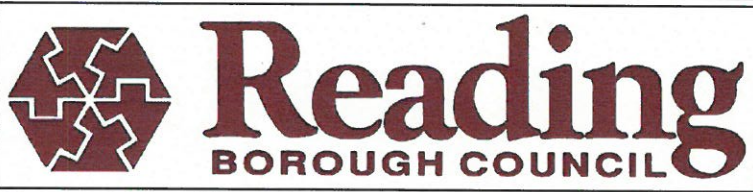

Department of Environment  
 Culture and Sport  
 Civic Centre  
 Reading  
 RG1 7TD

Project BUS LANE ENFORCEMENT - KINGS ROAD BUS GATE	Scale Not to Scale	Drawn JC	Checked CB
		Approved SB	
Drawing Bus, wheelchair accessible taxi, cycle and motorcycle Sign and Line locations	Date 01/14		
	Drawing no. BLE/DFT/KingsRdGate		
	Rev A	Rev	Text amendment on lines

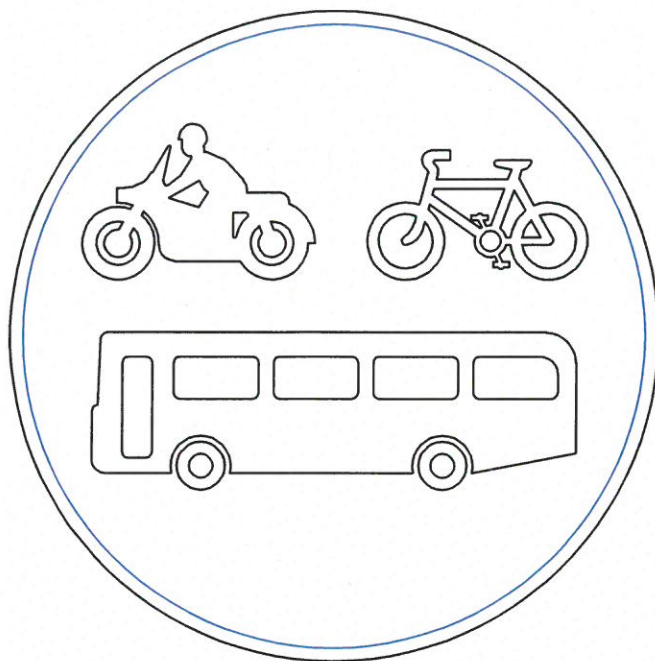

**Panel Detail**

Text White  
 Background Blue  
 Border White  
 'x' Height 50.0mm  
 Length 600mm  
 Height 600mm  
 Area 0.36sq.m  
 Material Class RA2

**Department for Transport**

Date: 7 January 2014

No. GT50/124/0013-2

and  
 wheelchair  
 accessible  
 taxi only

**Panel Detail**

Text Black  
 Background White  
 Border Black  
 'x' Height 50.0mm  
 Length 619mm  
 Height 487mm  
 Area 0.30sq.m  
 Material Class RA2

Client Name		READING B.C.	
Sign Reference	X203/2	x-height	50.0
Letter colour	N/A	Single Sided	
Background	YELLOW	Width	720mm
Border	N/A	Height	1222mm
Material	Class RA2 (12899-1:2007)	Area	0.88sq.m
Radius corner	3	Quantity	2
Number of bars		Channel bars	MEDIUM
Metal		Layout	
		Dispatch	