

Crown copyright and database rights 2013 Ordnance Survey 100019672



Reading
Borough Council

Working better with you

Transport & Streetcare
Civic Offices
Reading
RG1 2LU

Project

2019 Hospital & University Review

Drawing

Addington Road

Scale

N.T.S

Drawn

JT

Date

JAN 19

Checked



JP

Approved

JP

Drawing No.

Addington Road

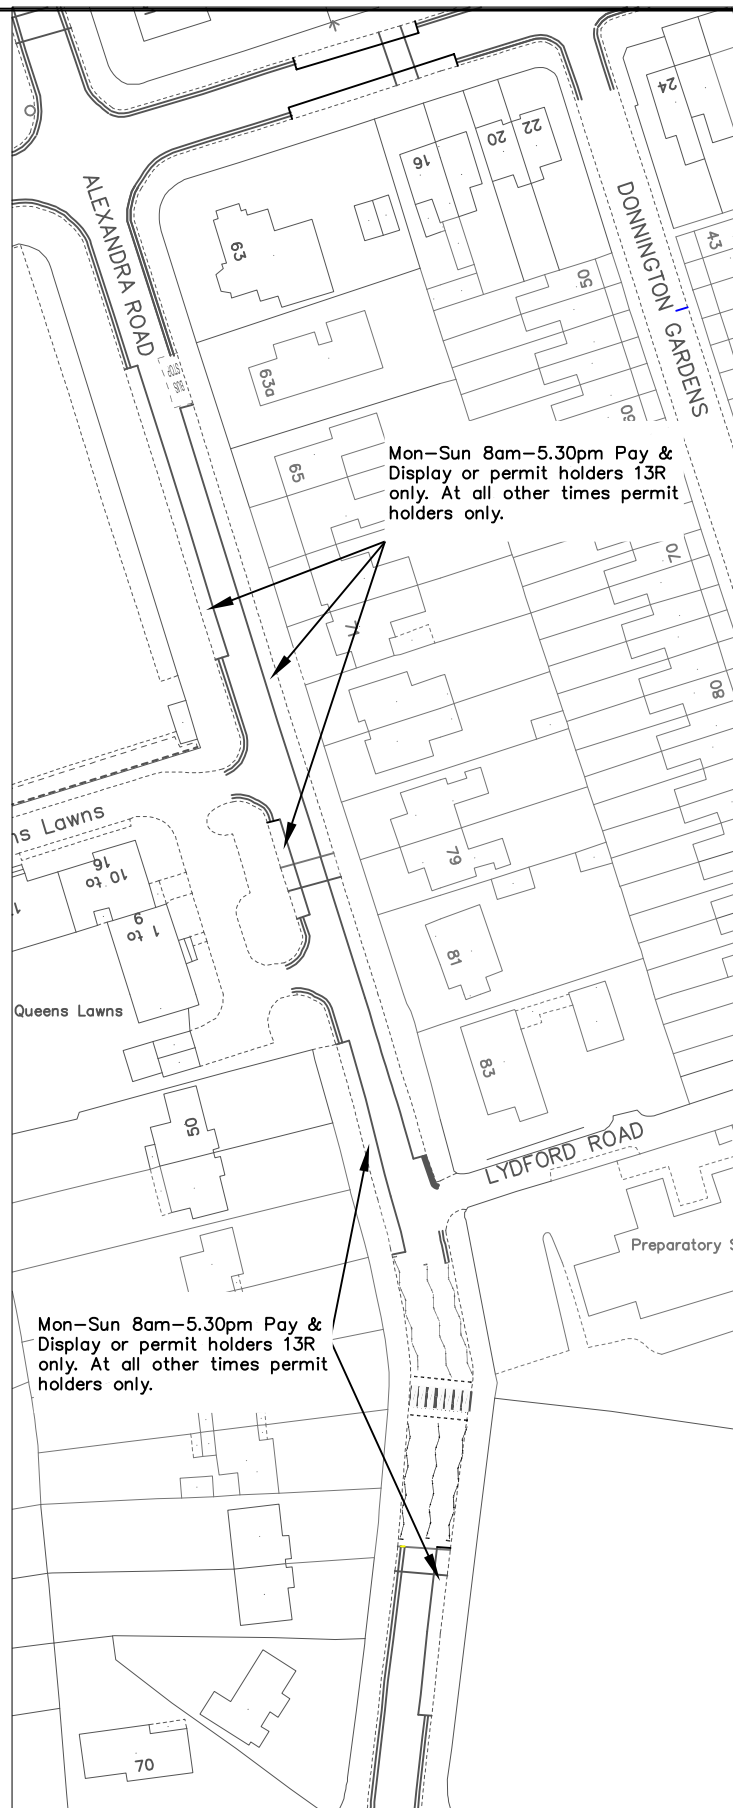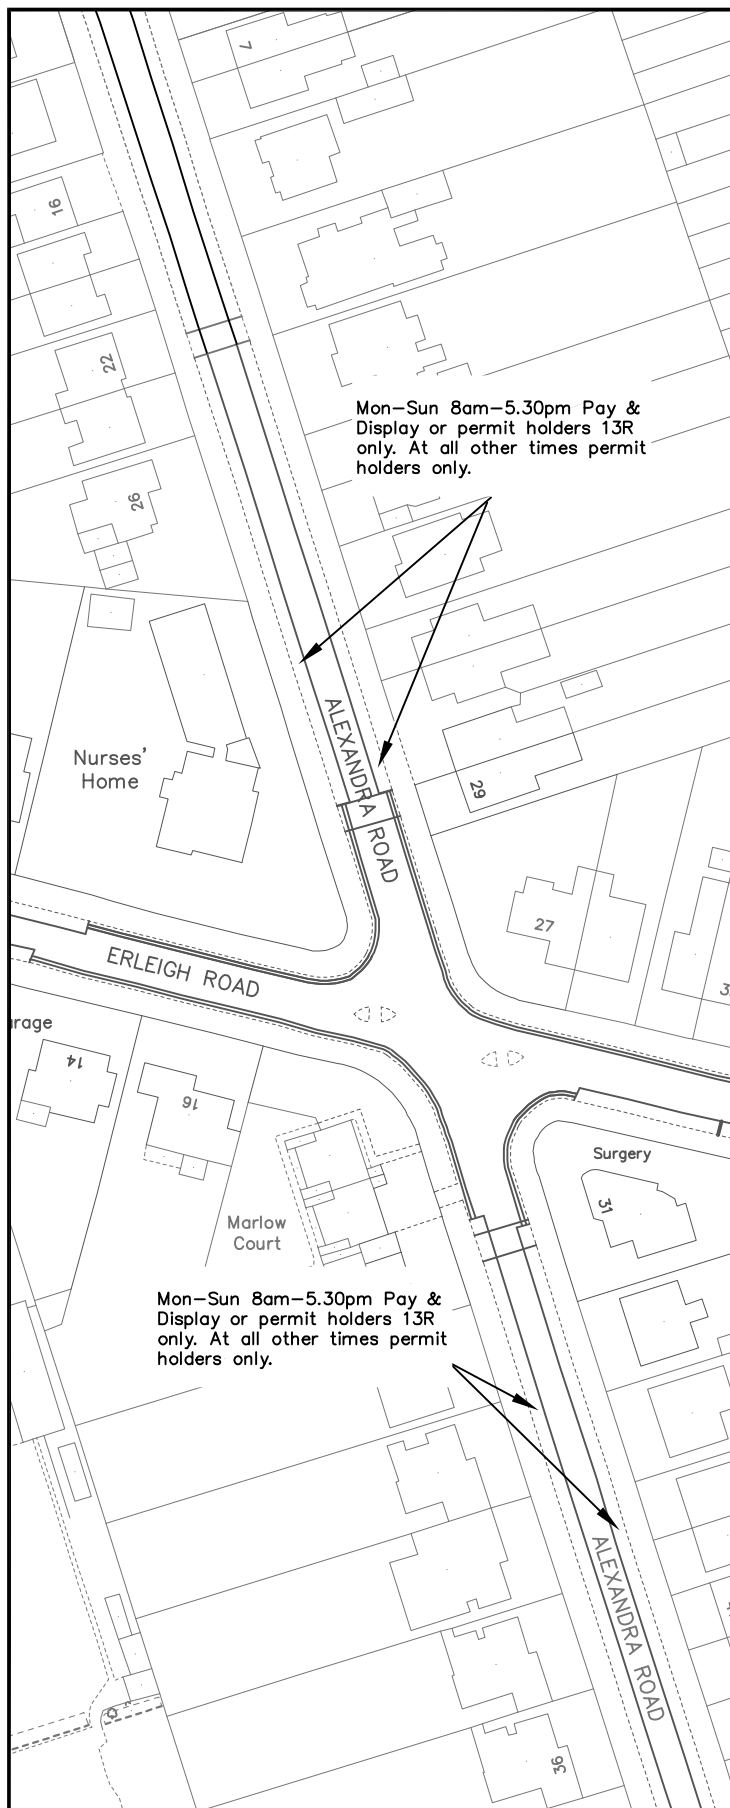

Crown copyright and database rights 2013 Ordnance Survey 100019672



Reading
Borough Council

Working better with you

Transport & Streetcare
Civic Offices
Reading
RG1 2LU

CAD DRAWING LOCATION:

project		2018 Hospital & University Review	
drawing		Alexandra Road	
drawn JT	checked JP	approved JP	date JAN 2019
scale N.T.S		drawing no. ALEXANDRA ROAD	



Transport & Streetcare
Civic Offices
Reading
RG1 2LU

Down copyright and database rights 2013 Ordnance Survey 100019672

CONTINUED ABOVE

No Waiting Mon-Sun
8am-5.30pm

ALLCROFT ROAD

ALL CROFT

Project	
---------	--

2018 Hospital & University Review

Drawing

Allcroft Road

Scale	
-------	--

Drawn	JT
-------	----

Date JAN 19



Checked	JP
Approved	JP

Drawing No.

ALLCROFT ROAD

No Waiting Mon–Sun
8am–5.30pm

CONTINUED BELOW

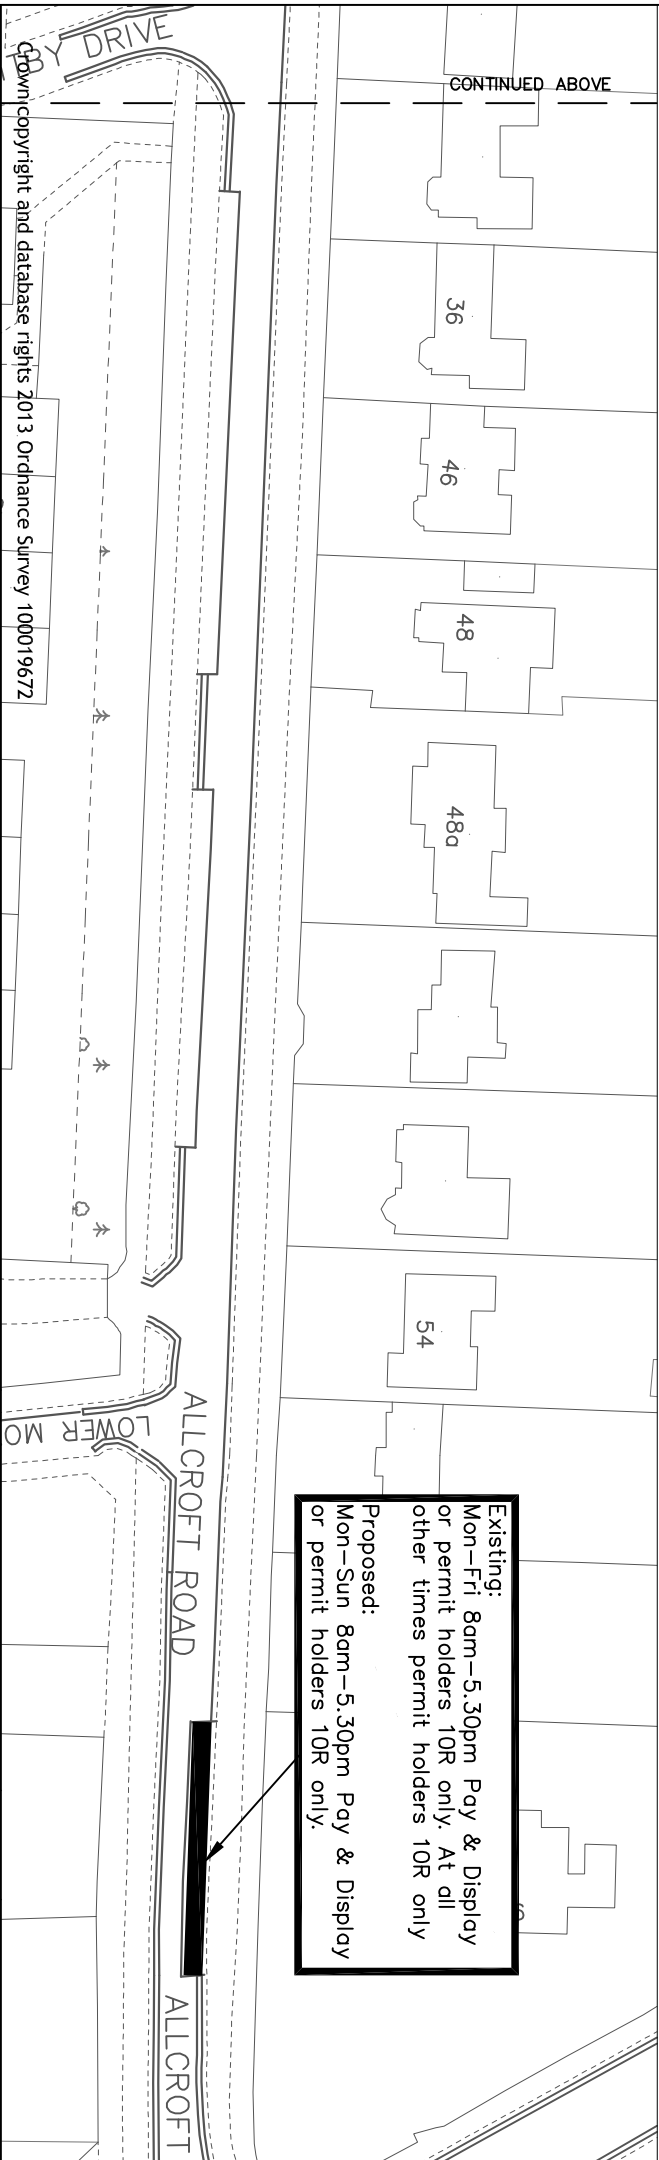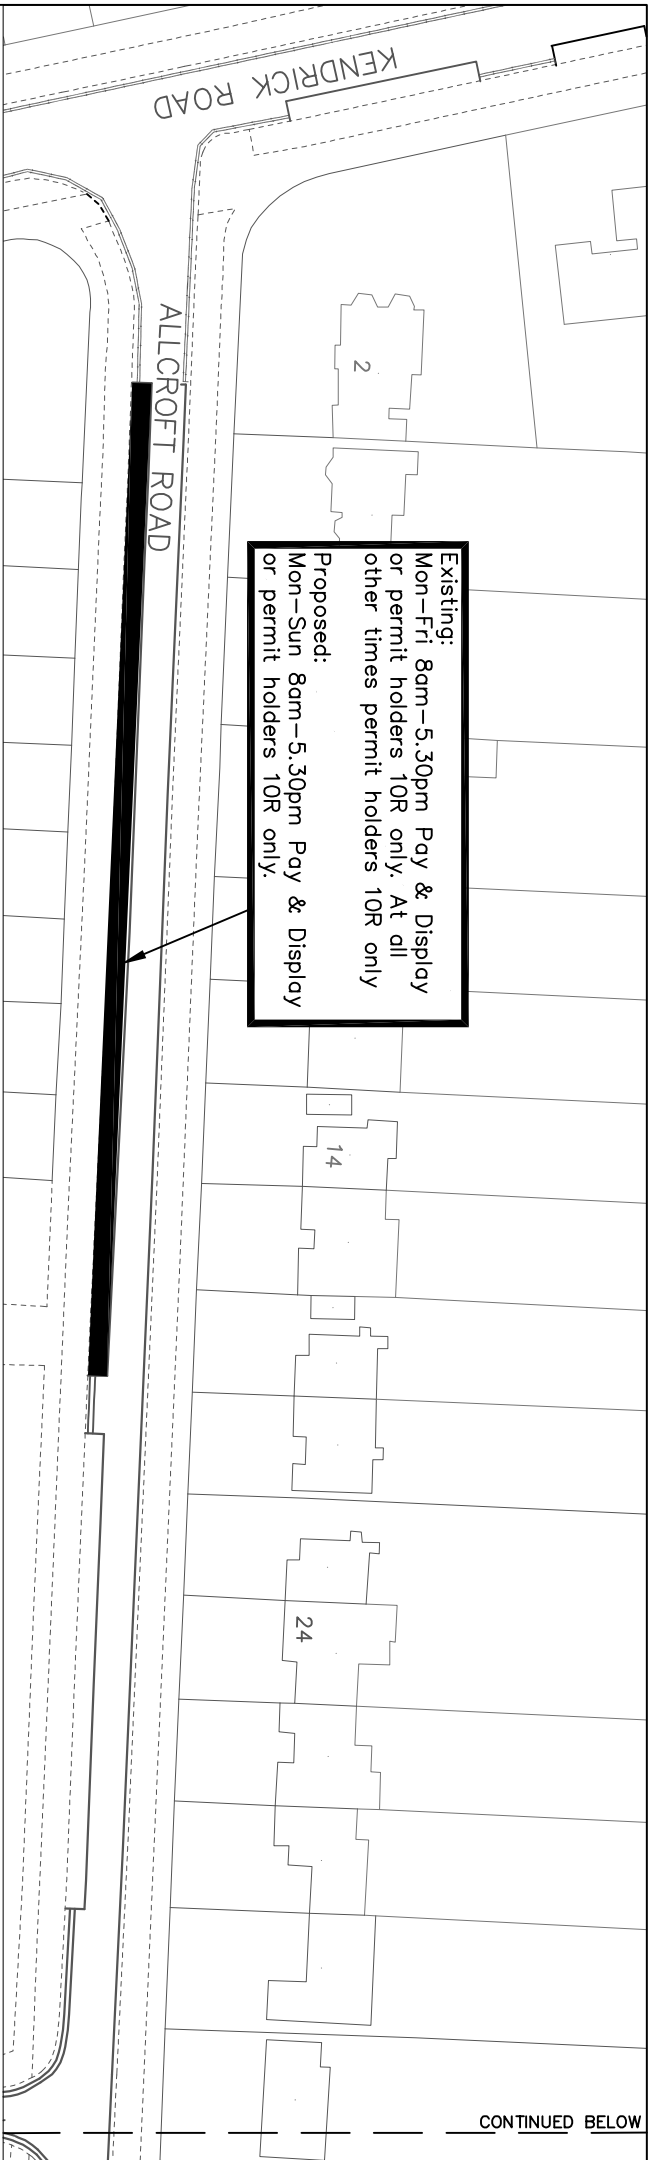

Copyright and database rights 2013 Ordnance Survey 100019672



Reading
Borough Council

Working better with you

Transport & Streetcare
Civic Offices
Reading
RG1 2LU

Project

2019 Hospital & University Review

Drawing

Allcroft Road

Scale

N.T.S

Date

JAN 19

Drawn JT

Checked JP

Approved JP

Drawing No.

Allcroft Road



Crown copyright and database rights 2013 Ordnance Survey 100019672



Reading
Borough Council

Working better with you

Transport & Streetcare
Civic Offices
Reading
RG1 2LU

Project

2018 Hospital & University Review

Drawing

Denmark Road

Scale

N.T.S

Date

JAN 19

Drawn

Checked

Approved


JT

JP

JP

Drawing No.

DENMARK ROAD

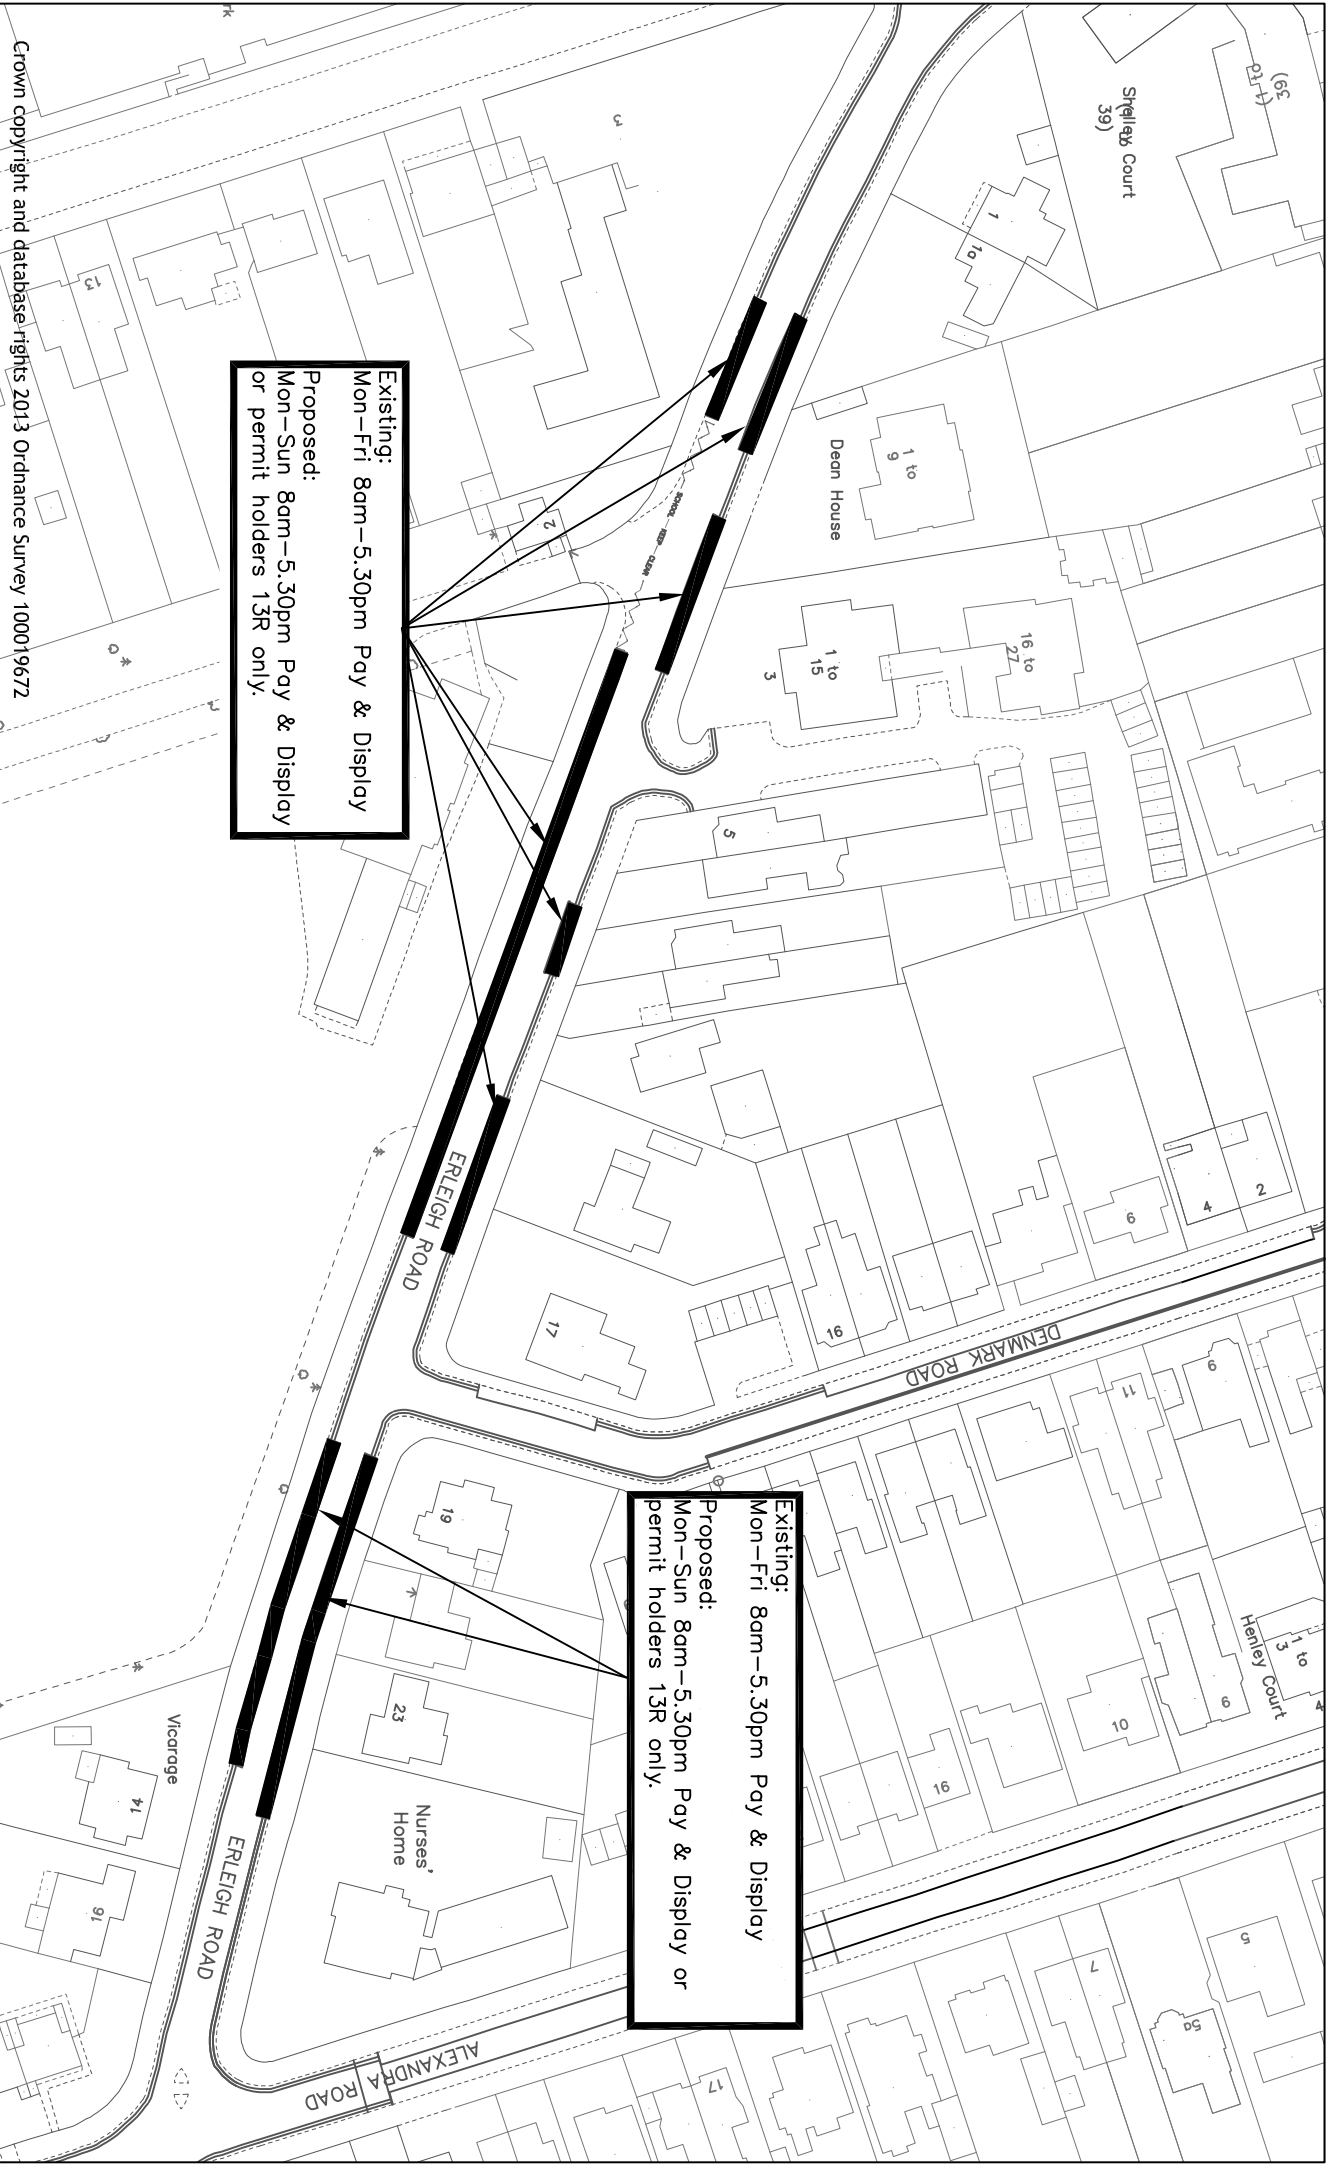



Crown copyright and database rights 2013 Ordnance Survey 100019672



Reading
Borough Council

Transport & Streetcare
Civic Offices
Reading
RG1 2LU

Project	Scale	Drawn	
		N.T.S	JT
2019 Hospital & University Review	Date	Checked	JP
	JAN 19	Approved	JP
Drawing	Drawing No.		
Erleigh Road West	Erleigh Road West		

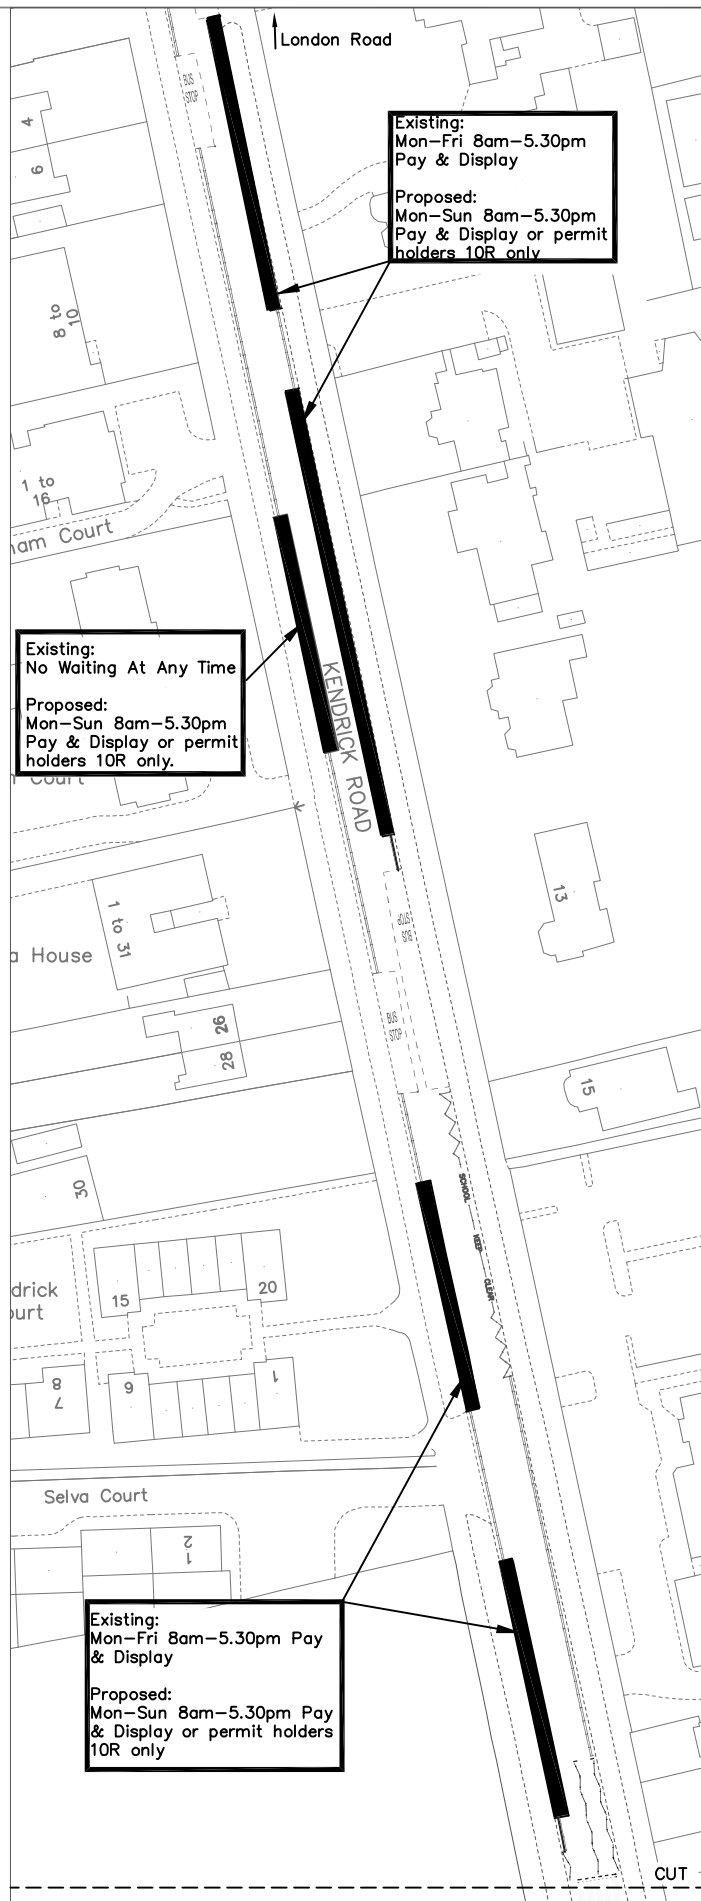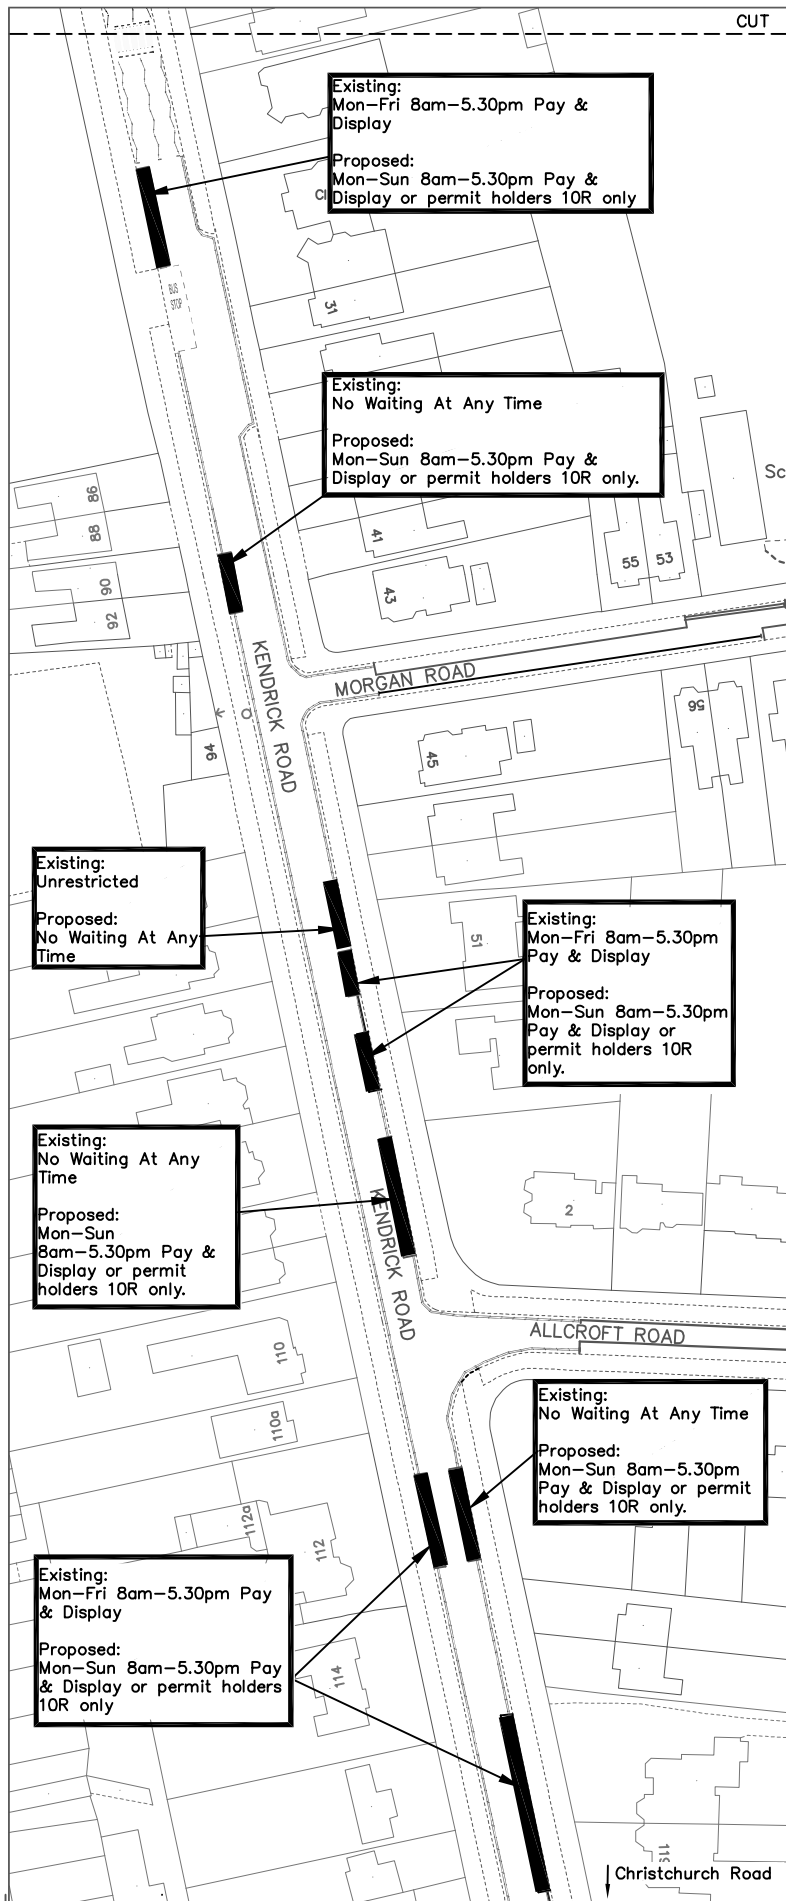

Reading
Borough Council

Working better with you

Transportation & Streetcare
Civic Offices, Reading
RG1 2LU

PROJECT: 2019 Hospital & University Review

DRAWING: Kendrick Road

DRAWN: JT


CHECKED: JP

CHECKED: JP

DATE: JAN 19

SCALE: N.T.S

DRAWING NO: Kendrick Road

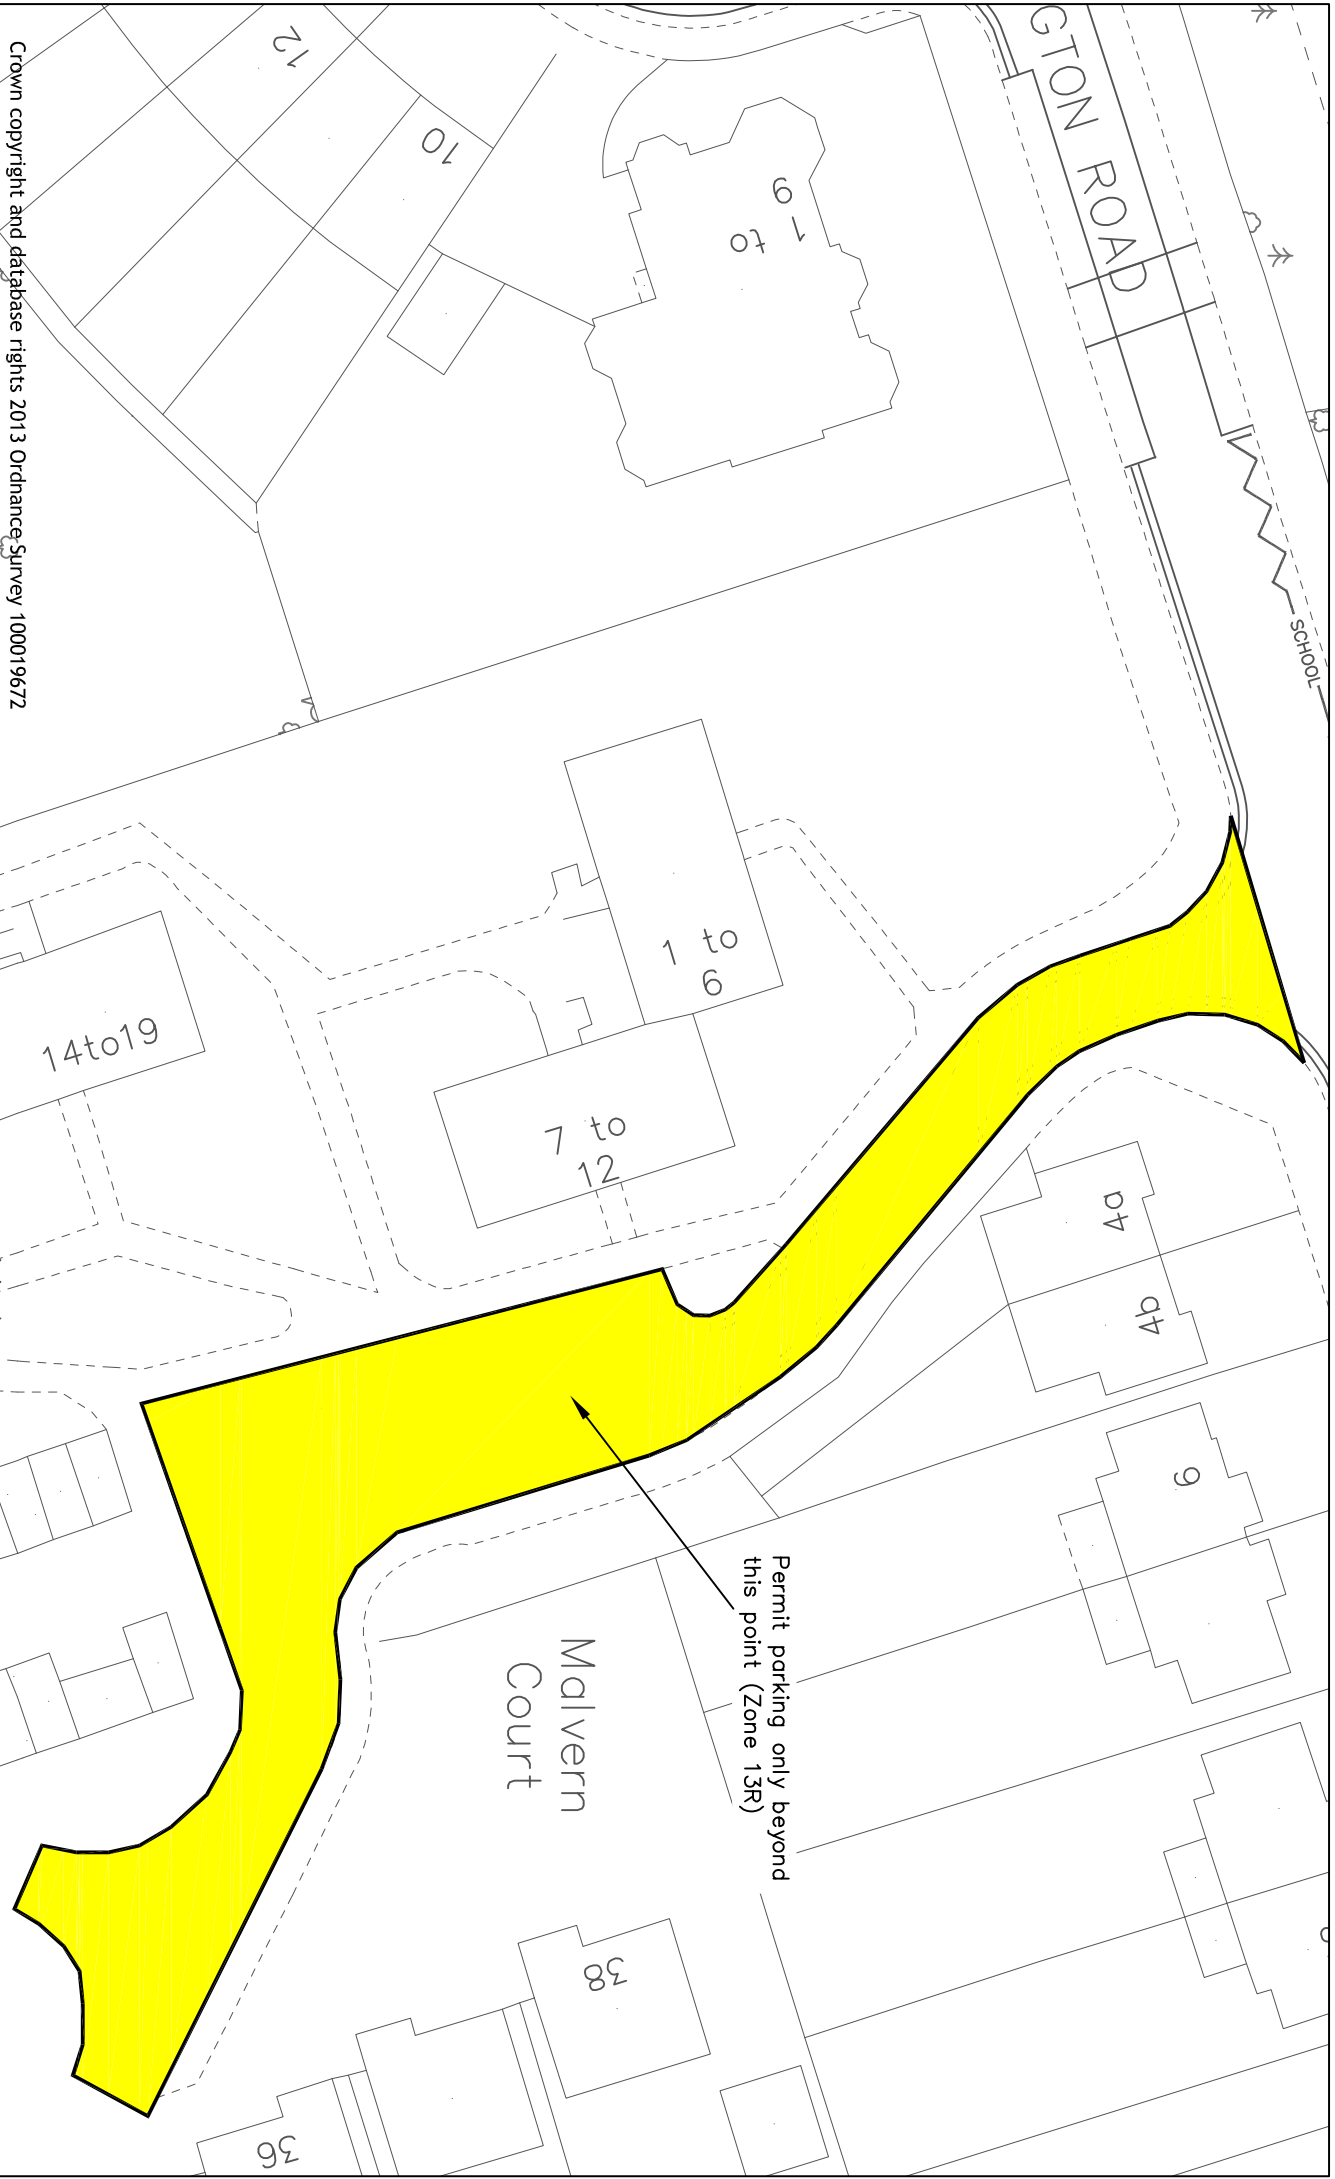


Crown copyright and database rights 2013 Ordnance Survey 100019672



Reading
Borough Council
Working better with you

Transport & Streetcare
Civic Offices
Reading
RG1 2LU

Project	Scale		Drawn	
	N.T.S		JT	
	Date		Checked	
2018 Hospital and University Review	JAN 19		JP	
			JP	
Drawing	Drawing No.		MALVERN COURT	
Malvern Court				

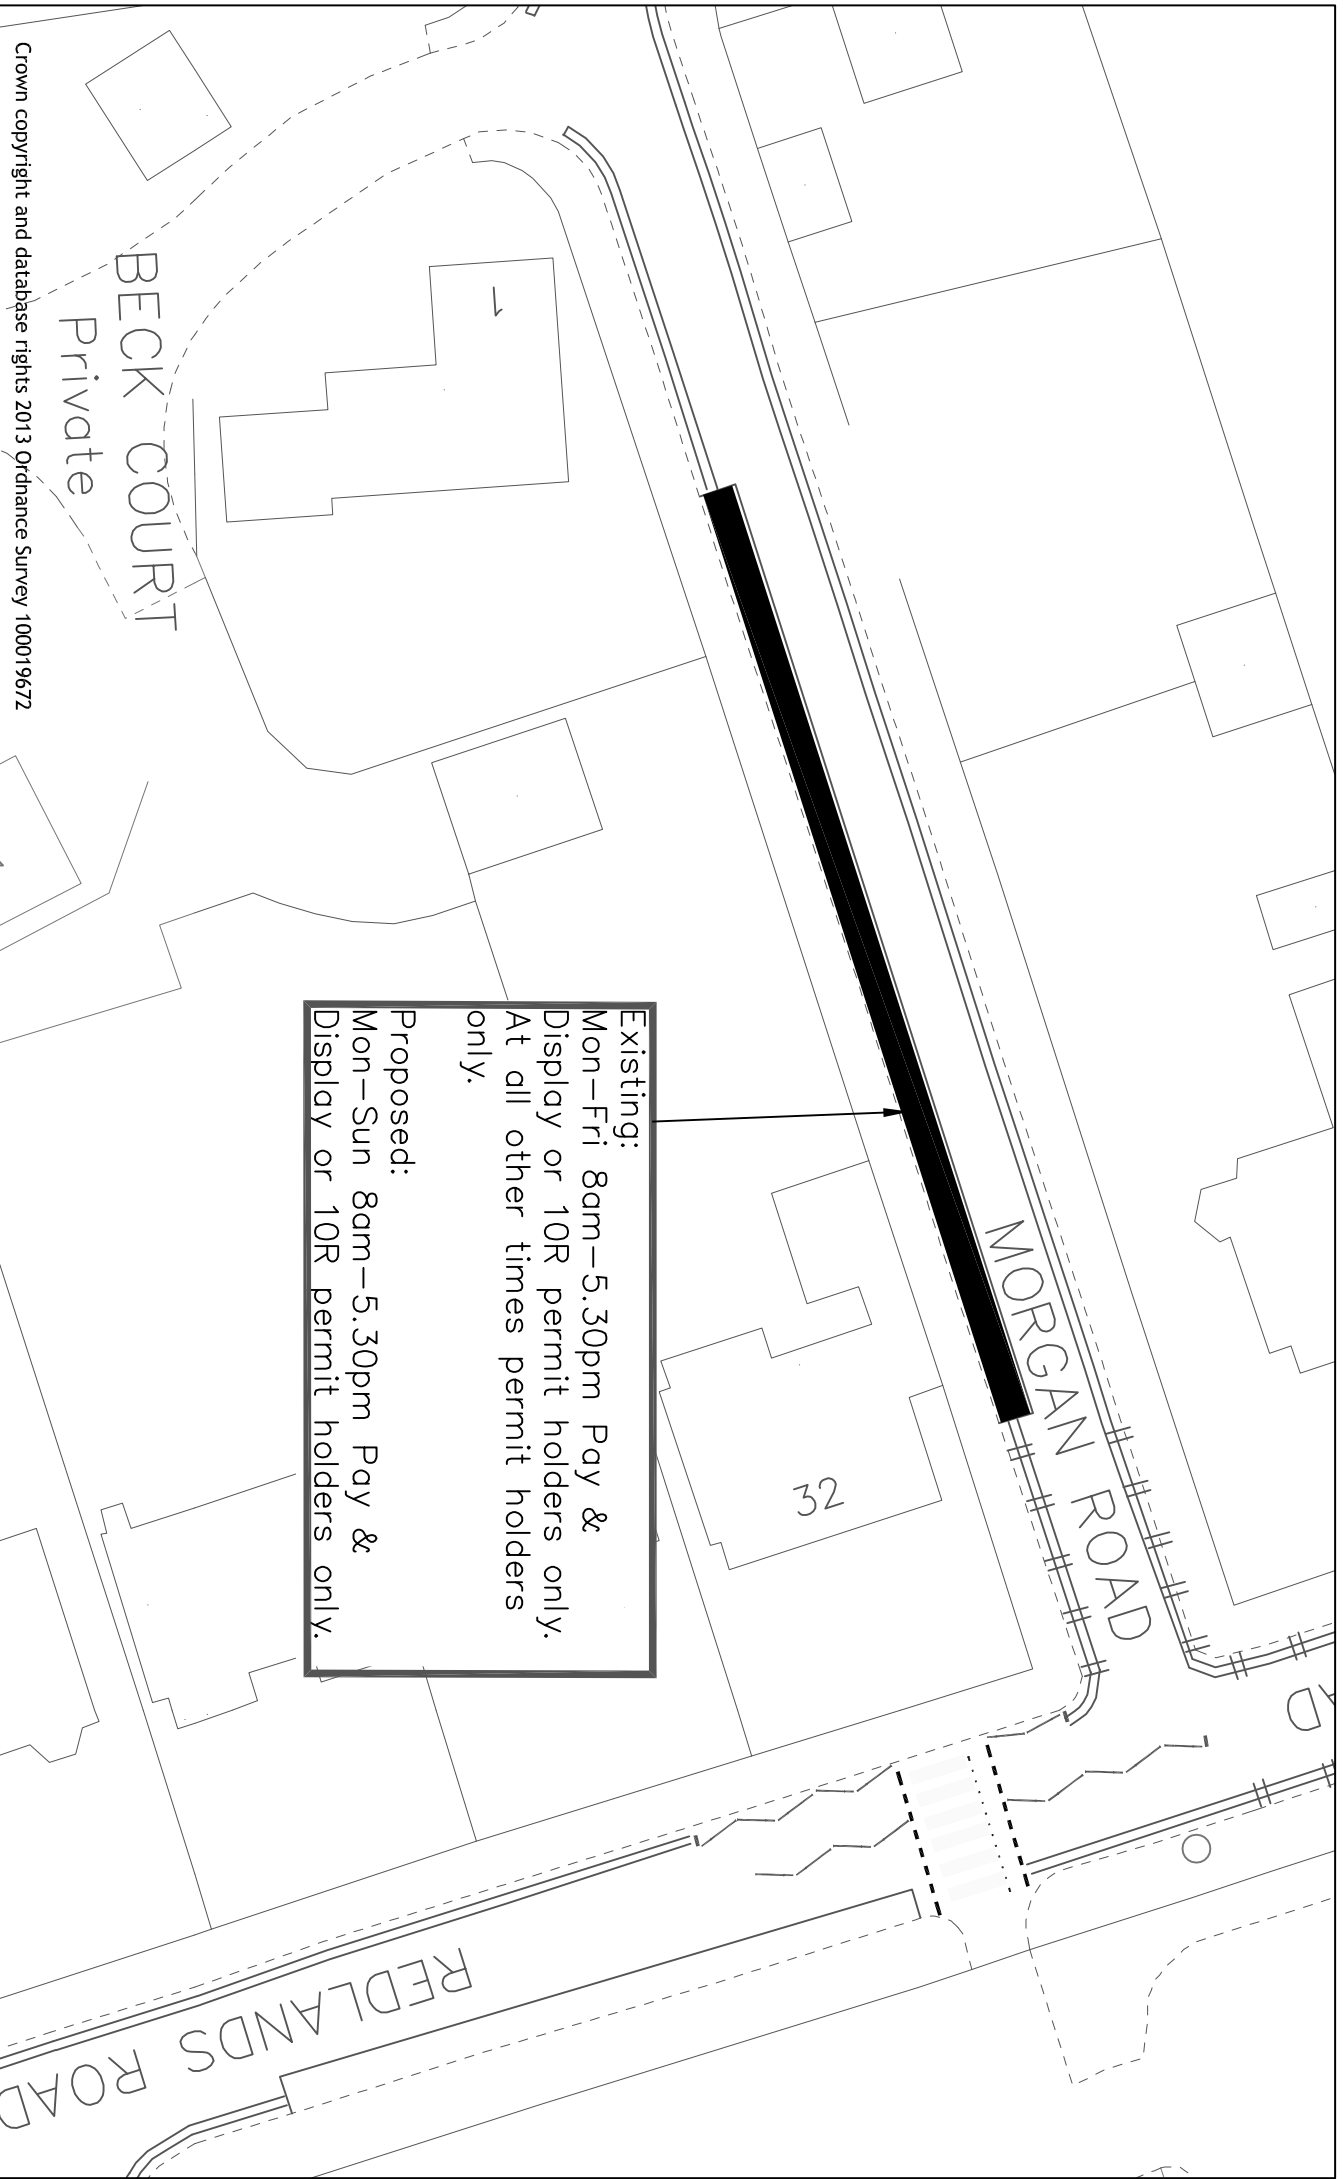


Crown copyright and database rights 2013 Ordnance Survey 100019672




Reading
Borough Council
Working better with you

Transport & Streetcare
Civic Offices
Reading
RG1 2LU

Project	Scale	N.T.S		Drawn	JT
				Checked	JP
				Date	JAN 19
2019 Hospital & University Review					
Drawing	Morgan Road	Drawing No.			
		Morgan Road			

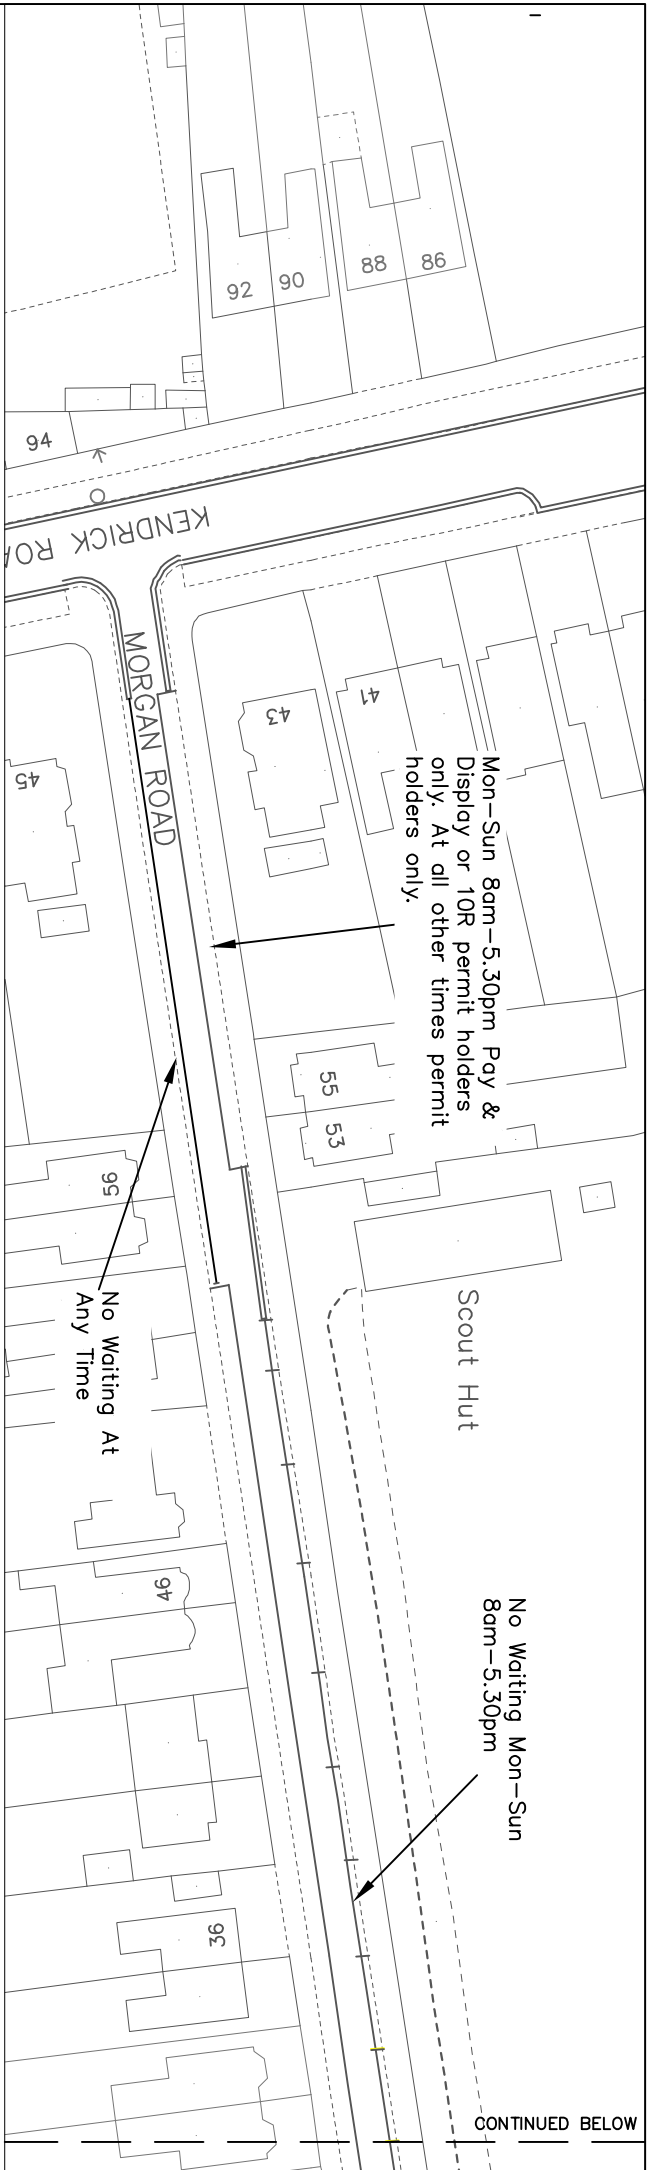

CONTINUED BELOW

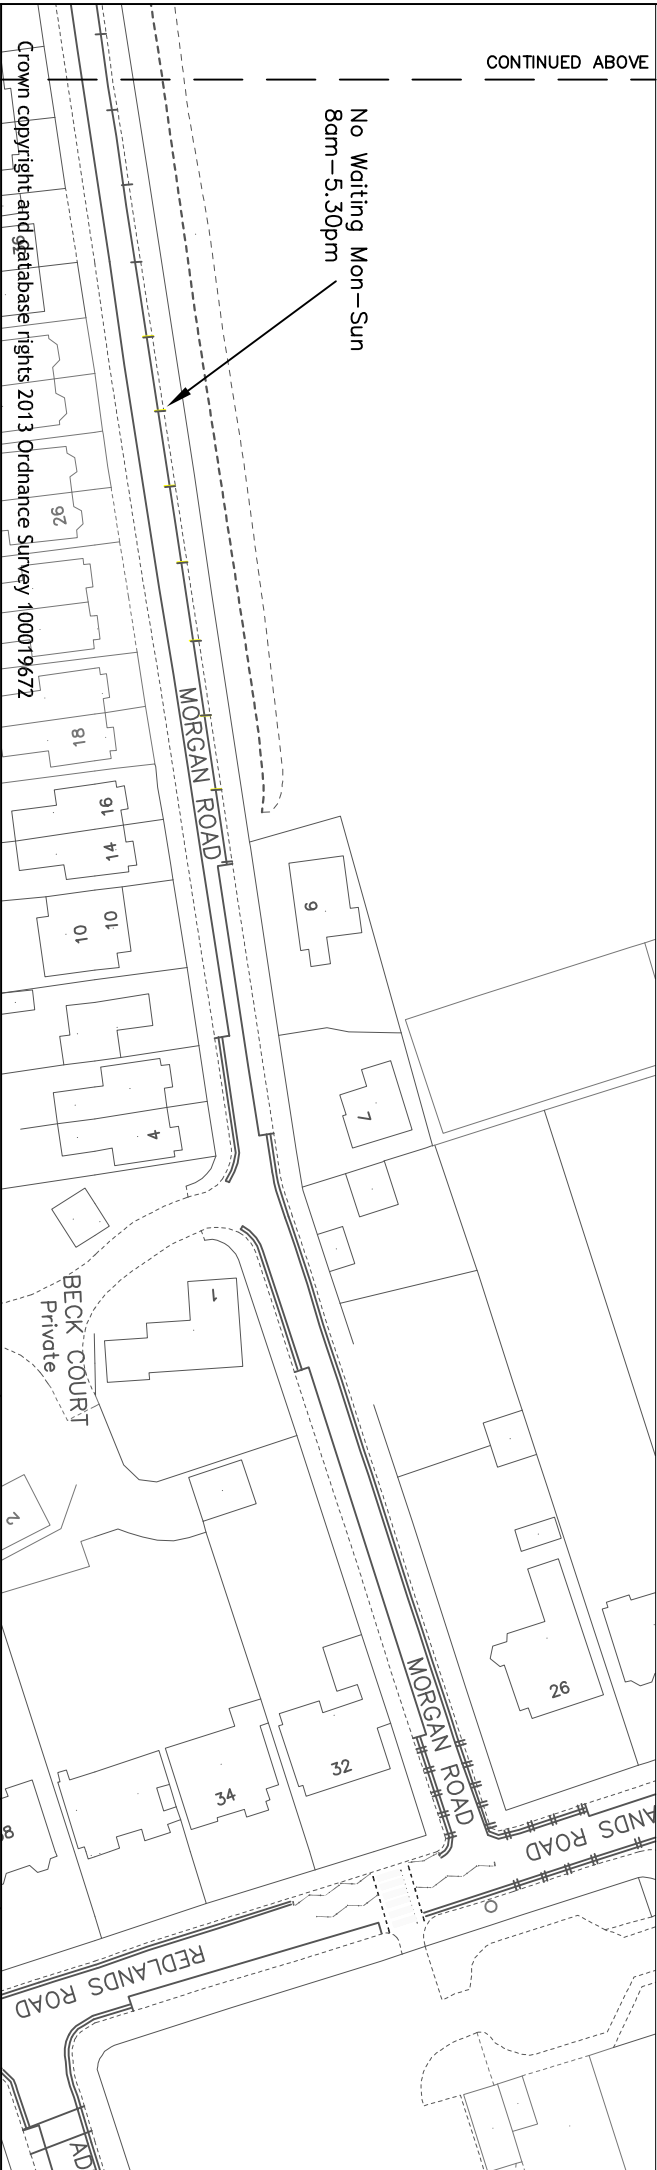

CONTINUED ABOVE

No Waiting Mon-Sun
8am-5.30pm

Mon-Sun 8am-5.30pm Pay &
Display or 10R permit holders
only. At all other times permit
holders only.

Scout Hut

No Waiting Mon-Sun
8am-5.30pm

No Waiting At
Any Time

Crown copyright and database rights 2013 Ordnance Survey 100019672



Reading
Borough Council

Working better with you

Transport & Streetcare
Civic Offices
Reading
RG1 2LU

Project

2018 Hospital & University Review

Drawing

Morgan Road

Scale

N.T.S

Drawn

JT

Checked

JP


Date

Approved

JP

Drawing No.

MORGAN ROAD

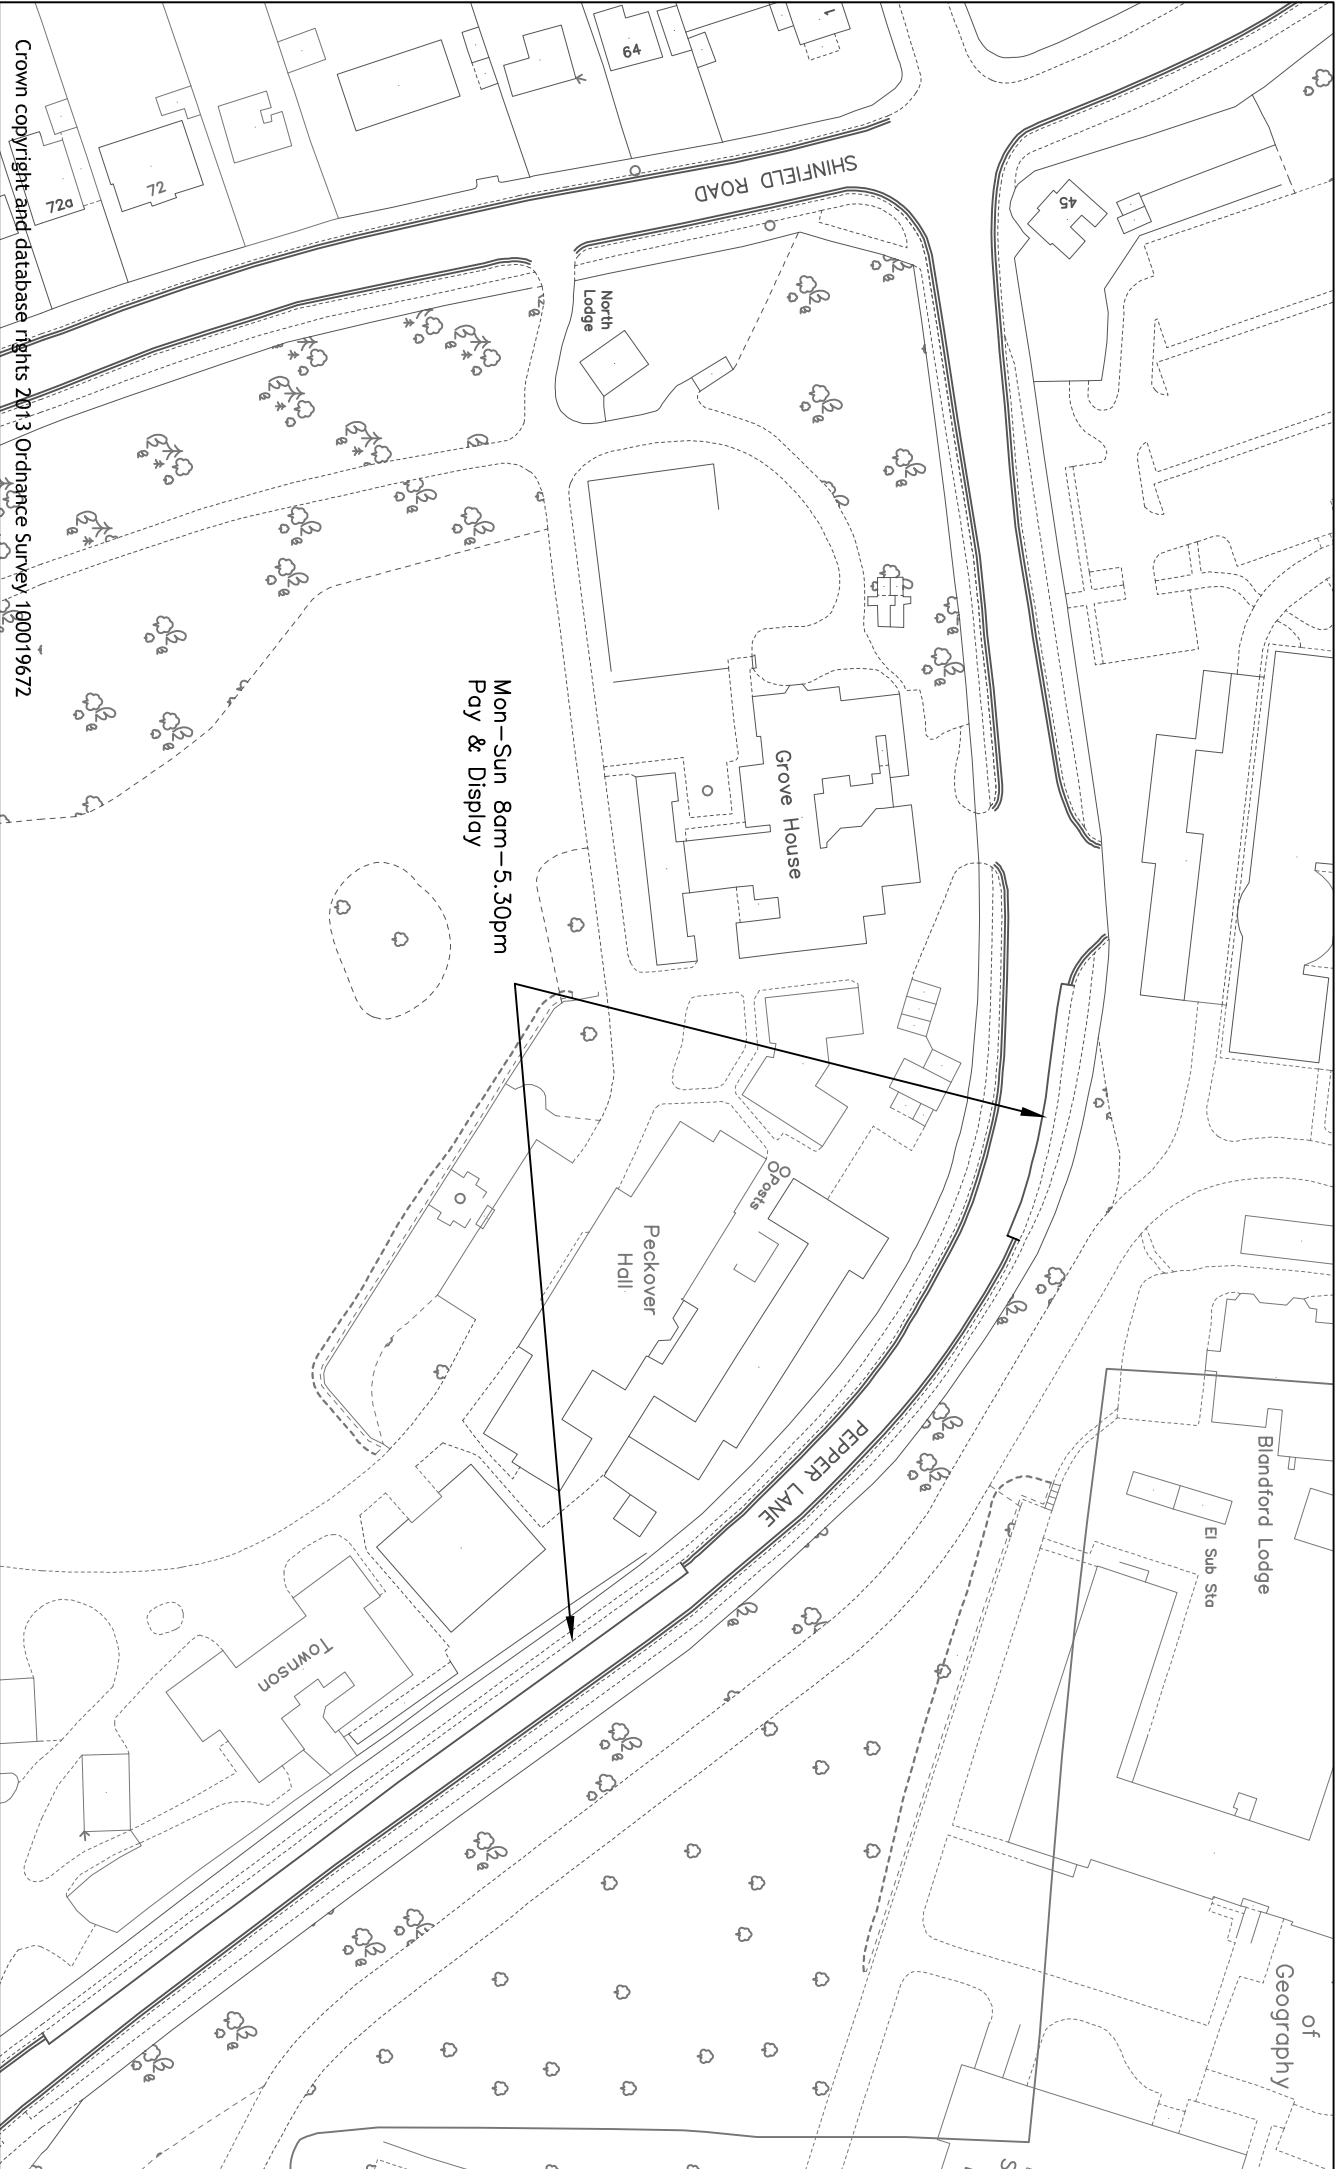

Crown copyright and database rights 2013 Ordnance Survey 100019672



Reading
Borough Council

Working better with you

Transport & Streetcare
Civic Offices
Reading
RG1 2LU

Project

2018 Hospital & University Review

Drawing

Pepper Lane

Scale

N.T.S

Date

JAN 19

Drawn

JT

Checked


JP

Approved

JP

Drawing No.

PEPPER LANE

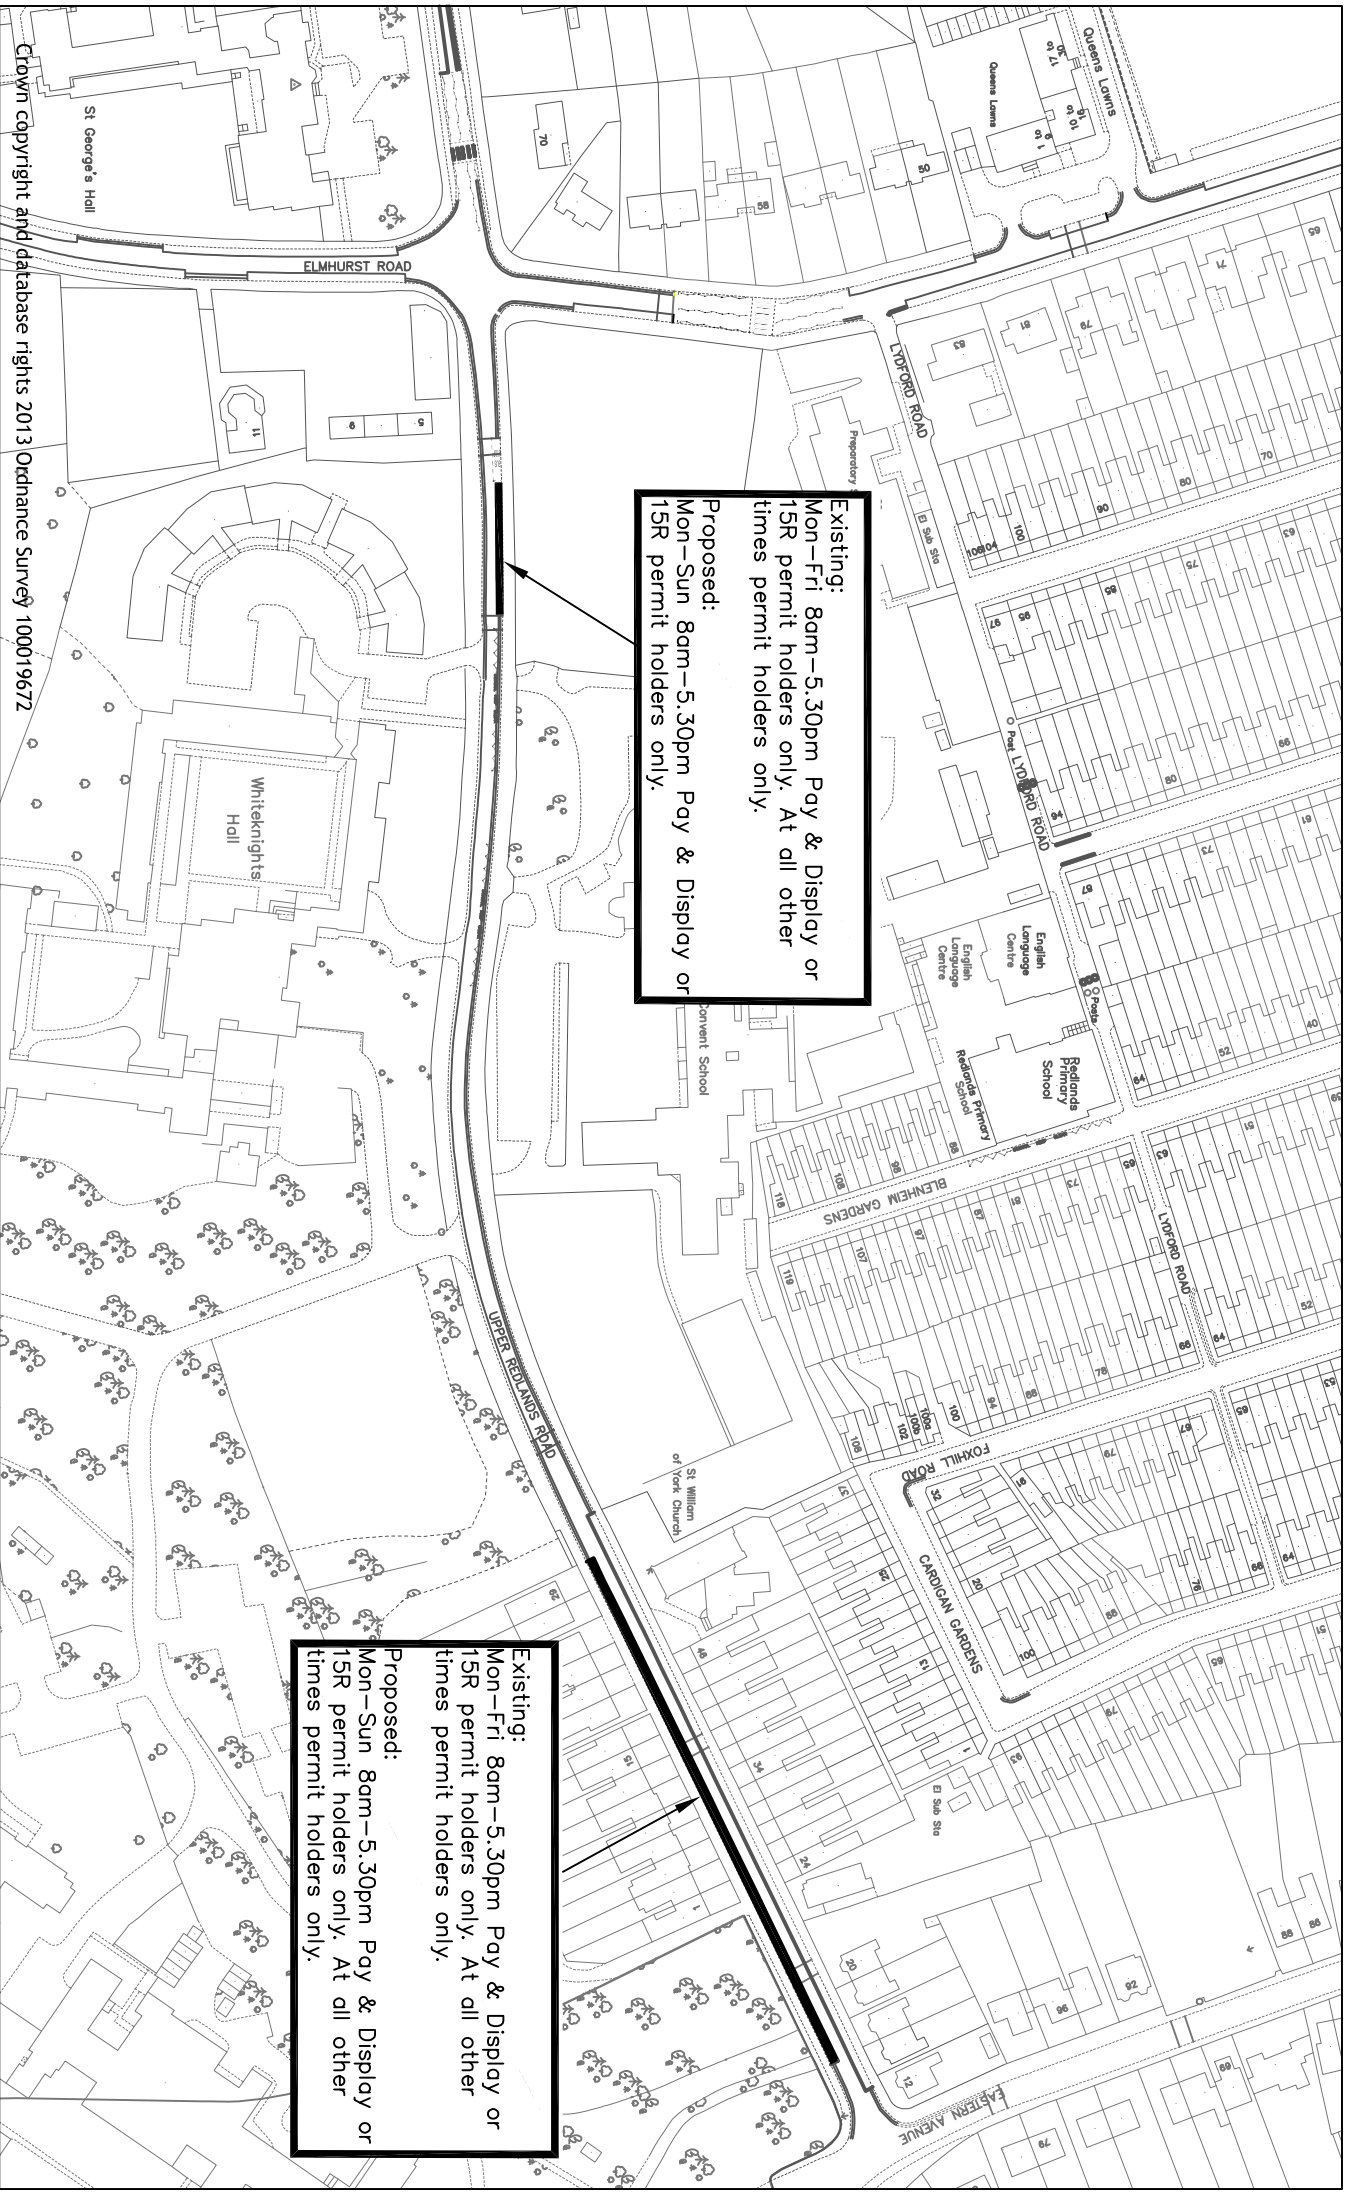

Crown copyright and database rights 2013 Ordnance Survey 100019672



Reading
Borough Council

Working better with you

Transport & Streetcare
Civic Offices
Reading
RG1 2LU

Project

2019 Hospital & University Review

Drawing

Upper Redlands Road East

Scale

N.T.S.

Drawn JT

Checked JP


Date

JAN 19

Approved JP

Drawing No.

Upper Redlands Road East

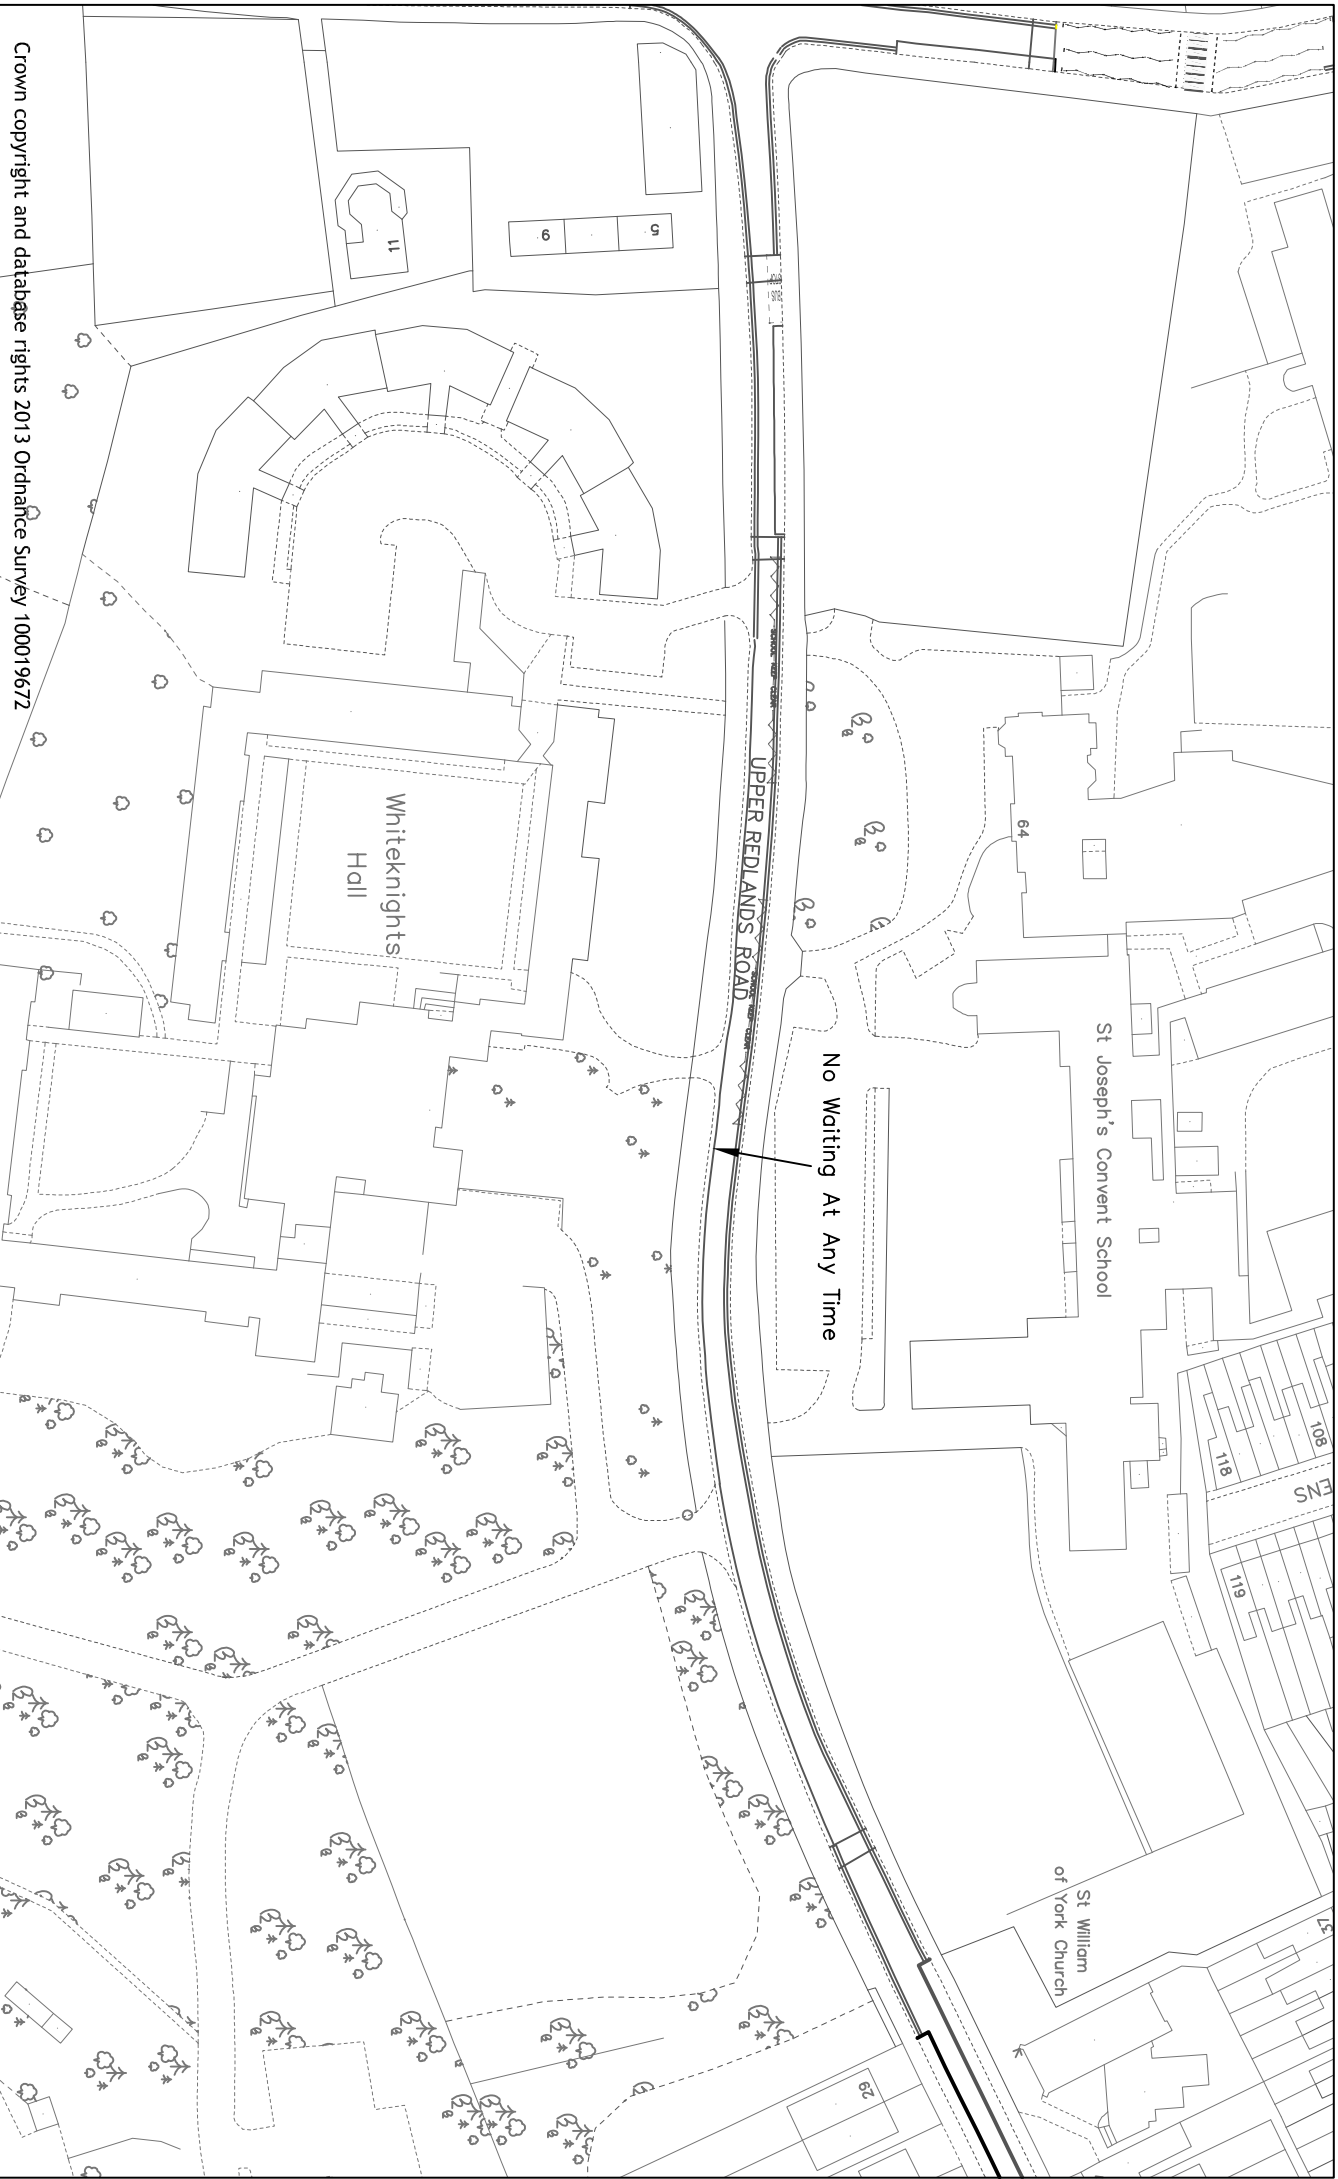

Crown copyright and database rights 2013 Ordnance Survey 100019672



Reading
Borough Council

Working better with you

Transport & Streetcare
Civic Offices
Reading
RG1 2LU

Project

2018 Hospital & University Review

Drawing

UPPER REDLANDS ROAD EAST

Scale

N.T.S

Drawn

JT

Date

JAN 19

Checked


JP

Approved

JP

Drawing No.

Upper Redlands Road East

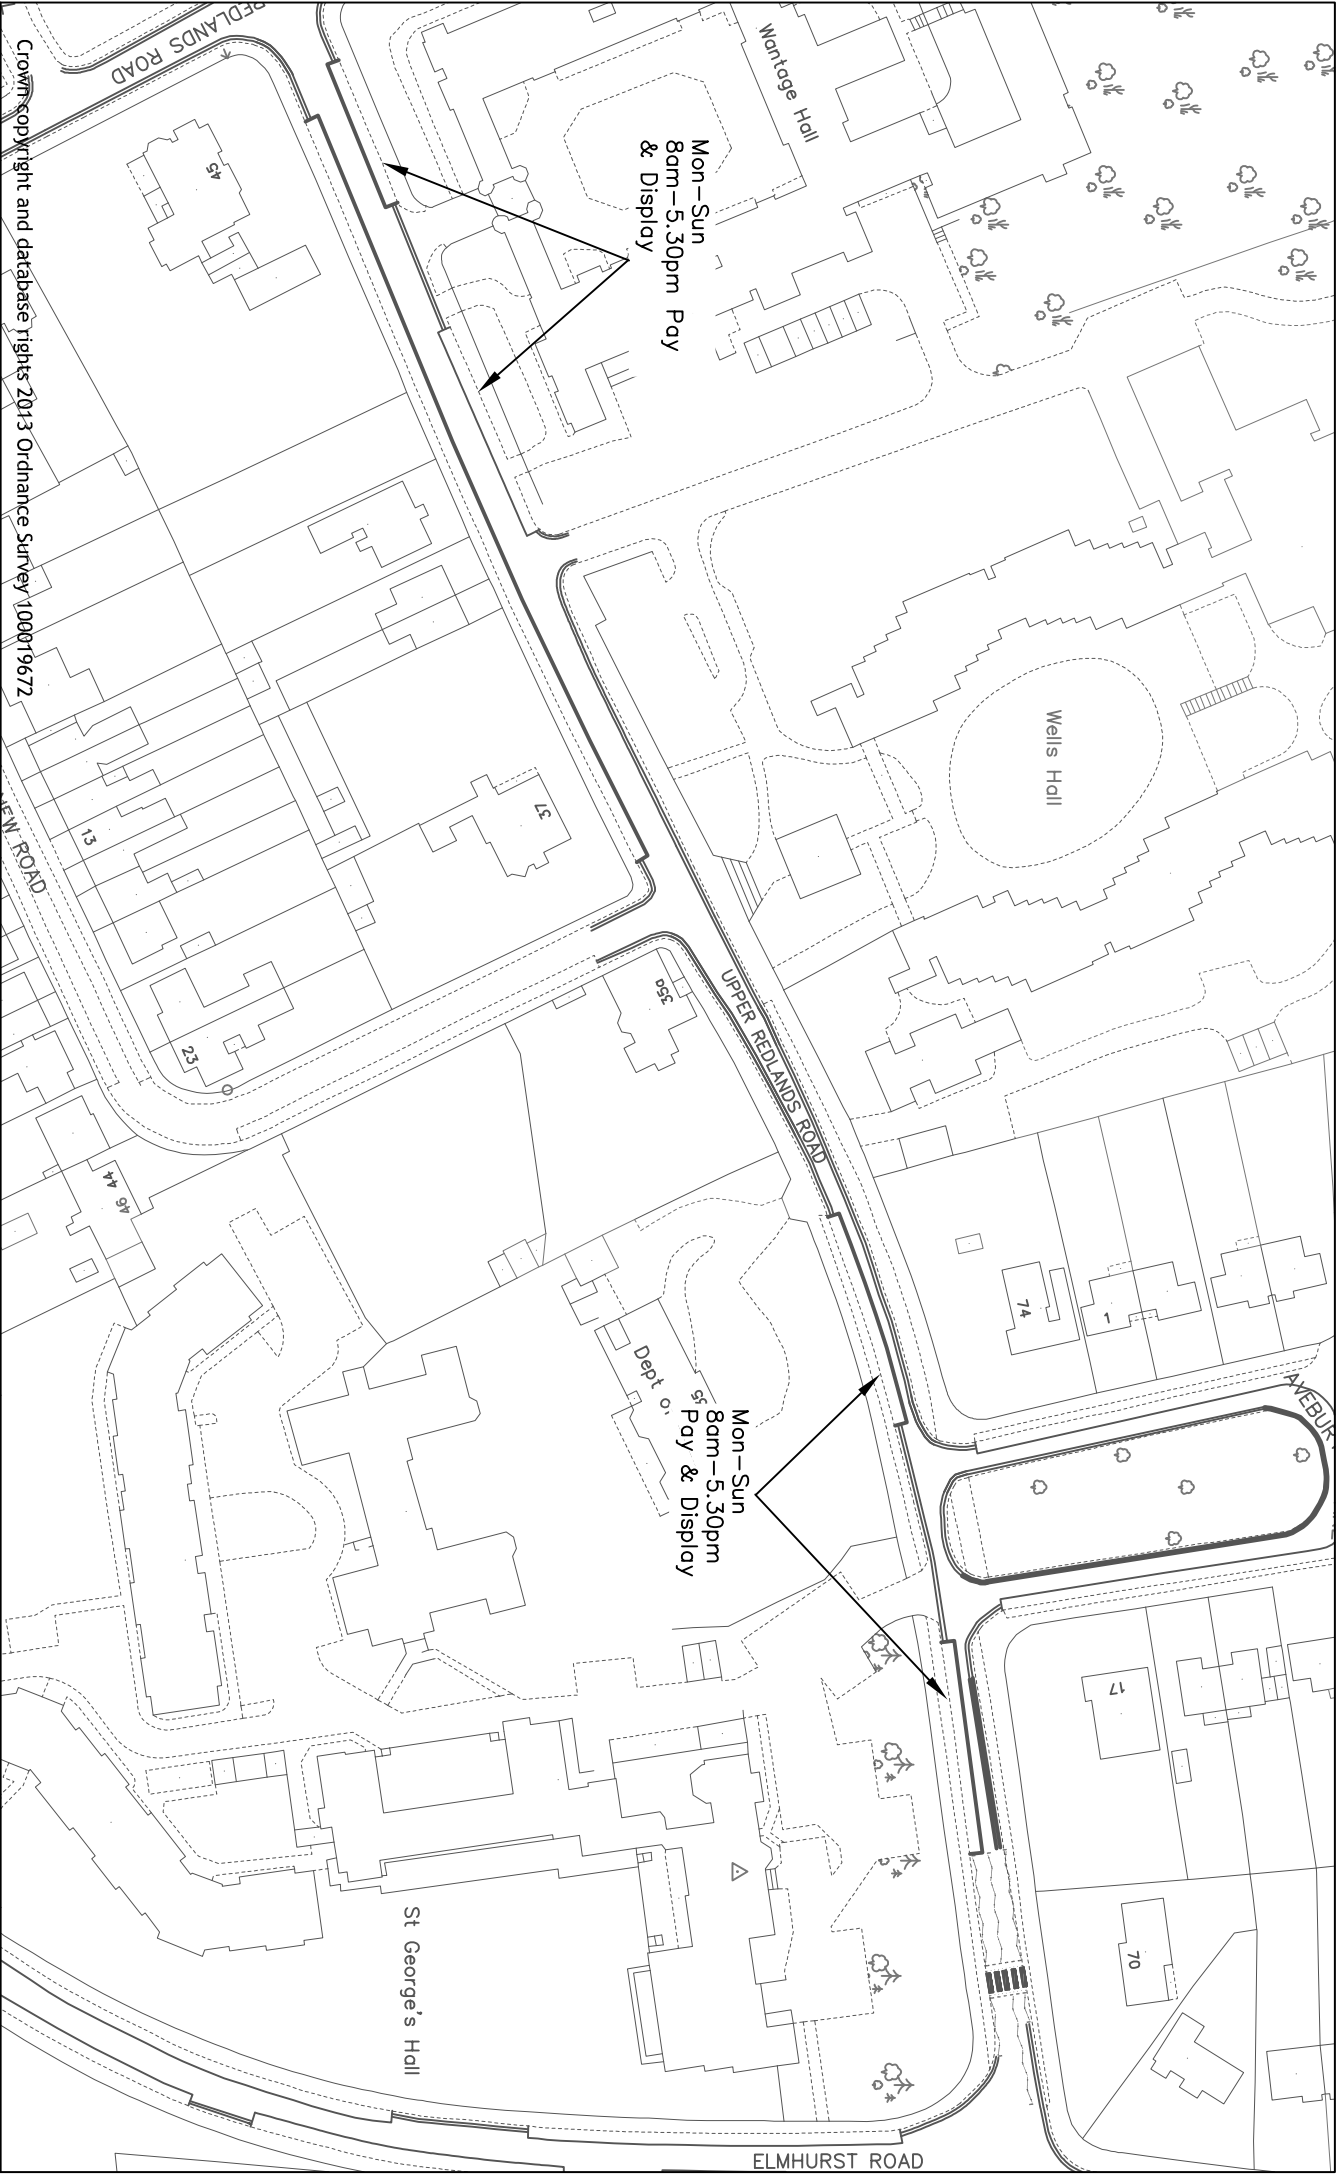

Reading
Borough Council

Transport & Streetcare
Civic Offices
Reading
RG1 2LU

Project	Scale	Drawn	JT
	N.T.S	Checked	JP
2018 Hospital & University Review	Date	JAN 19	Approved JP
Drawing	Drawing No.		
Upper Redlands Road West	UPPER REDLANDS ROAD WEST		