




PLAN @1:2500

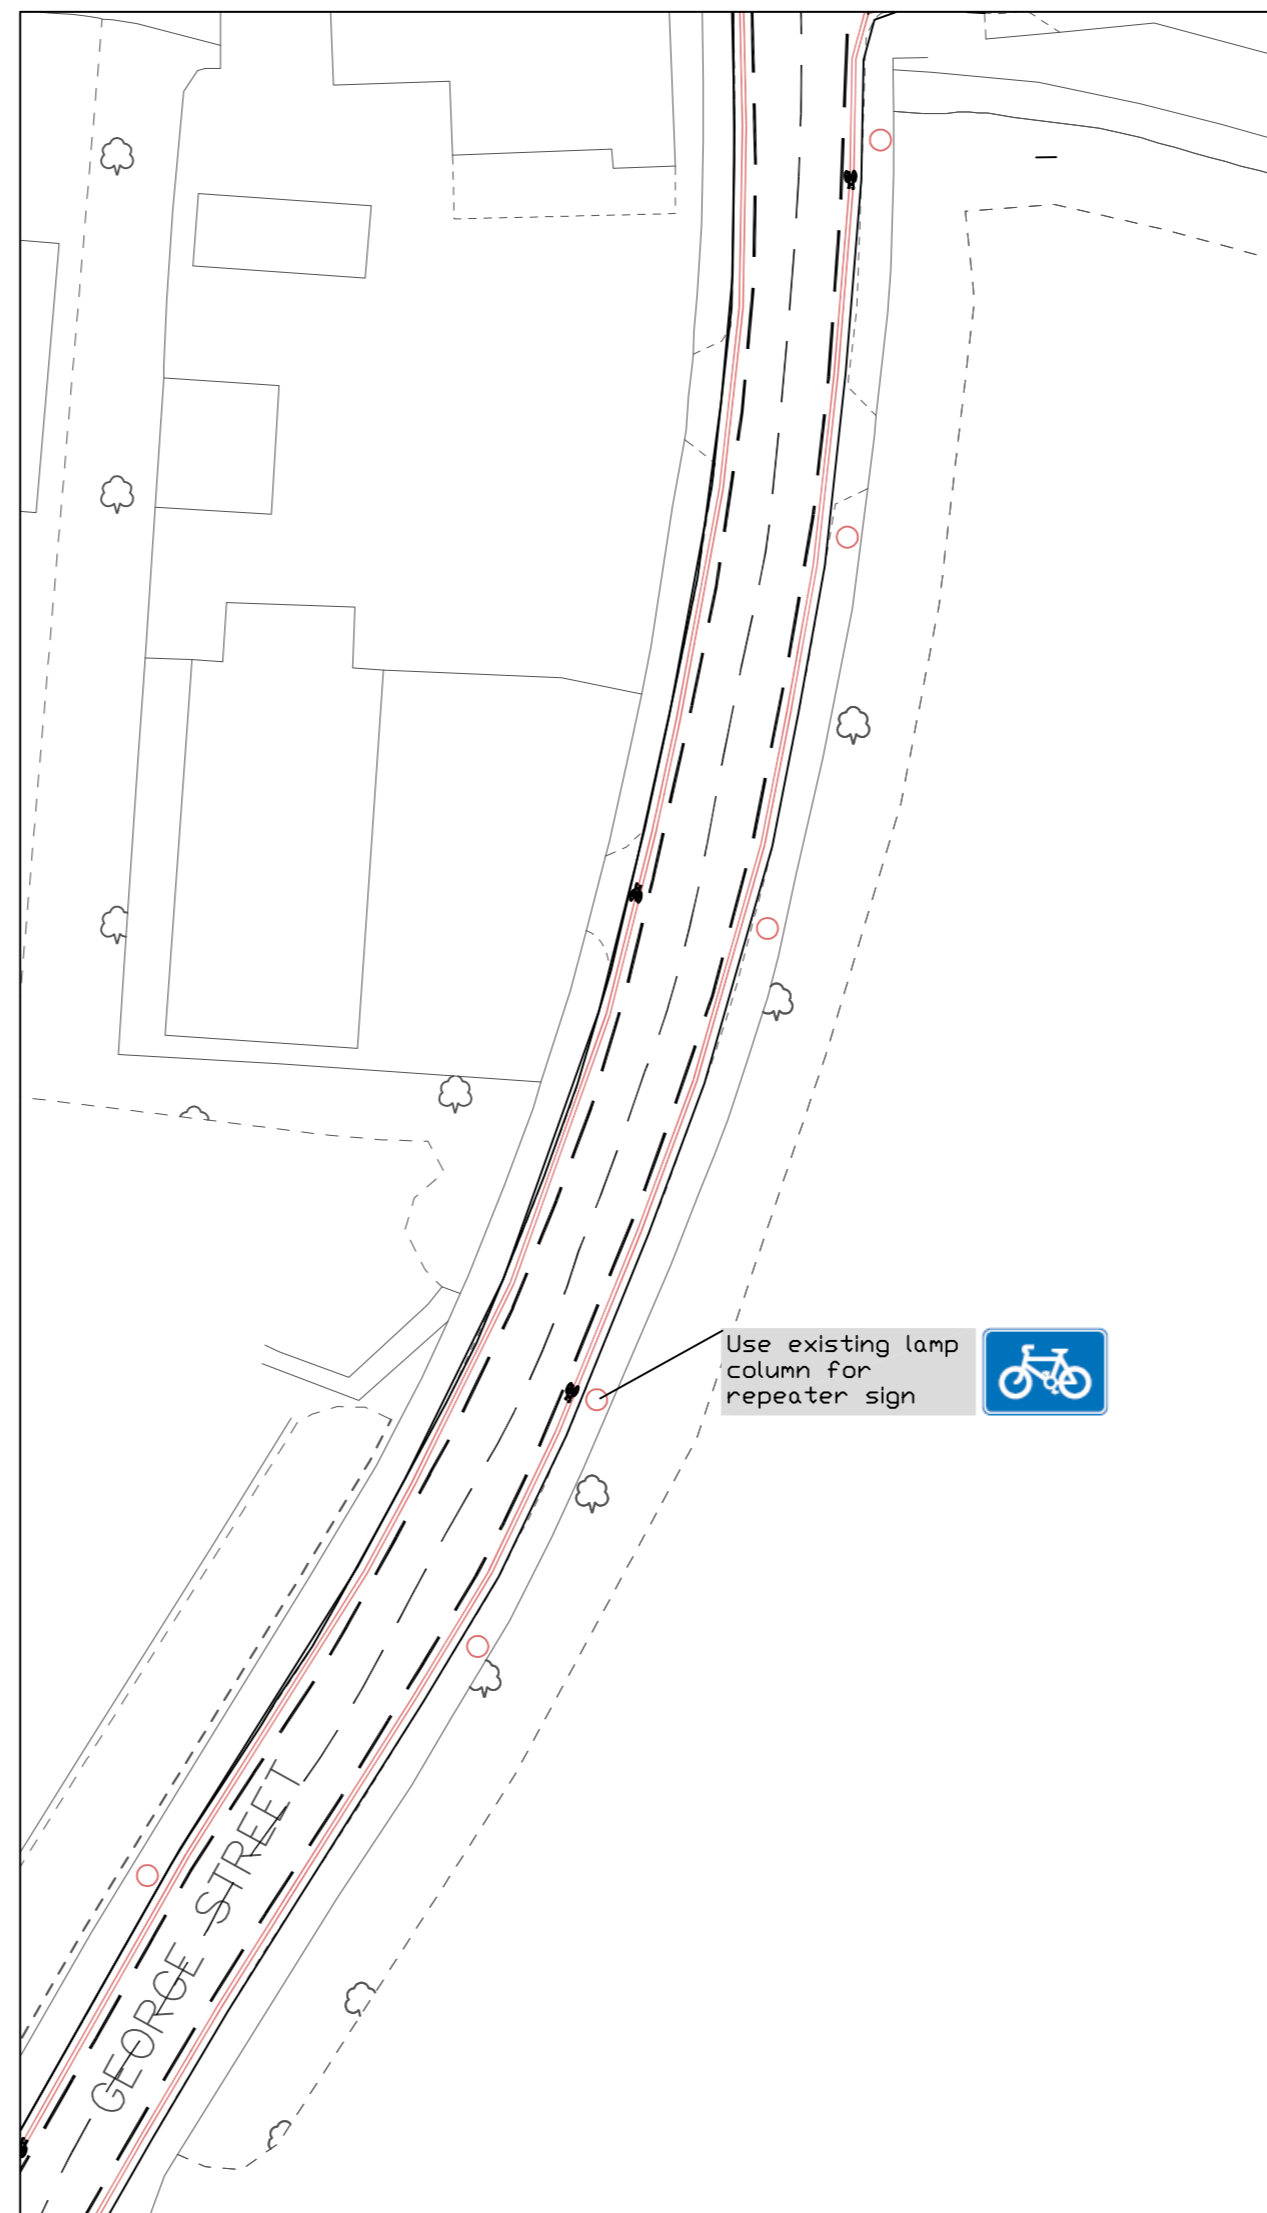


INSET 2 @1:500

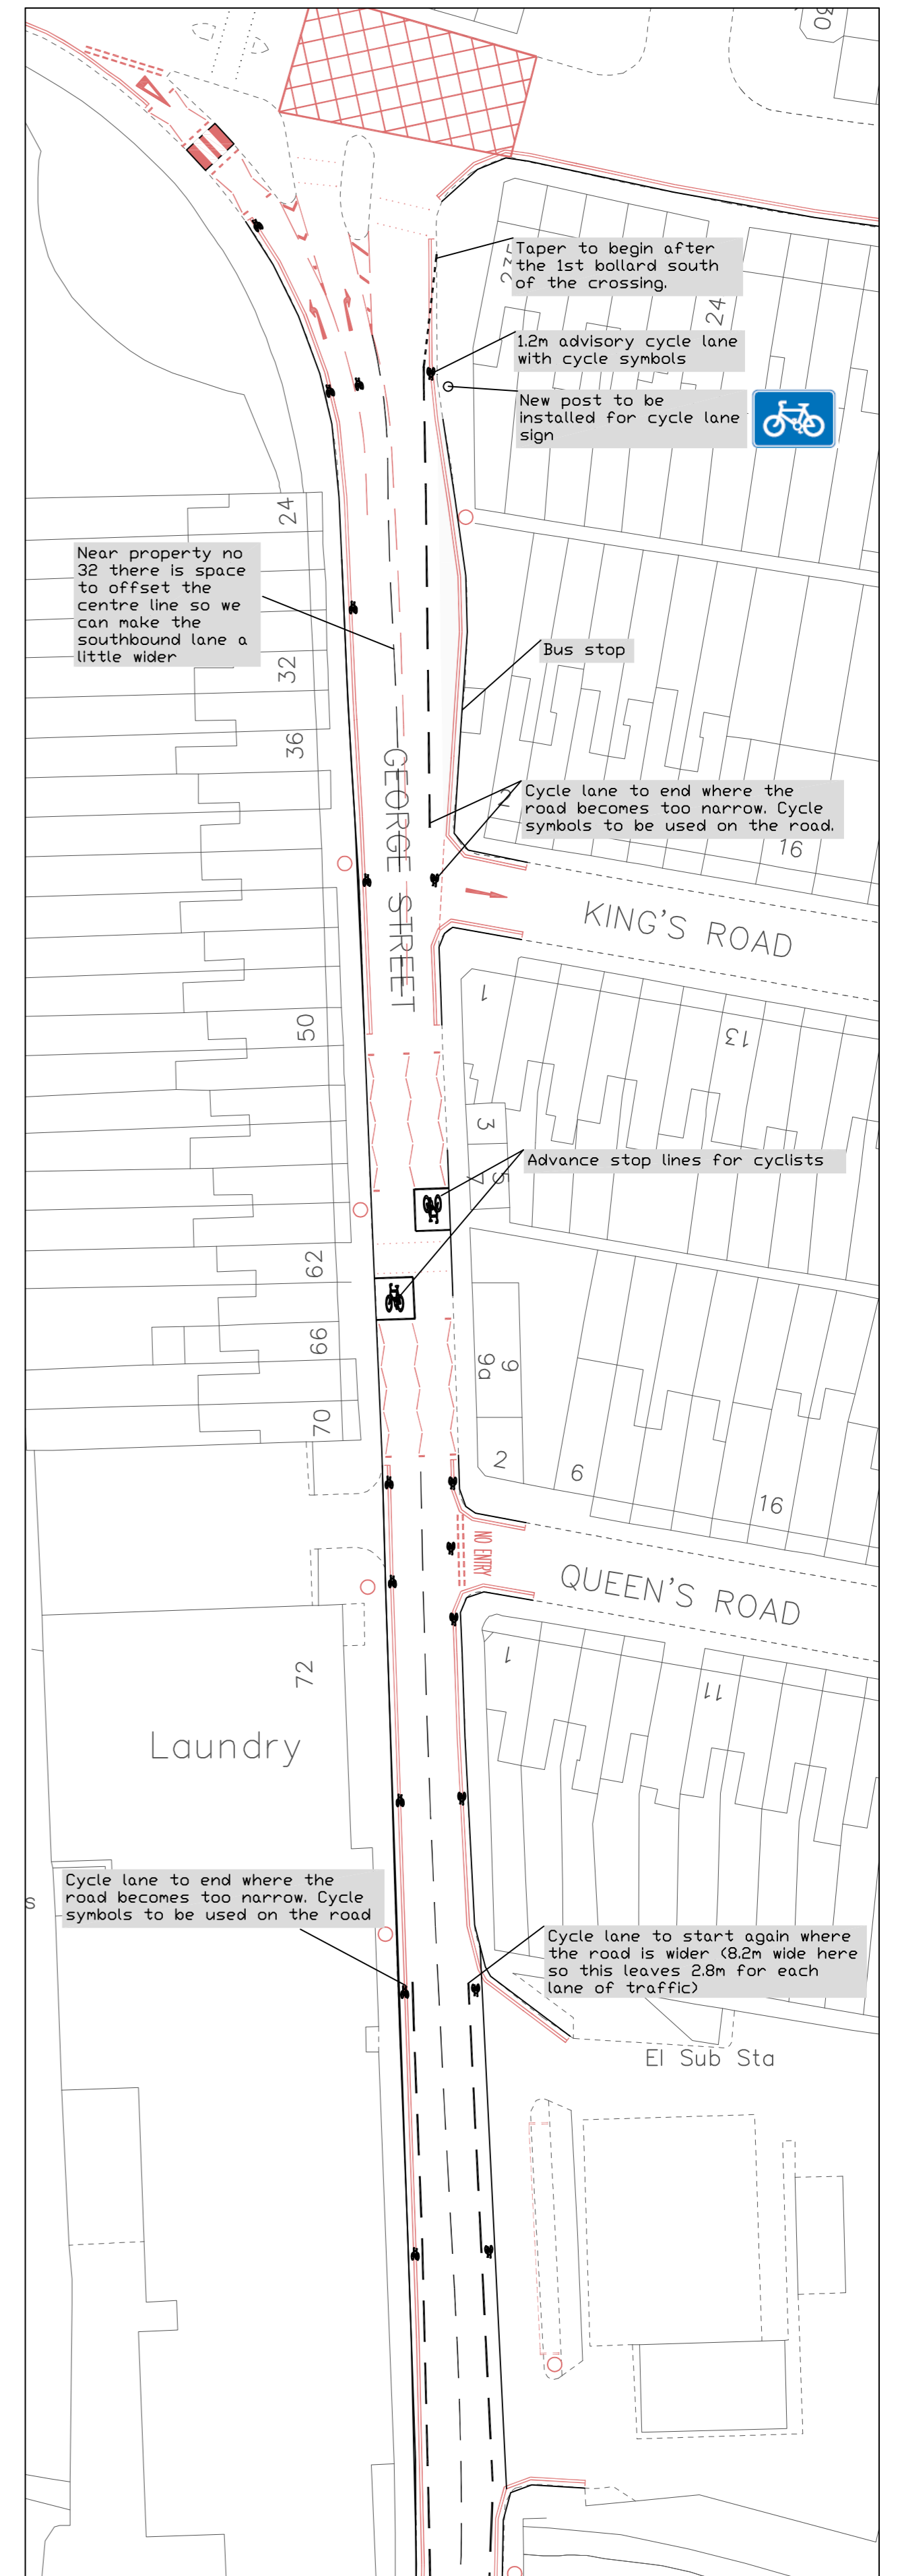

INSET 1 @1:500

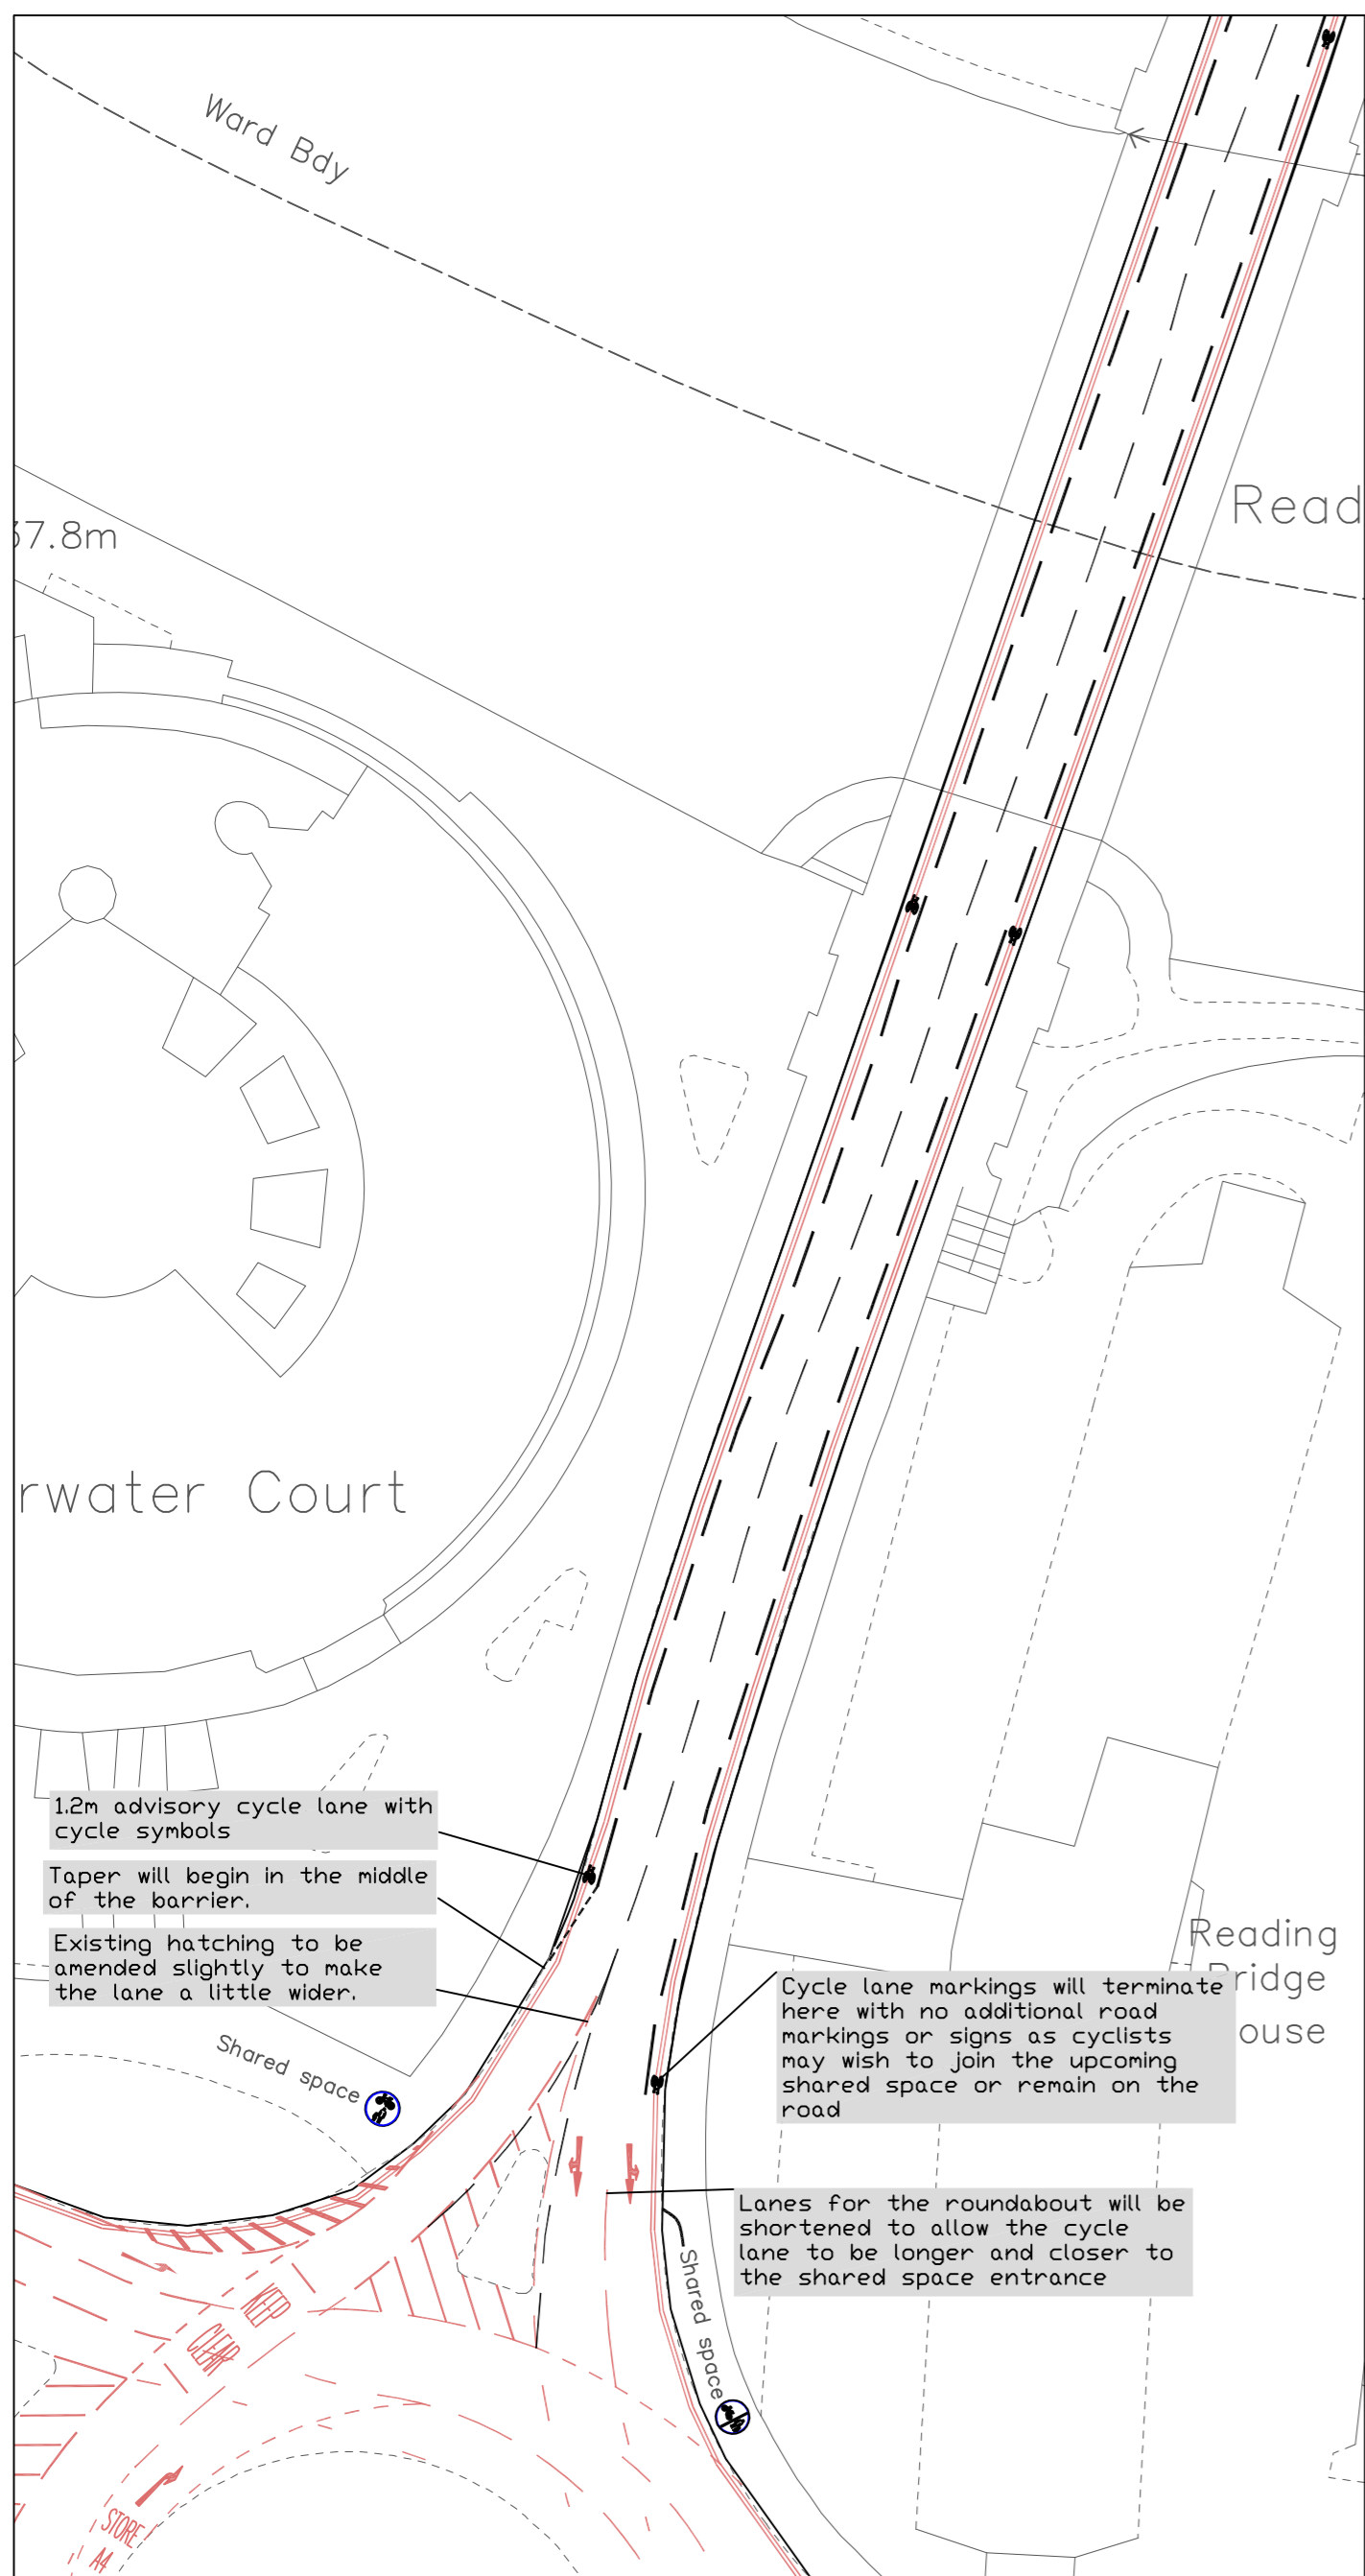

INSET 4 @1:500

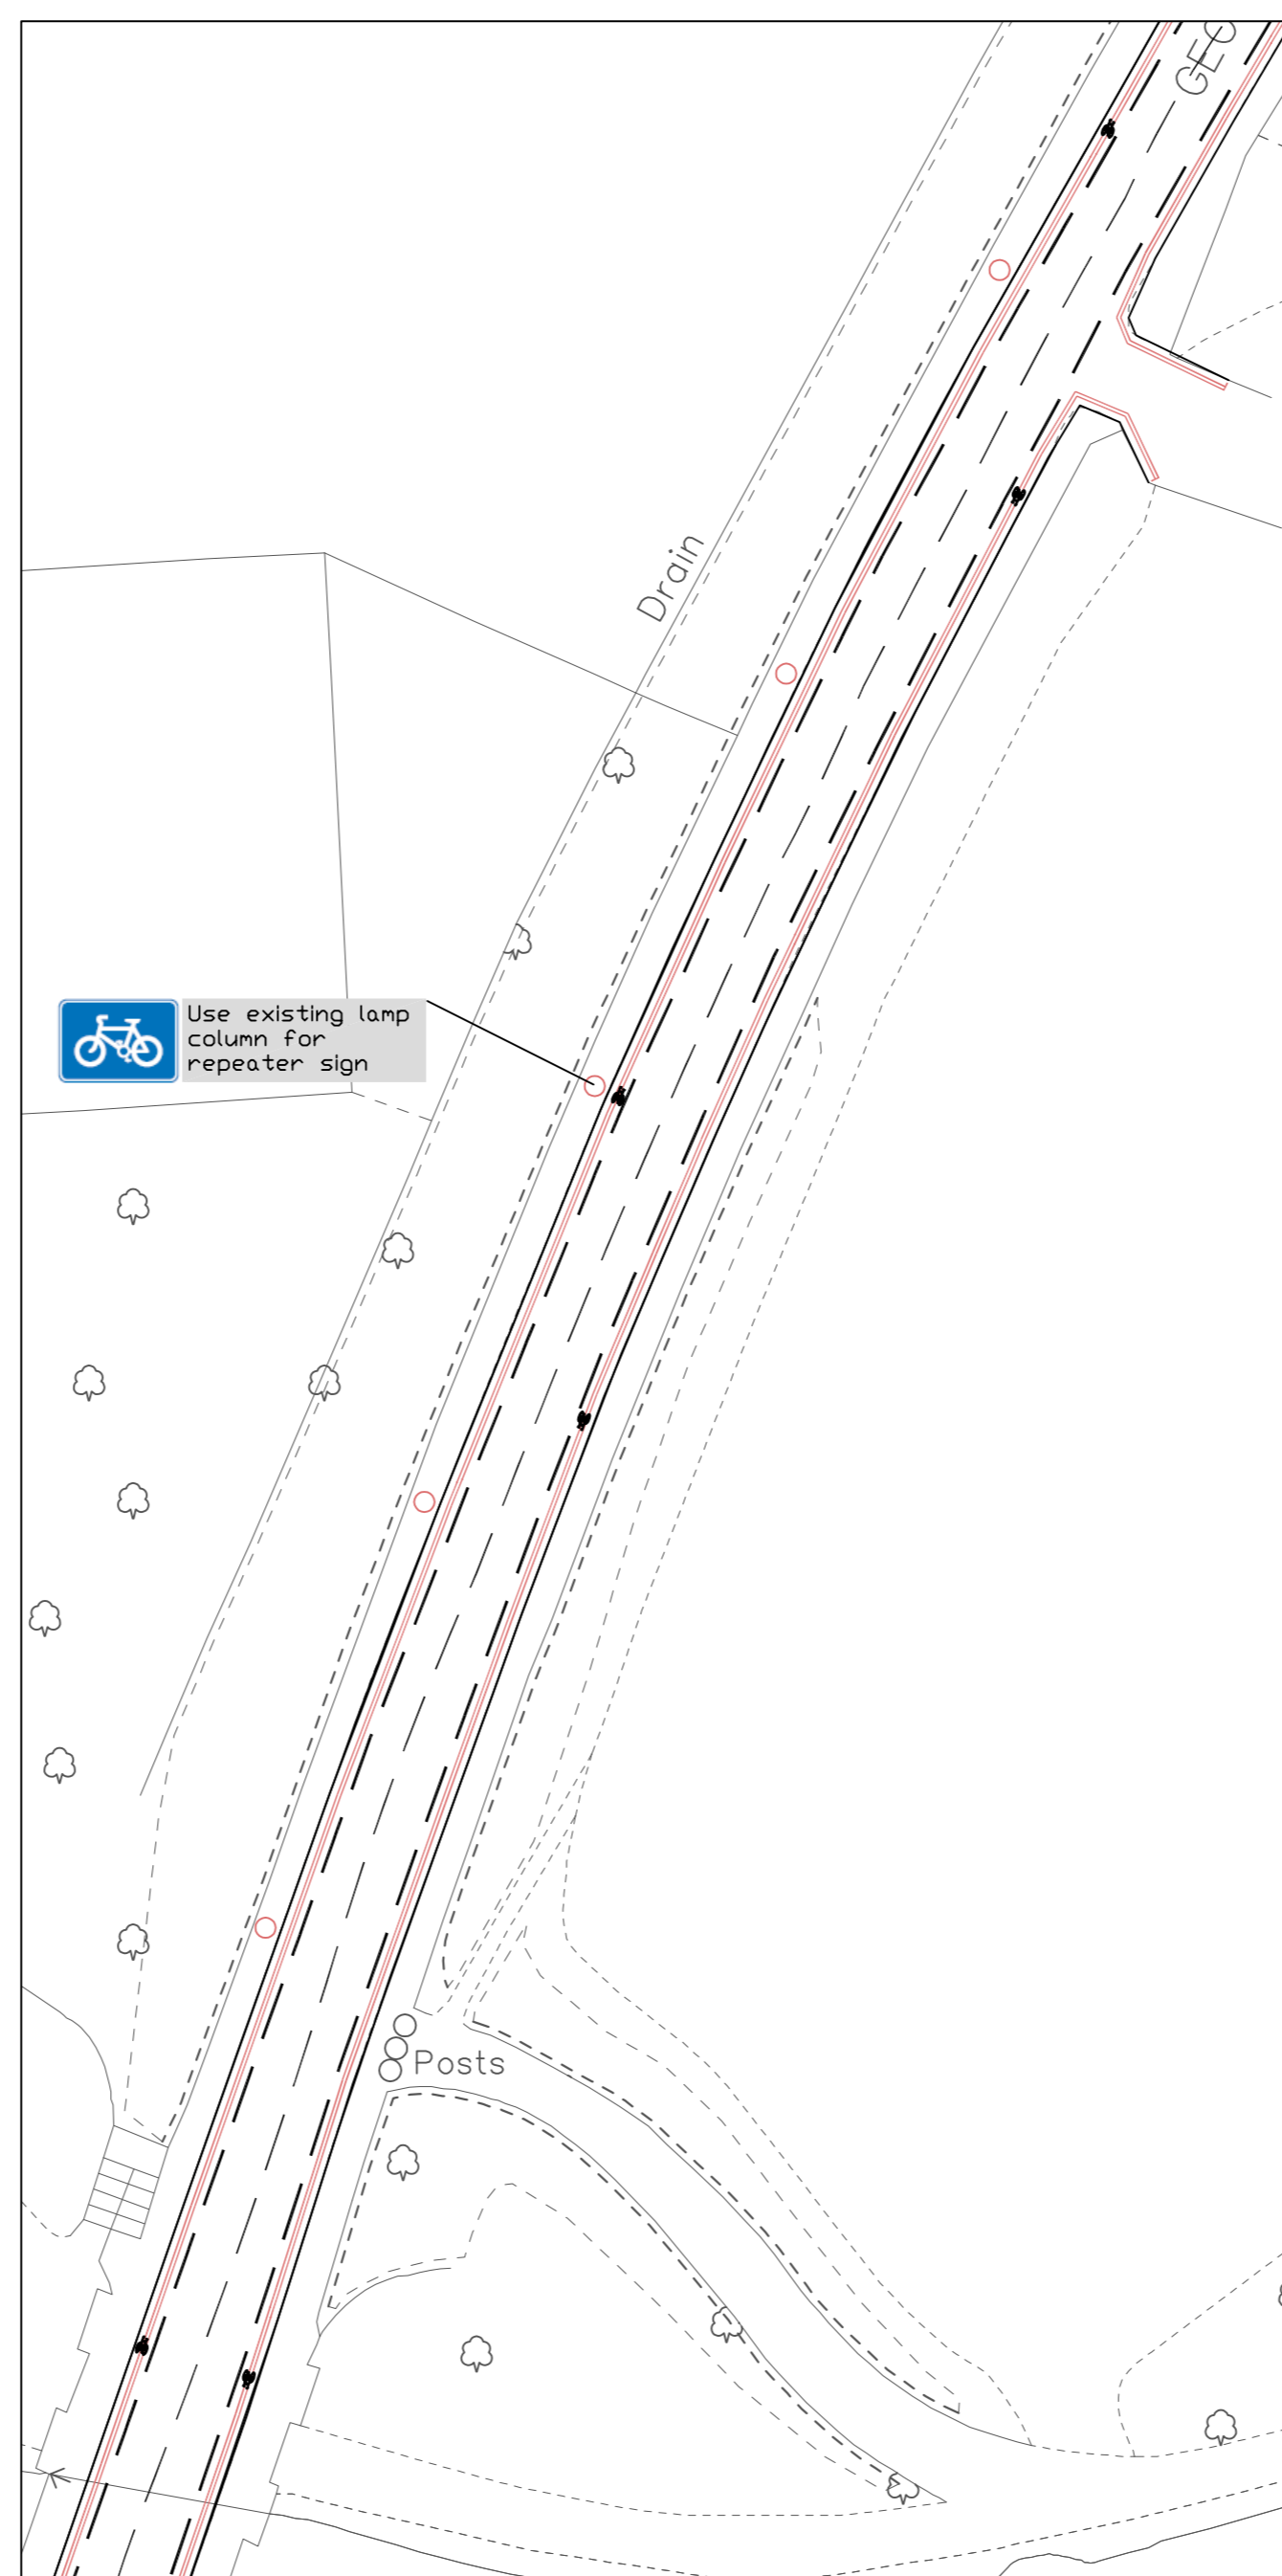

INSET 3 @1:500