


Key:
 ■ Private Land



Crown copyright and database rights 2013 Ordnance Survey 100019672

Transport & Streetcare
 Civic Offices
 Reading
 RG1 2LU

Project		Scale	
EAST READING STUDY		N.T.S	
Drawing	WOKINGHAM ROAD 1	Date	Drawn
		FEB 19	JT
Drawing No.		Checked	JP
ERS_Wokingham Road 1		Approved	JP

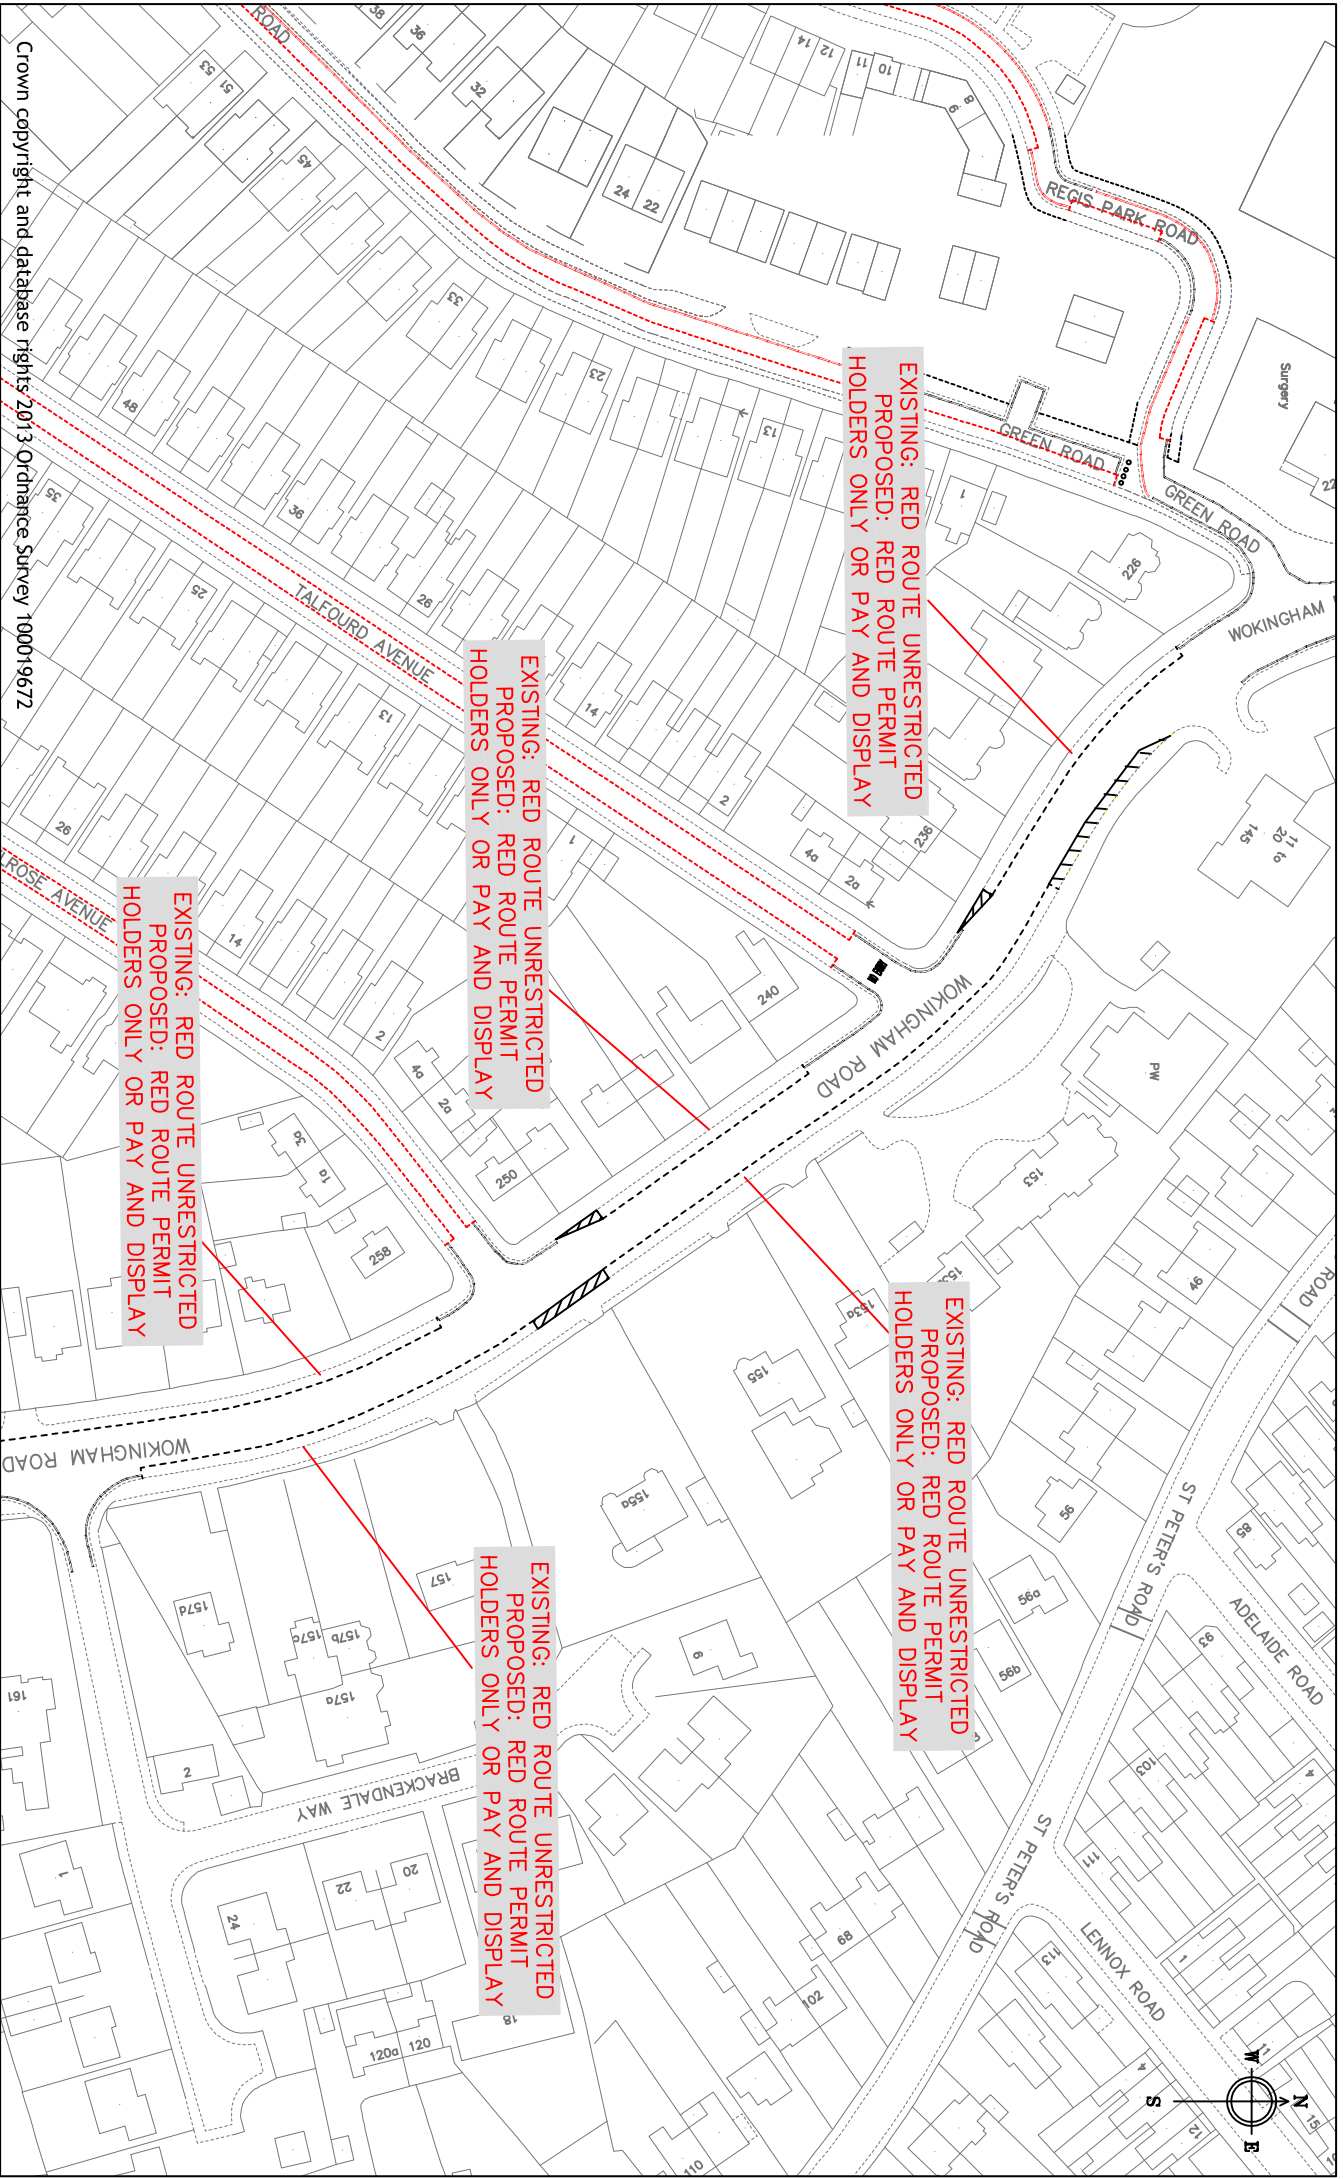

Crown copyright and database rights 2013 Ordnance Survey 100019672

EXISTING: RED ROUTE UNRESTRICTED
 PROPOSED: RED ROUTE PERMIT
 HOLDERS ONLY OR PAY AND DISPLAY

EXISTING: RED ROUTE UNRESTRICTED
 PROPOSED: RED ROUTE PERMIT
 HOLDERS ONLY OR PAY AND DISPLAY

EXISTING: RED ROUTE UNRESTRICTED
 PROPOSED: RED ROUTE PERMIT
 HOLDERS ONLY OR PAY AND DISPLAY

EXISTING: RED ROUTE UNRESTRICTED
 PROPOSED: RED ROUTE PERMIT
 HOLDERS ONLY OR PAY AND DISPLAY

EXISTING: RED ROUTE UNRESTRICTED
 PROPOSED: RED ROUTE PERMIT
 HOLDERS ONLY OR PAY AND DISPLAY



Reading
 Borough Council

Transport & Streetcare
 Civic Offices
 Reading
 RG1 2LU

Project		Scale	
EAST READING STUDY		N.T.S	
Drawing		Date	Drawn
WOKINGHAM ROAD 2		FEB 19	JT
		Approved	Checked
Drawing No.		JP	JP
ERS_Wokingham Road 2			