



Section B-B

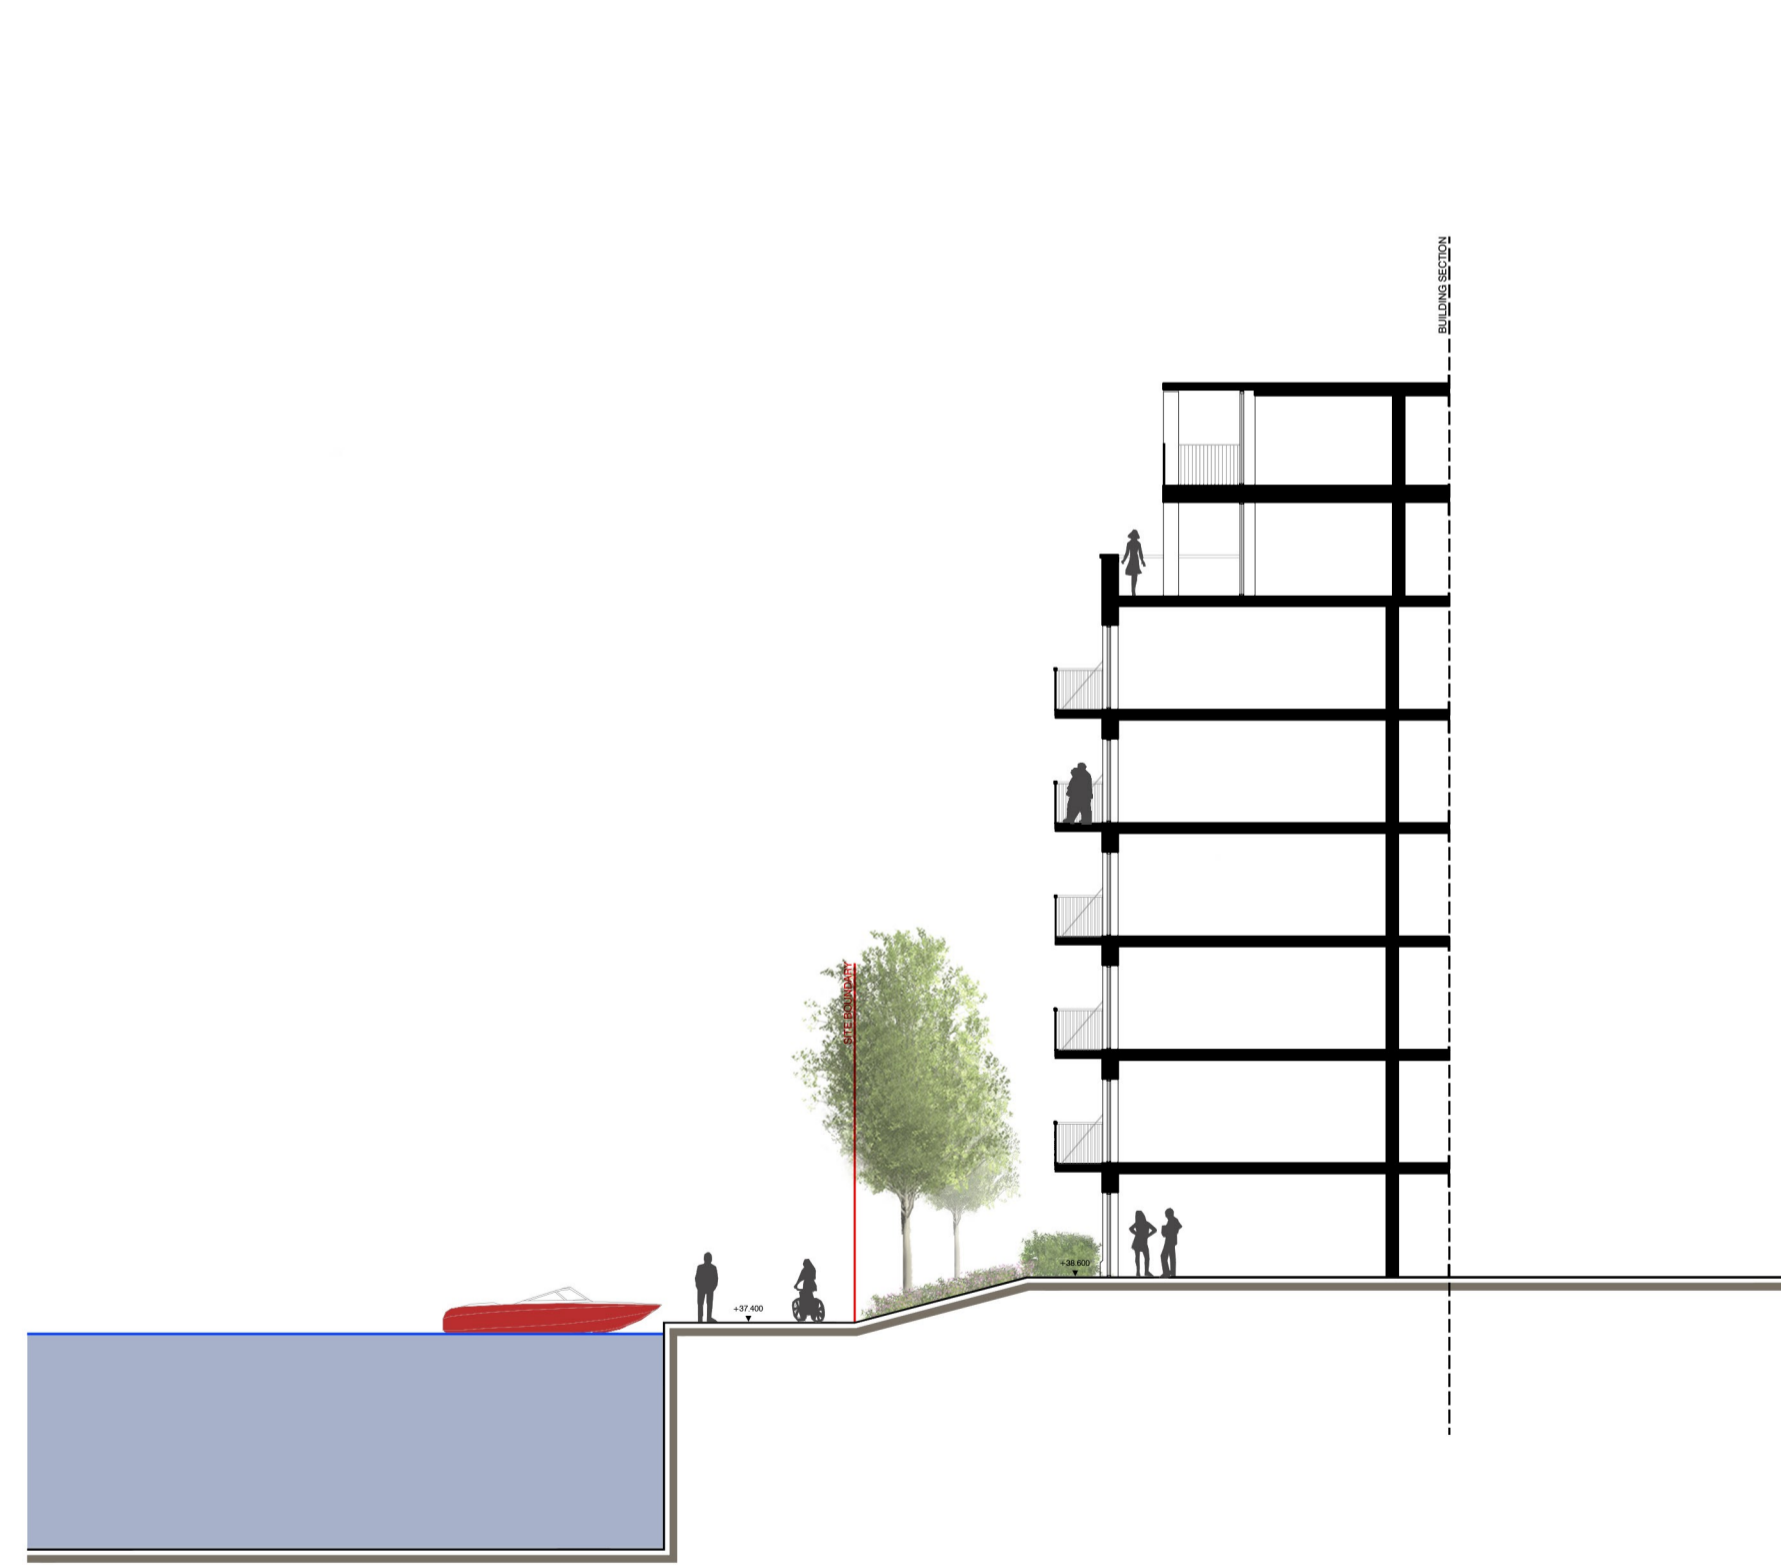

Section C-C

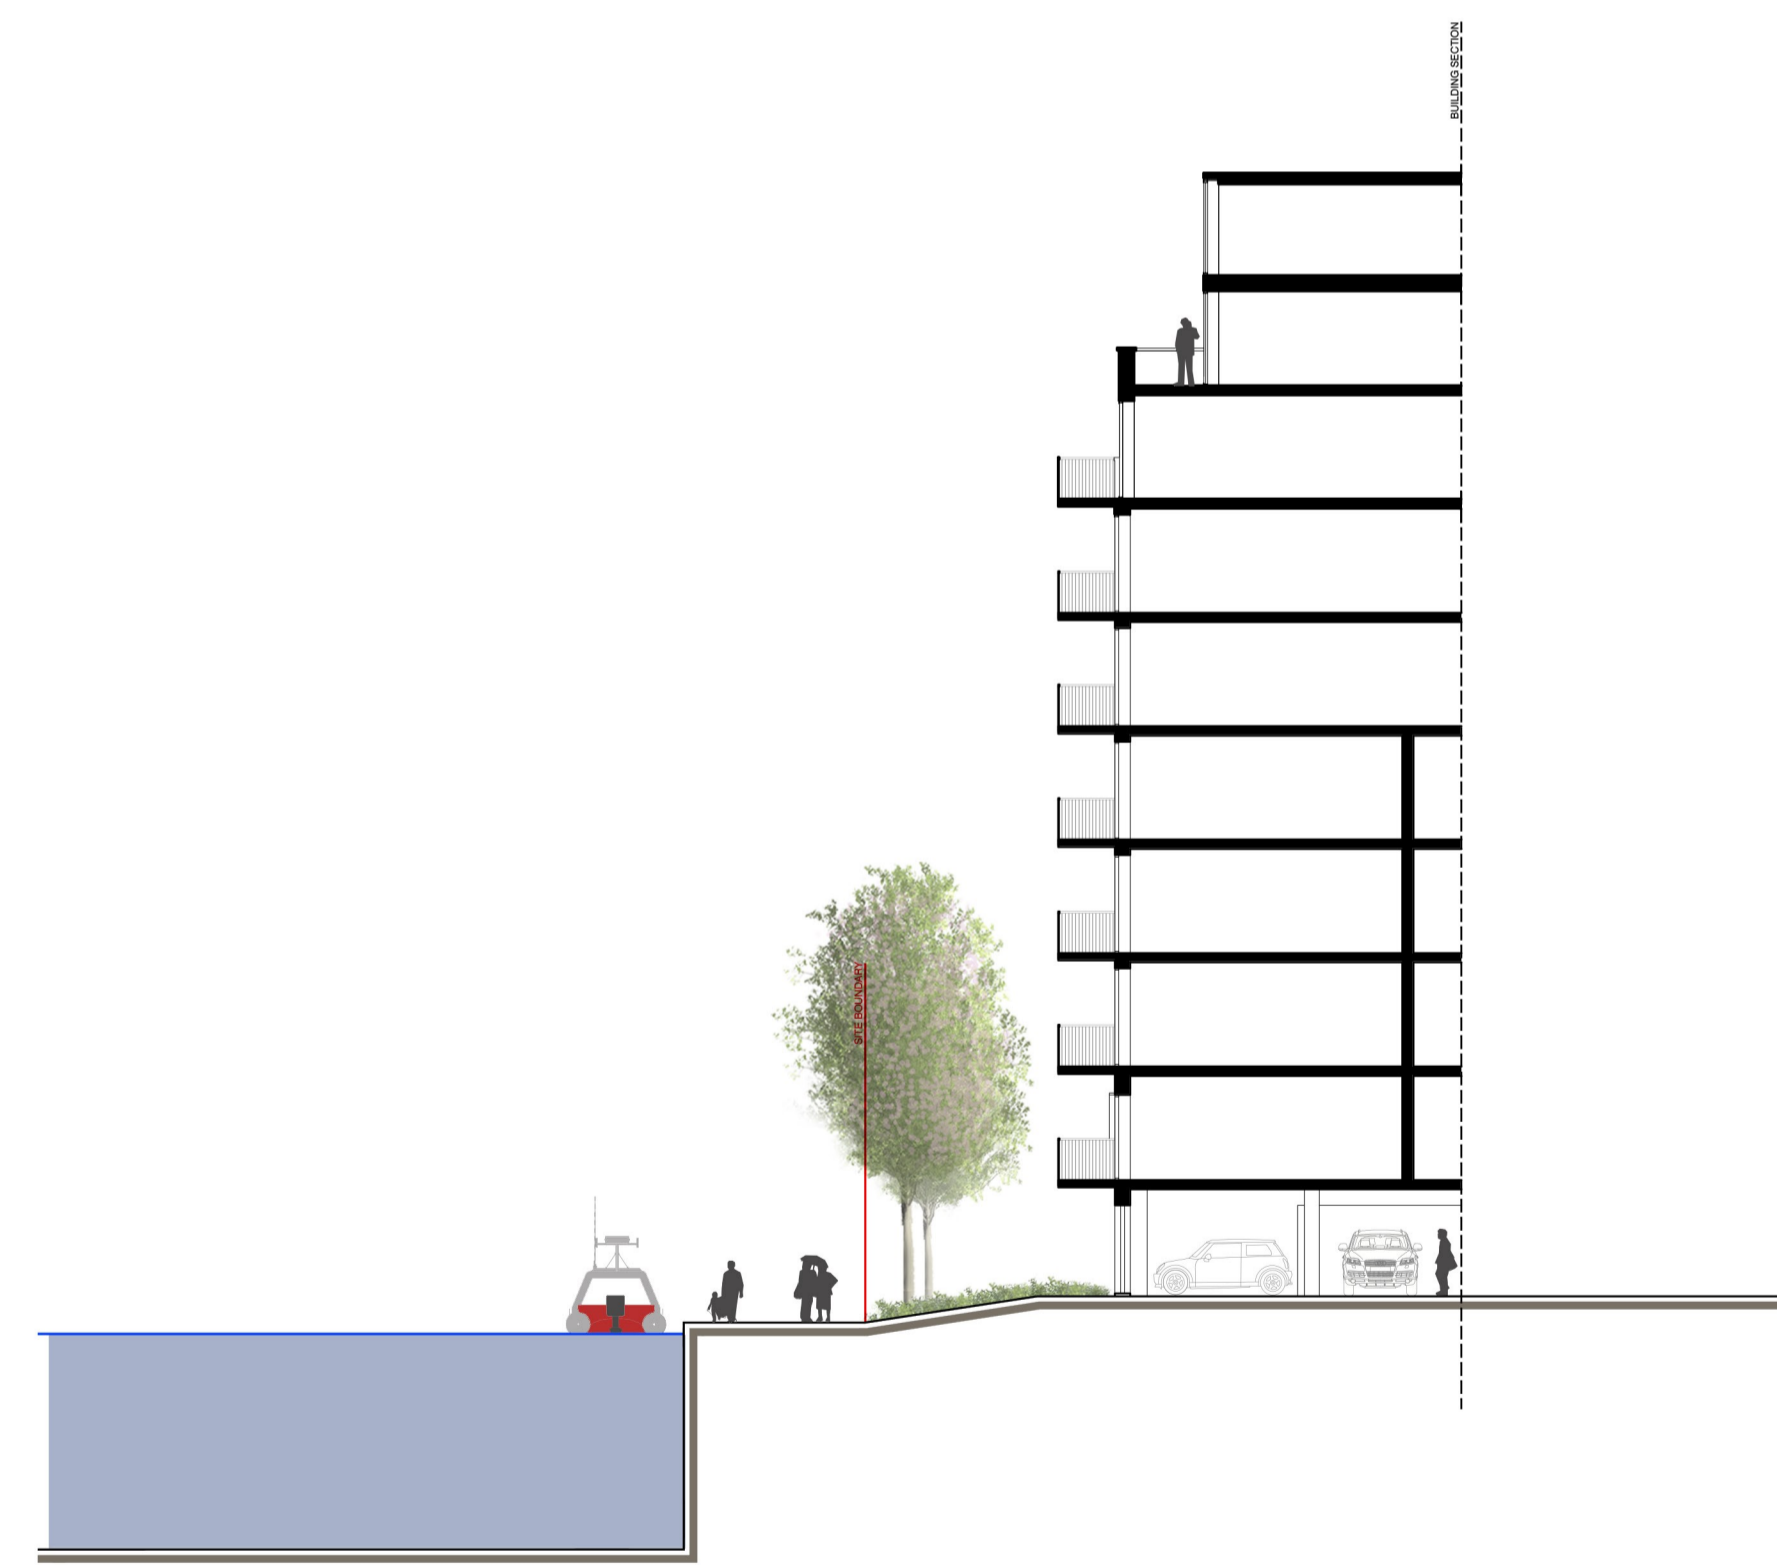

Section D-D

A 27.02.20 EE Amended key

revision	date	prepared	description

Berkeley
Designed for life

Berkeley House
Farnham Lane
Farnham Royal
SL2 3RQ

T: 01753 784400
F: 01753 948555
www.berkeleygroup.co.uk

project
Vastern Road
Reading

drawing
Site Sections
Section B-B, C-C and D-D

date	scale @ a1	drawn
October 2019	1:200	EE

drawing number	revision
448.PL.SS.301	A

