


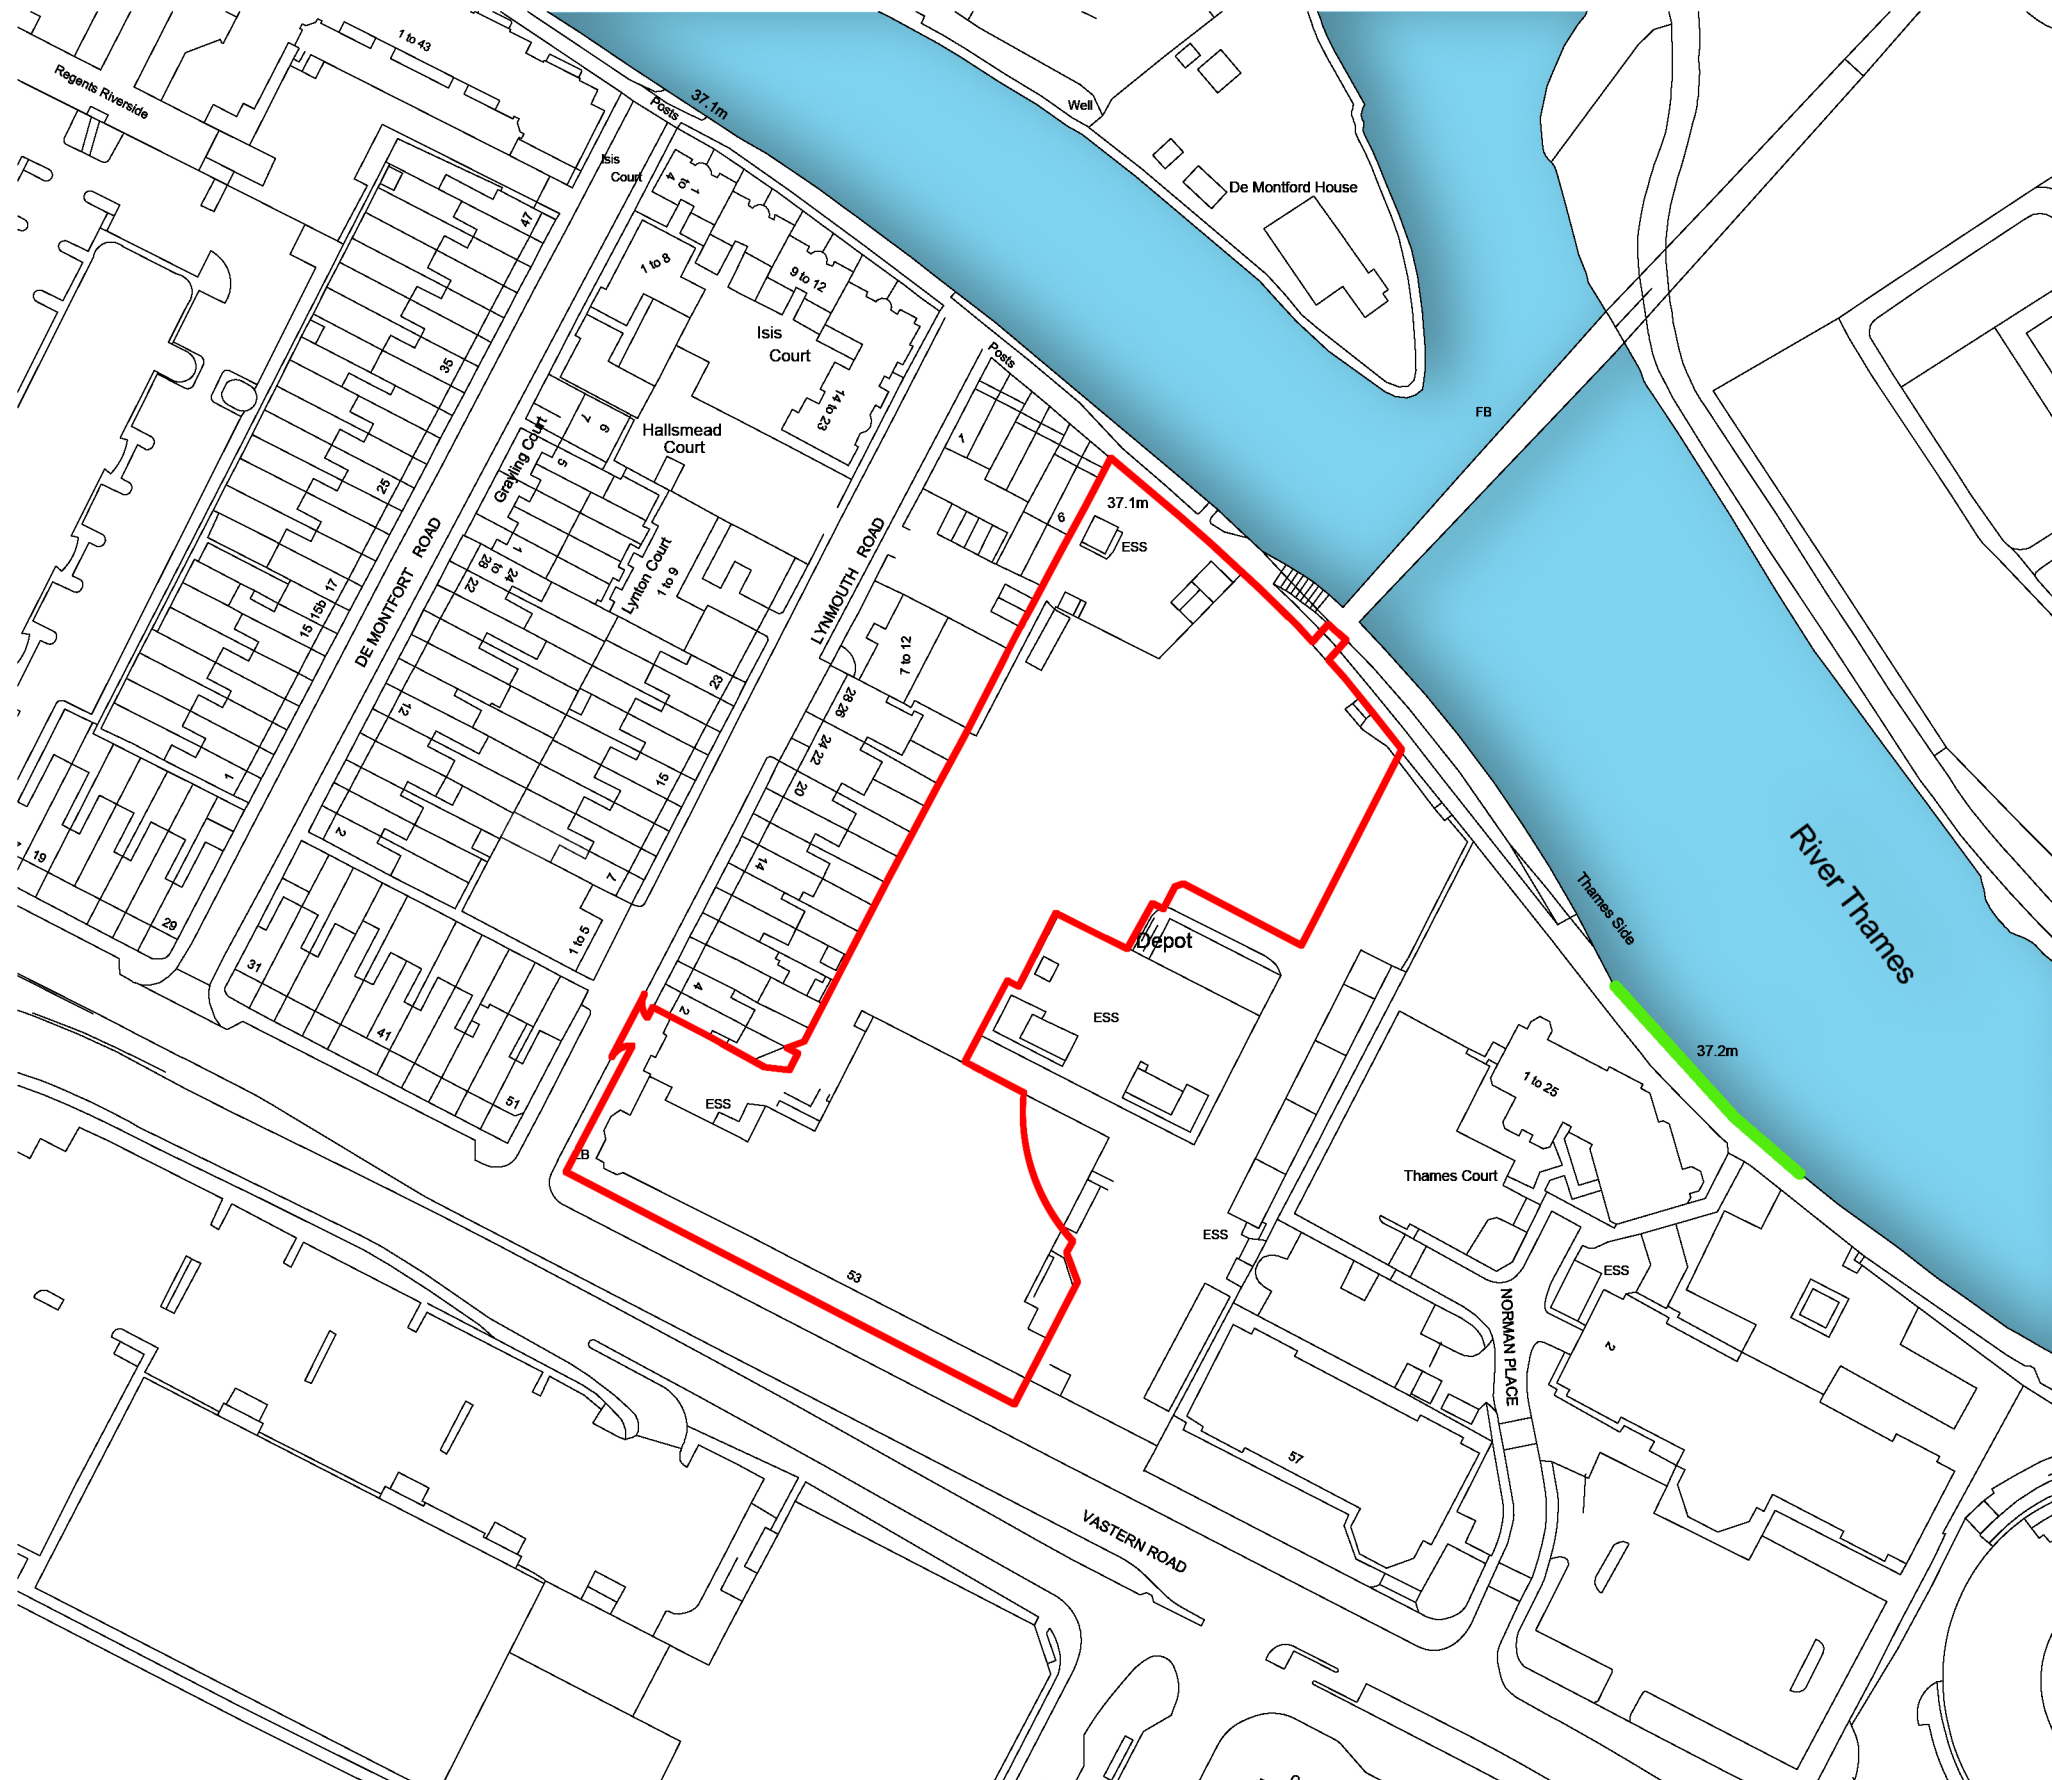


ECOLOGICAL WORKS PLAN

notes

KEY

APPLICATION AREAS

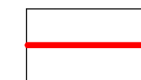

SITE BOUNDARY
S106 REDLINE



ECOLOGICAL COMPENSATION
An area which is 53m in length

revision
date

prepared
description

Berkeley
Designed for life

Berkeley House
Farnham Lane
Farnham Royal SL2 3RQ

T: 01753 784400
F: 01753 646855
www.berkeleygroup.co.uk

project
Vastern Road

drawing
**Ecological Works Plan
Plan 4**

date
September 2021

scale @ a3
1:1250

drawn
-

drawing number
448.S106.004

revision
/

