



# CDM 2015 Health & Safety Information


This information relates only to 'Significant Hazards' identified on this drawing and is to be read in conjunction with the Designer's Hazard Register.

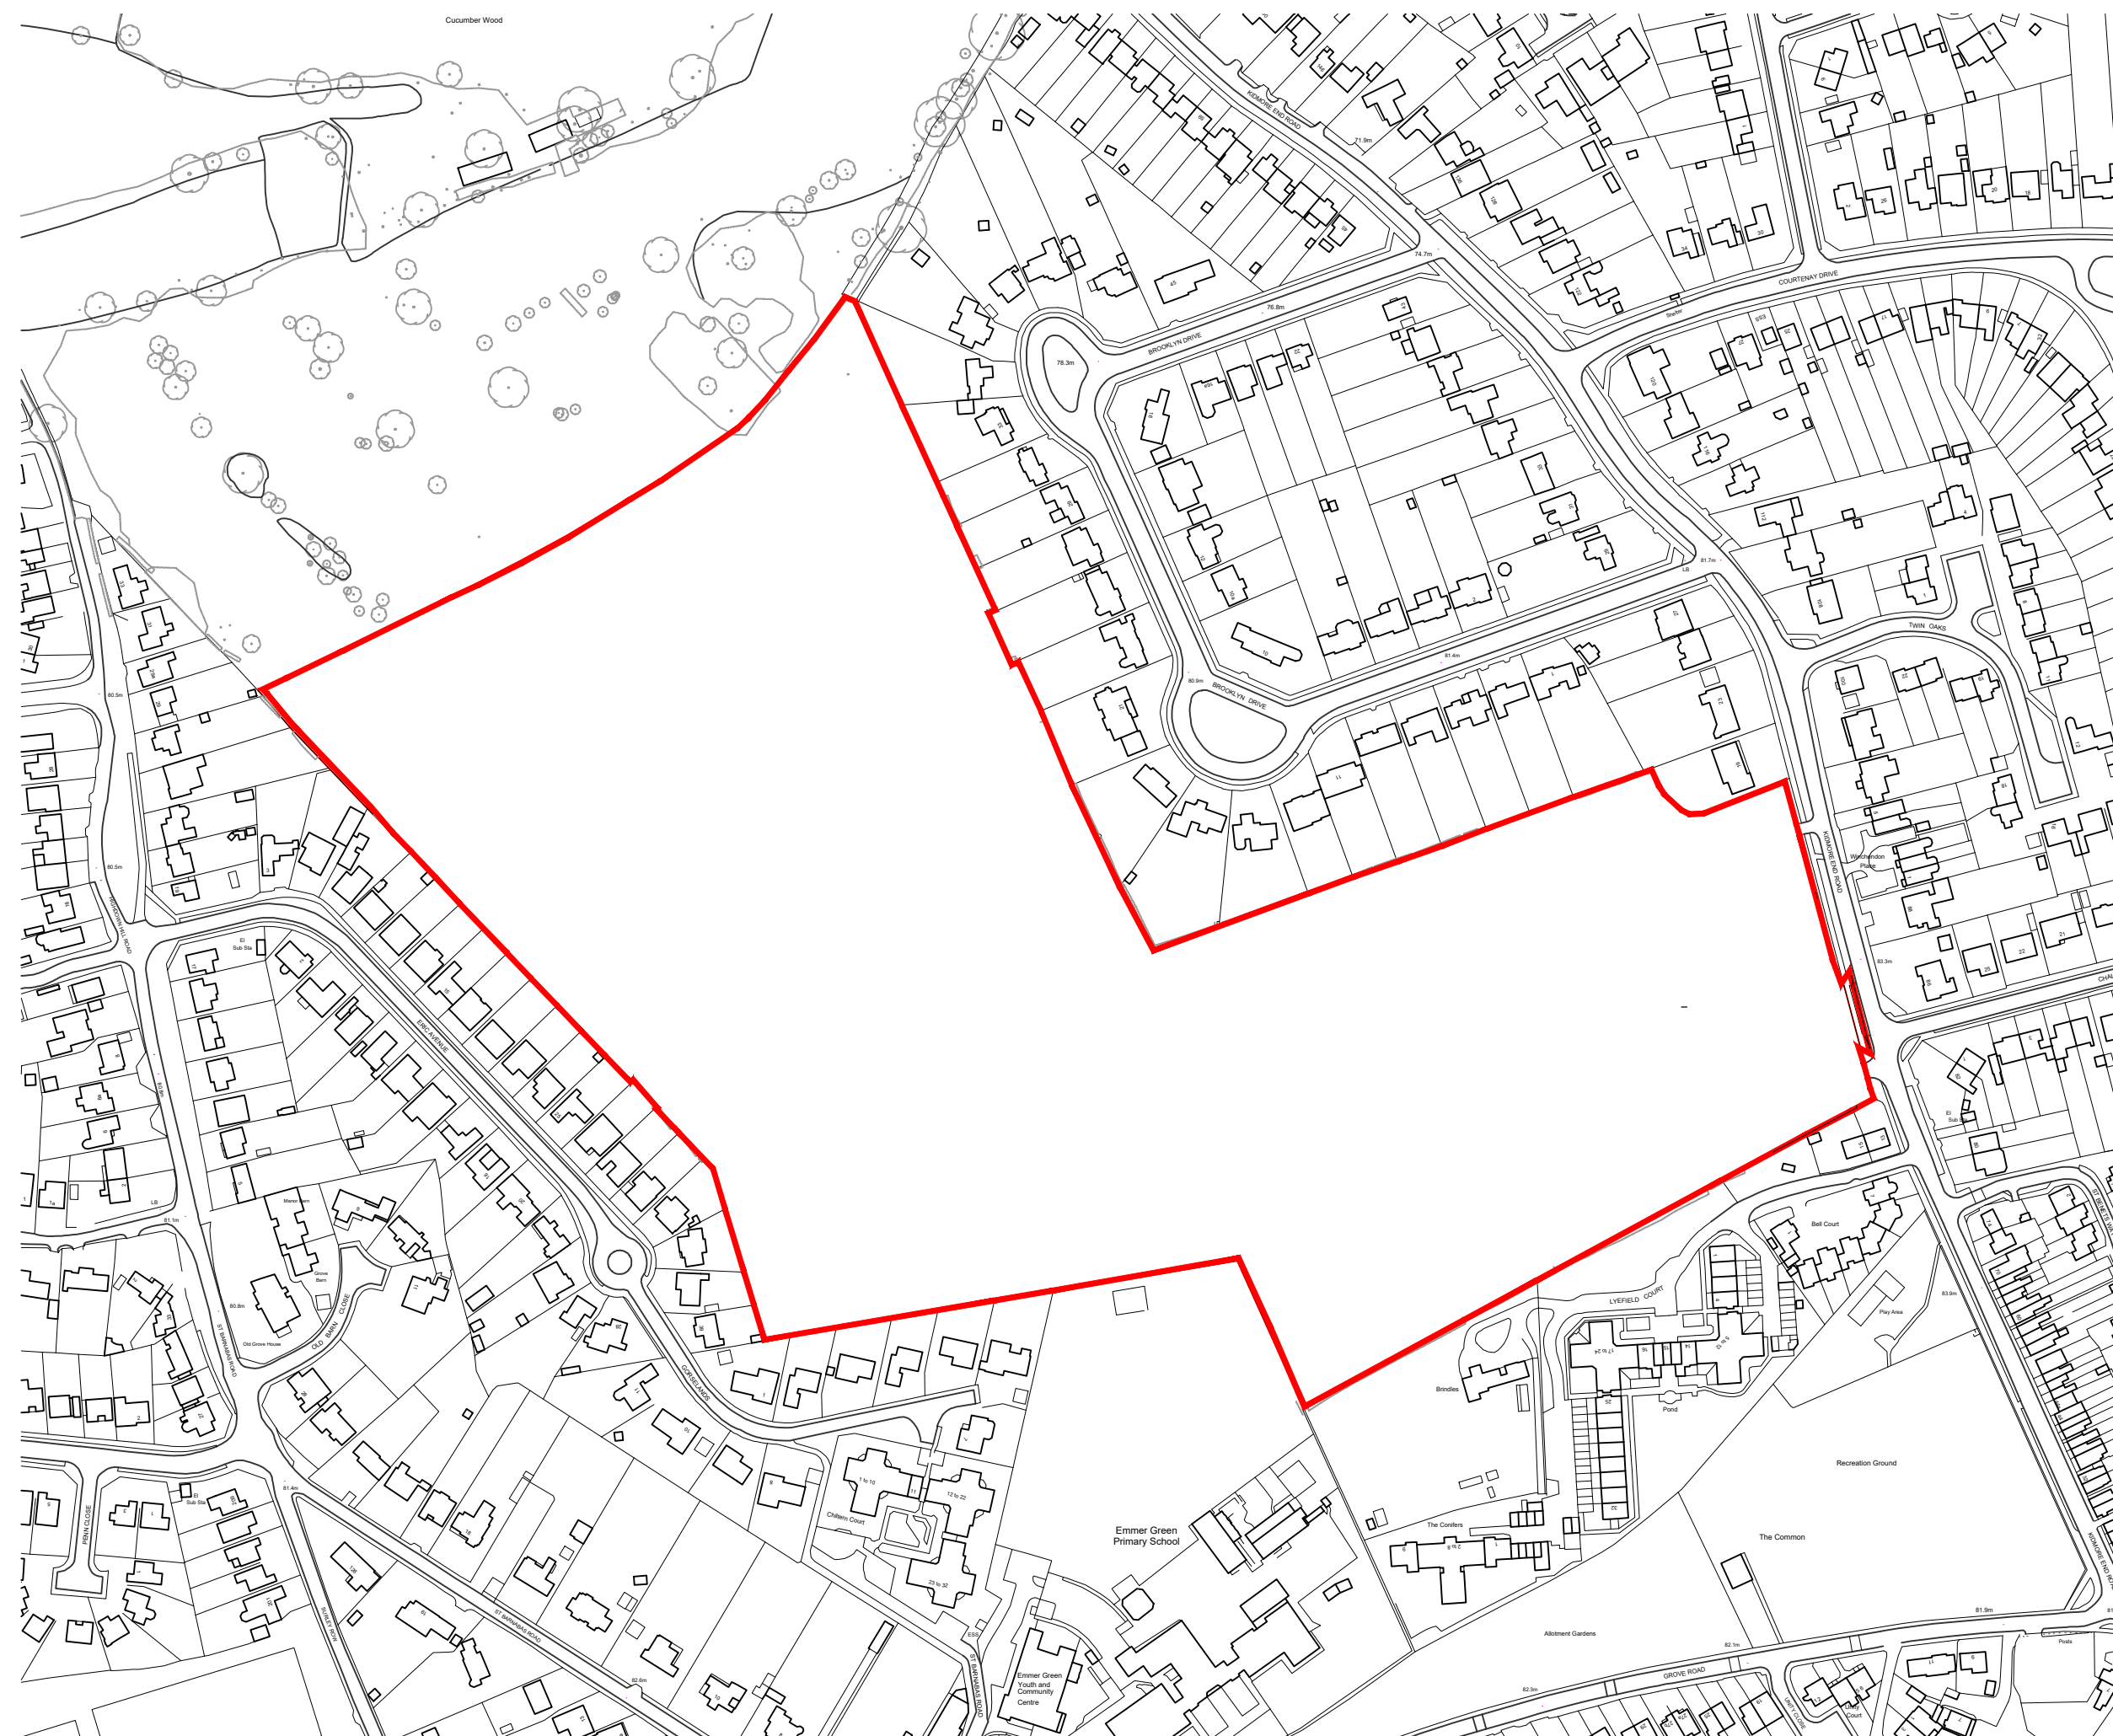

Ordnance Survey, (c) Crown Copyright 2020. All rights reserved. Licence number 100022432

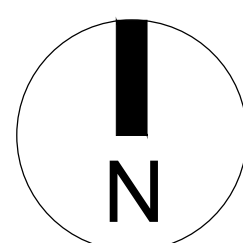

Rev	Date	Revision Details	Dr	Ch
A	10.06.22	Scale updated	NF	MP

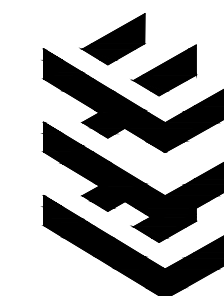

**London:** 76 Great Suffolk Street  
London, SE1 0BL  
T 0207 928 2773 E london@eearchitecture.com  
**Sussex:** 64 - 68 Brighton Road, Worthing  
West Sussex, BN11 2EN  
T 01903 248777 E sussex@eearchitecture.com  
**Bristol:** Westworks, Beacon Tower  
Colston Street, Bristol, BS1 4XE  
T 0117 214 1101 E bristol@ecestworks.com  
**ECE Architecture**  
www.eearchitecture.com

Client's Name  
**Vistry Group**

Job Title  
**Reading Golf Club  
Kidmore End Road, Reading**

Drawing Title  
**Site Location Plan**

Scale  
**1:2500 @ A2**



Drawn	Checked	Date
NF	AK	01.10.21

Job No	Drawing No	Rev
6960	PL-050	A

Status  
**APPROVAL**