



CDM 2015 Health & Safety Information

This information relates only to 'Significant Hazards' identified on this drawing and is to be read in conjunction with the Designer's Hazard Register.

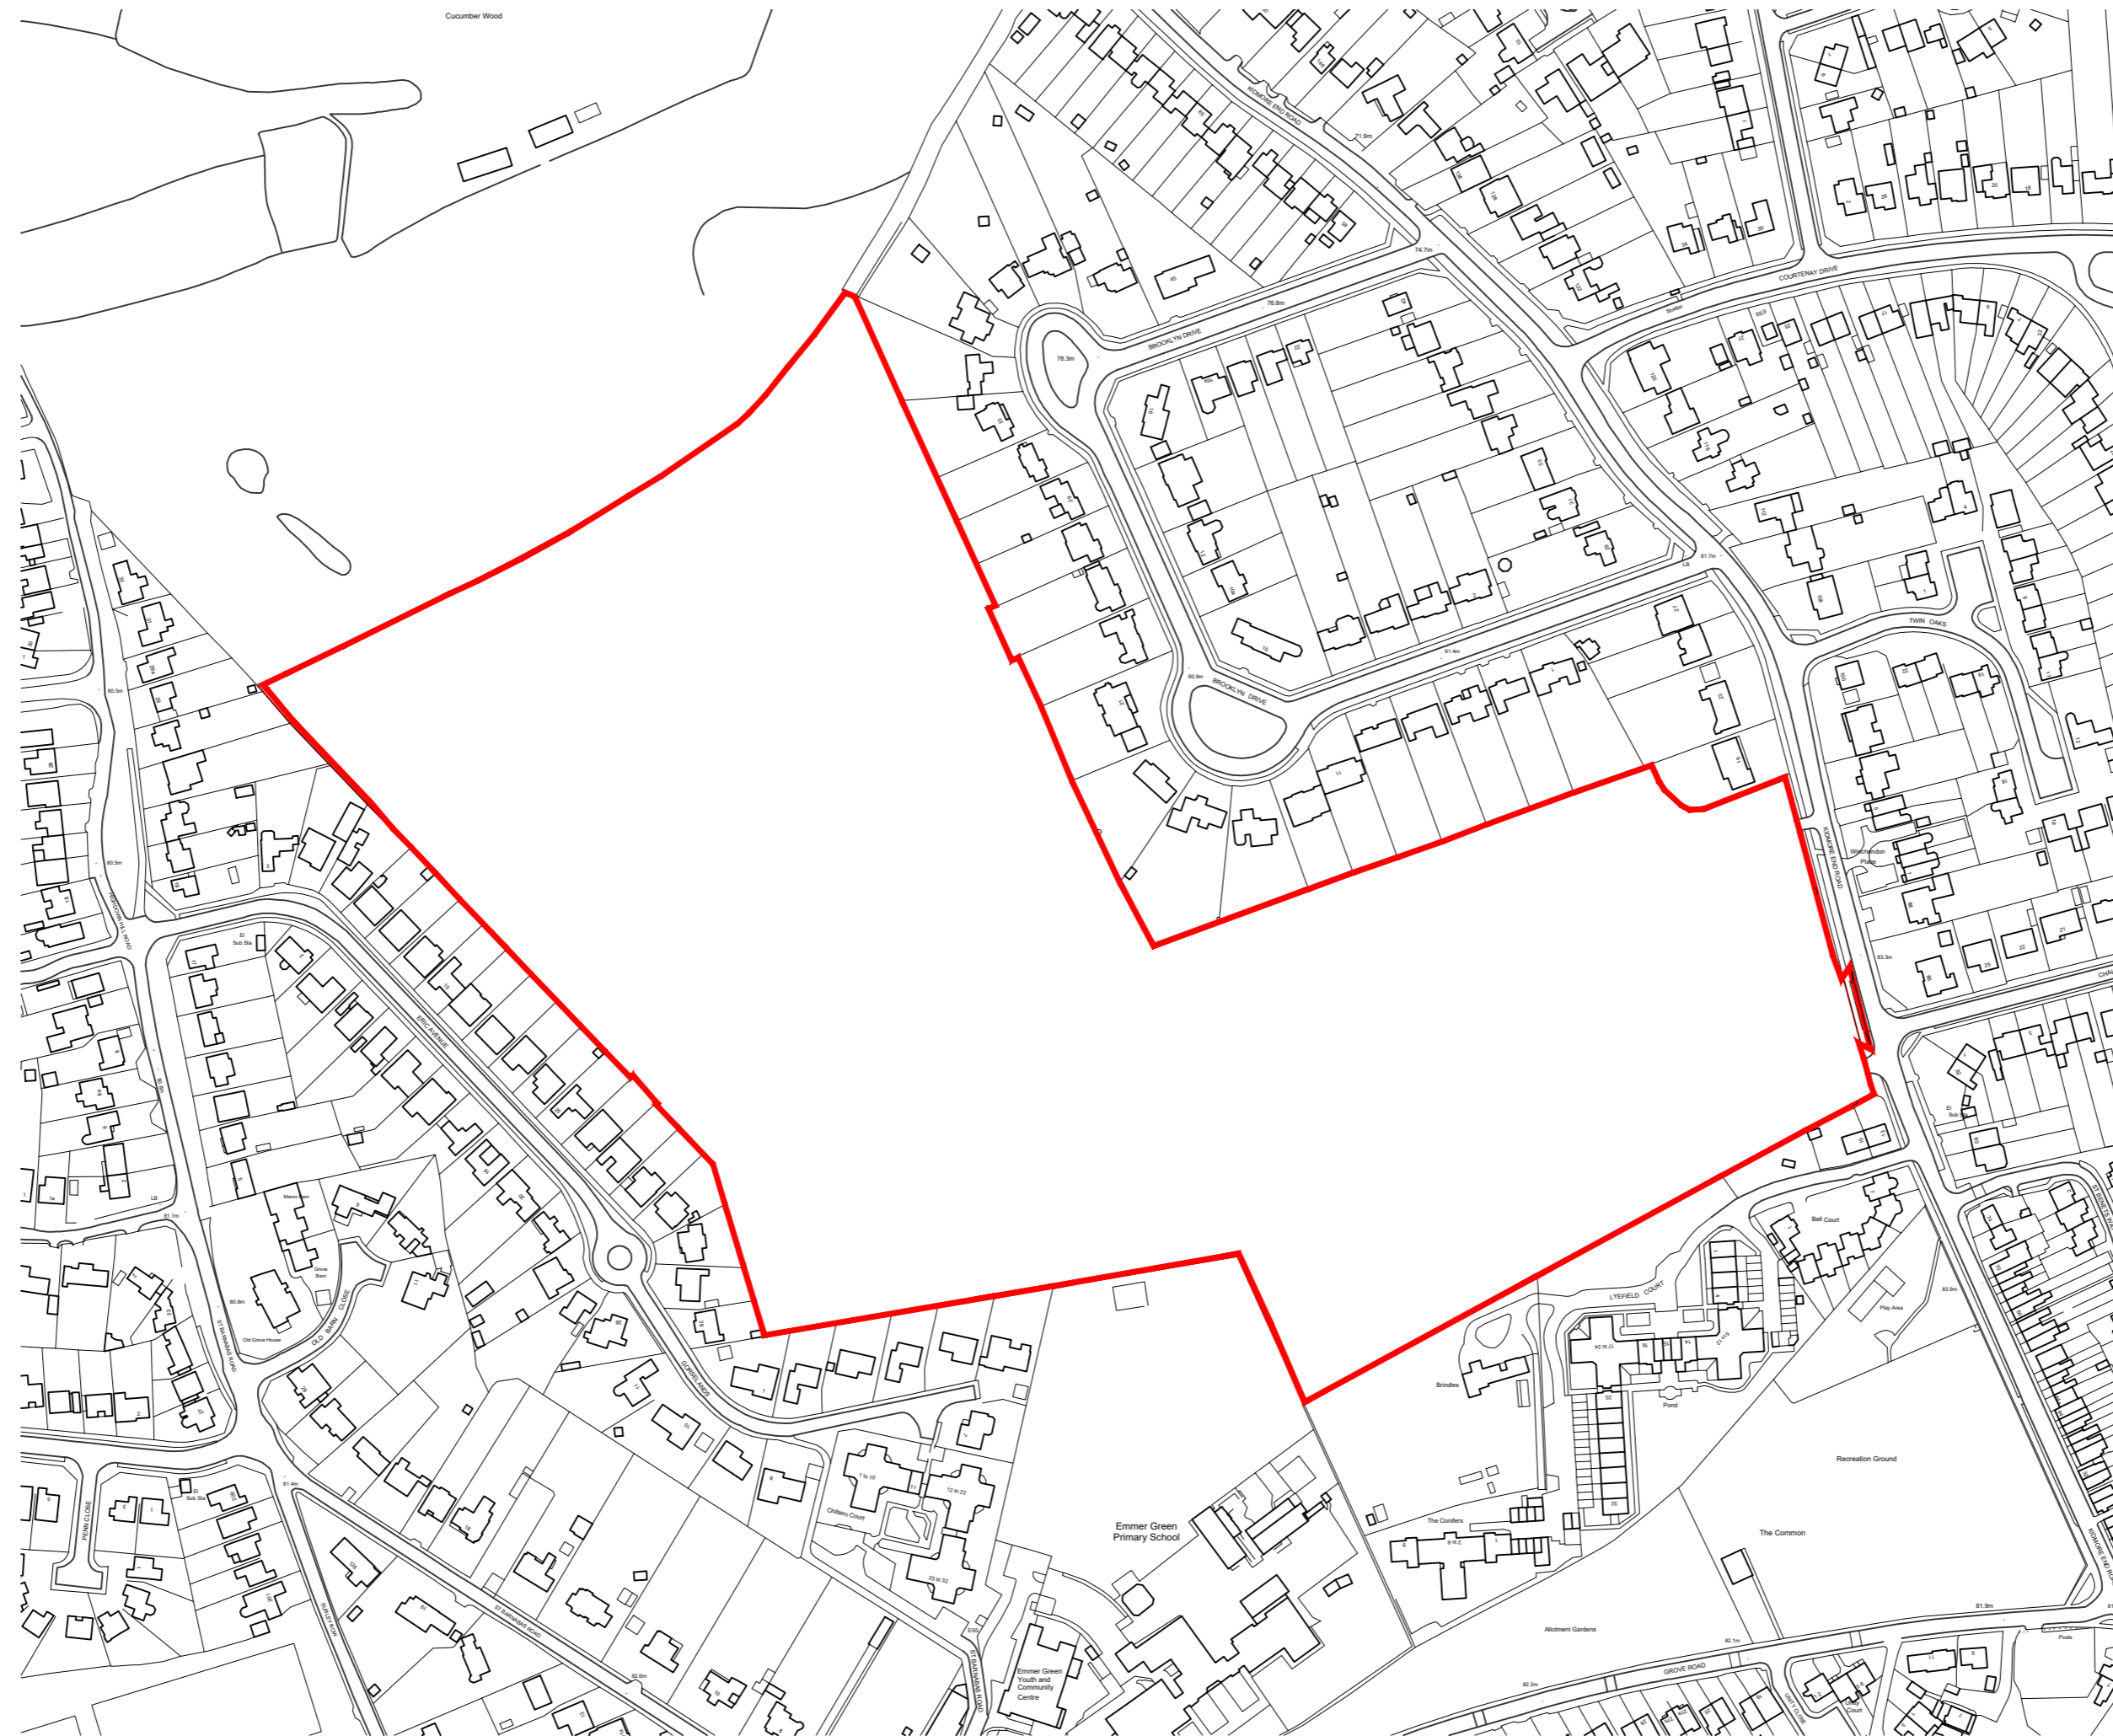

Ordnance Survey, (c) Crown Copyright 2020. All rights reserved. Licence number 100022432

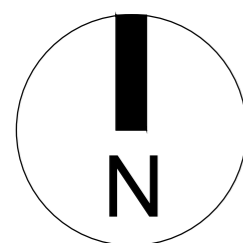

Rev	Date	Revision Details	Dr	Ch
A	10.06.22	Scale updated	NF	MP



London: 76 Great Suffolk Street
London, SE1 0BL
T 0207 928 2773 E london@ecearchitecture.com
Sussex: 64 - 68 Brighton Road, Worthing
West Sussex, BN11 2EN
T 01903 248777 E sussex@ecearchitecture.com
Bristol: Westworks, Beacon Tower
Colston Street, Bristol, BS1 4XE
T 0117 214 1101 E bristol@ecwestworks.com
ECE Architecture
www.ecearchitecture.com

Client's Name
Vistry Group

Job Title
**Reading Golf Club
Kidmore End Road, Reading**

Drawing Title
Site Location Plan

Scale
1:2500 @ A2



Drawn	Checked	Date
NF	AK	01.10.21

Job No	Drawing No	Rev
6960	PL-050	A

Status
APPROVAL