


# Verge and Footway Parking Restriction: Southcote area

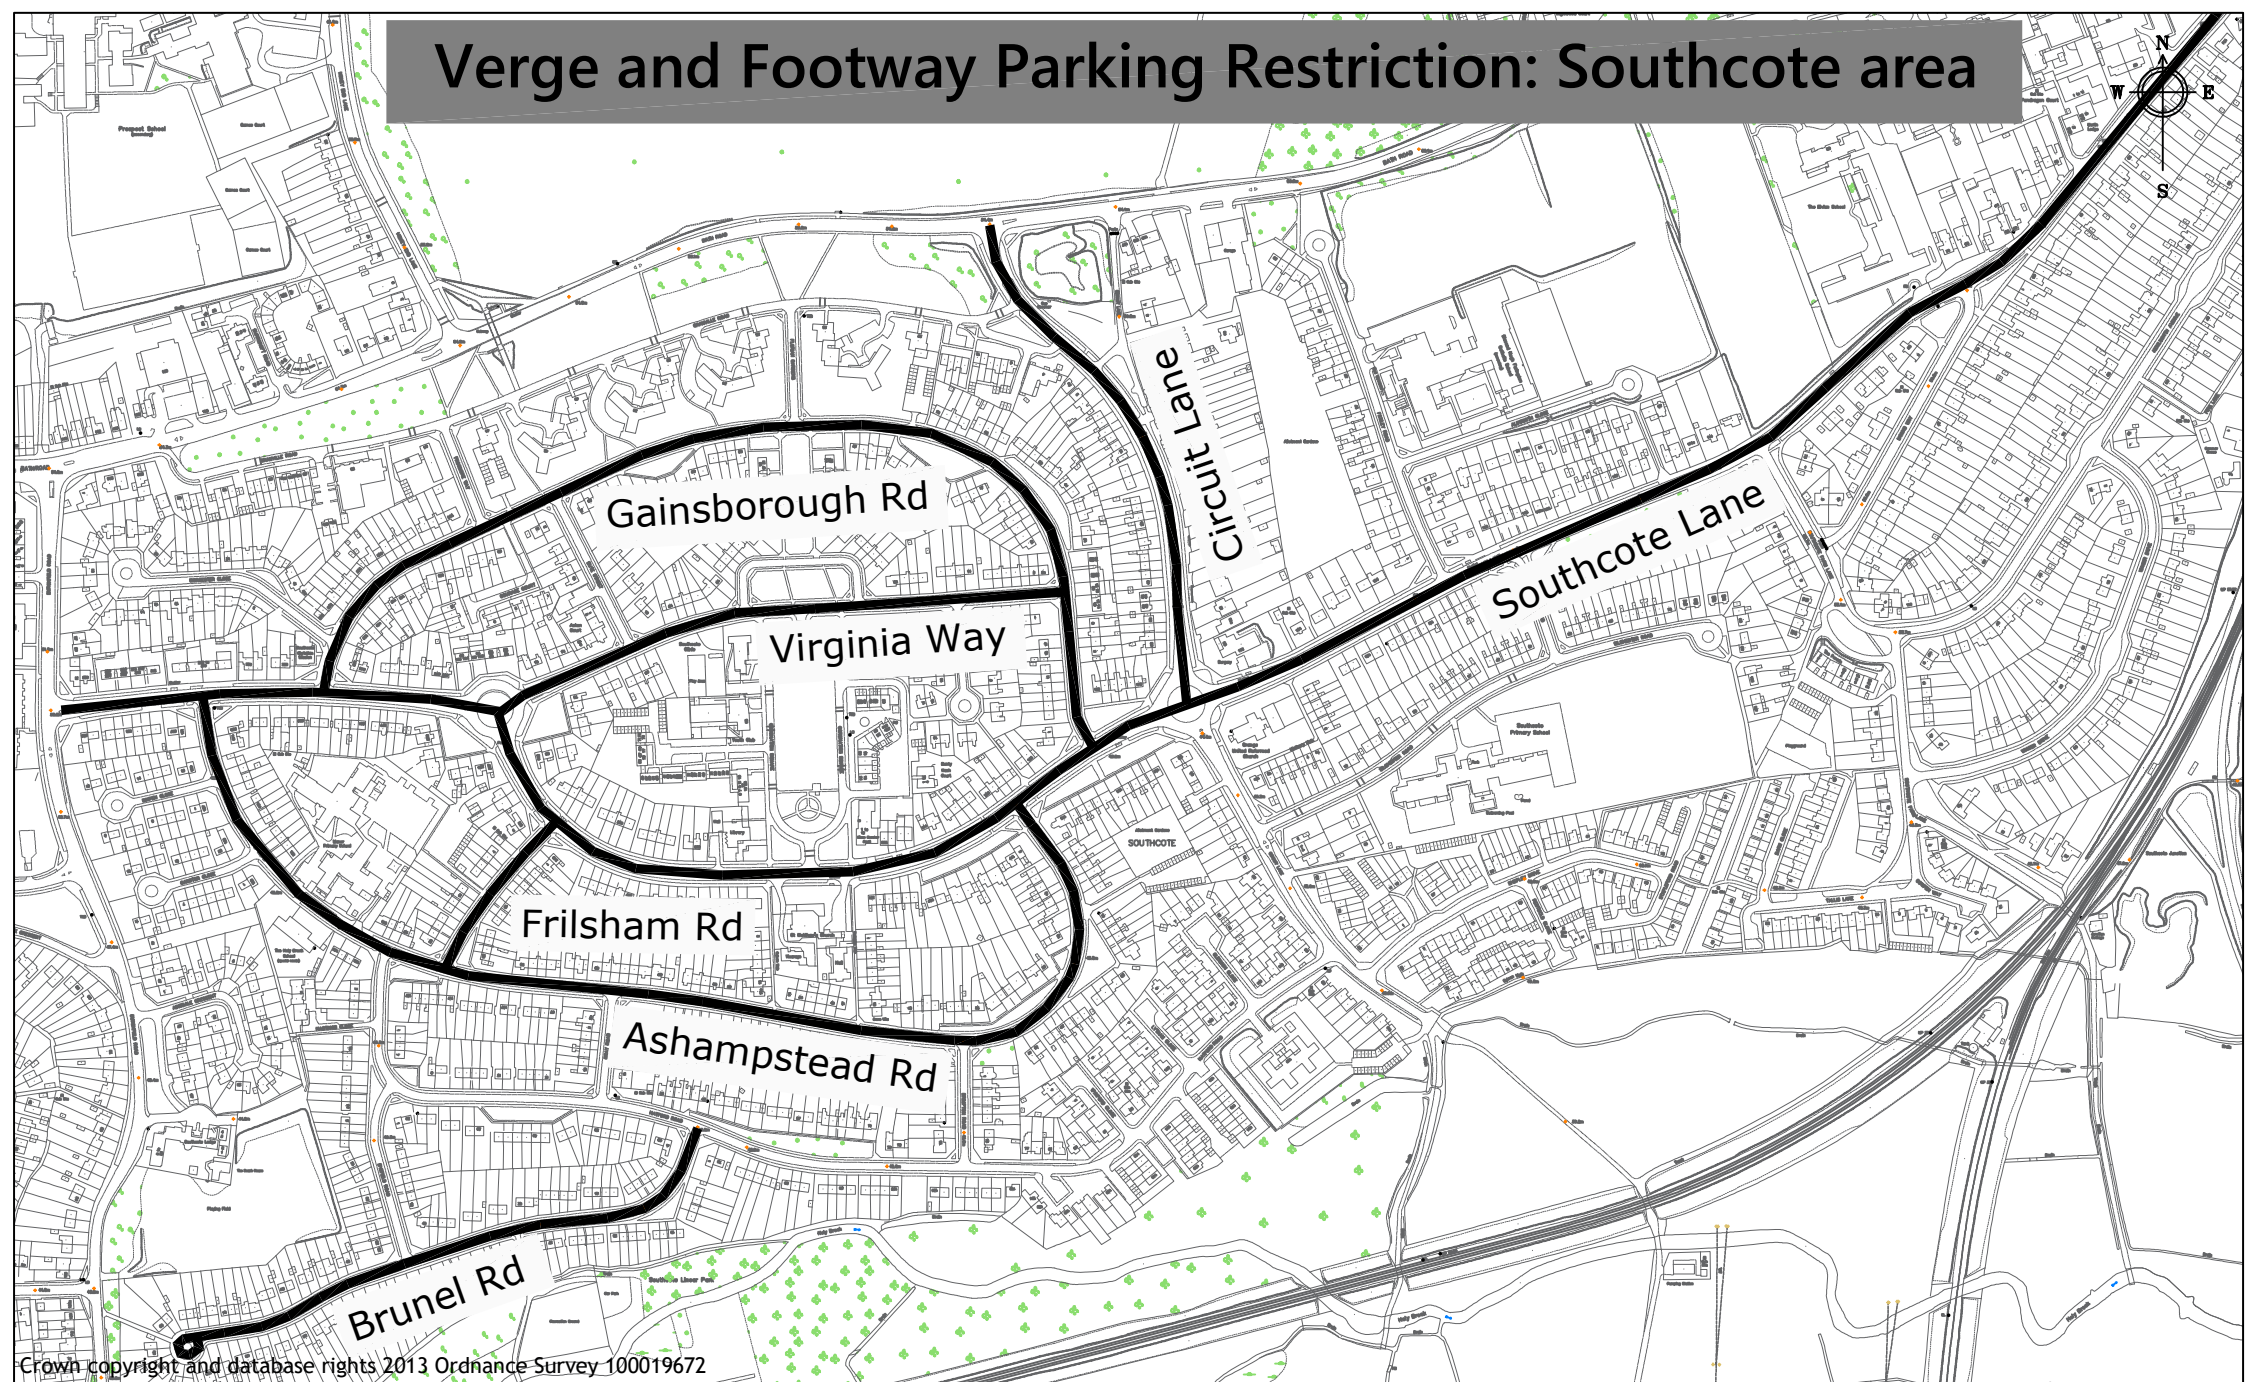

Crown copyright and database rights 2013 Ordnance Survey 100019672



Highways & Traffic Services  
Civic Offices  
Reading  
RG1 2LU

Project  
VERGE & FOOTWAY  
PARKING RESTRICTIONS

N.T.S	Drawn JT
Date OCT 24	Checked JC
	Approved JP

Drawing  
Southcote area

Drawing No.  
Verge & footway parking  
restrictions – Southcote