


**KEY**  
 Proposed restrictions:  
 As labelled

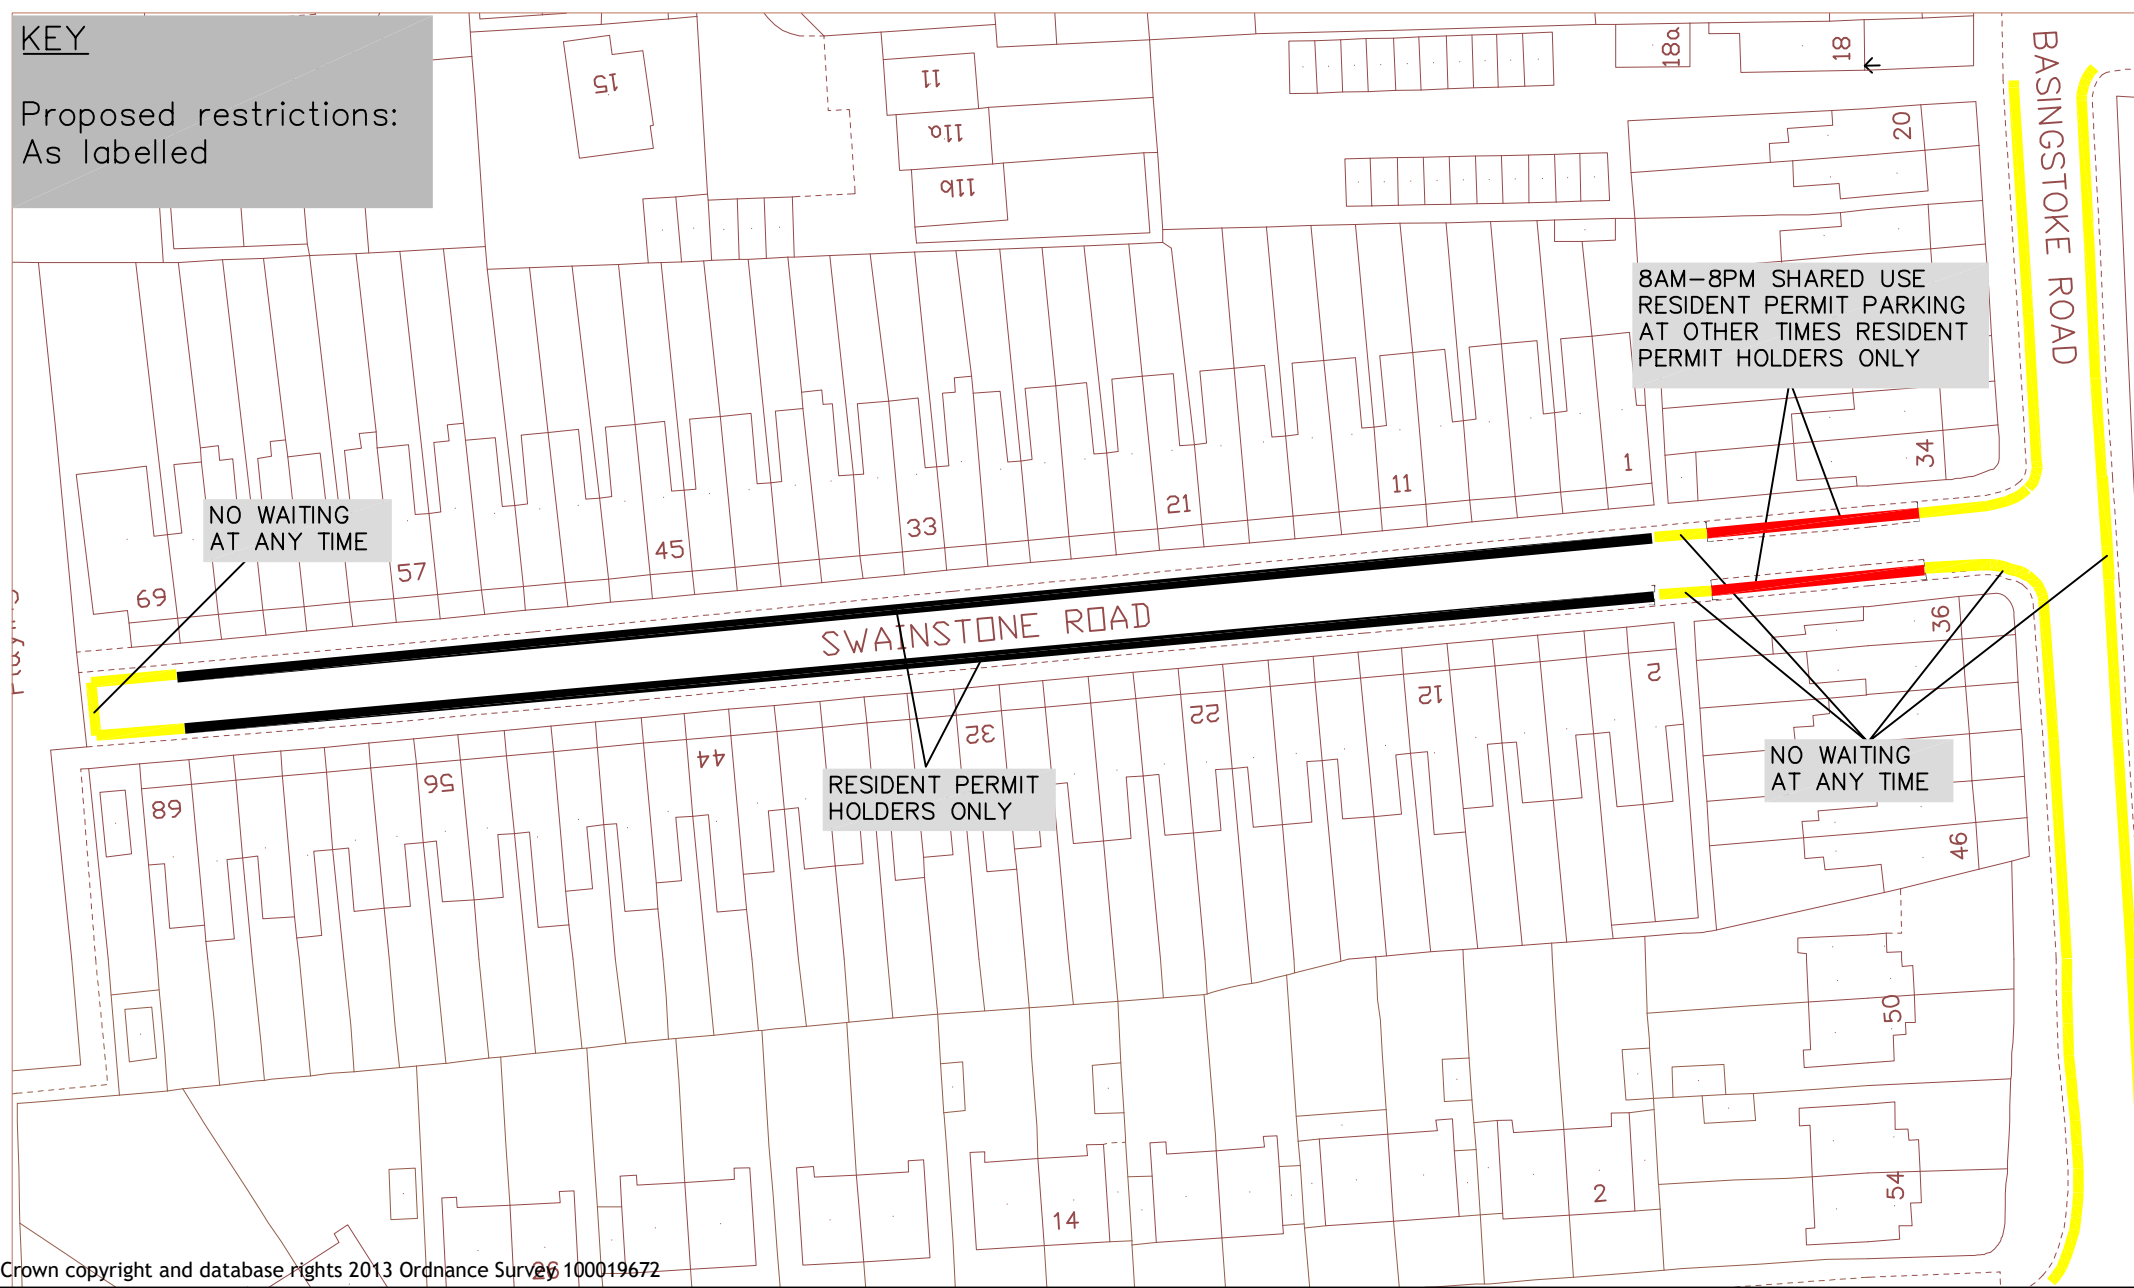

Crown copyright and database rights 2013 Ordnance Survey 100019672




Highways & Traffic Services  
 Civic Offices  
 Reading  
 RG1 2LU

Project SWAINSTONE ROAD RESIDENT PERMIT	N.T.S	Drawn JC
	Date SEP 24	Checked JT
Drawing CONSULTATION PLAN	Approved JP	
	Drawing No. TRO AMENDMENT	

**KEY**

Proposed restrictions:  
As labelled

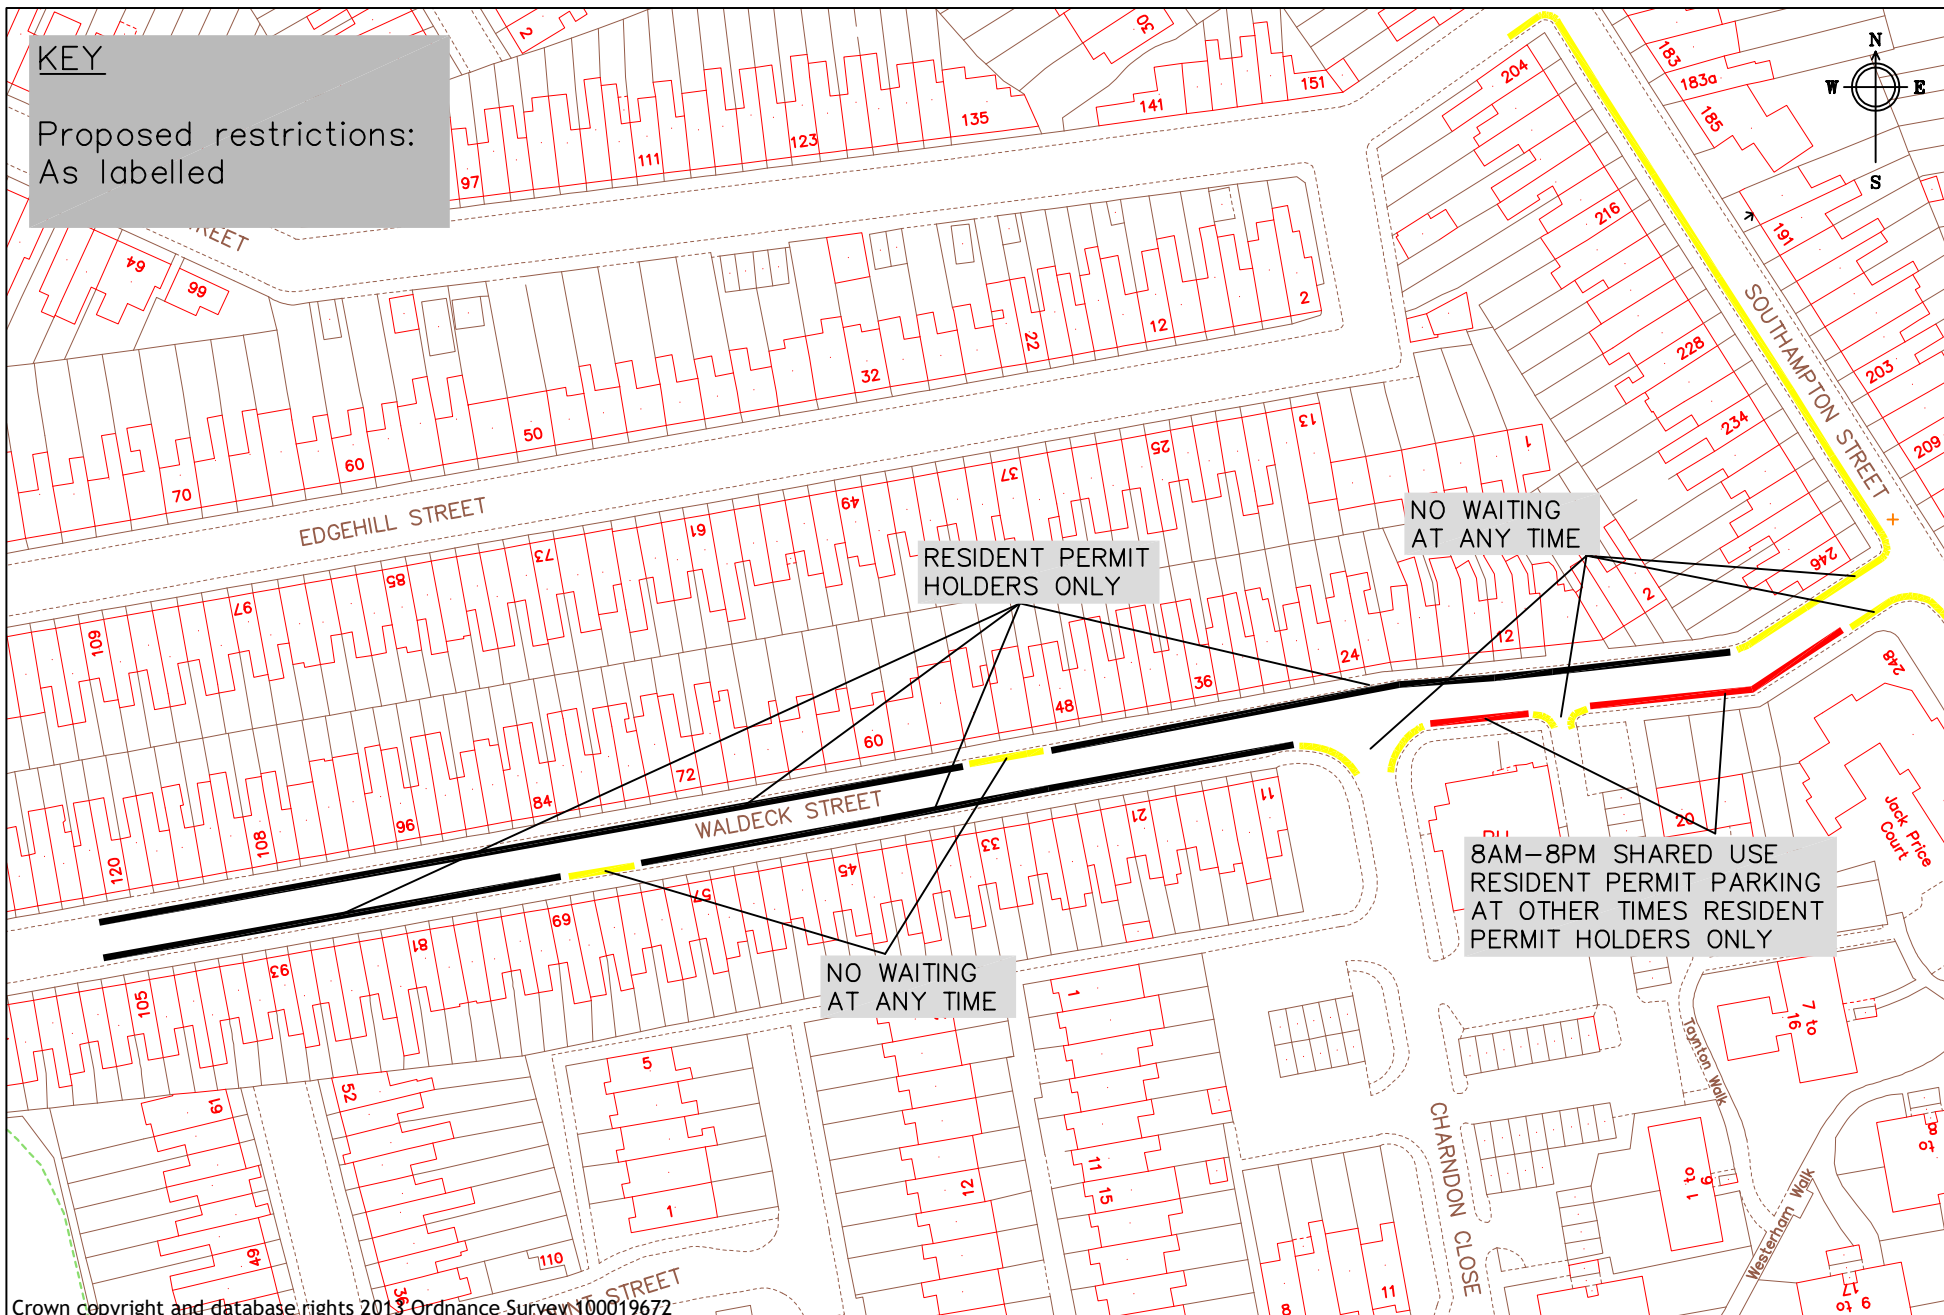

Crown copyright and database rights 2013 Ordnance Survey 100019672



**Reading**  
Borough Council  
Working better with you

Highways & Traffic Services  
Civic Offices  
Reading  
RG1 2LU

Project Waldeck Street	N.T.S	Drawn JB
	Date OCT 24	Checked JC
Drawing Waldeck Street Consultation Plan	Approved JP	
	Drawing No. Waldeck Street_R1	