


Verge and Footway Parking Restriction: Tilehurst and Kentwood

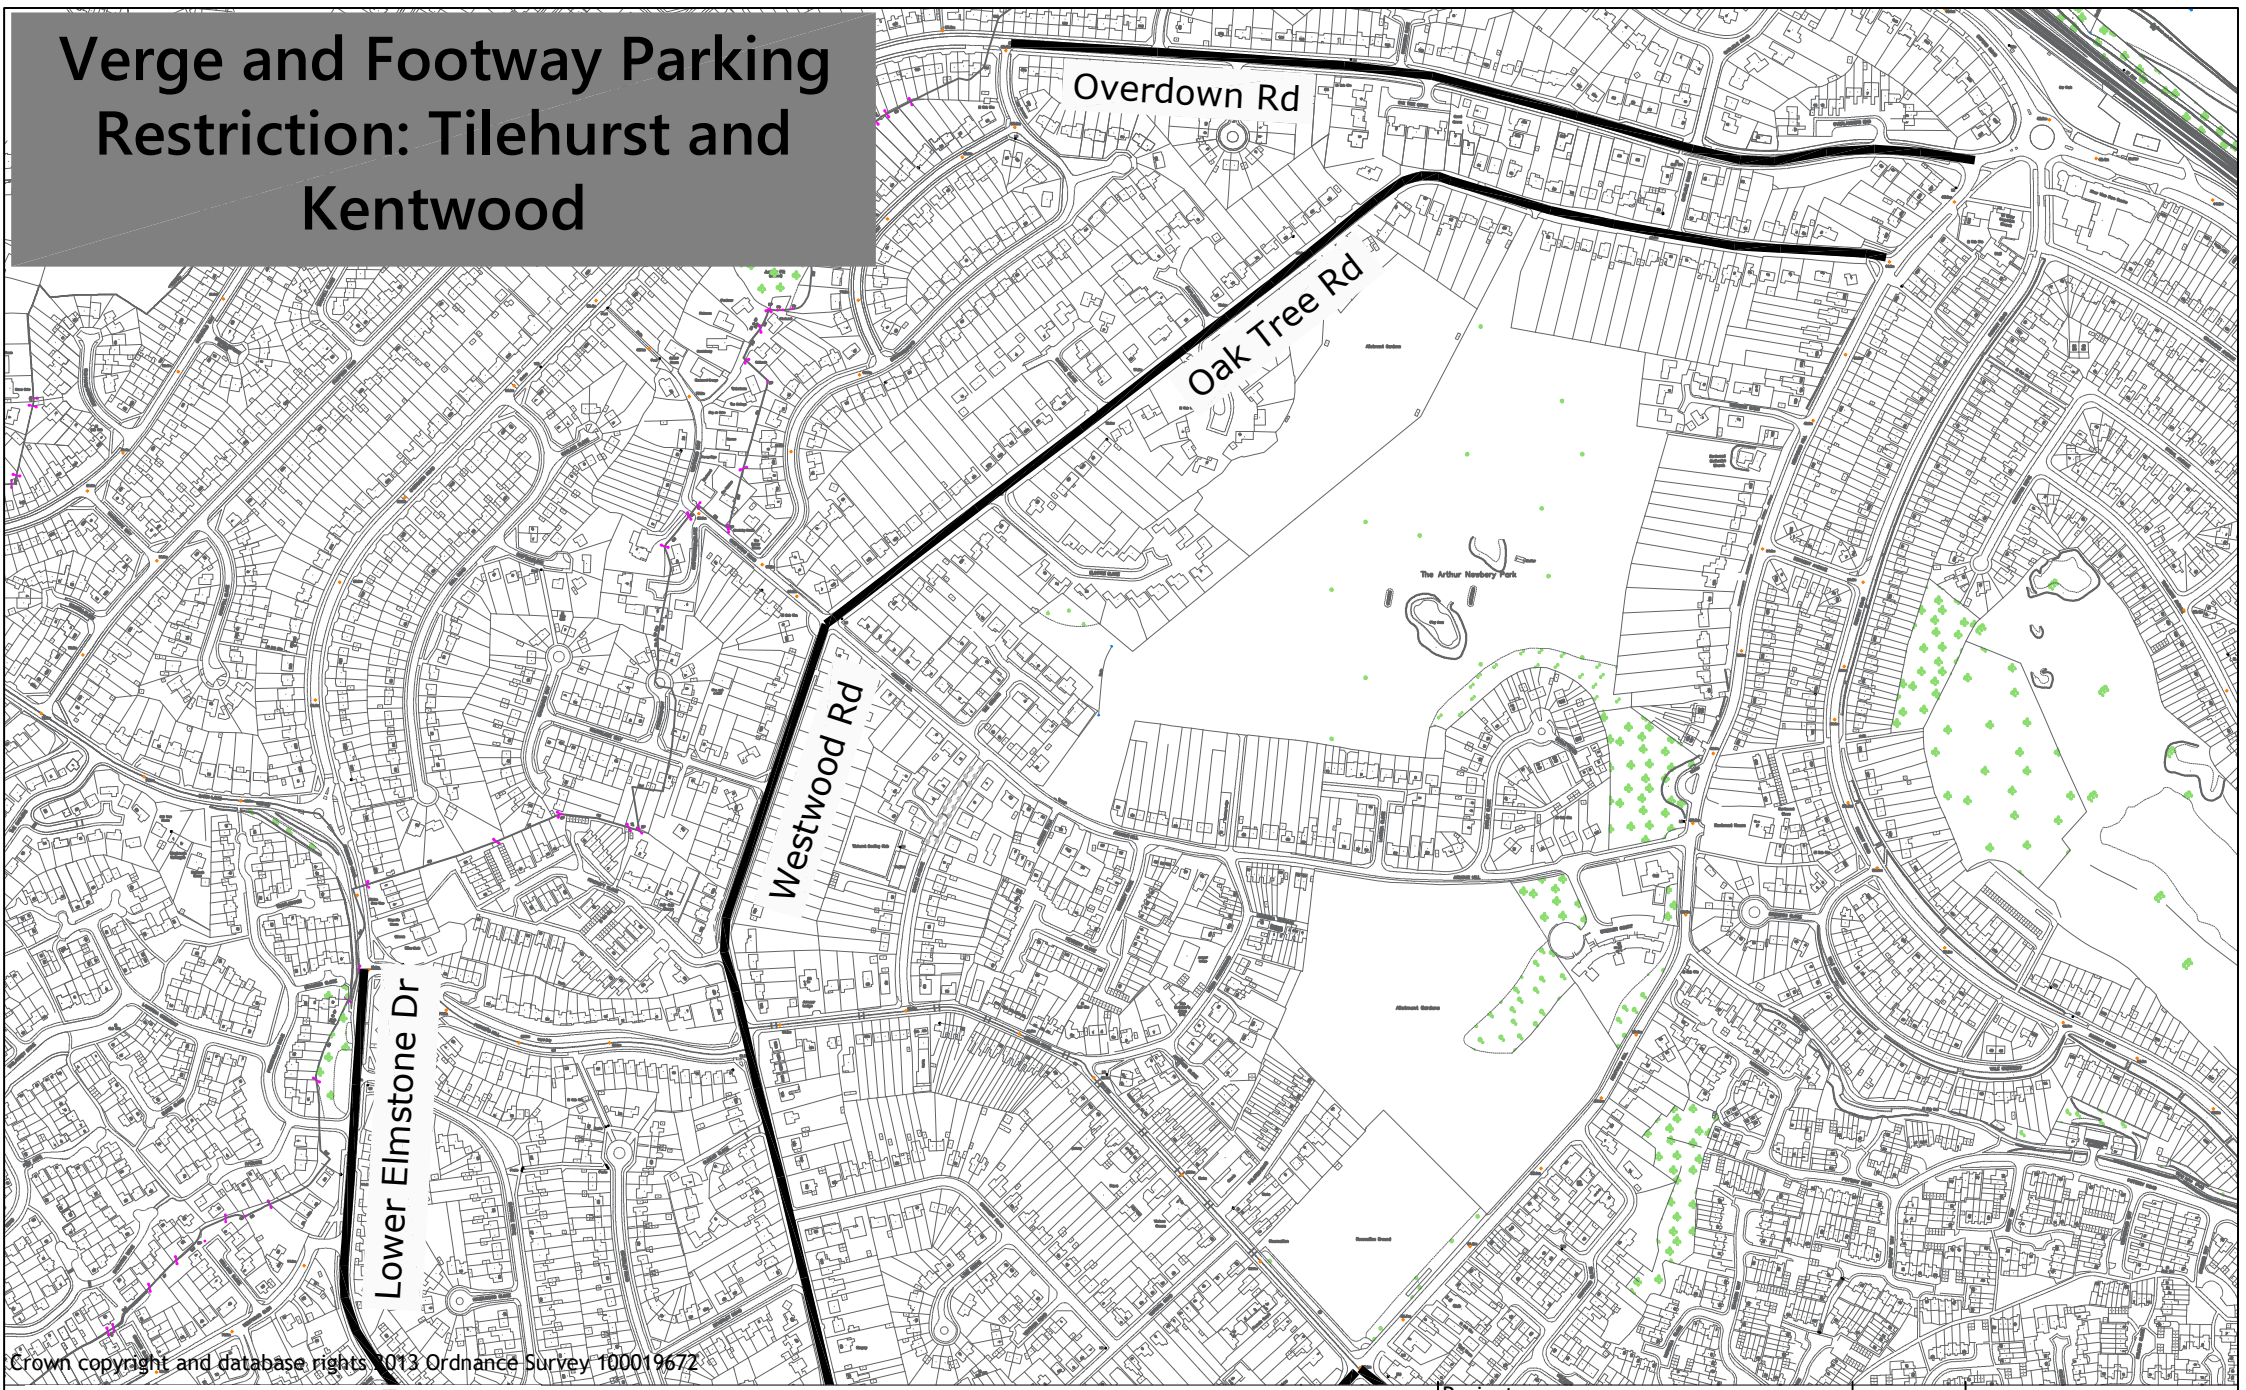


Crown copyright and database rights © 2013 Ordnance Survey 100019672



Highways & Traffic Services
 Civic Offices
 Reading
 RG1 2LU

Project	VERGE & FOOTWAY PARKING RESTRICTIONS		N.T.S	Drawn JT
	Date	OCT 24	Checked	JC
Drawing	Tilehurst and Kentwood part 1 of 2		Approved	JP
	Drawing No. Verge & footway parking restrictions – Tilehurst and Kentwood 1			

Verge and Footway Parking Restriction: Tilehurst and Kentwood

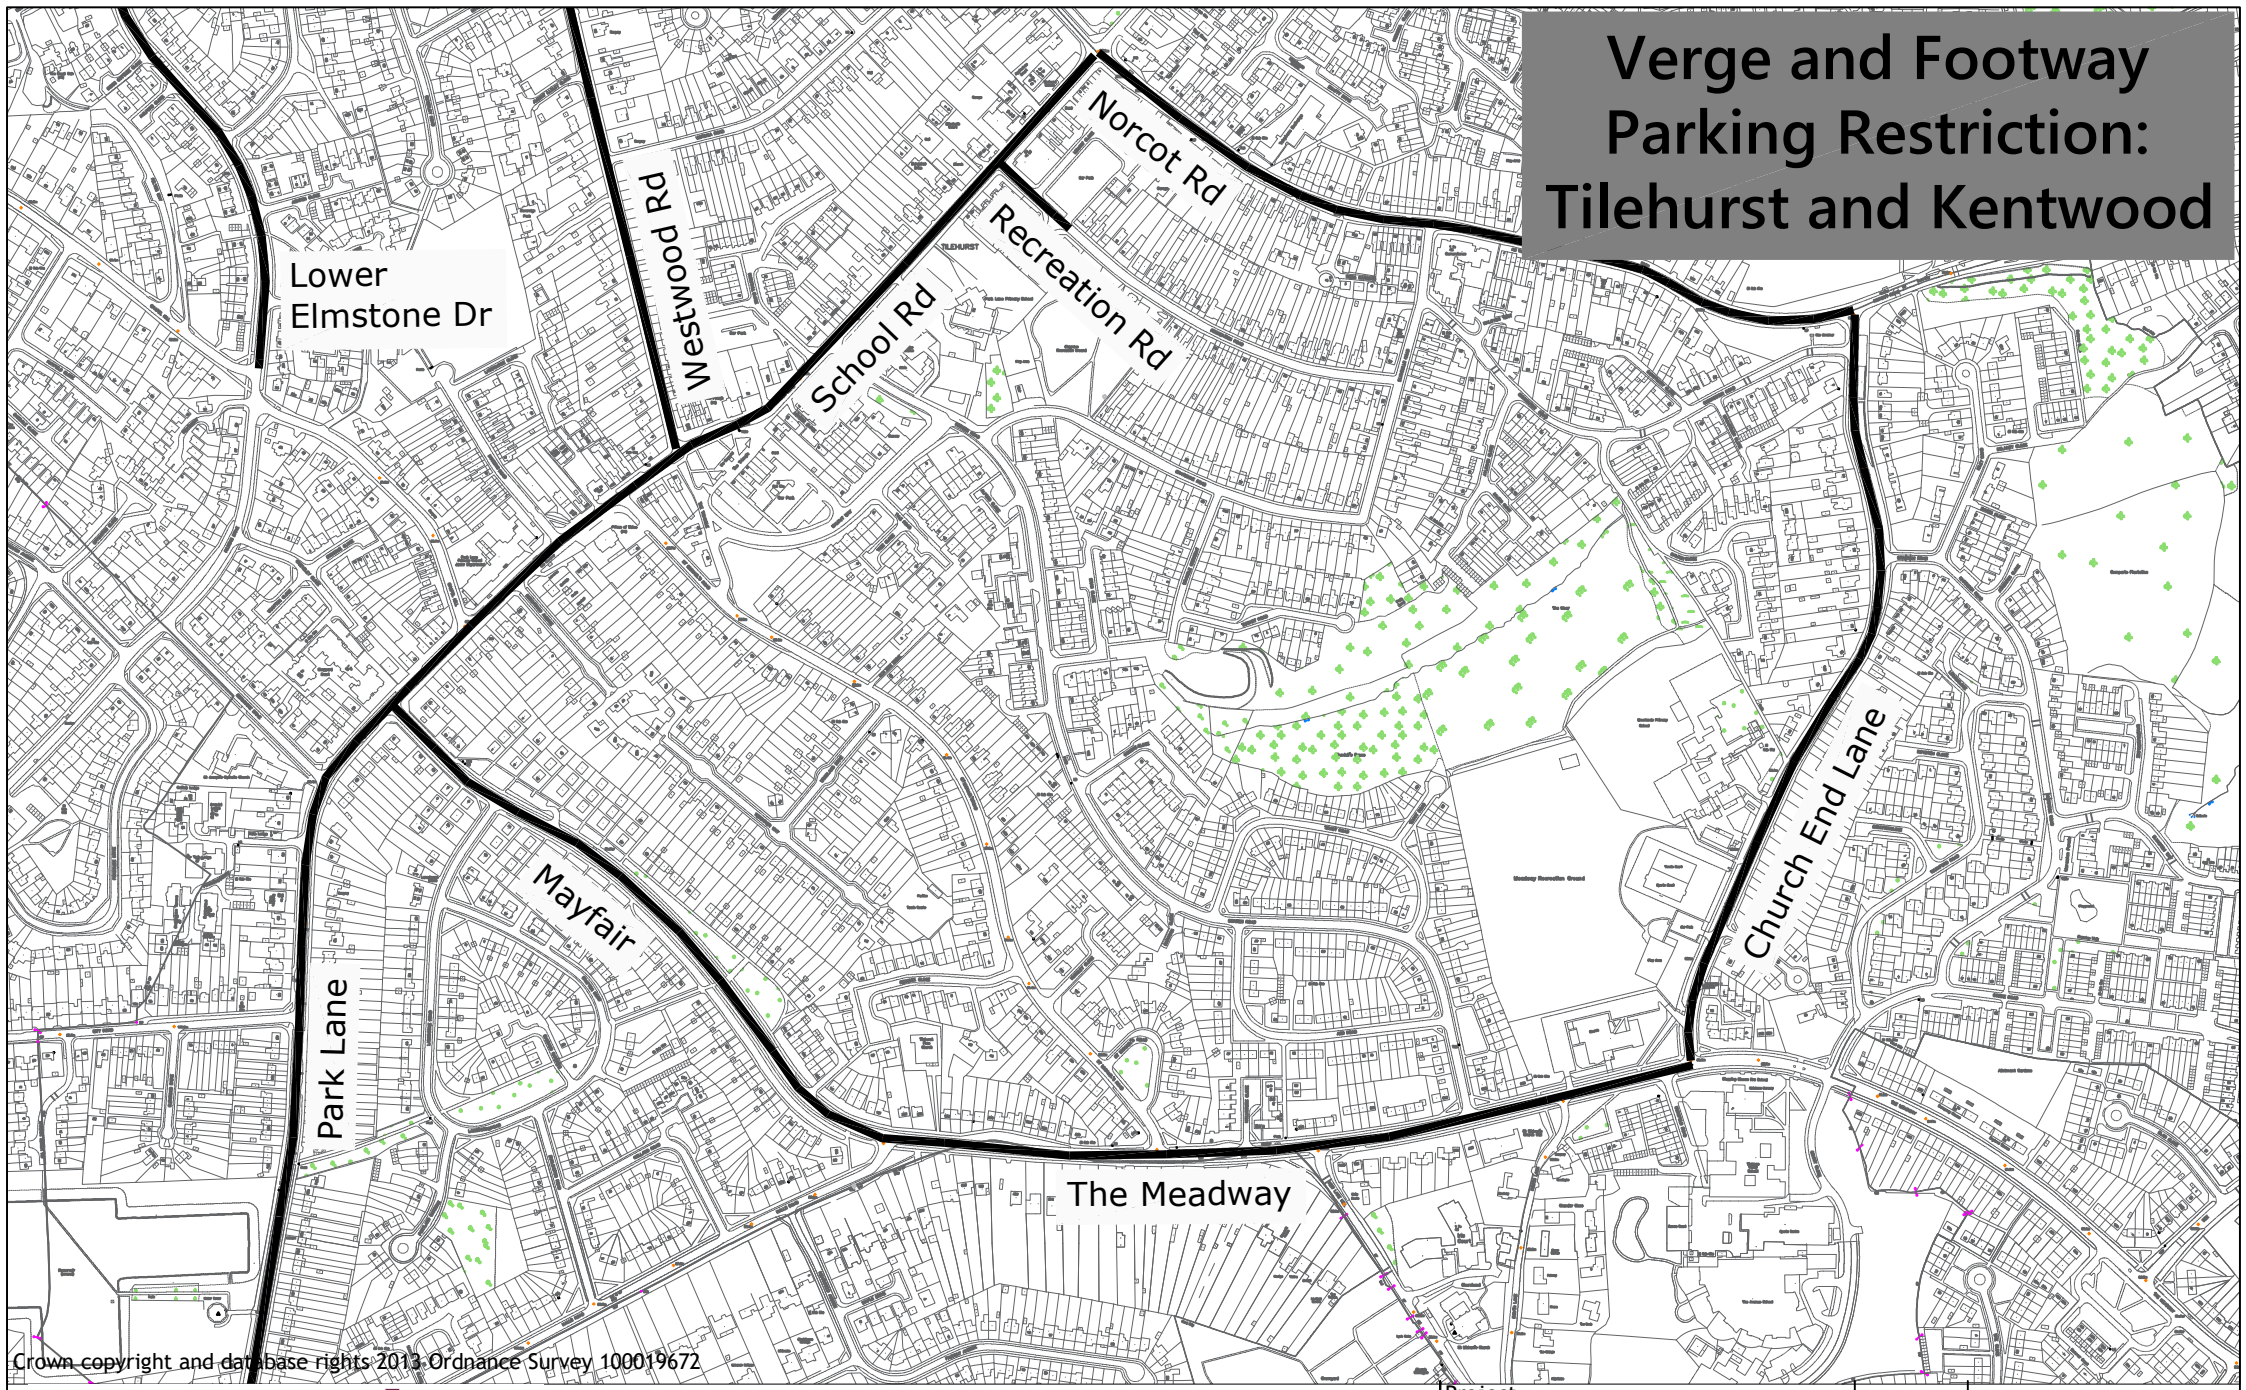

Crown copyright and database rights 2013 Ordnance Survey 100019672



Highways & Traffic Services
Civic Offices
Reading
RG1 2LU

Project	VERGE & FOOTWAY PARKING RESTRICTIONS
Drawing	Tilehurst and Kentwood part 2 of 2

N.T.S	Drawn JT
Date	Checked JC
OCT 24	Approved JP
Drawing No. Verge & footway parking restrictions – Tilehurst and Kentwood 2	