


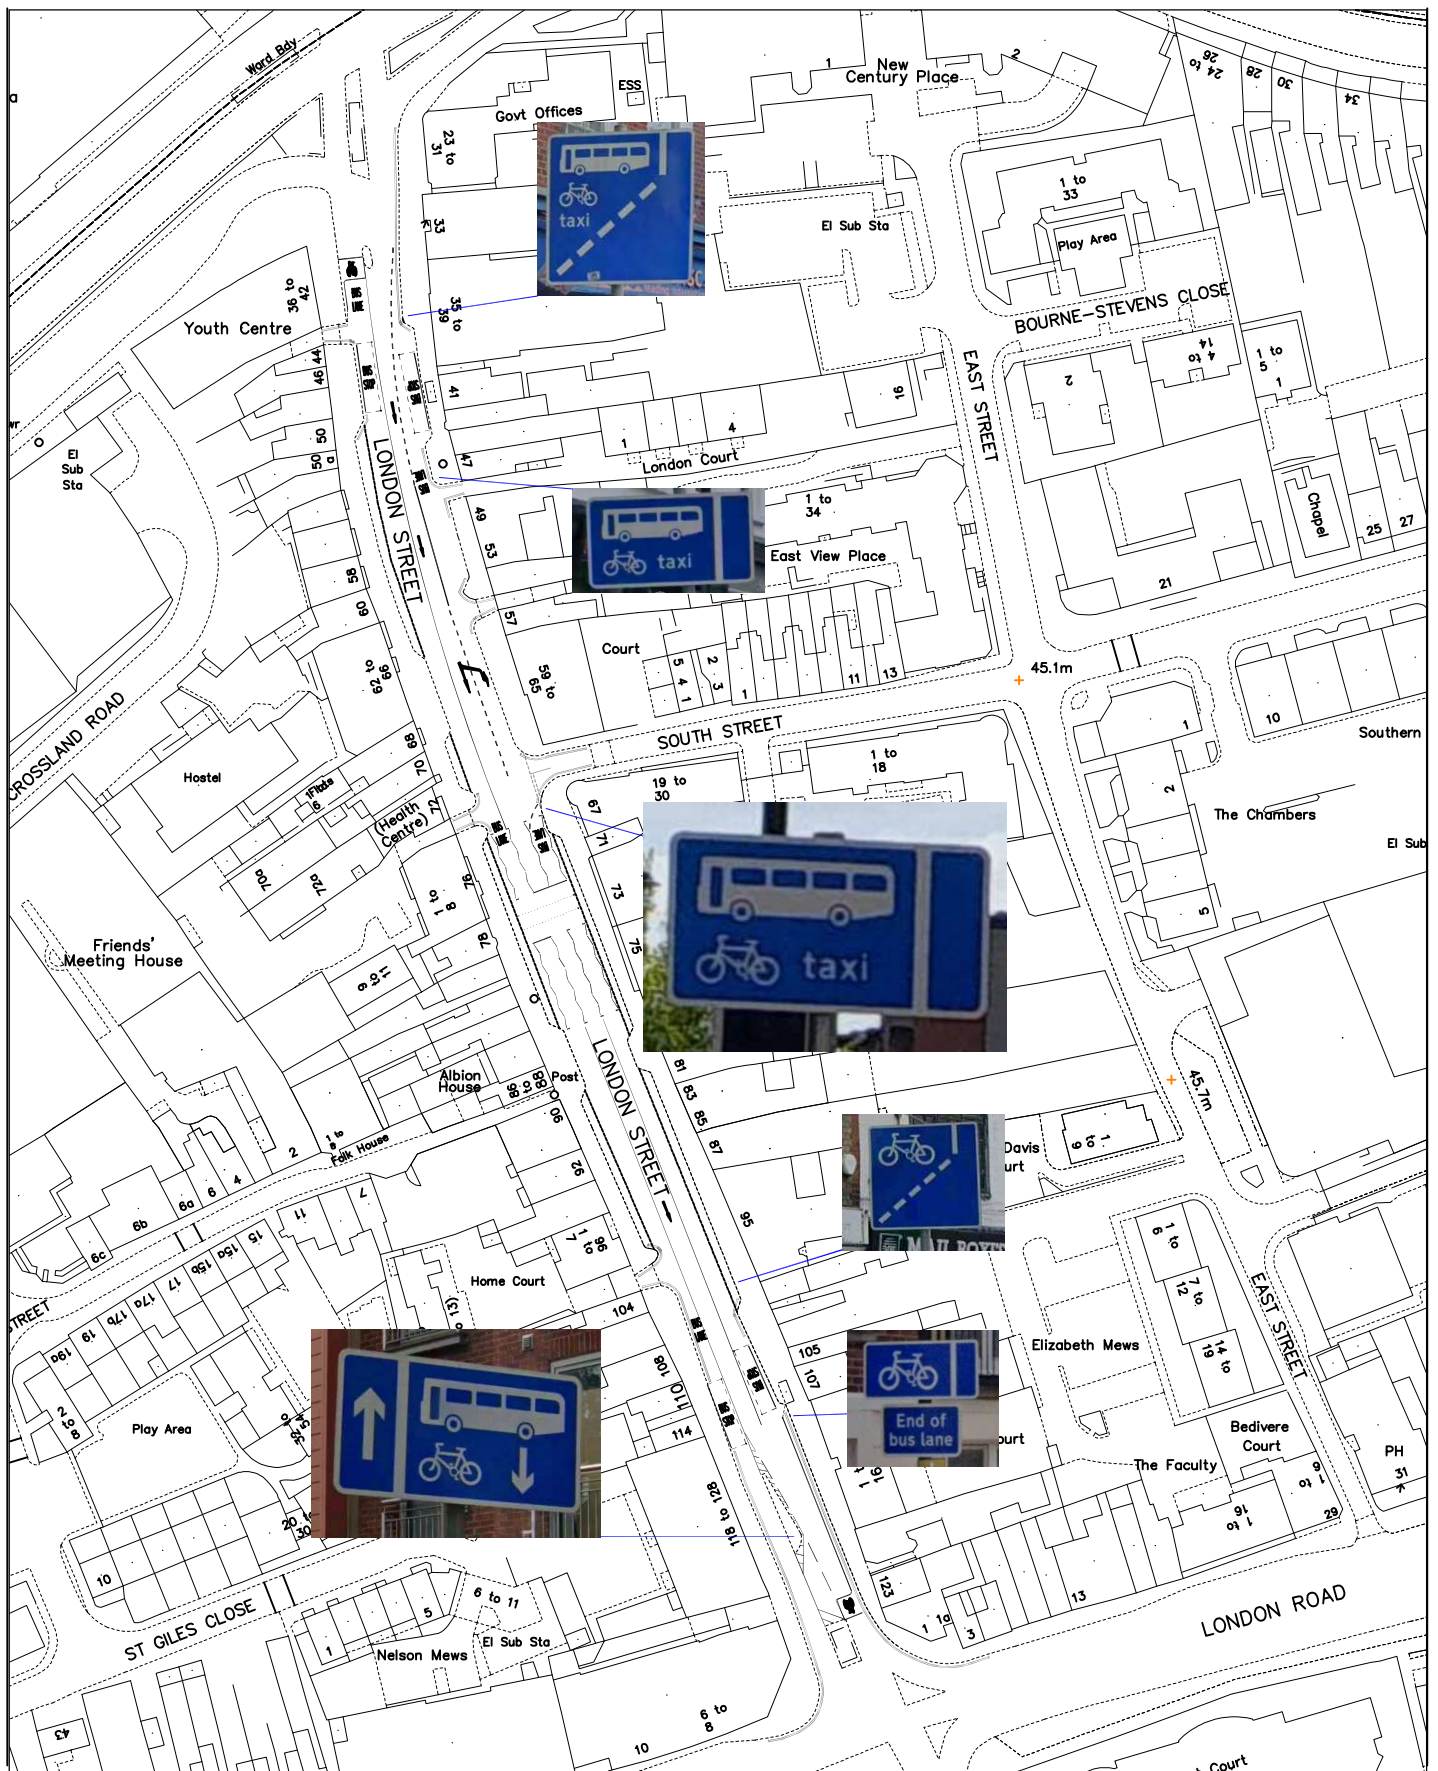

Crown © copyright and database rights 2020 Ordnance Survey 100019672



Highways & Traffic Services
Civic Offices
Reading
RG1 2LU

project BUS LANE ENFORCEMENT			
drawing LONDON STREET SOUTH BOUND BUS LANE			
drawn CW	checked JT	approved JT	date JUN 26
scale N.T.S	drawing no. LONDON STREET SB		