



EXISTING ROAD LAYOUT

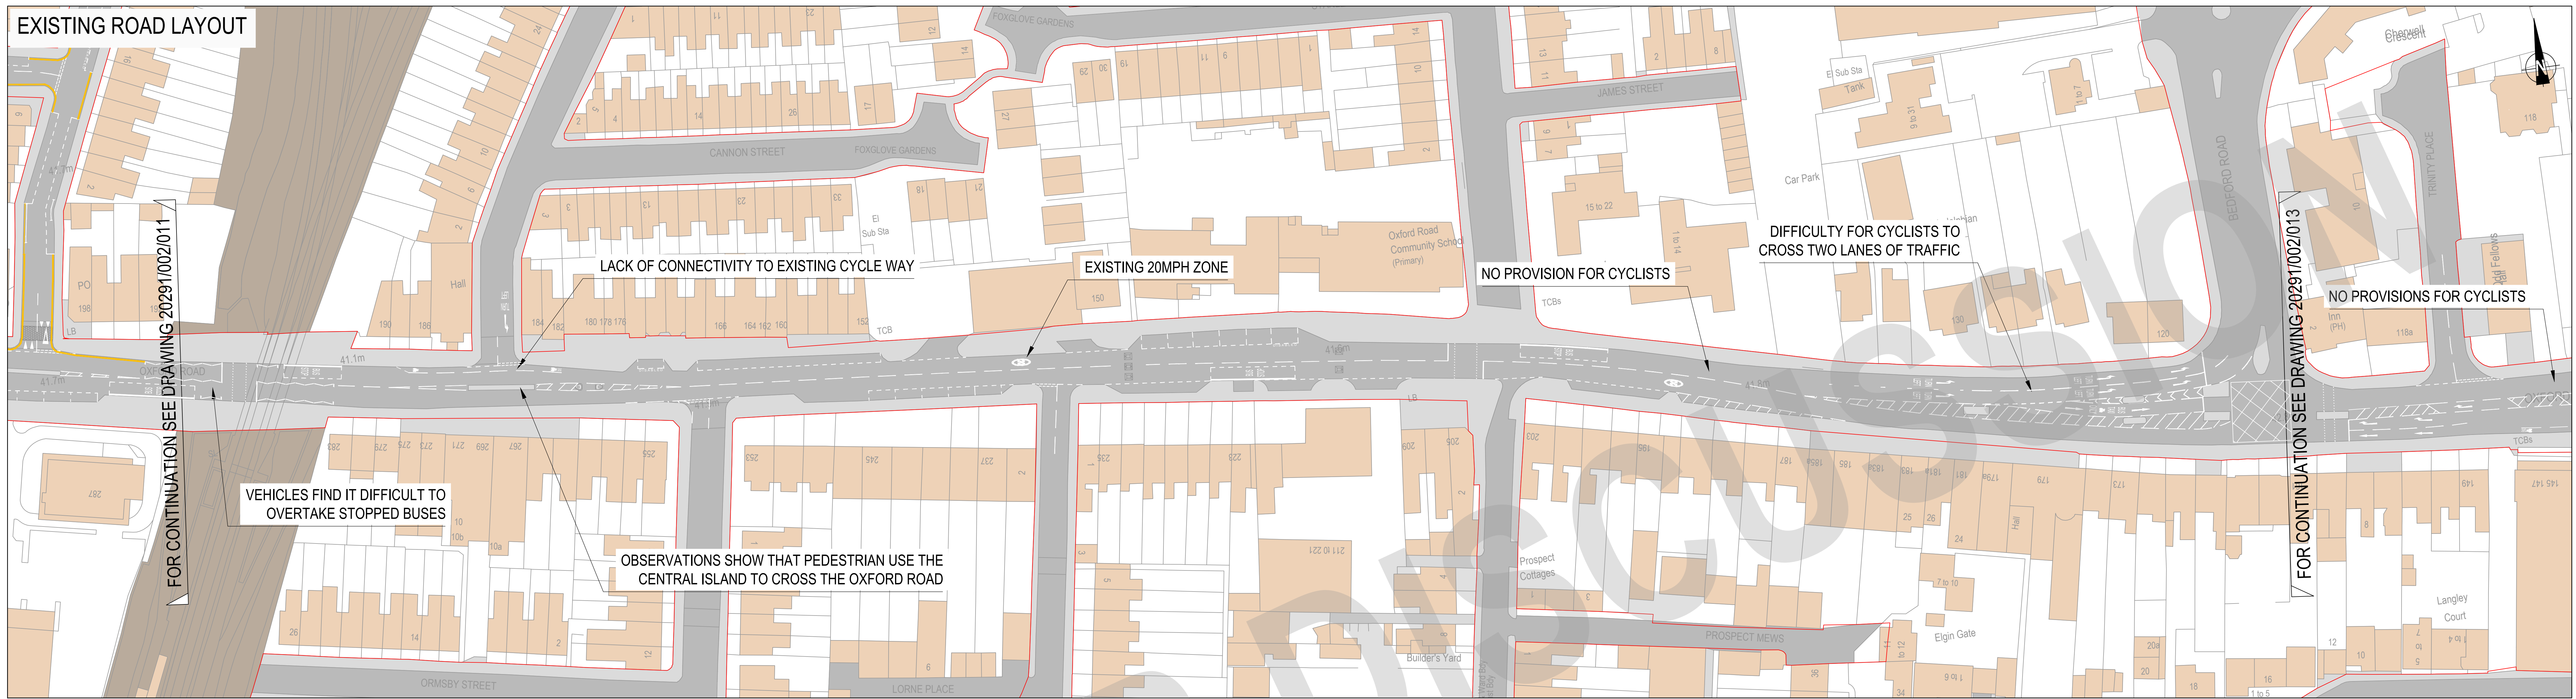

PROPOSED ROAD LAYOUT

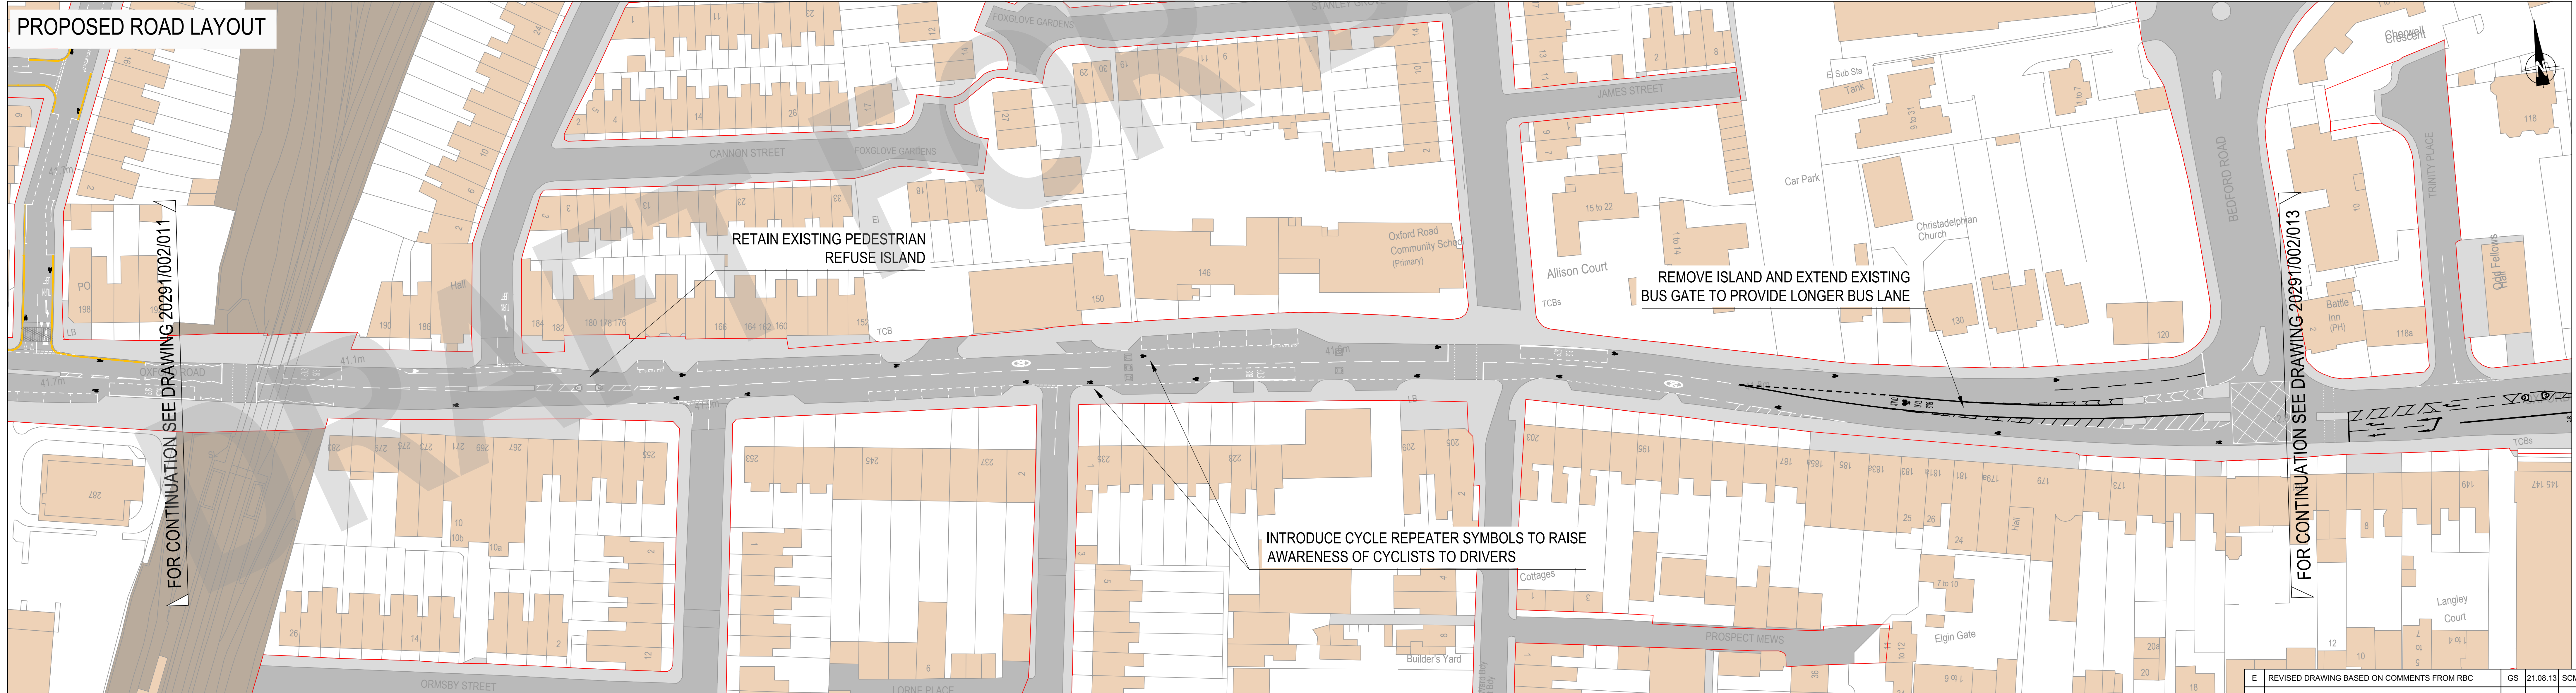

KEY

- READING BOROUGH COUNCIL HIGHWAY BOUNDARY
- EXISTING TREE
- PROPOSED TREE

NOTES

THE INDICATIVE POSITION OF NEW TREES HAVE BEEN SHOWN ON THE PLAN IN LOCATIONS WHERE THE C2 UTILITY SEARCH HAVE INDICATED THAT THERE ARE NO UTILITIES PRESENT.

TO IDENTIFY MORE ACCURATELY THE POSITION OF TREE PLANTING, MORE DETAILED UTILITY SEARCHES SHOULD BE UNDERTAKEN.

THE INTRODUCTION OF ADDITIONAL NEW TREES WITHIN THE FOOTWAY / VERGE MAY REQUIRE COSTLY UTILITY DIVERSIONS.



KEY PLAN

SCALING NOTE: Do not scale from this drawing. If in doubt, ask.

UTILITIES NOTE: The position of any existing public or private sewers, utility services, plant or apparatus shown on this drawing is believed to be correct, but no warranty to this is expressed or implied. Other such plant or apparatus may also be present but not shown. The Contractor is therefore advised to undertake his own investigation where the presence of any existing sewers, services, plant or apparatus may affect the operations.

DRAFT - FOR DISCUSSION/CONCEPT ONLY

OXFORD ROAD CORRIDOR STUDY
OXFORD ROAD
PEDESTRIAN / CYCLE IMPROVEMENTS
(SHEET 5 OF 6)

Client

Reading Borough Council

Date of 1st Issue 14/12/2012 **Drawn by** GS

No Scale 1:500 **Checked by** JH

Drawing Number 20291/002/012 **Revision** E

Reading **pba peterbrett**

Offices throughout the UK and Europe

www.peterbrett.com

© Peter Brett Associates LLP

Reading 0189 950 0761