

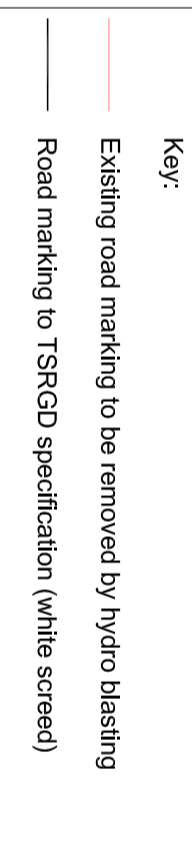
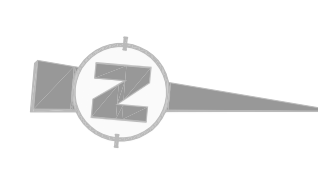
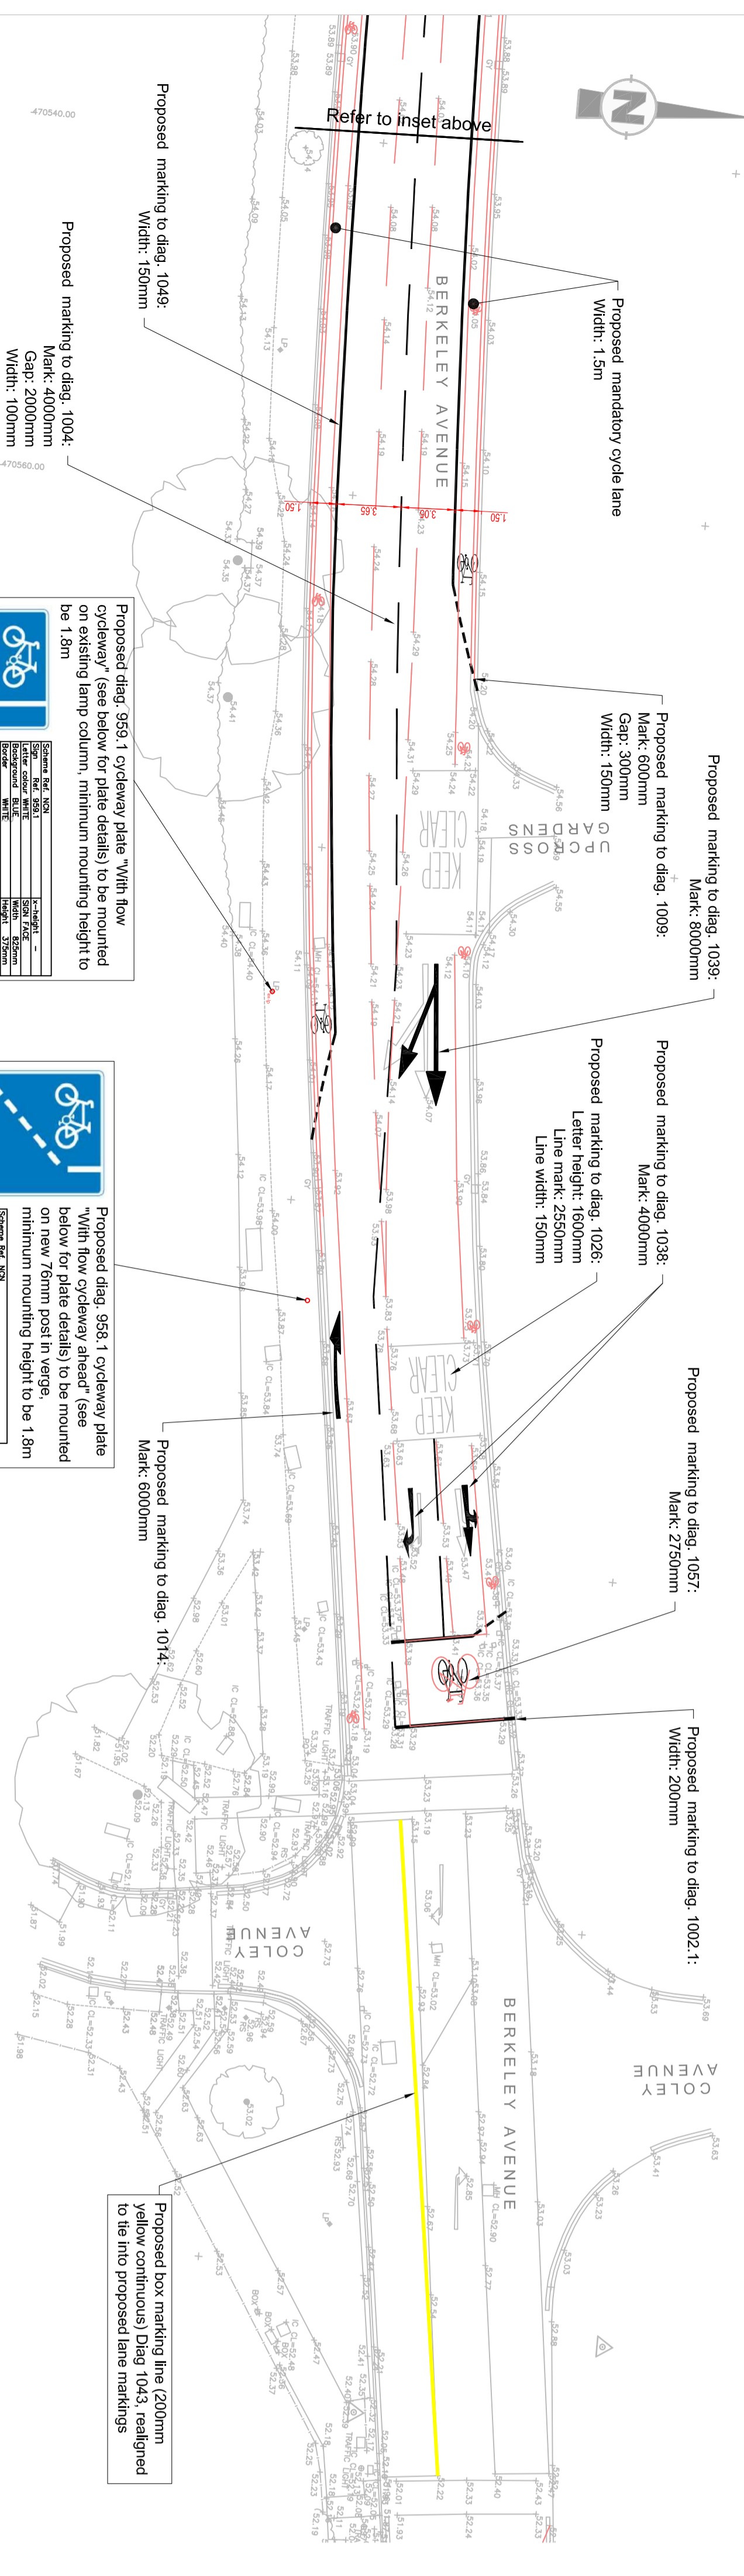


PHASE 2 DESIGN EXTENTS

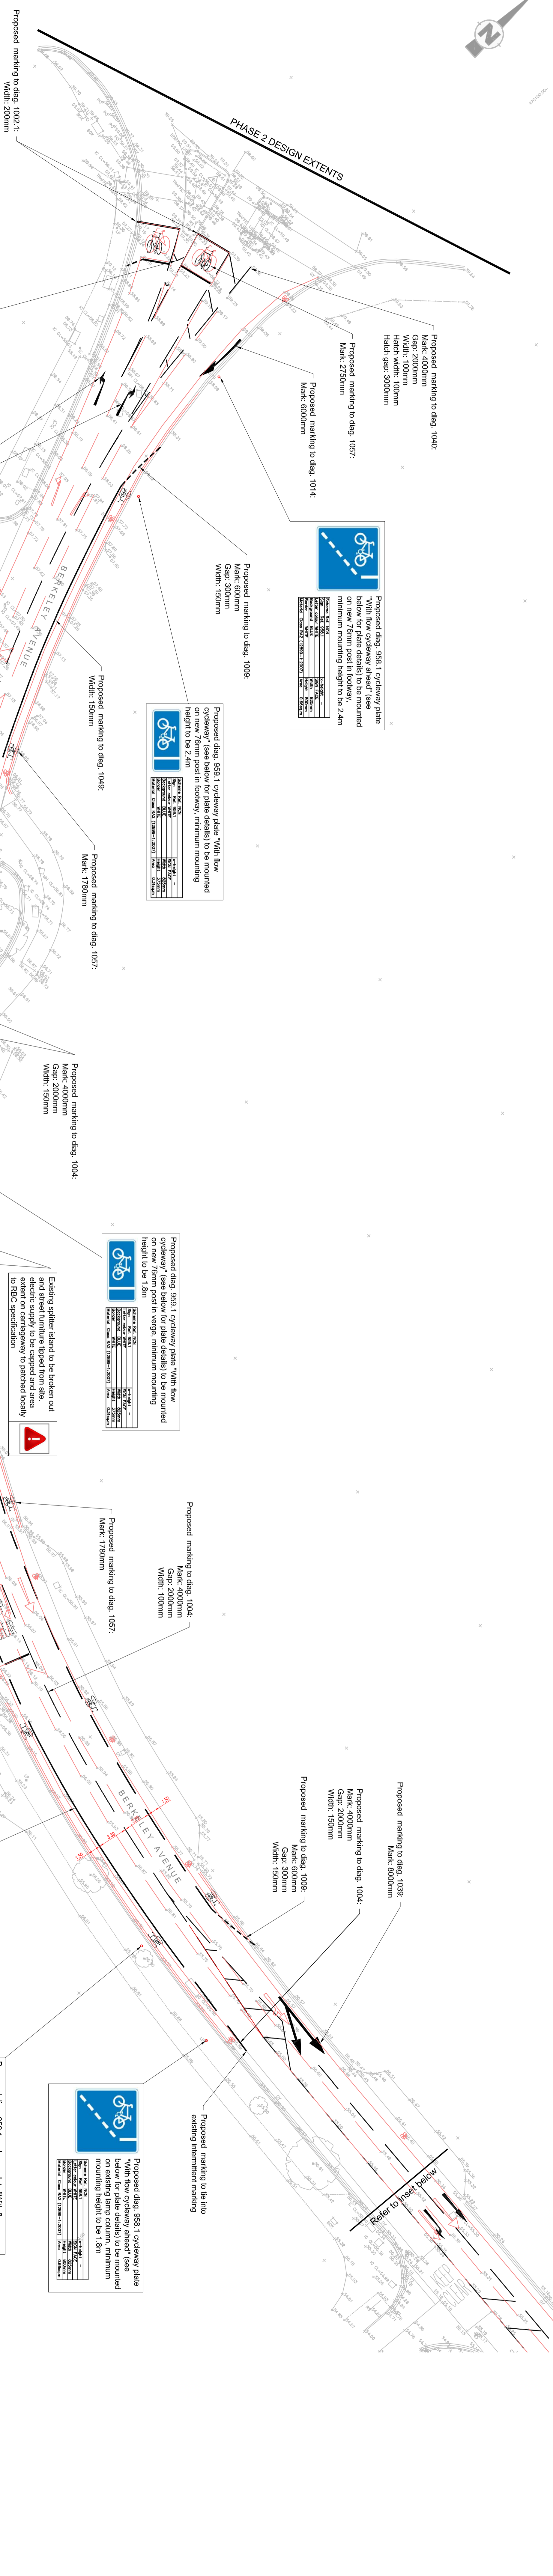

Project		Phase 2	
BERKELEY AVENUE ON-ROAD FACILITY		NON CYCLE ROUTE IMPROVEMENT	
Drawing		Reading	
Scale @ A0	1:250	Drawn	hls
		Checked	
		Approved	Date
Drawing No: NCN422/GA010		REV C	
Drawing No: NCN422/GA010		REV C	
Drawing No: NCN422/GA010			
Drawing No: NCN422/GA010			
Drawing No: NCN422/GA010			

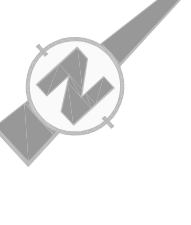

Director of Environment & Neighbourhood Services
Reading Borough Council
Working better with you