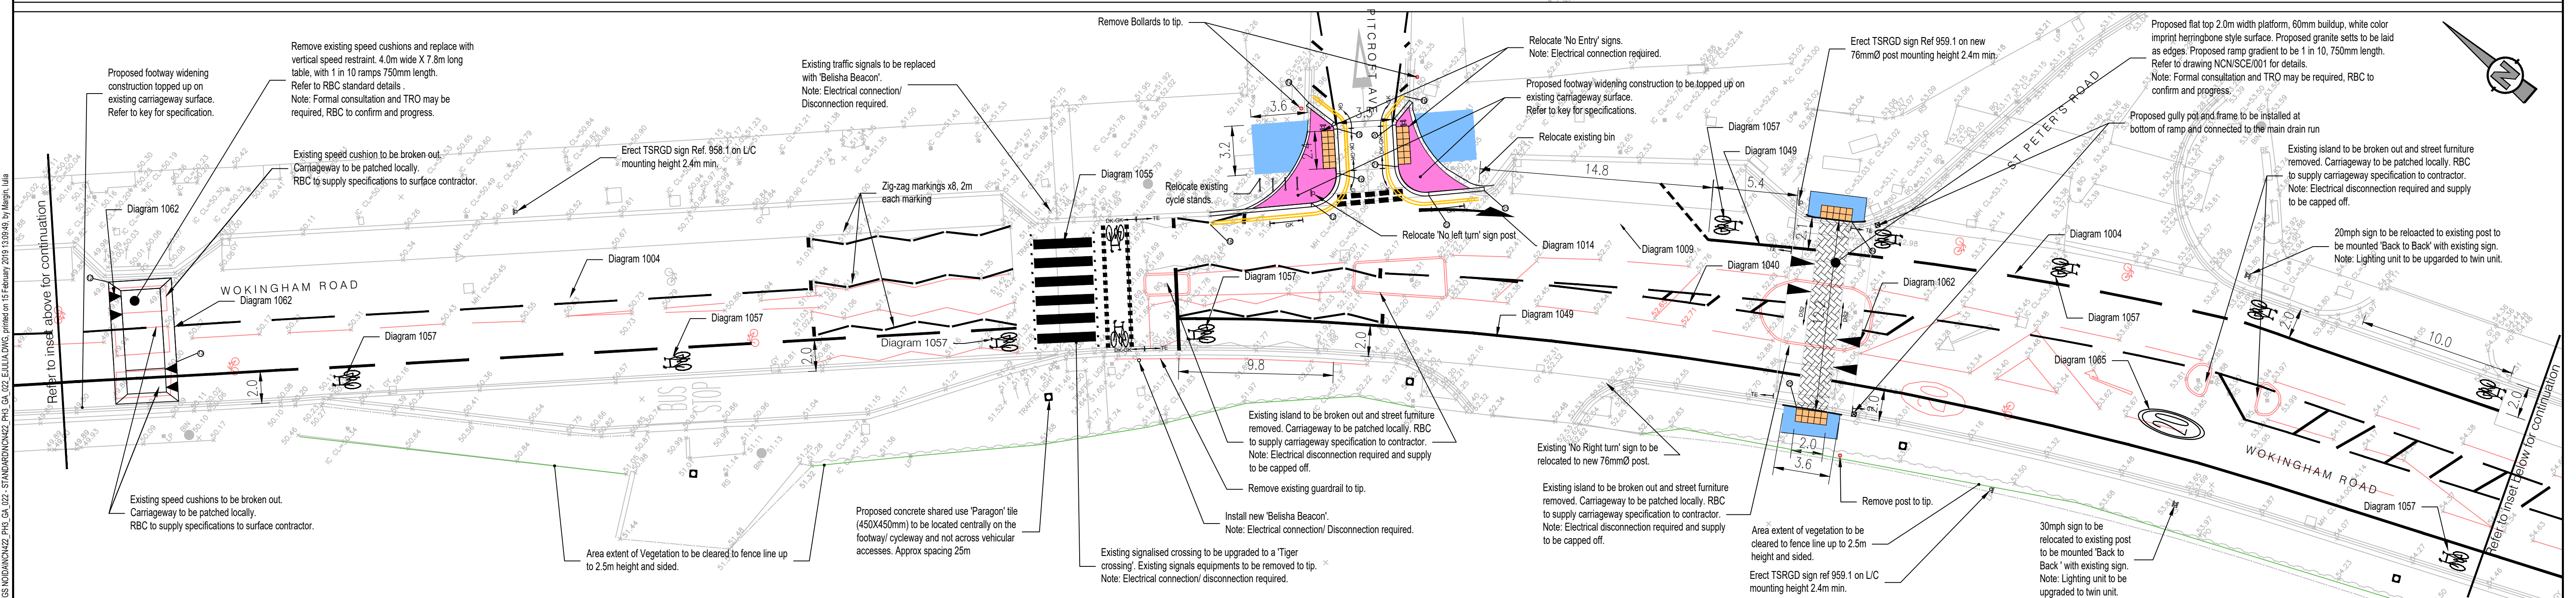
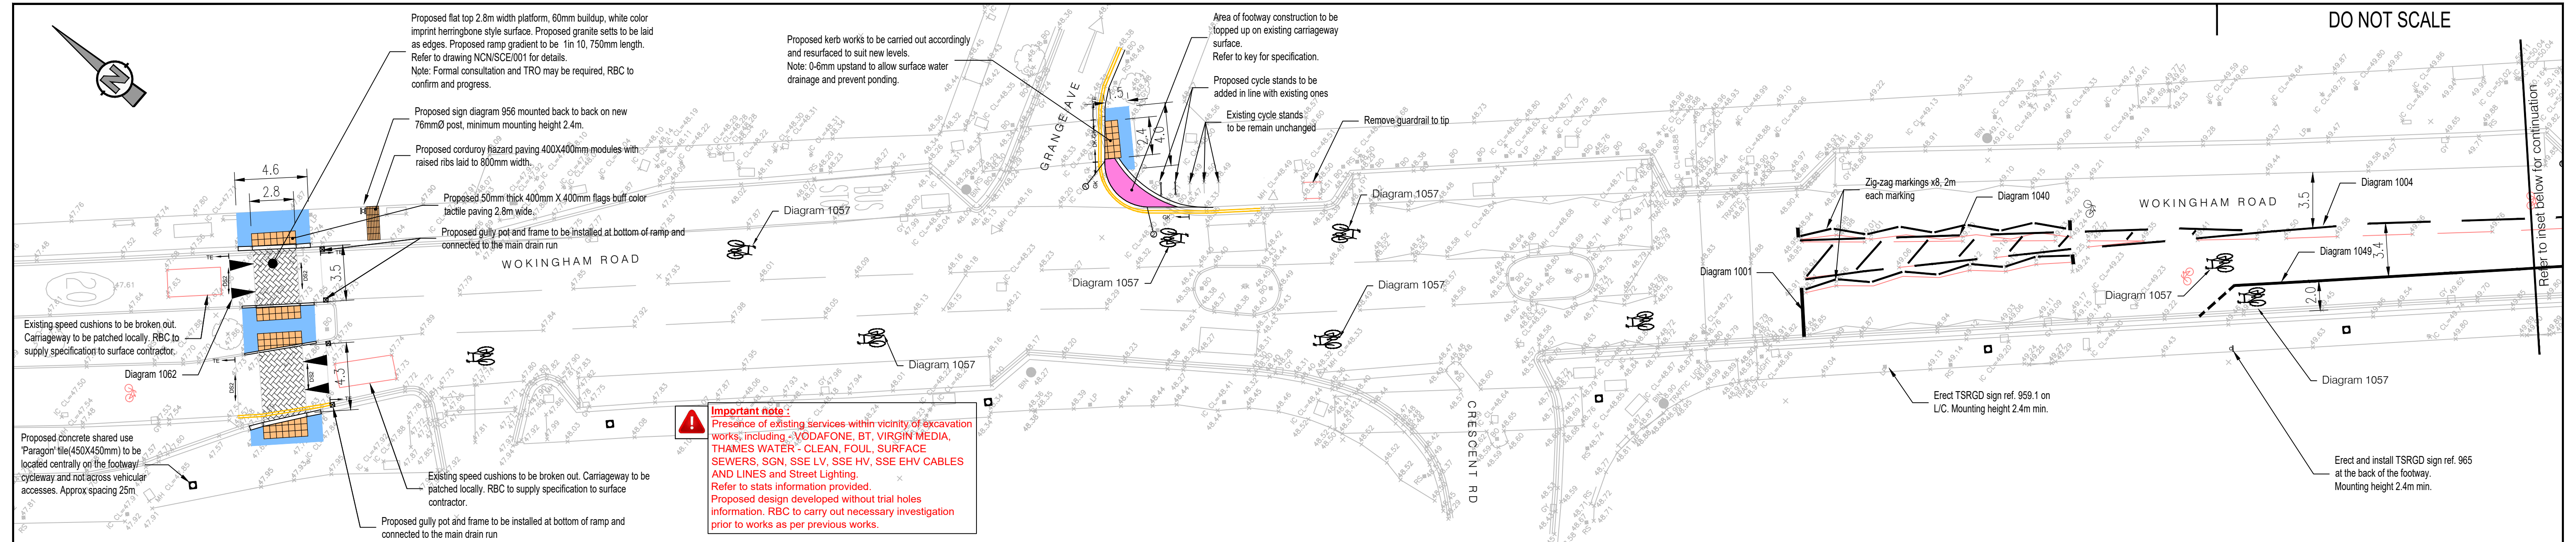


NOTE: FOR KEY REFER TO NCN422_PH3_GA_014

E	31/01/2019	IM	AMENDMENTS FOLLOWING REINTRODUCTION OF RIGHT TURN LANES AND REMOVAL OF CYCLE LANE FOR PART OF THE ROUTE.	TJ	EH
D	19/10/2018	IM	AMENDMENTS FOLLOWING RSA AND CONSULTATIONS WITH CLIENT	TJ	EH
C	08/10/2018	SB	DETAILED DESIGN INFORMATION ADDED	RMB	SB
B	01/05/2018	IM	BUILD-OUTS ADDED TO PITCROFT AVE & GRANGE AVE JUNCTIONS WITH ADDITIONAL VERTICAL CONSTRAINTS ON WOKINGHAM ROAD AS REQUESTED BY THE CLIENT	RBA	EH
A	10/04/2018	IM	FIRST ISSUE	RBA	EH
REV	DATE	BY	DESCRIPTION	CHK	APP

DRAWING STATUS: S4 - FOR CONSTRUCTION APPROVAL

ws

p

Mountbatten House

Basing View

Basingstoke

RG21 4HU, UK

T+ 44 (0) 1256 318 800

F+ 44 (0) 1256 318 700

wsp.com

CLIENT:

READING BOROUGH COUNCIL

ARCHITECT:

PROJECT:

NCN CYCLE ROUTE IMPROVEMENT

TITLE:

PHASE 3 - OPTION 3
WOKINGHAM ROAD - MANDATORY CYCLE LANES
Sheet 1 of 2

SCALE @ A1:

1:200

CHECKED:

TJ

APPROVED:

EH

PROJECT No:

70028224

DESIGNED:

RMB

DRAWN:

SB

DATE:

January 19

DRAWING No:

NCN422_PH3_GA_022_EJULIA

REV:

E

© WSP UK Ltd