
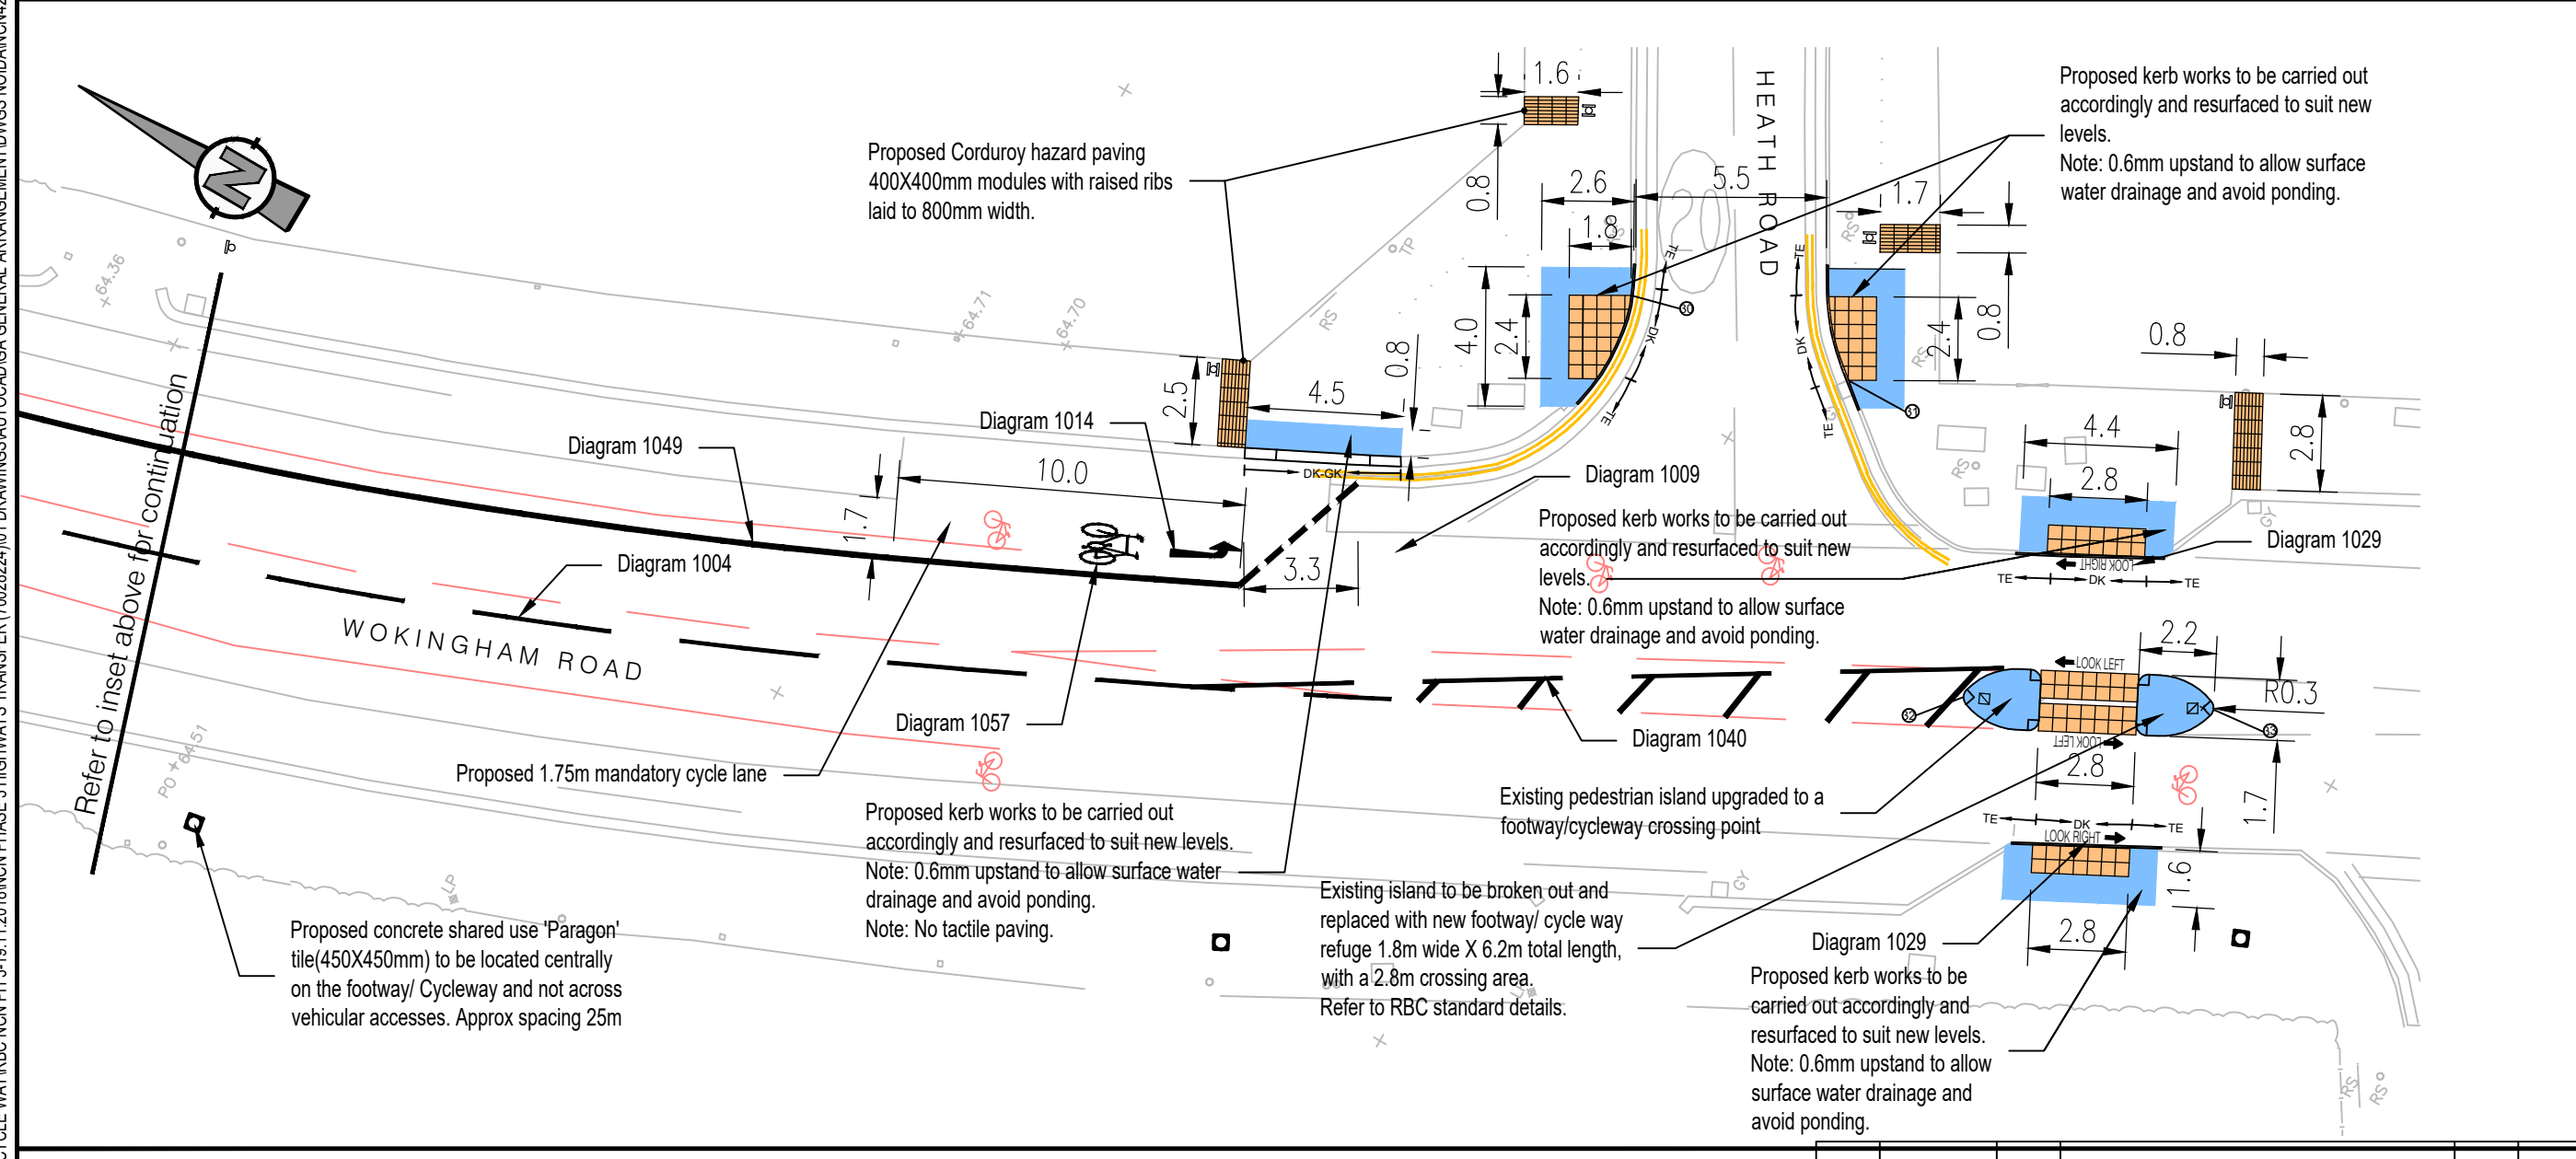
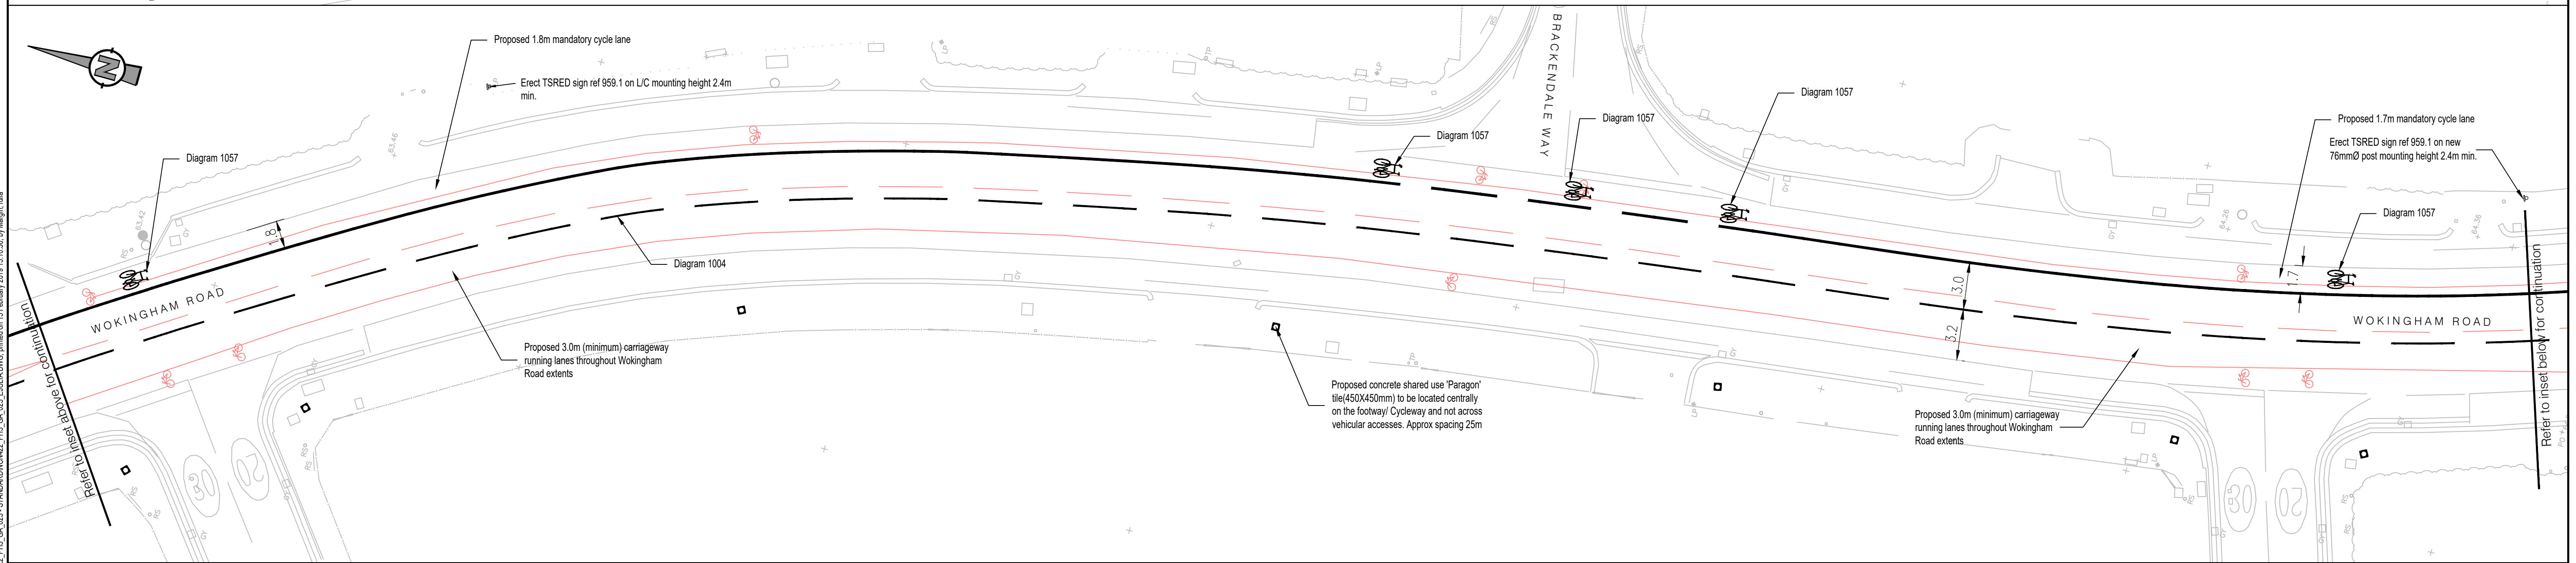


DO NOT SCALE

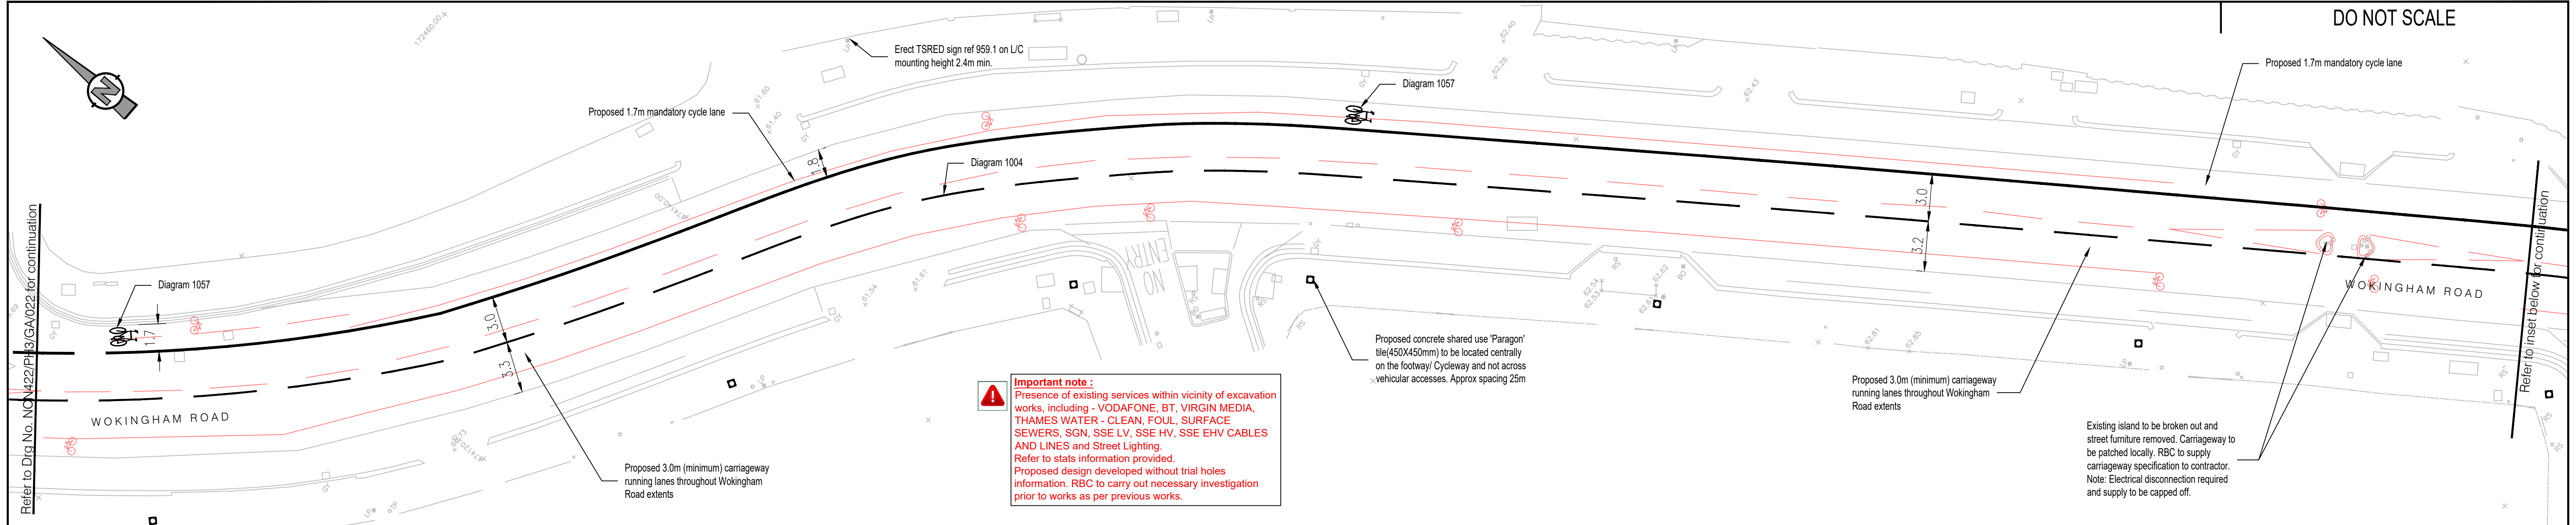

Setting out table

Setting out point	Easting	Northing
1	474094.167	172260.080
2	474091.264	172262.772
12	473963.889	172710.780
13	473962.788	172704.198
14	474021.704	172659.629
15	474021.609	172657.158
16	474019.534	172655.204
17	474019.534	172655.204
18	474011.778	172659.428
19	474025.943	172655.199
20	474024.033	172654.633
21	474022.121	172652.833
22	474022.084	172649.956
23	474024.597	172647.465
24	474038.113	172628.334
25	474026.810	172623.389
26	474026.810	172623.389
27	474055.804	172558.639
28	474085.267	172516.111
29	474074.210	172514.060
30	474282.156	172164.457
31	474283.167	172157.835
32	474216.942	172150.419
33	474280.237	172144.031

- Notes**
- All dimensions are in metres unless otherwise stated.
 - This drawing should be read in conjunction with all other relevant engineering details, drawings & specifications.
 - Any discrepancies should be reported to the design engineer immediately, so that clarification can be sought prior to the commencement of works.
 - All works are to be in accordance with Reading Borough Council specifications and standard details.
 - Contractor to establish all utility and drainage locations and coordinate safe working procedures before any excavation works take place.

NOTE: FOR KEY REFER TO NCN422_PH3_GA_014

REV	DATE	BY	DESCRIPTION	CHK	APP
E	12/02/2019	IM	CHANGES TO THE SETTING OUT COORDS. (1 & 2) REMOVED POINTS 31011 - NO LONGER REQUIRED	CS	EH
D	09/11/2018	IM	CHANGES TO THE SETTING OUT COORDS. (3,4,5,6)	CS	EH
C	02/10/2018	IM	CHANGES FOLLOWING RSA & CLIENT COMMENTS	SK	EH
B	10/08/2018	SB	DETAILED DESIGN LABELS ADDED	RKD	EH
A	10/04/2018	IM	FIRST ISSUE	RP	EH

DRAWING STATUS: S4 - FOR CONSTRUCTION APPROVAL

wsp

Mountbatten House
 Basing View
 Basingstoke
 RG21 4HU, UK

T+ 44 (0) 1256 318 800
 F+ 44 (0) 1256 318 700
 wsp.com

CLIENT: READING BOROUGH COUNCIL

ARCHITECT:

PROJECT: NCN CYCLE ROUTE IMPROVEMENT

TITLE: PHASE 3 - OPTION 3
 WOKINGHAM ROAD - MANDATORY CYCLE LANES
 Sheet 2 of 2

SCALE @ A1: 1:200

PROJECT NO: 70028224

DRAWING NO: NCN422_PH3_GA_023_EJULIA

CHECKED: RMB

DESIGNED: RMB

DRAWN: SB

DATE: February 19

APPROVED: EH

REV: E

© WSP UK Ltd

File name: A:\020220\020224 - NCN 422 READING CYCLE WAY\RBC\NCN PH3\19.11.2018\NCN PHASE 3\HIGHWAYS TRANSFER\70028224\DRAWINGS\AUTO\CD\GA GENERAL ARRANGEMENT\DWGS\NO\NCN422 PH3_GA_023 - STAND\NCN422 PH3_GA_023 - EJUJIA.DWG, printed on 15 February 2019 13:10:36, by Niggin, Julia