


C:\Users\jagym401\appdata\local\temp\XeFadish... 7980\70074500-WSP-D-DR-HI-0100.dwg 22 Jul 2020 - 51.12m

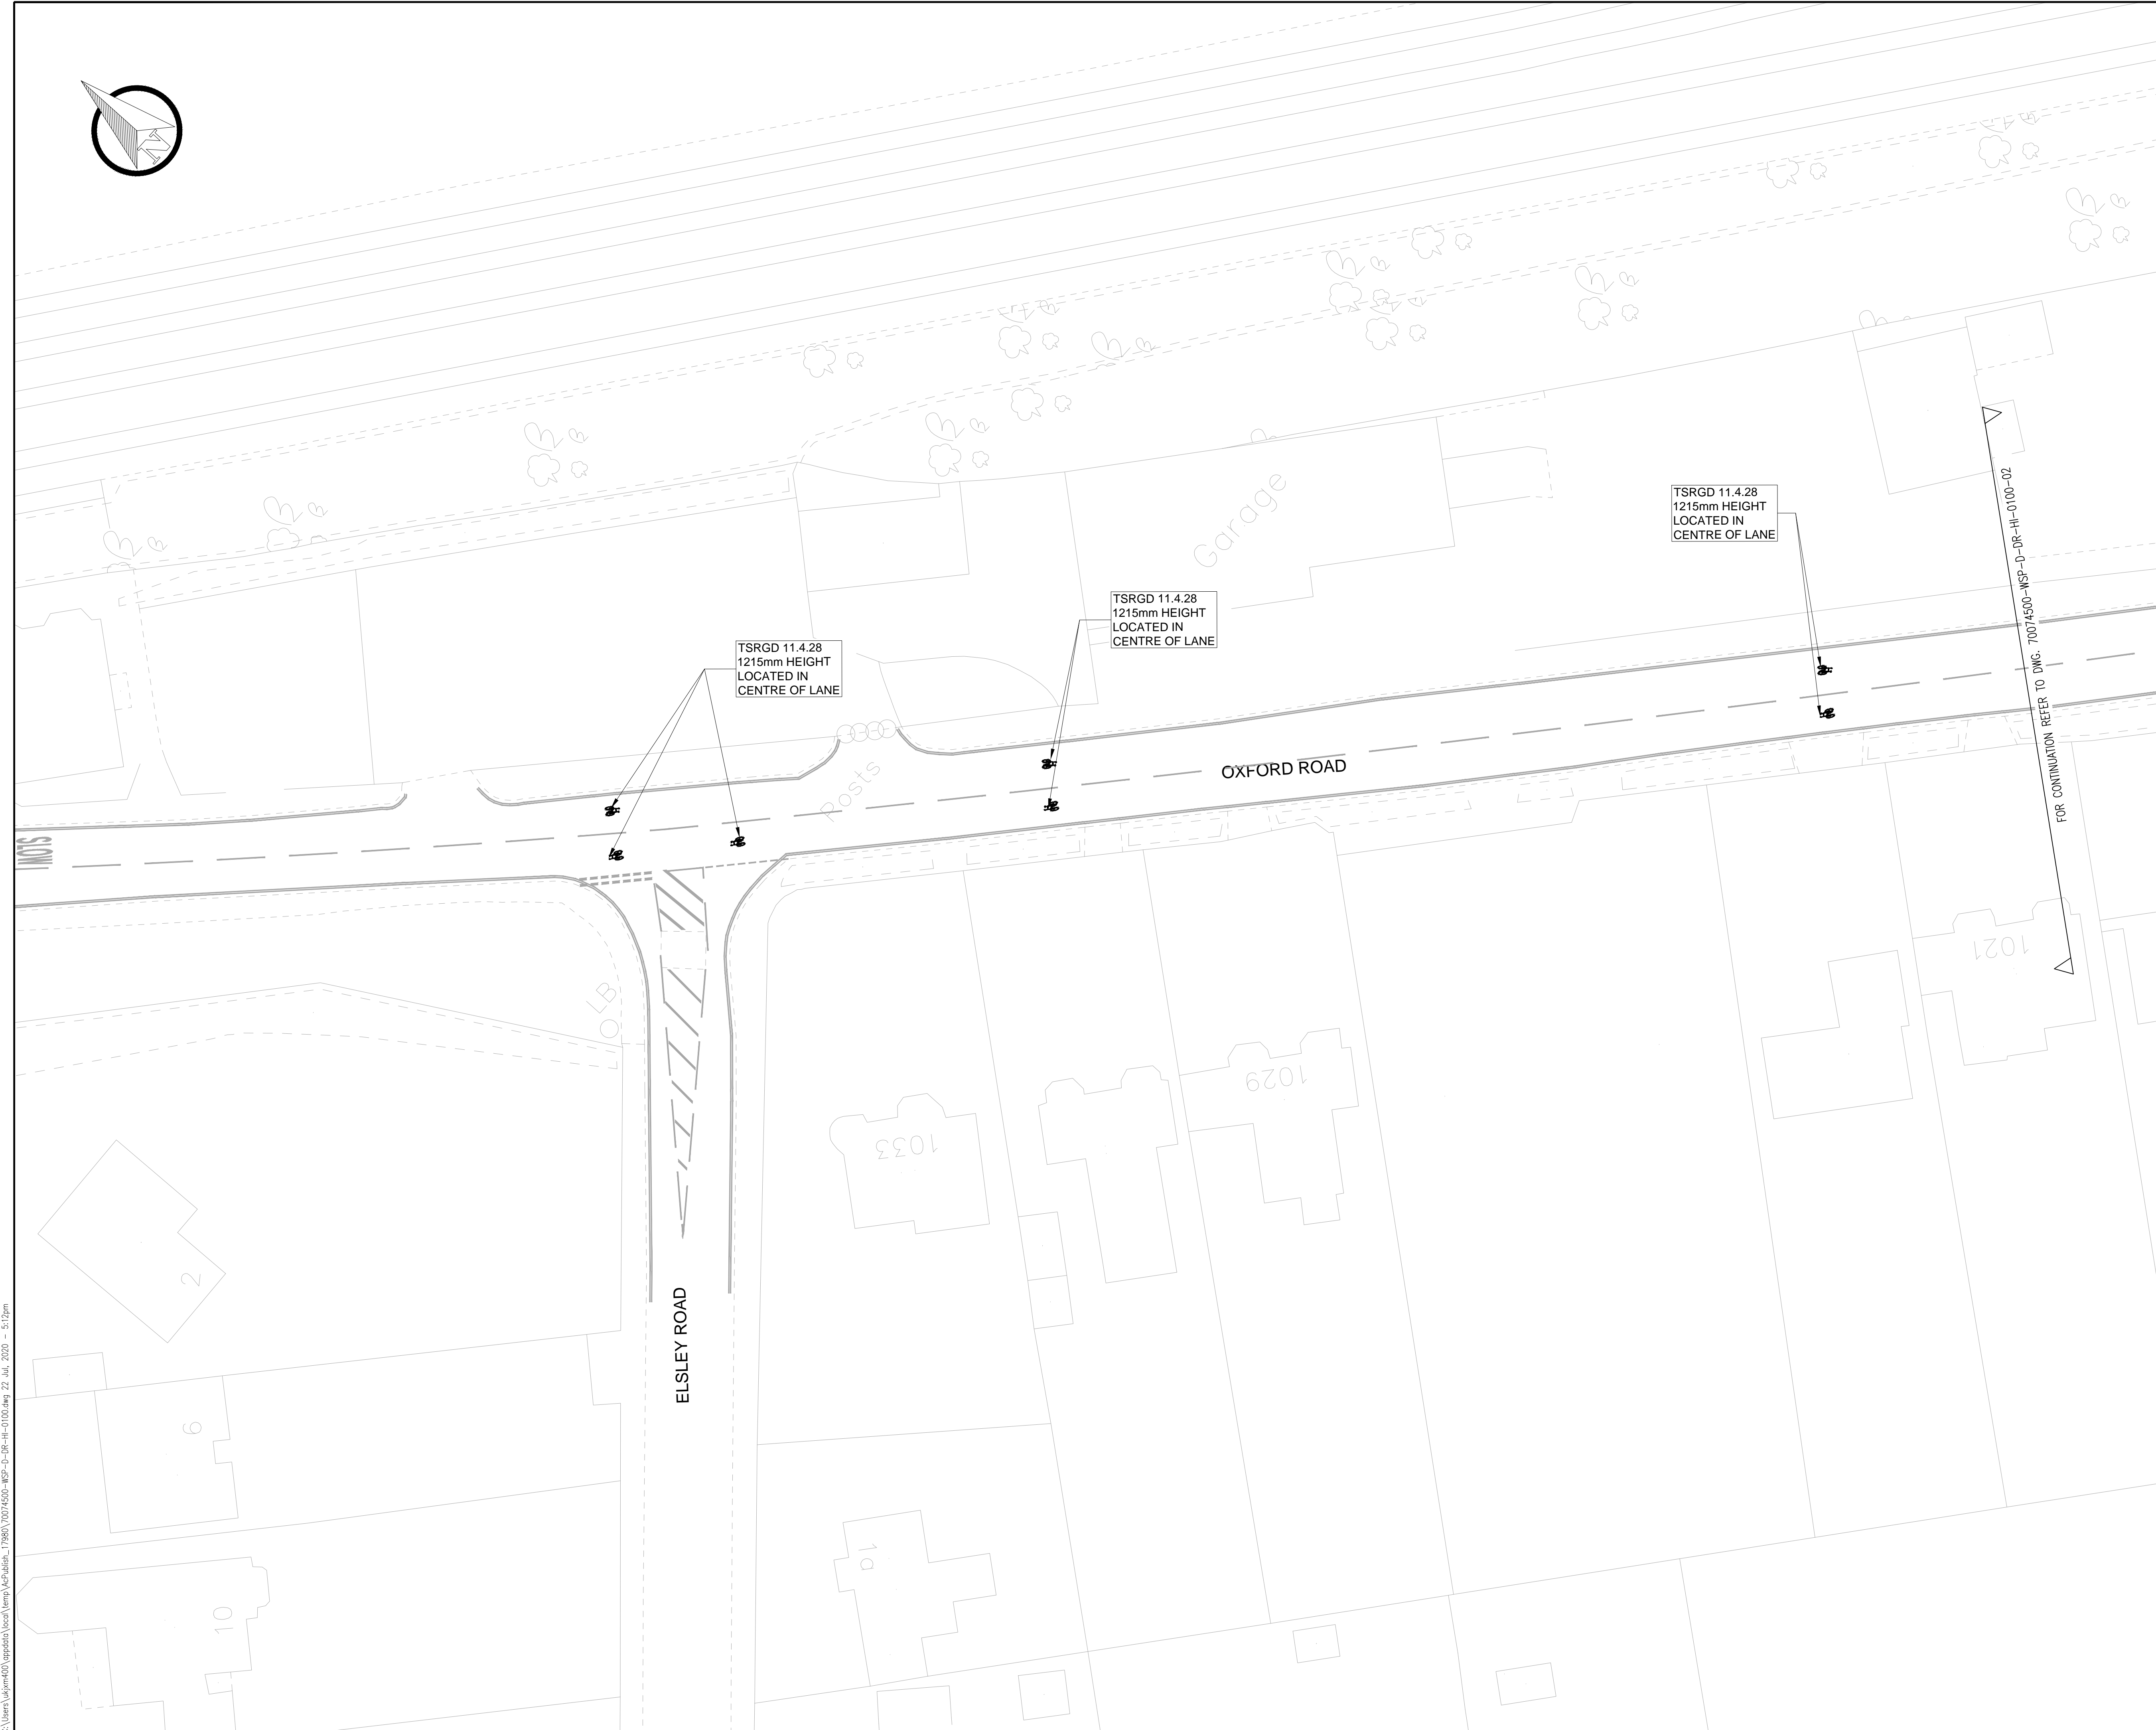

PROPOSED PRIMROSE YELLOW LINE MARKINGS

PROPOSED WHITE LINE MARKING

EXISTING ROAD MARKINGS

4 SP

POTENTIAL WAYFINDER SIGN LOCATION

NOTES

1.

DESIGN UNDERTAKEN IN OS BASE, MEASUREMENTS ARE ESTIMATED AND CONTRACTOR MUST REVIEW ON SITE BEFORE IMPLEMENTATION

2.

ALL UNITS ARE IN METRES UNLESS STATED OTHERWISE

S5-P02	22.07.2020	JM/JB	CYCLEWAY 1.5m	JCH	JN
S5-P01	21.07.2020	JM/JB	FIRST ISSUE	JCH	JN
REV	DATE	BY	DESCRIPTION	CHK	APD

DRAWING STATUS

FOR CONSTRUCTION

wsp

25 Mandela Way, London, SE1 5SZ
www.fmconway.co.uk www.wsp.com

CLIENT

Reading

Borough Council

Working better with you

PROJECT

RBC Active Travel DFT Grant - Tranche 1 (D-G)
Scheme D - OXFORD ROAD


TITLE

GENERAL ARRANGEMENT
SHEET 01 OF 11

SCALE @ A1	DATE	DESIGN/DRAWN	CHECKED	APPROVED	SHEET
1:200	22.07.2020	JM/JB	JCH	JN	A1
JOB No.	PROJECT No.	Client No.			
70074500					
DRAWING No.				REV.	
70074500-WSP-D-DR-HI-100-01				S5-P02	

This map is reproduced from Ordnance Survey material with the permission of Ordnance Survey on behalf of the Controller of Her Majesty's Stationery Office © Crown copyright. Unauthorised reproduction infringes Crown copyright and may lead to prosecution or civil proceedings. (NYCC)(LA 10009597)

C:\Users\jajm4101\AppData\Local\Temp\XefFadish... 7980\70074500-WSP-D-DR-HI-0100.dwg 22 Jul 2020 - 51.12m

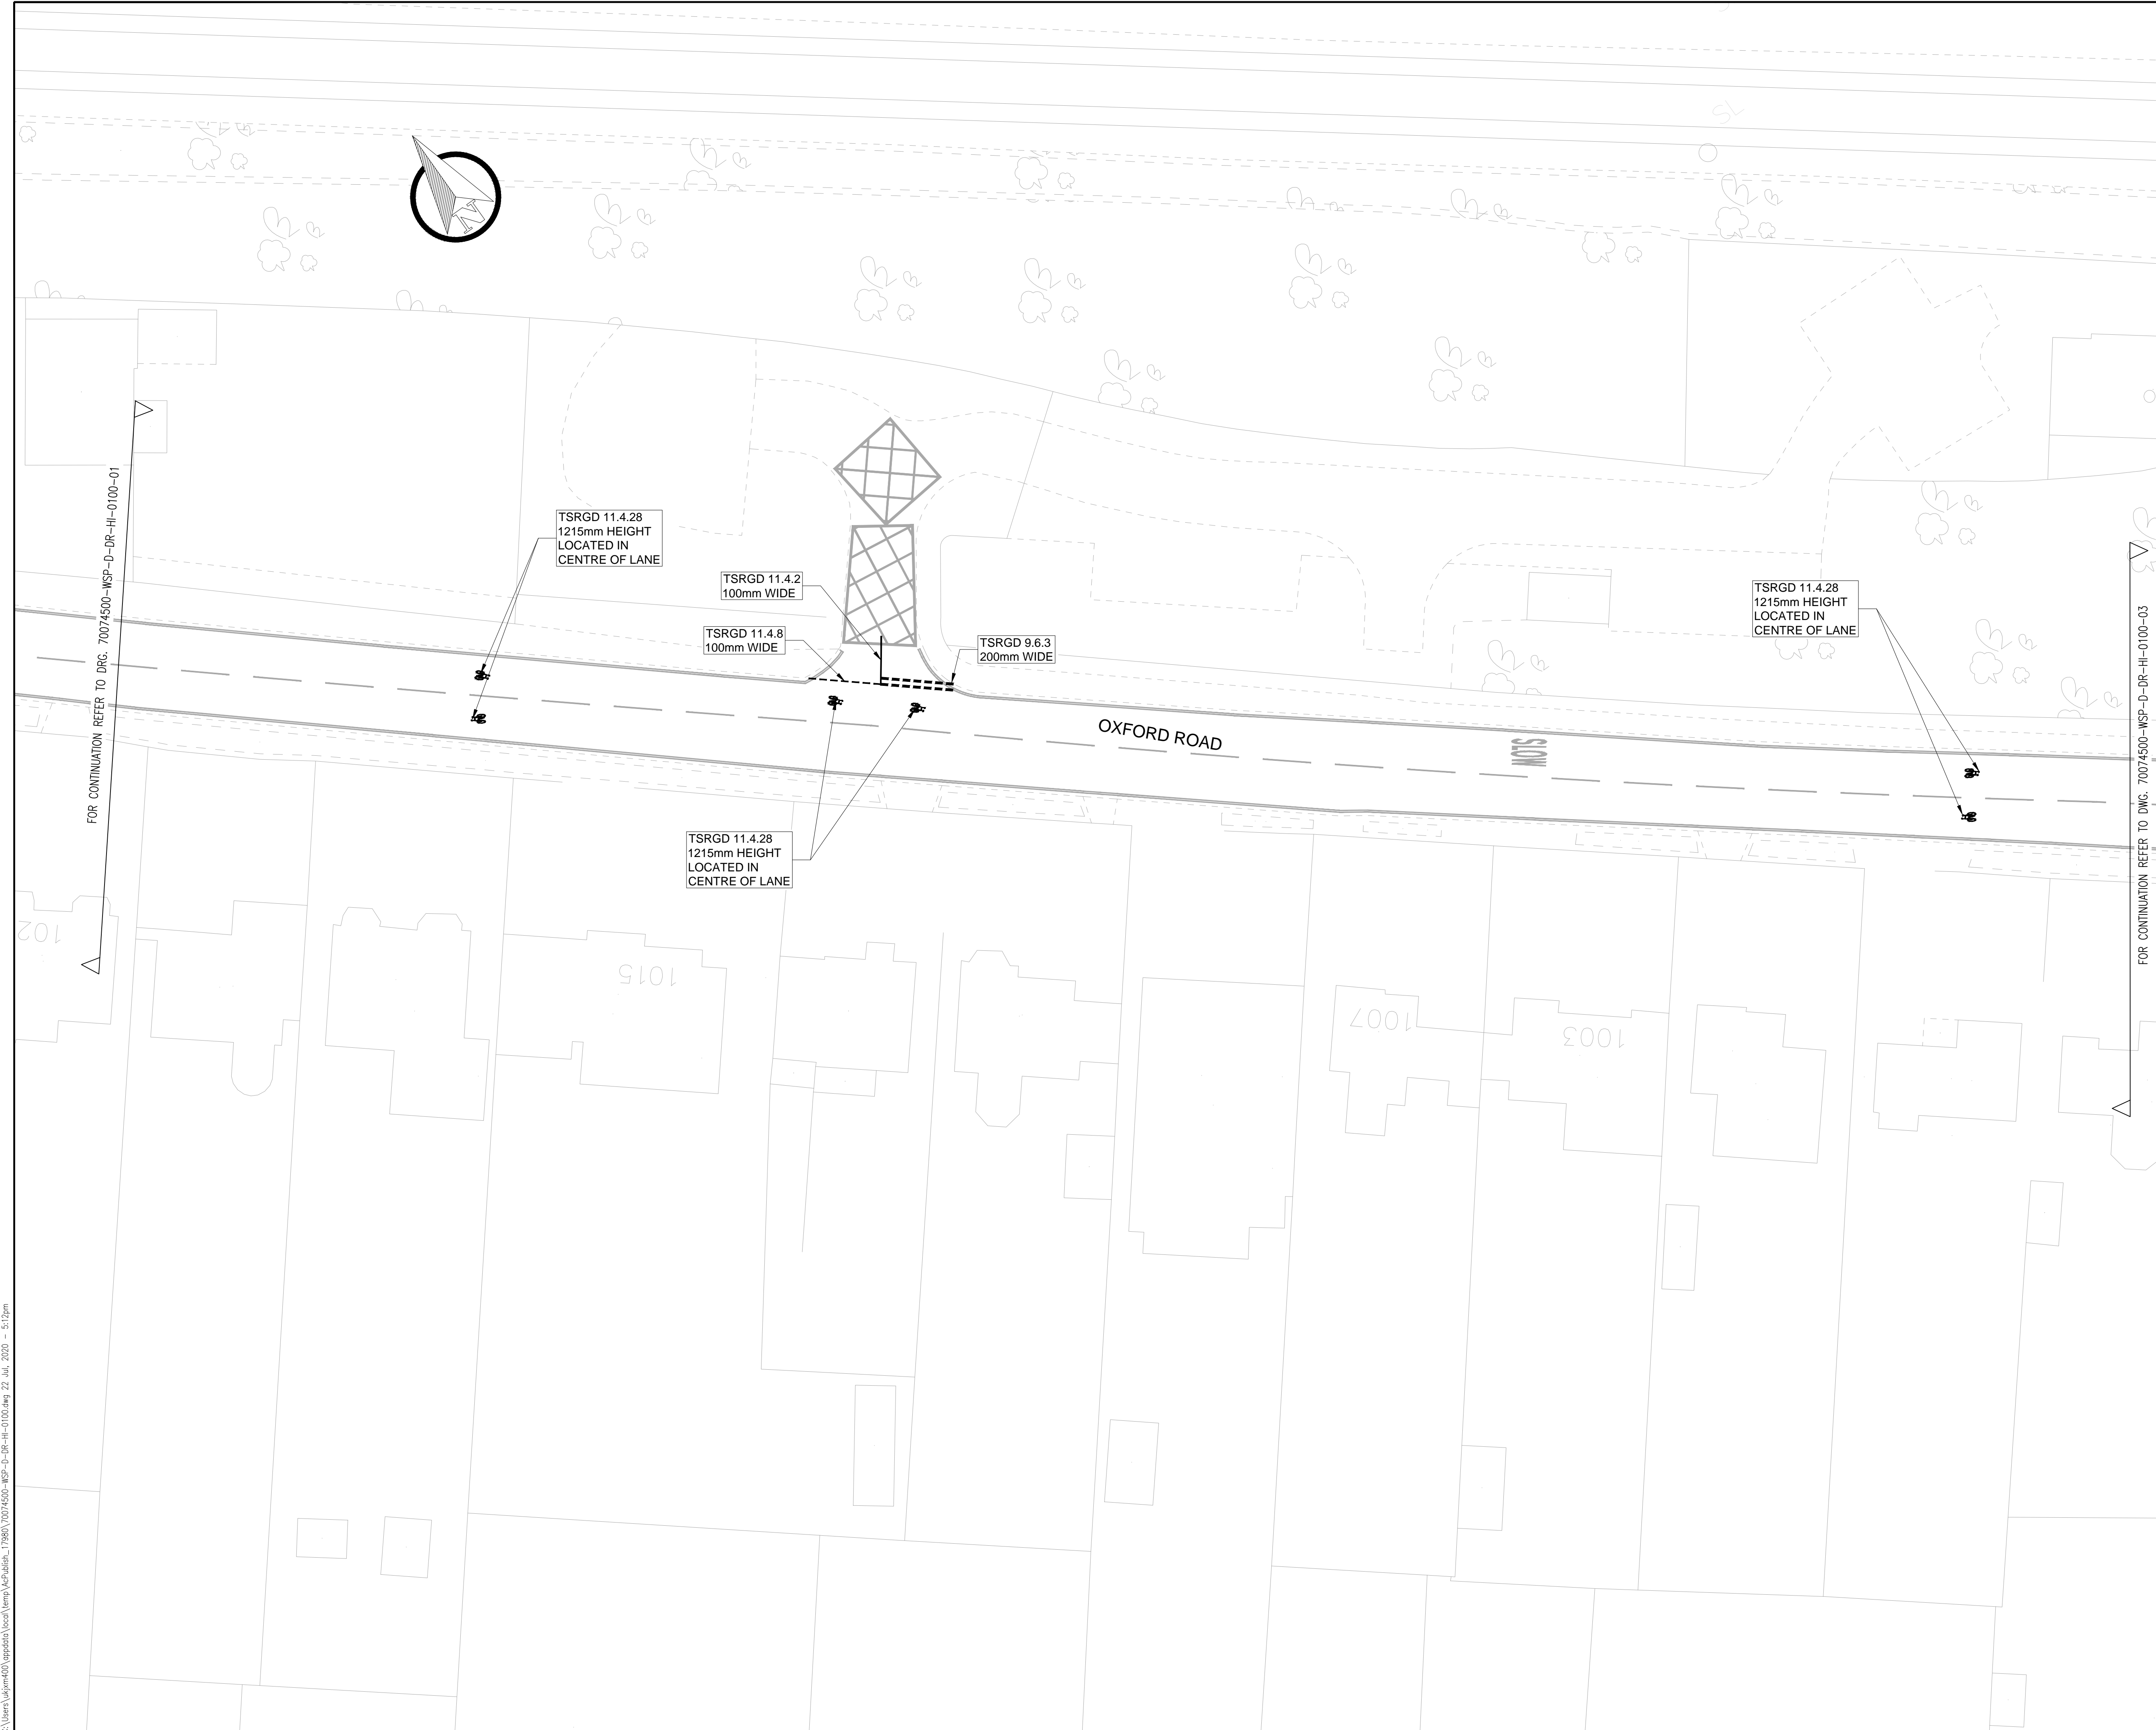

PROPOSED PRIMROSE YELLOW LINE MARKINGS

PROPOSED WHITE LINE MARKING

EXISTING ROAD MARKINGS

4 SP

POTENTIAL WAYFINDER SIGN LOCATION

- NOTES
- DESIGN UNDERTAKEN IN OS BASE, MEASUREMENTS ARE ESTIMATED AND CONTRACTOR MUST REVIEW ON SITE BEFORE IMPLEMENTATION
 - ALL UNITS ARE IN METRES UNLESS STATED OTHERWISE

S5-P02	22.07.2020	JM/JB	CYCLEWAY 1.5m	JCH	JN
S5-P01	21.07.2020	JM/JB	FIRST ISSUE	JCH	JN
REV	DATE	BY	DESCRIPTION	CHK	APD

DRAWING STATUS

FOR CONSTRUCTION

25 Mandela Way, London, SE1 5SZ
www.fmconway.co.uk www.wsp.com

CLIENT

Reading
Borough Council
Working better with you

PROJECT

RBC Active Travel DFT Grant - Tranche 1 (D-G)
Scheme D - OXFORD ROAD


TITLE

GENERAL ARRANGEMENT
SHEET 02 OF 11

SCALE @ A1	DATE	DESIGNED/DRAWN	CHECKED	APPROVED	SHEET
1:200	22.07.2020	JM/JB	JCH	JN	A1

JOB No.	PROJECT No.	Client No.
70074500		

DRAWING No.	REV.
70074500-WSP-D-DR-HI-100-02	S5-P02

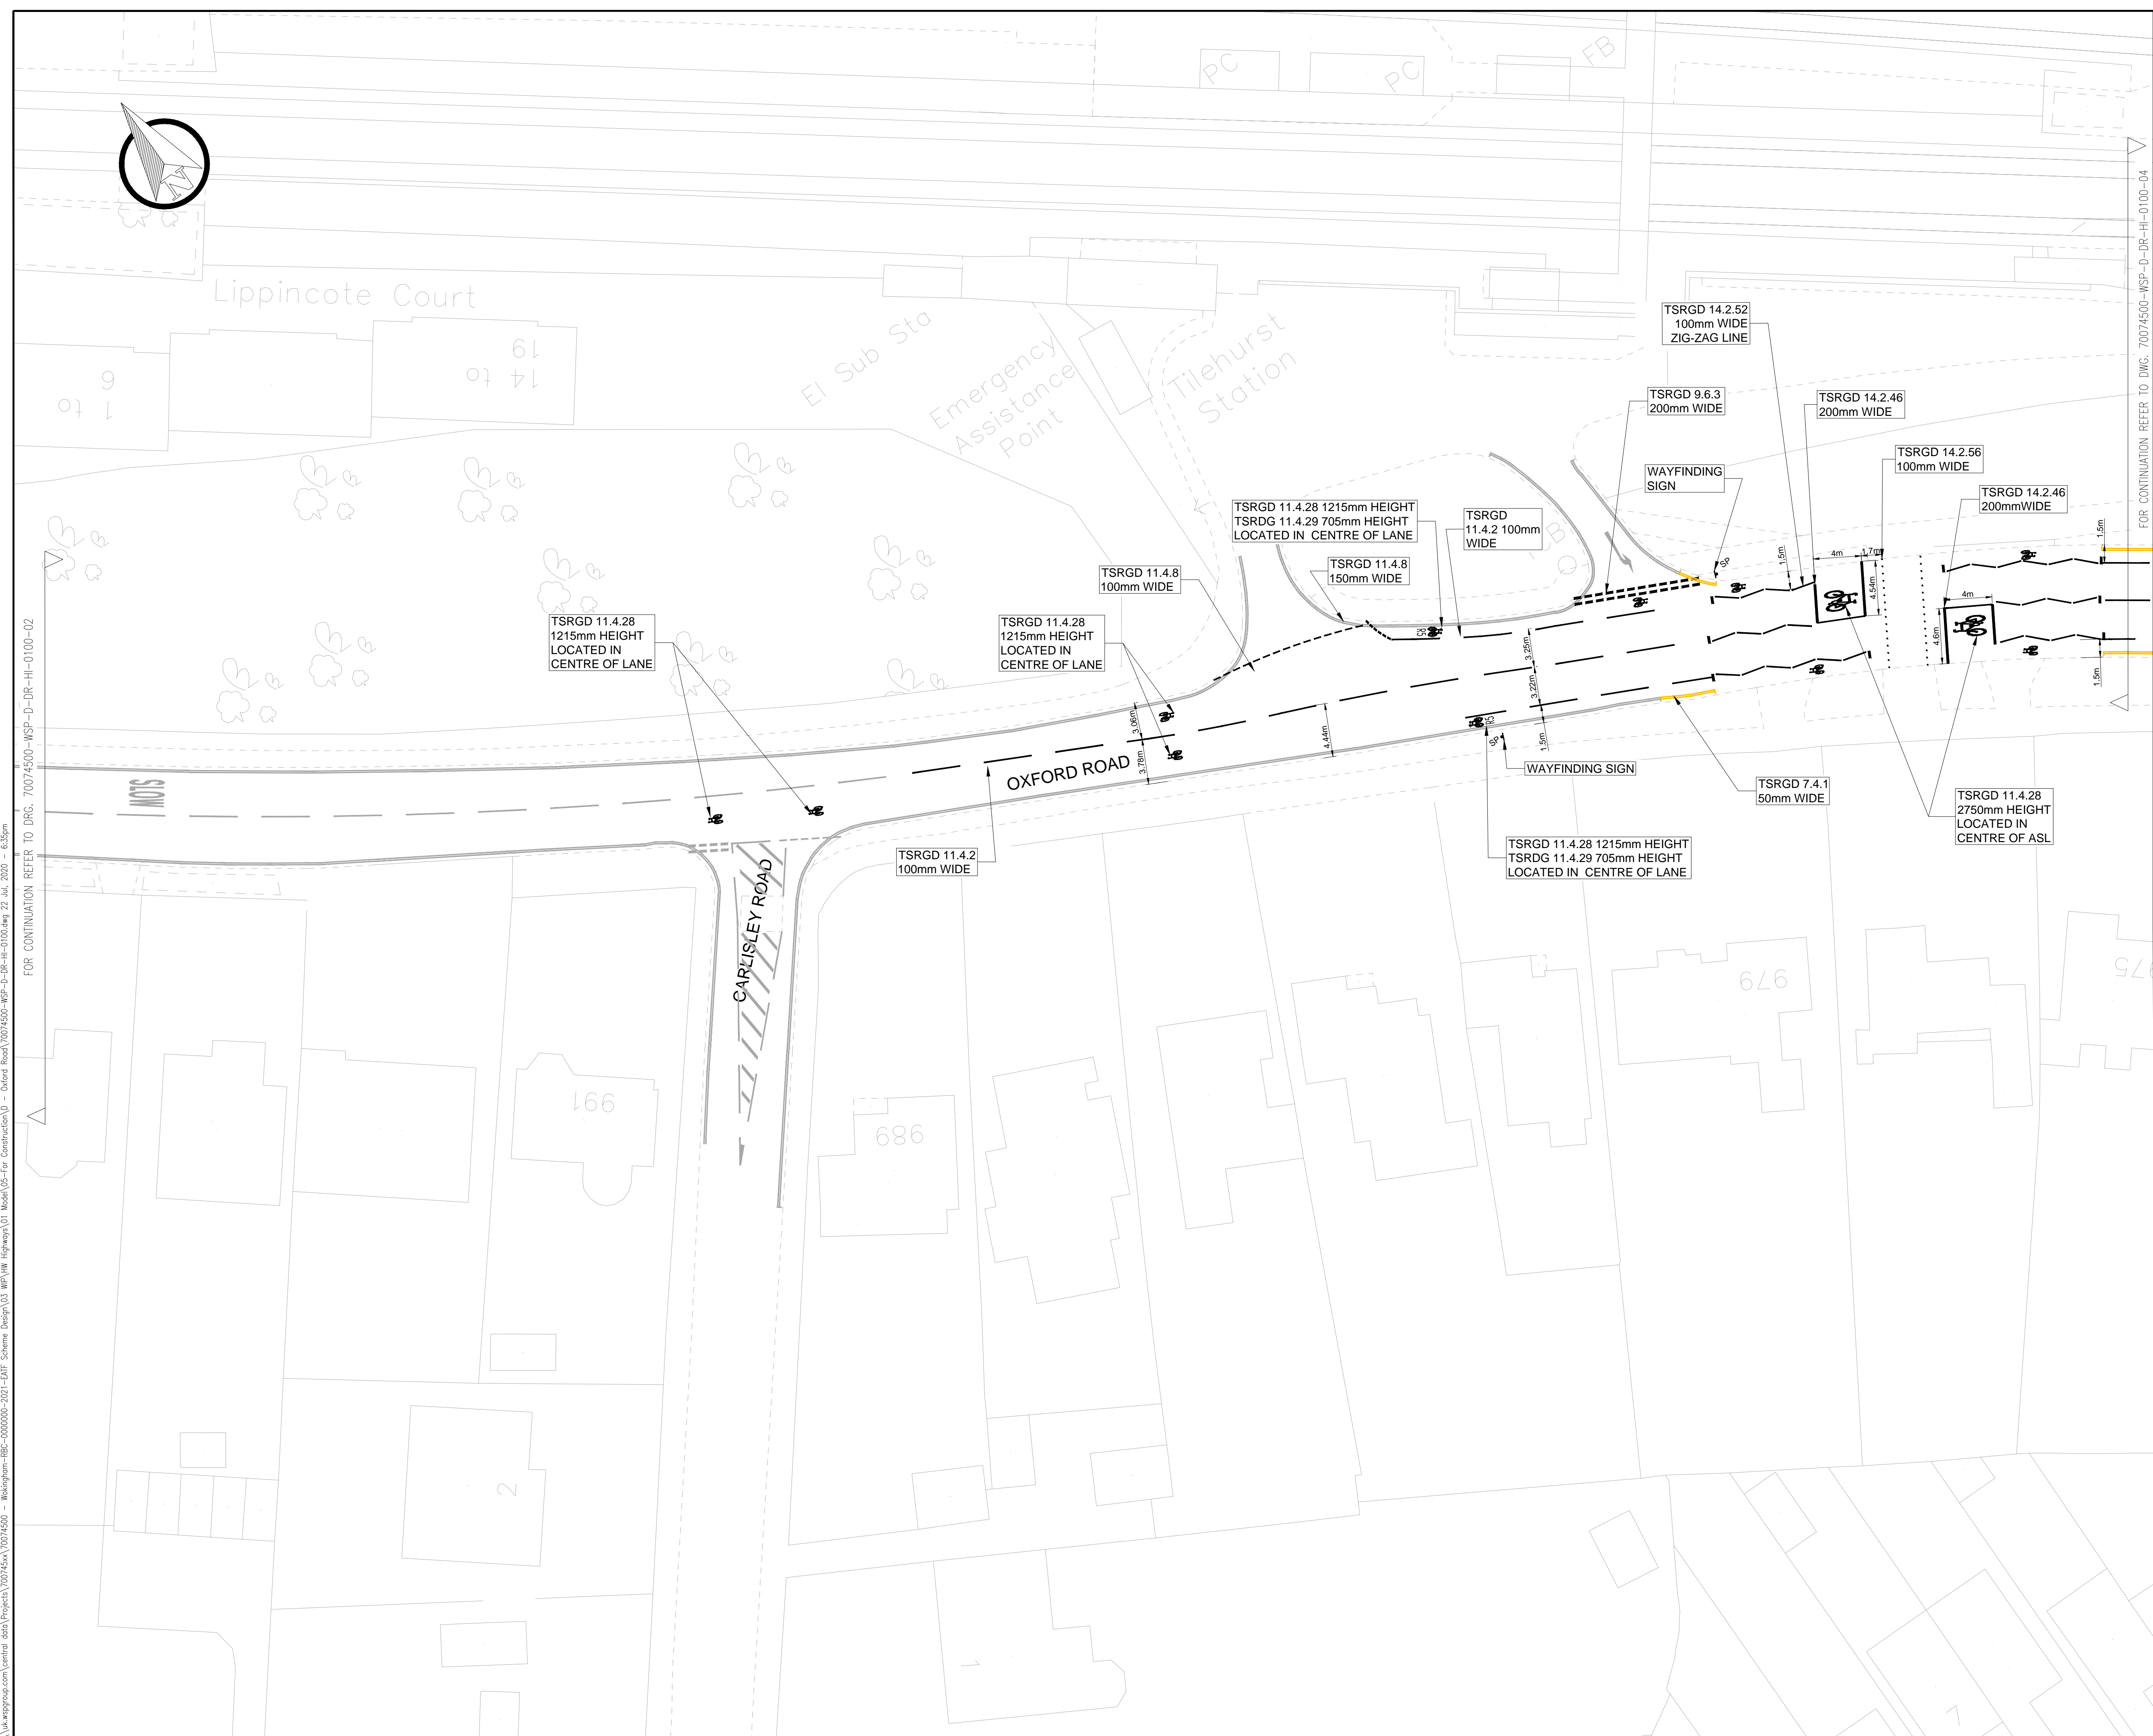

PROPOSED PRIMROSE YELLOW LINE MARKINGS

PROPOSED WHITE LINE MARKING

EXISTING ROAD MARKINGS

POTENTIAL WAYFINDER SIGN LOCATION

NOTES

1. DESIGN UNDERTAKEN IN OS BASE. MEASUREMENTS ARE ESTIMATED AND CONTRACTOR MUST REVIEW ON SITE BEFORE IMPLEMENTATION

2. ALL UNITS ARE IN METRES UNLESS STATED OTHERWISE

S5-P02	22.07.2020	JM/JB	CYCLEWAY 1.5m	JCH	JN
S5-P01	21.07.2020	JM/JB	FIRST ISSUE	JCH	JN
REV	DATE	BY	DESCRIPTION	CHK	APD

DRAWING STATUS

FOR CONSTRUCTION

CLIENT

Reading Borough Council

Working better with you

PROJECT

RBC Active Travel DFT Grant - Tranche 1 (D-G)


Scheme D - OXFORD ROAD

TITLE

GENERAL ARRANGEMENT

SHEET 03 OF 11

SCALE @ A1	DATE	DESIGN/DRAWN	CHECKED	APPROVED	SHEET
1:200	22.07.2020	JM/JB	JCH	JN	A1
JOB No.	PROJECT No.	Client No.			
70074500					
DRAWING No.				REV.	
70074500-WSP-D-DR-HI-100-03				S5-P02	

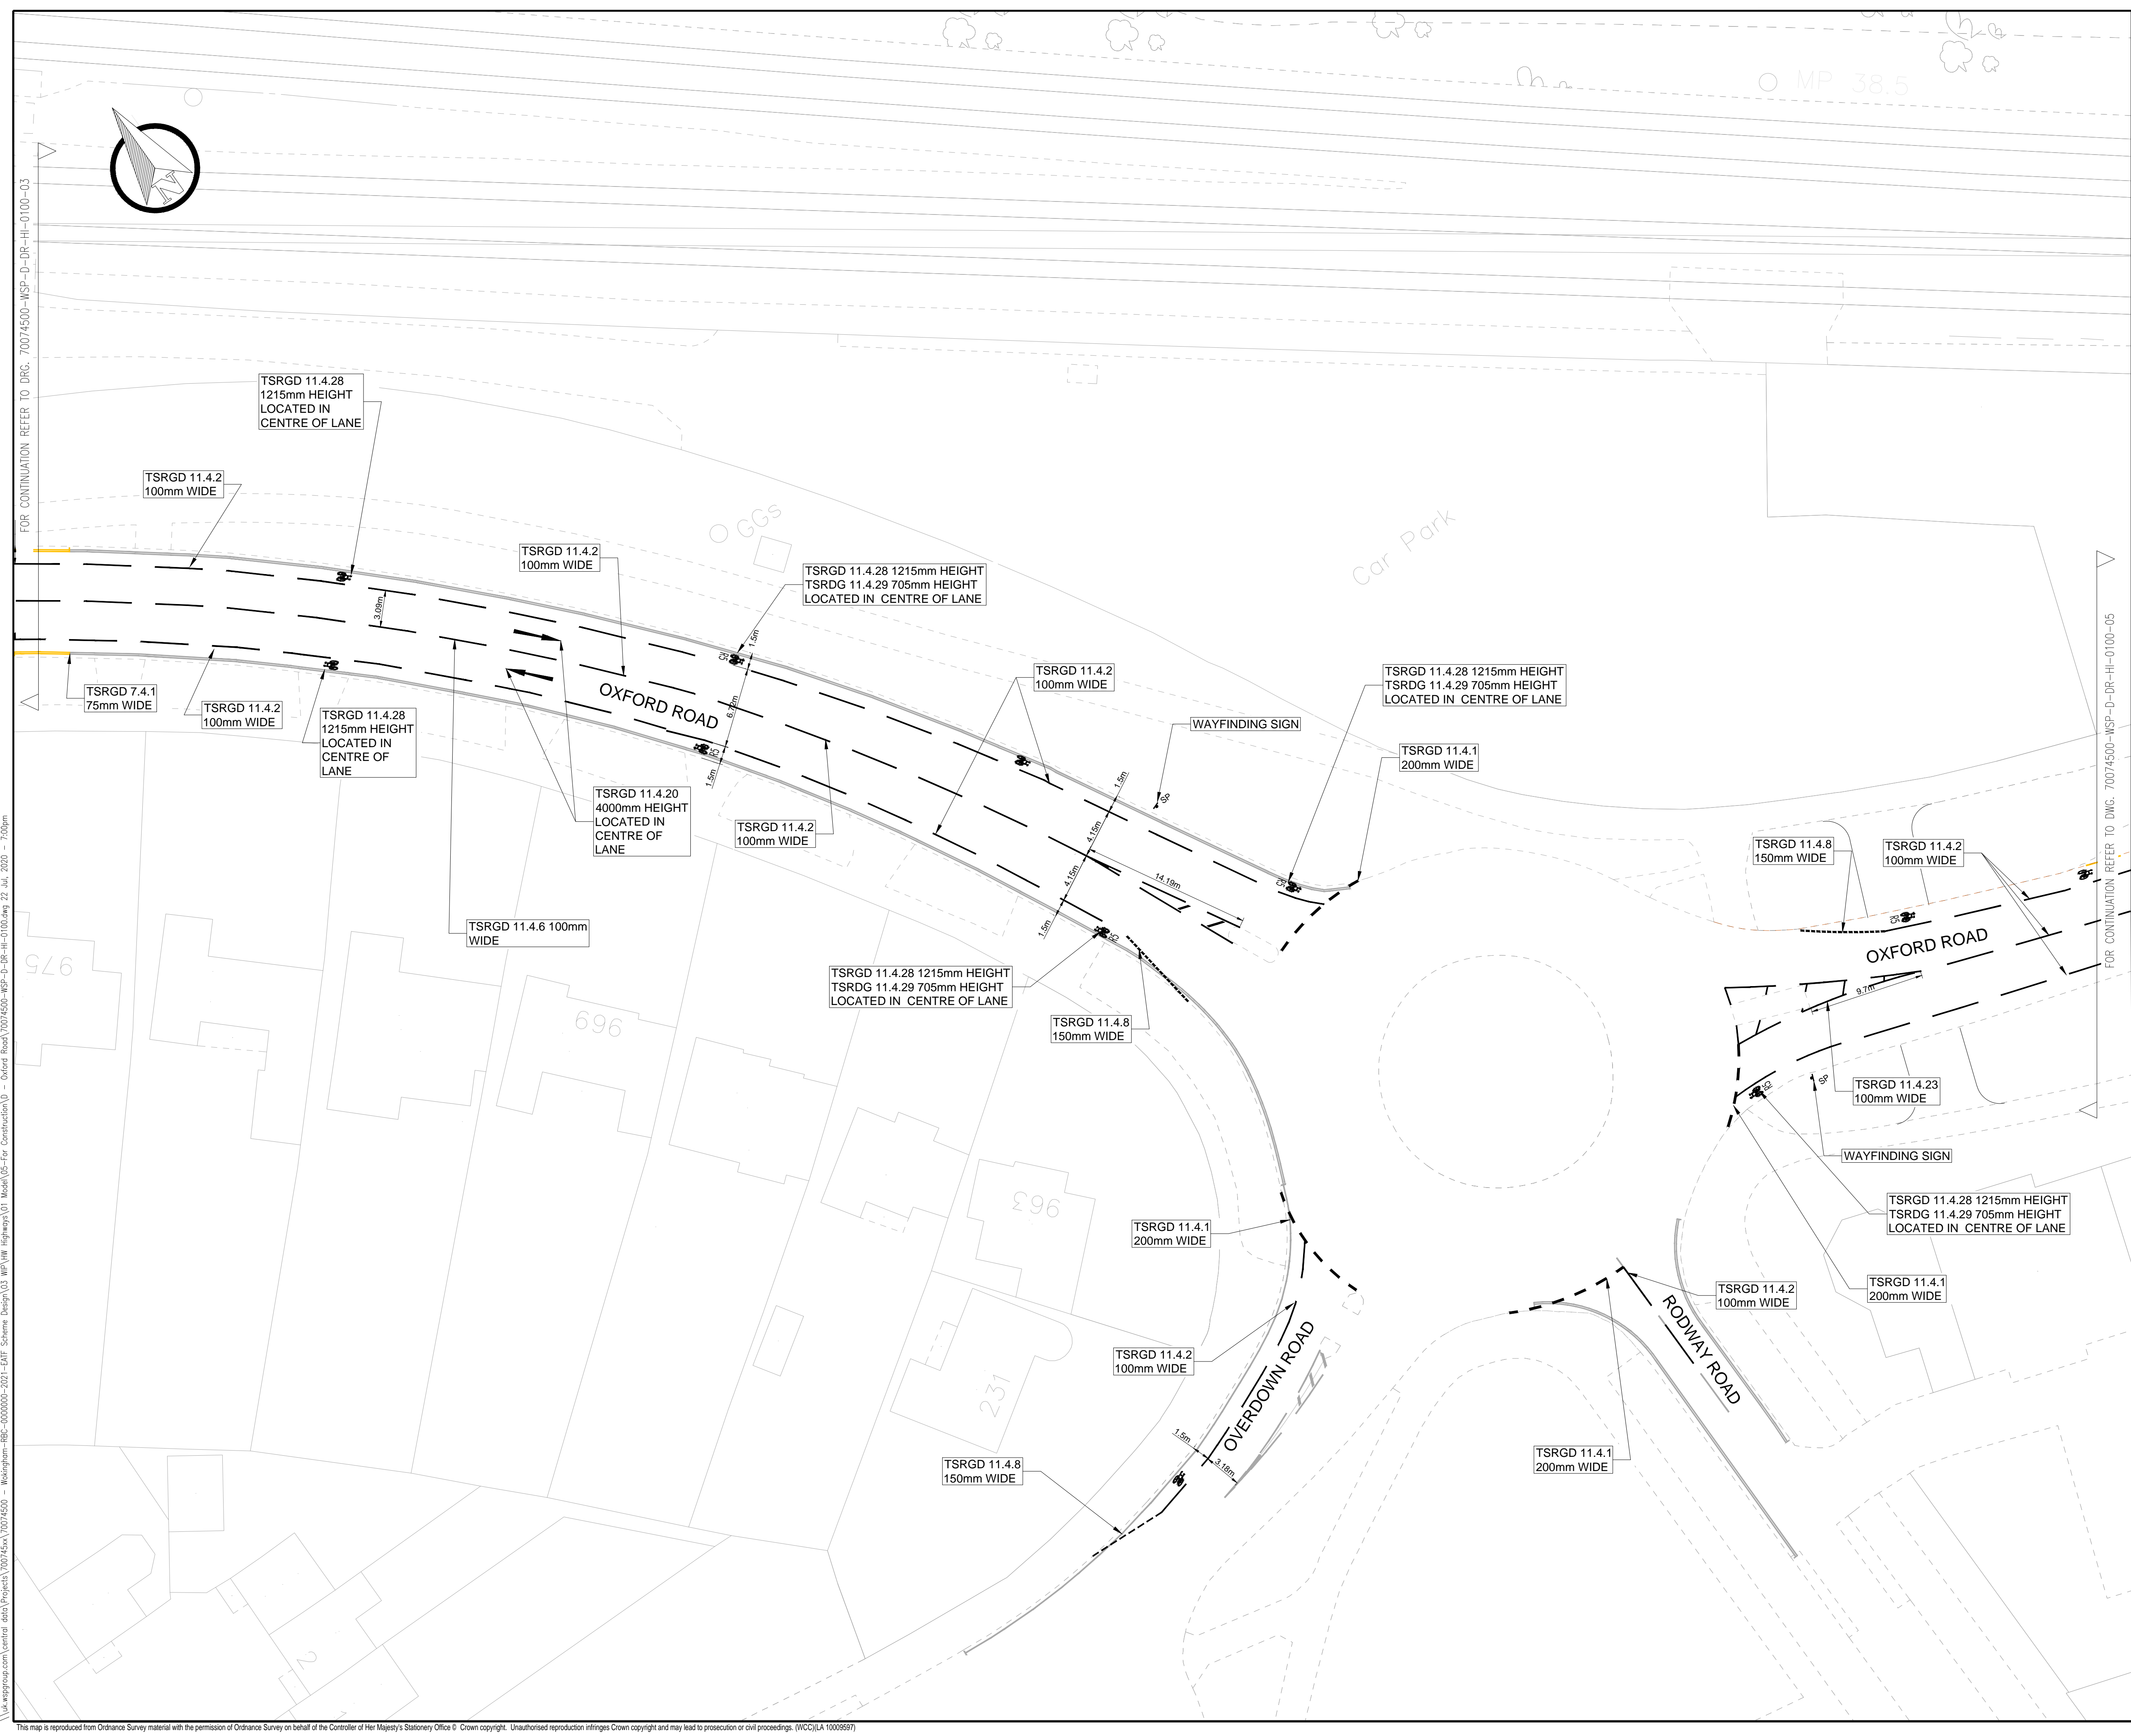

PROPOSED PRIMROSE YELLOW LINE MARKINGS

PROPOSED WHITE LINE MARKING

EXISTING ROAD MARKINGS

SP

POTENTIAL WAYFINDER SIGN LOCATION

NOTES

1.

DESIGN UNDERTAKEN IN OS BASE. MEASUREMENTS ARE ESTIMATED AND CONTRACTOR MUST REVIEW ON SITE BEFORE IMPLEMENTATION

2.

ALL UNITS ARE IN METRES UNLESS STATED OTHERWISE

FOR CONTINUATION REFER TO DRG. 70074500-WSP-D-DR-HI-0100-03

FOR CONTINUATION REFER TO DWG. 70074500-WSP-D-DR-HI-0100-05

REV

DATE

BY

DESCRIPTION

CHK

APD

DRAWING STATUS

FOR CONSTRUCTION

CLIENT

Reading Borough Council

Working better with you

PROJECT

RBC Active Travel DFT Grant - Tranche 1 (D-G)

Scheme D - OXFORD ROAD

TITLE

GENERAL ARRANGEMENT

SHEET 04 OF 11

SCALE @ A1

1:200

DATE

22.07.2020

DESIGN/DRAWN

JM/JB

CHECKED

JCH

APPROVED

JN

SHEET

A1

JOB No.

70074500

PROJECT No.

Client No.


DRAWING No.

70074500-WSP-D-DR-HI-100-04

REV.

S5-P02

This map is reproduced from Ordnance Survey material with the permission of Ordnance Survey on behalf of the Controller of Her Majesty's Stationary Office © Crown copyright. Unauthorised reproduction infringes Crown copyright and may lead to prosecution or civil proceedings. (NYCC)(LA 10009597)

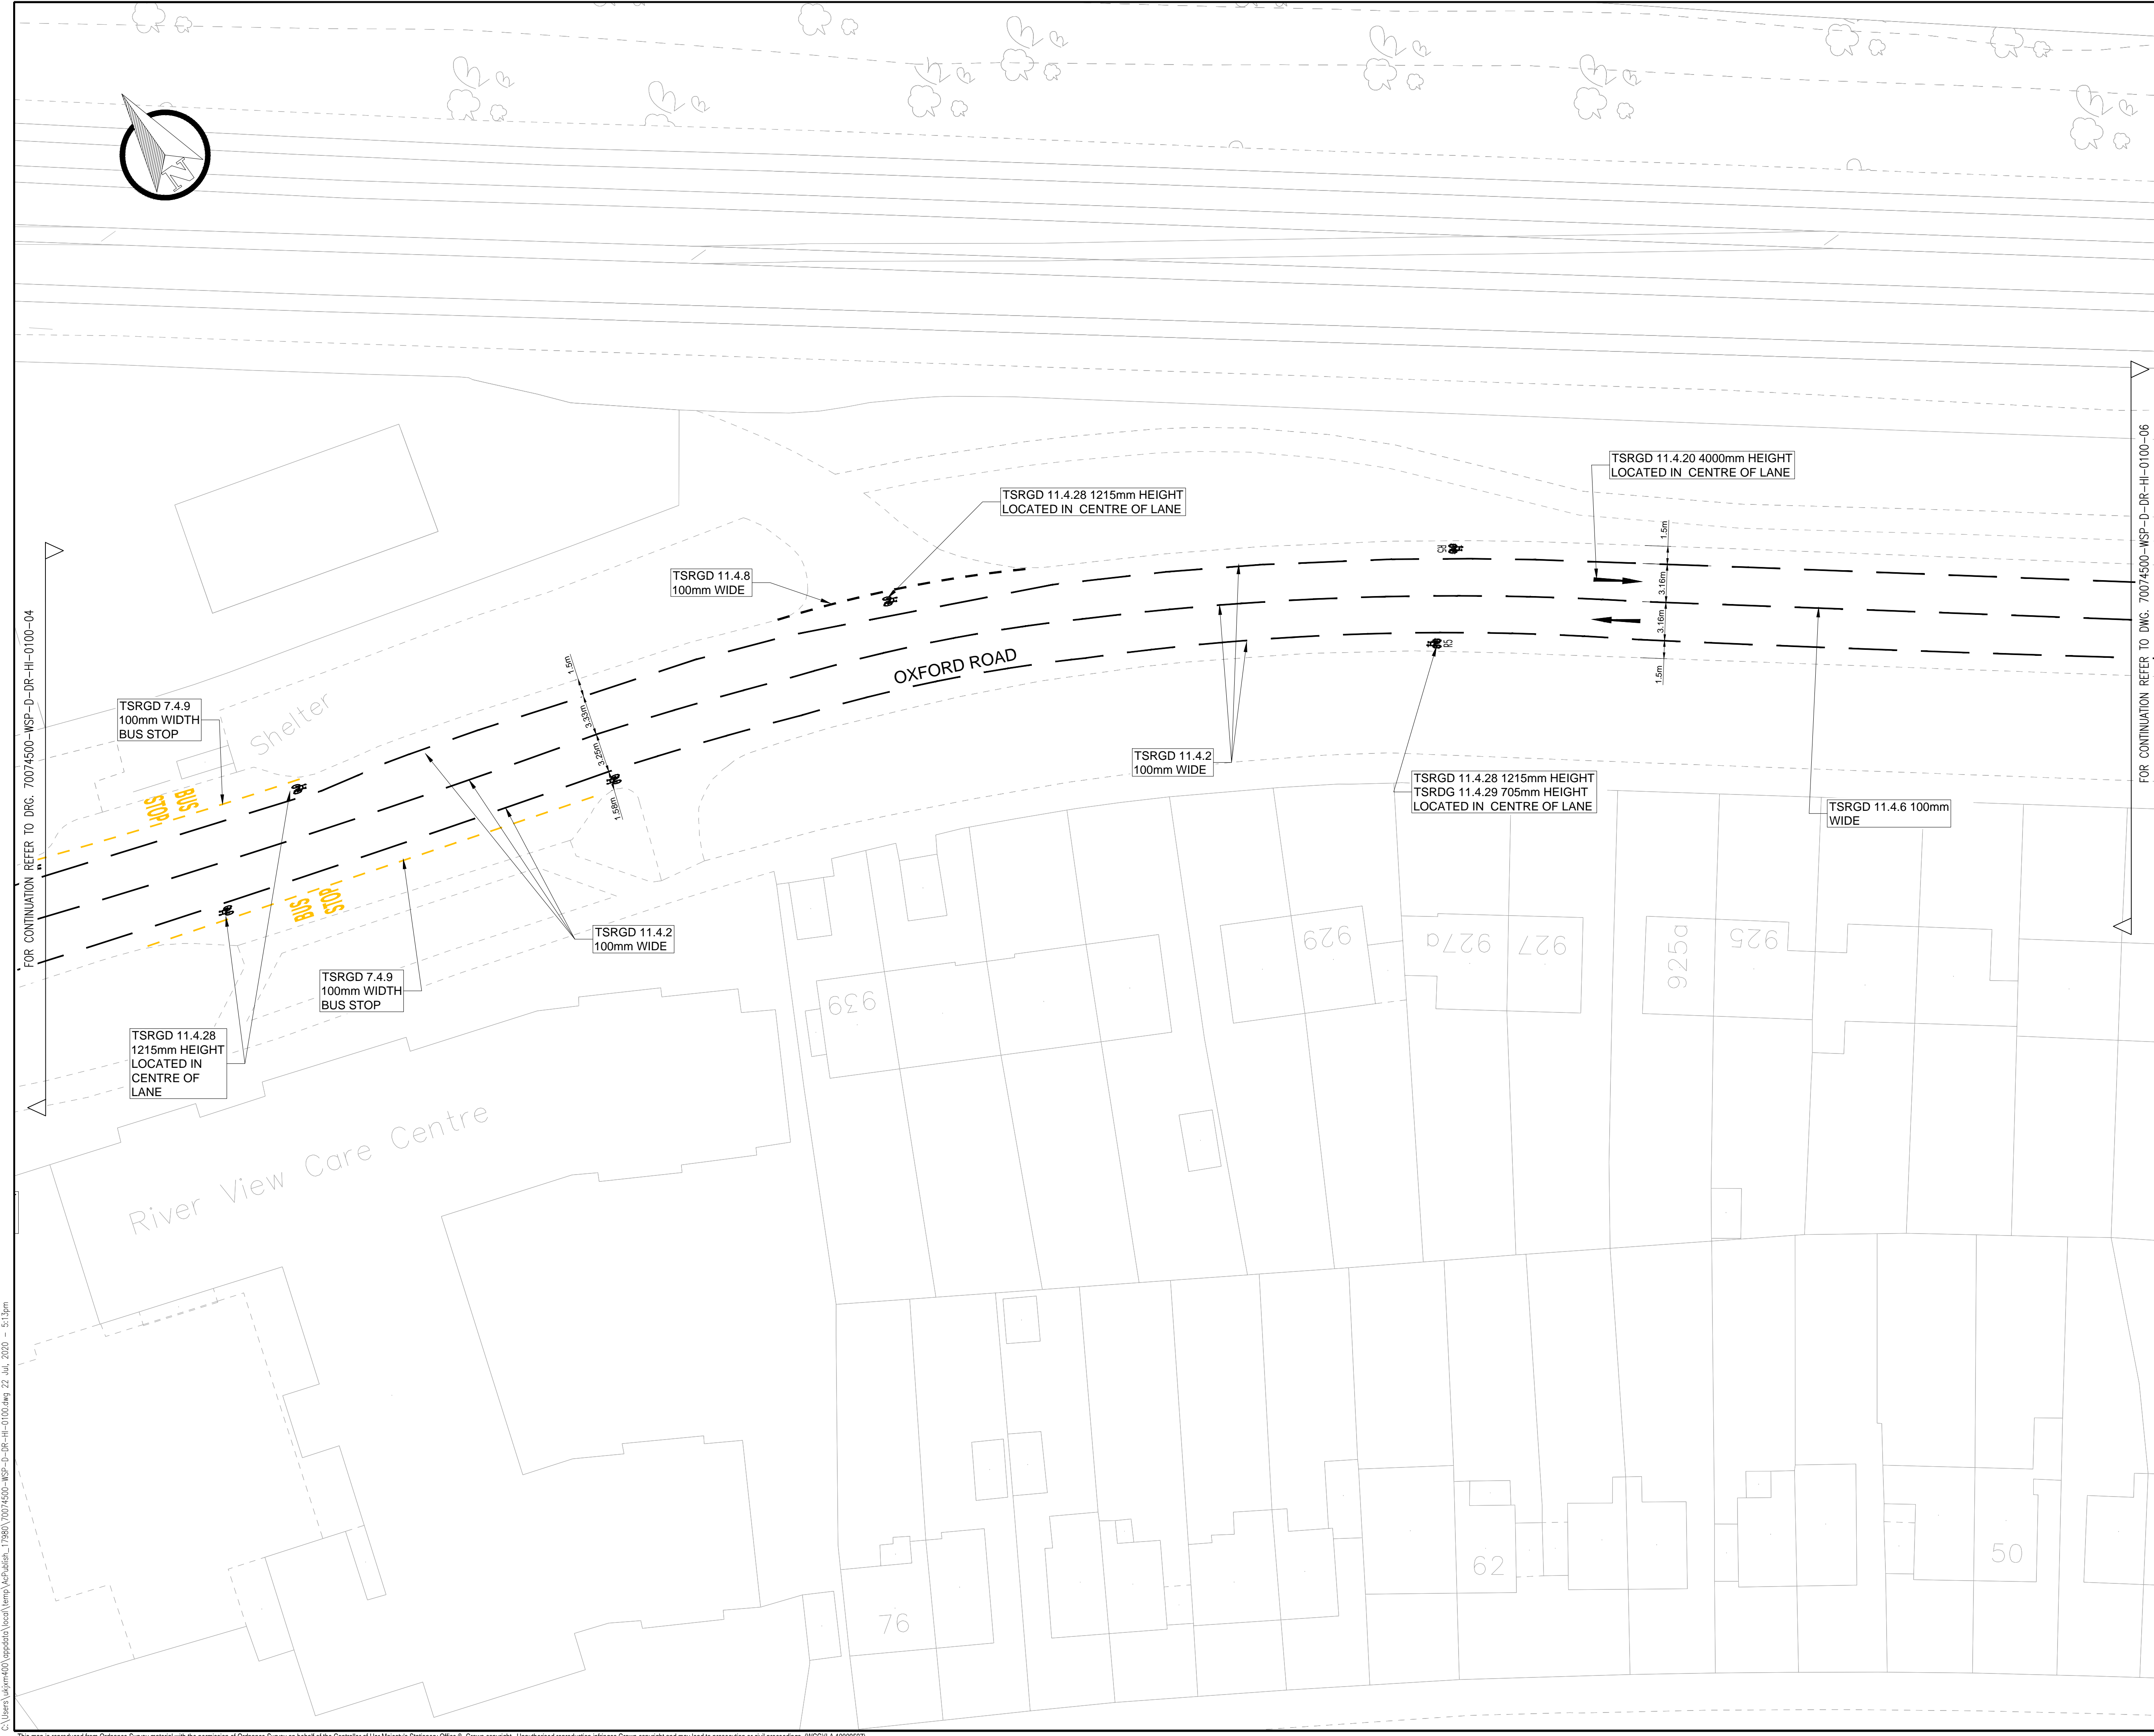

- PROPOSED PRIMROSE YELLOW LINE MARKINGS
- PROPOSED WHITE LINE MARKING
- EXISTING ROAD MARKINGS
- POTENTIAL WAYFINDER SIGN LOCATION

NOTES
1. DESIGN UNDERTAKEN IN OS BASE, MEASUREMENTS ARE ESTIMATED AND CONTRACTOR MUST REVIEW ON SITE BEFORE IMPLEMENTATION
2. ALL UNITS ARE IN METRES UNLESS STATED OTHERWISE

FOR CONTINUATION REFER TO DRG. 70074500-WSP-D-DR-HI-0100-04

FOR CONTINUATION REFER TO DRG. 70074500-WSP-D-DR-HI-0100-06

S5-P02	22.07.2020	JM/JB	CYCLEWAY 1.5m	JCH	JN
S5-P01	21.07.2020	JM/JB	FIRST ISSUE	JCH	JN
REV	DATE	BY	DESCRIPTION	CHK	APD

FOR CONSTRUCTION

25 Mandela Way, London, SE1 5SZ
www.fmconway.co.uk www.wsp.com

CLIENT

Reading Borough Council
Working better with you

PROJECT
RBC Active Travel DFT Grant - Tranche 1 (D-G)
Scheme D - OXFORD ROAD


TITLE
GENERAL ARRANGEMENT
SHEET 05 OF 11

SCALE @ A1	DATE	DESIGN/DRAWN	CHECKED	APPROVED	SHEET
1:200	22.07.2020	JM/JB	JCH	JN	A1

JOB No.	PROJECT No.	Client No.
70074500		

DRAWING No.	REV.
70074500-WSP-D-DR-HI-100-05	S5-P02

C:\Users\jagm4101\AppData\Local\Temp\XepFadish... 7980\70074500-WSP-D-DR-HI-0100.dwg 22 Jul 2020 - 51.5m

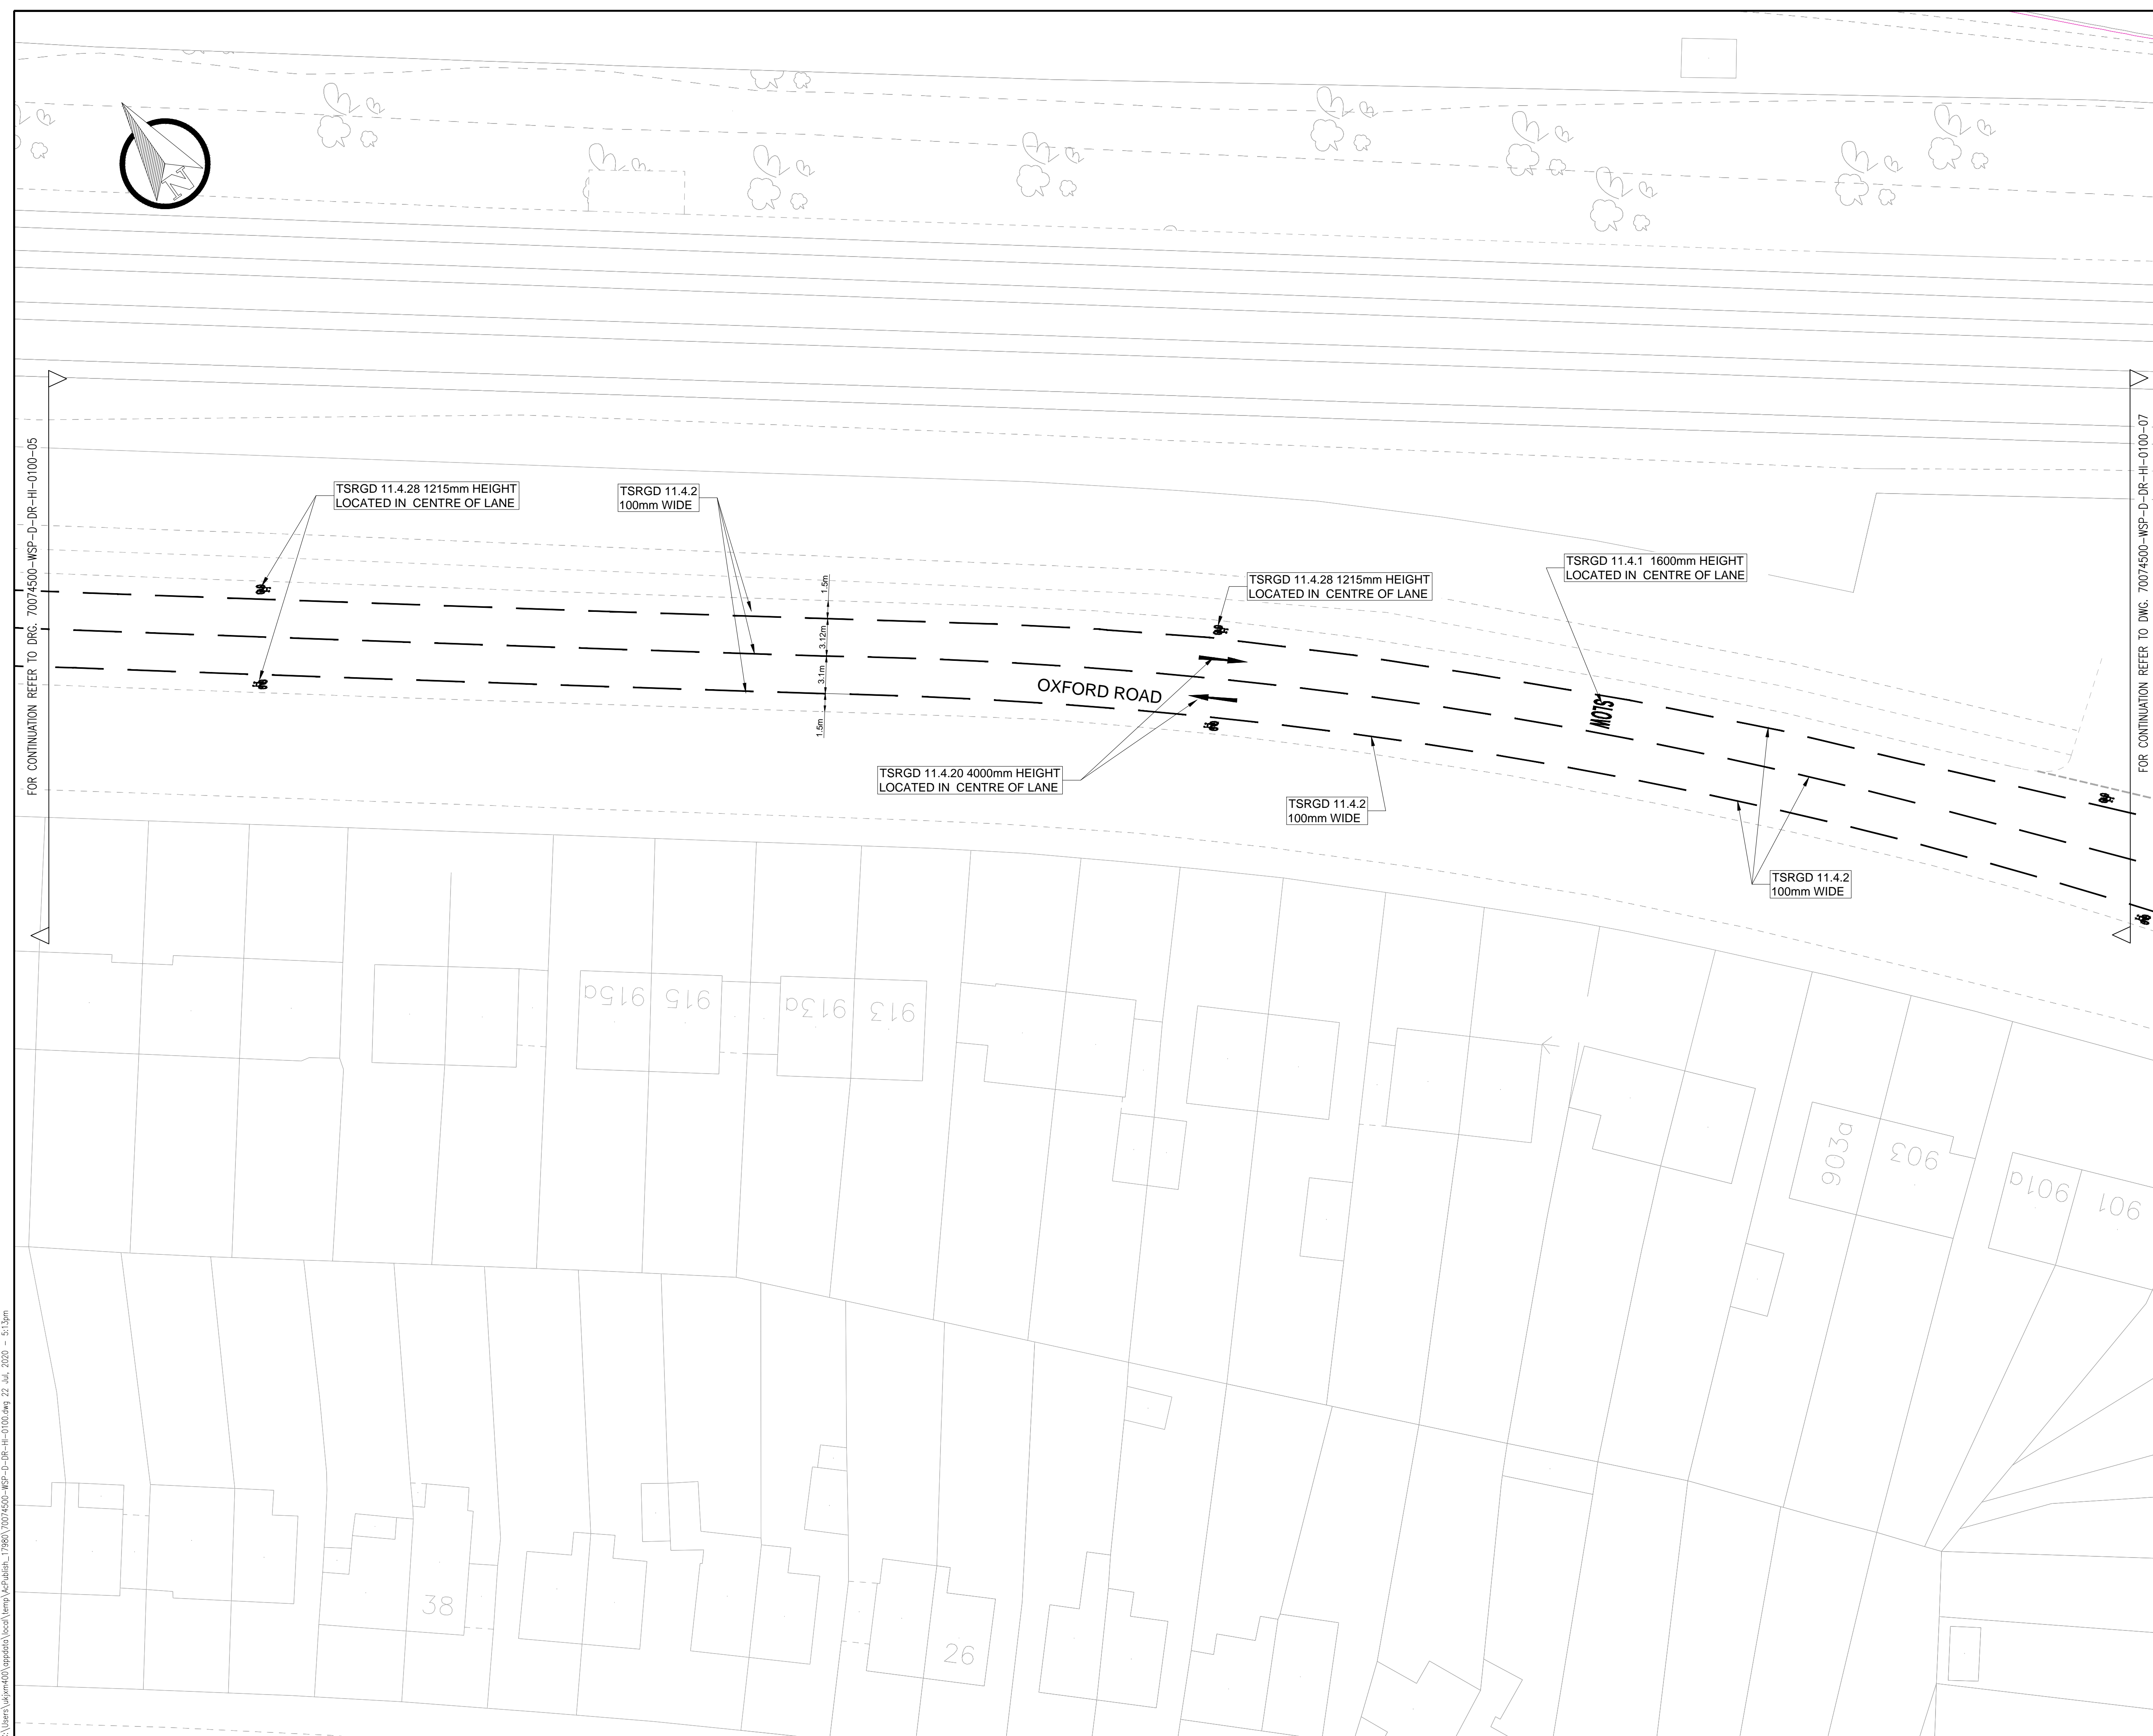

PROPOSED PRIMROSE YELLOW LINE MARKINGS

PROPOSED WHITE LINE MARKING

EXISTING ROAD MARKINGS

4 SP **POTENTIAL WAYFINDER SIGN LOCATION**

NOTES

1. DESIGN UNDERTAKEN IN OS BASE, MEASUREMENTS ARE ESTIMATED AND CONTRACTOR MUST REVIEW ON SITE BEFORE IMPLEMENTATION

2. ALL UNITS ARE IN METRES UNLESS STATED OTHERWISE

S5-P02	22.07.2020	JM/JB	CYCLEWAY 1.5m	JCH	JN
S5-P01	21.07.2020	JM/JB	FIRST ISSUE	JCH	JN
REV	DATE	BY	DESCRIPTION	CHK	APD

DRAWING STATUS

FOR CONSTRUCTION

25 Mandela Way, London, SE1 5SZ
www.fmconway.co.uk www.wsp.com

CLIENT

Reading Borough Council
Working better with you

PROJECT

RBC Active Travel DFT Grant - Tranche 1 (D-G)
Scheme D - OXFORD ROAD


TITLE


GENERAL ARRANGEMENT
SHEET 06 OF 11


SCALE @ A1	DATE	DESIGN/DRAWN	CHECKED	APPROVED	SHEET
1:200	22.07.2020	JM/JB	JCH	JN	A1
JOB No.	PROJECT No.	Client No.		REV.	
70074500				S5-P02	

DRAWING No.

70074500-WSP-D-DR-HI-100-06

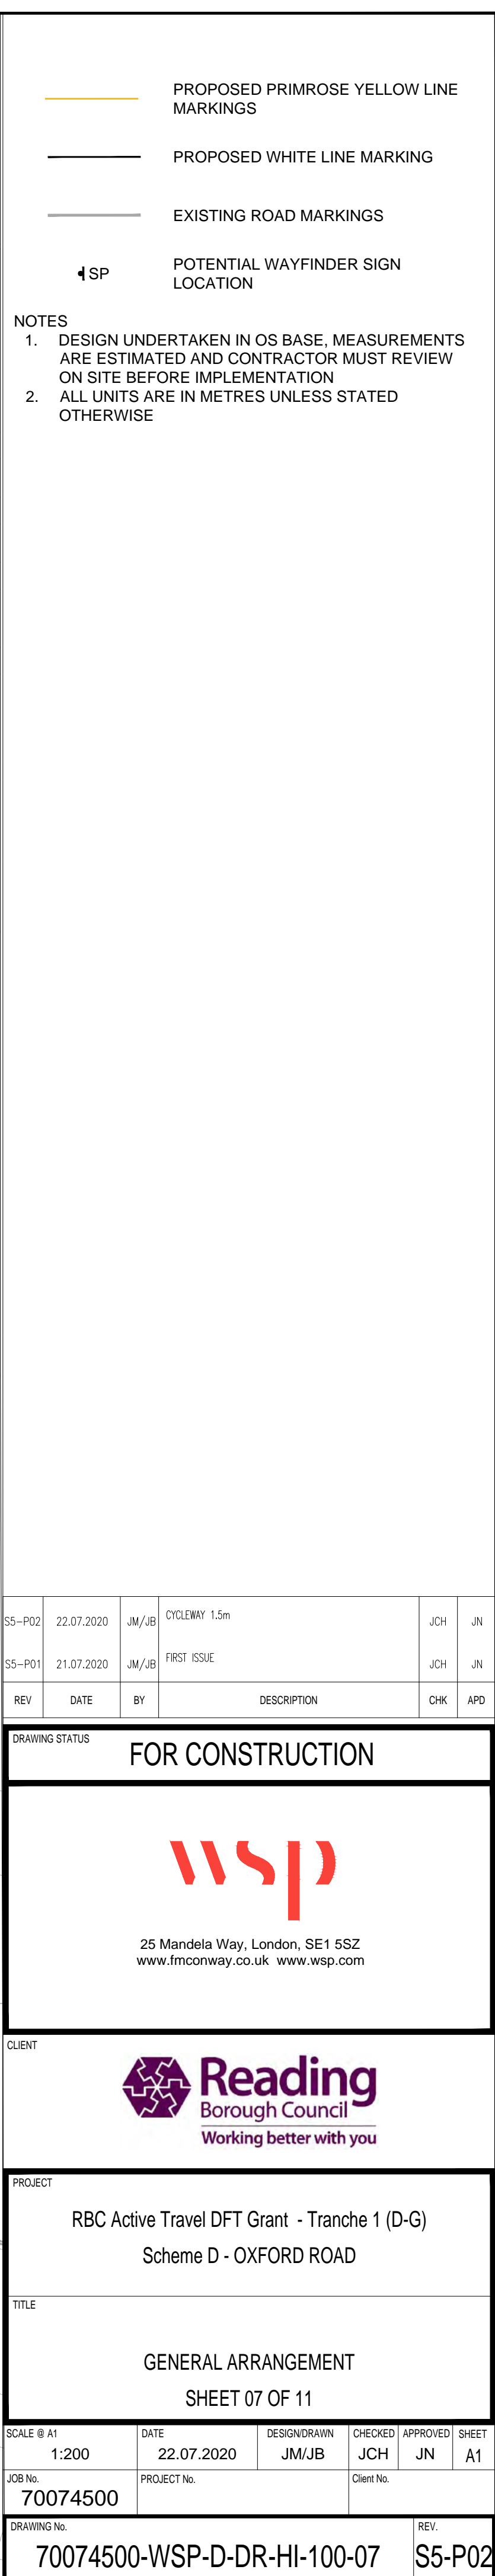


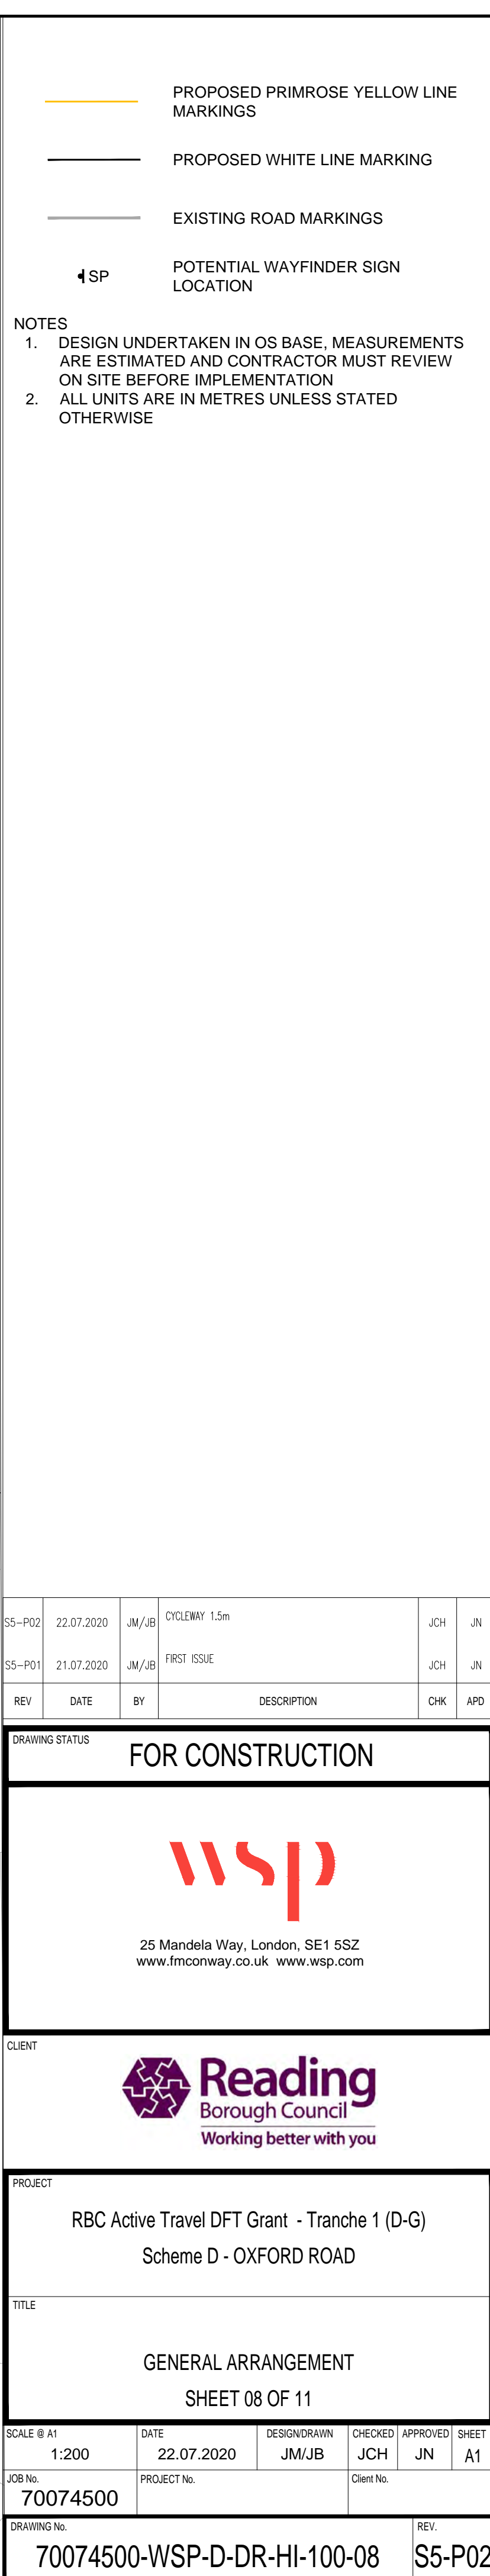

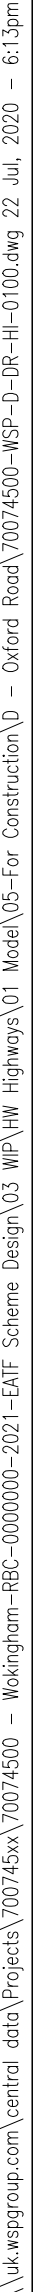

- NOTES
1. DESIGN UNDERTAKEN IN OS BASE, MEASUREMENTS ARE ESTIMATED AND CONTRACTOR MUST REVIEW ON SITE BEFORE IMPLEMENTATION
 2. ALL UNITS ARE IN METRES UNLESS STATED OTHERWISE

DRAWING No.	REV.
70074500-WSP-D-DR-HI-100-09	S5-P02

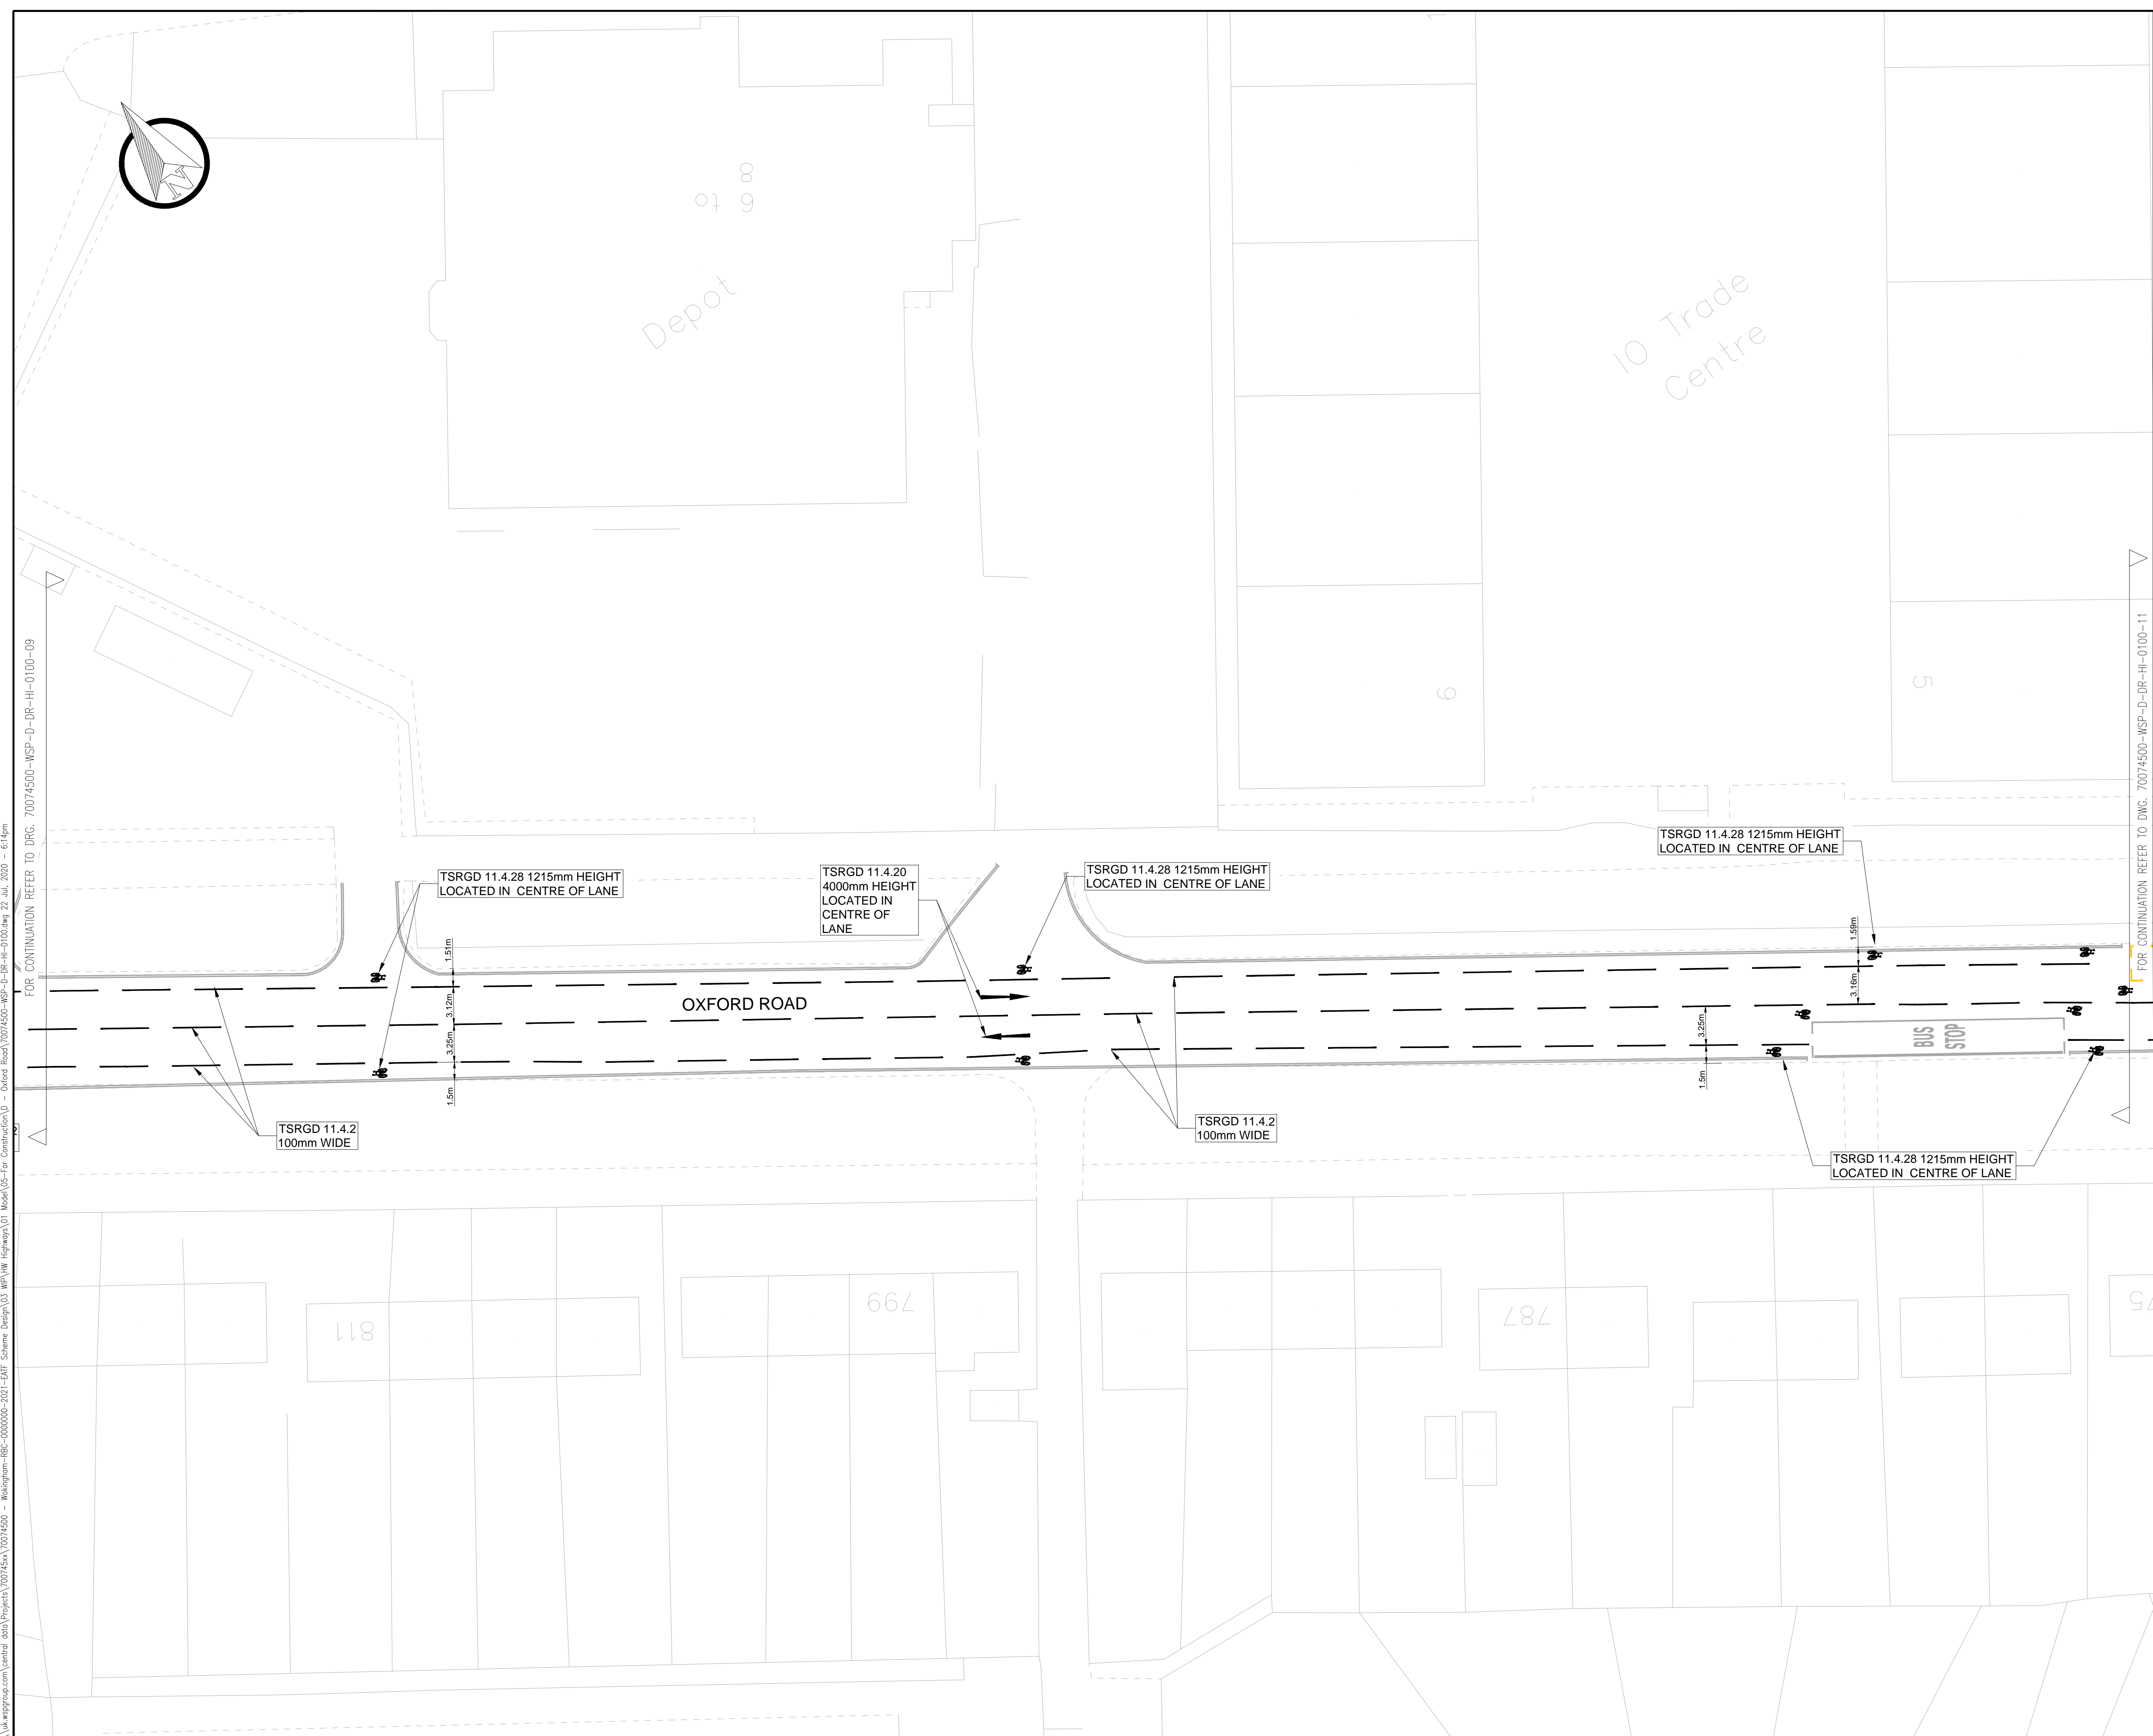

- PROPOSED PRIMROSE YELLOW LINE MARKINGS
- PROPOSED WHITE LINE MARKING
- EXISTING ROAD MARKINGS
- POTENTIAL WAYFINDER SIGN LOCATION

NOTES

- DESIGN UNDERTAKEN IN OS BASE, MEASUREMENTS ARE ESTIMATED AND CONTRACTOR MUST REVIEW ON SITE BEFORE IMPLEMENTATION
- ALL UNITS ARE IN METRES UNLESS STATED OTHERWISE


\\uk.wspgroup.com\central\data\Projects\70074500\70074500 - Oxford Road\70074500-WSP-D-DR-HI-0100-09 - 6.15m

FOR CONTINUATION REFER TO DWG. 70074500-WSP-D-DR-HI-0100-11

S5-P02	22.07.2020	JM/JB	CYCLEWAY 1.5m	JCH	JN
S5-P01	21.07.2020	JM/JB	FIRST ISSUE	JCH	JN
REV	DATE	BY	DESCRIPTION	CHK	APD


DRAWING STATUS

FOR CONSTRUCTION



25 Mandela Way, London, SE1 5SZ
www.fmconway.co.uk www.wsp.com

CLIENT



Reading Borough Council
Working better with you

PROJECT

RBC Active Travel DFT Grant - Tranche 1 (D-G)
Scheme D - OXFORD ROAD

TITLE

GENERAL ARRANGEMENT
SHEET 10 OF 11

SCALE @ A1

1:200

DATE

22.07.2020

DESIGN/DRAWN

JM/JB

CHECKED

JCH

APPROVED

JN

SHEET

A1

JOB No.

70074500

PROJECT No.


Client No.

DRAWING No.

70074500-WSP-D-DR-HI-100-10

REV.

S5-P02

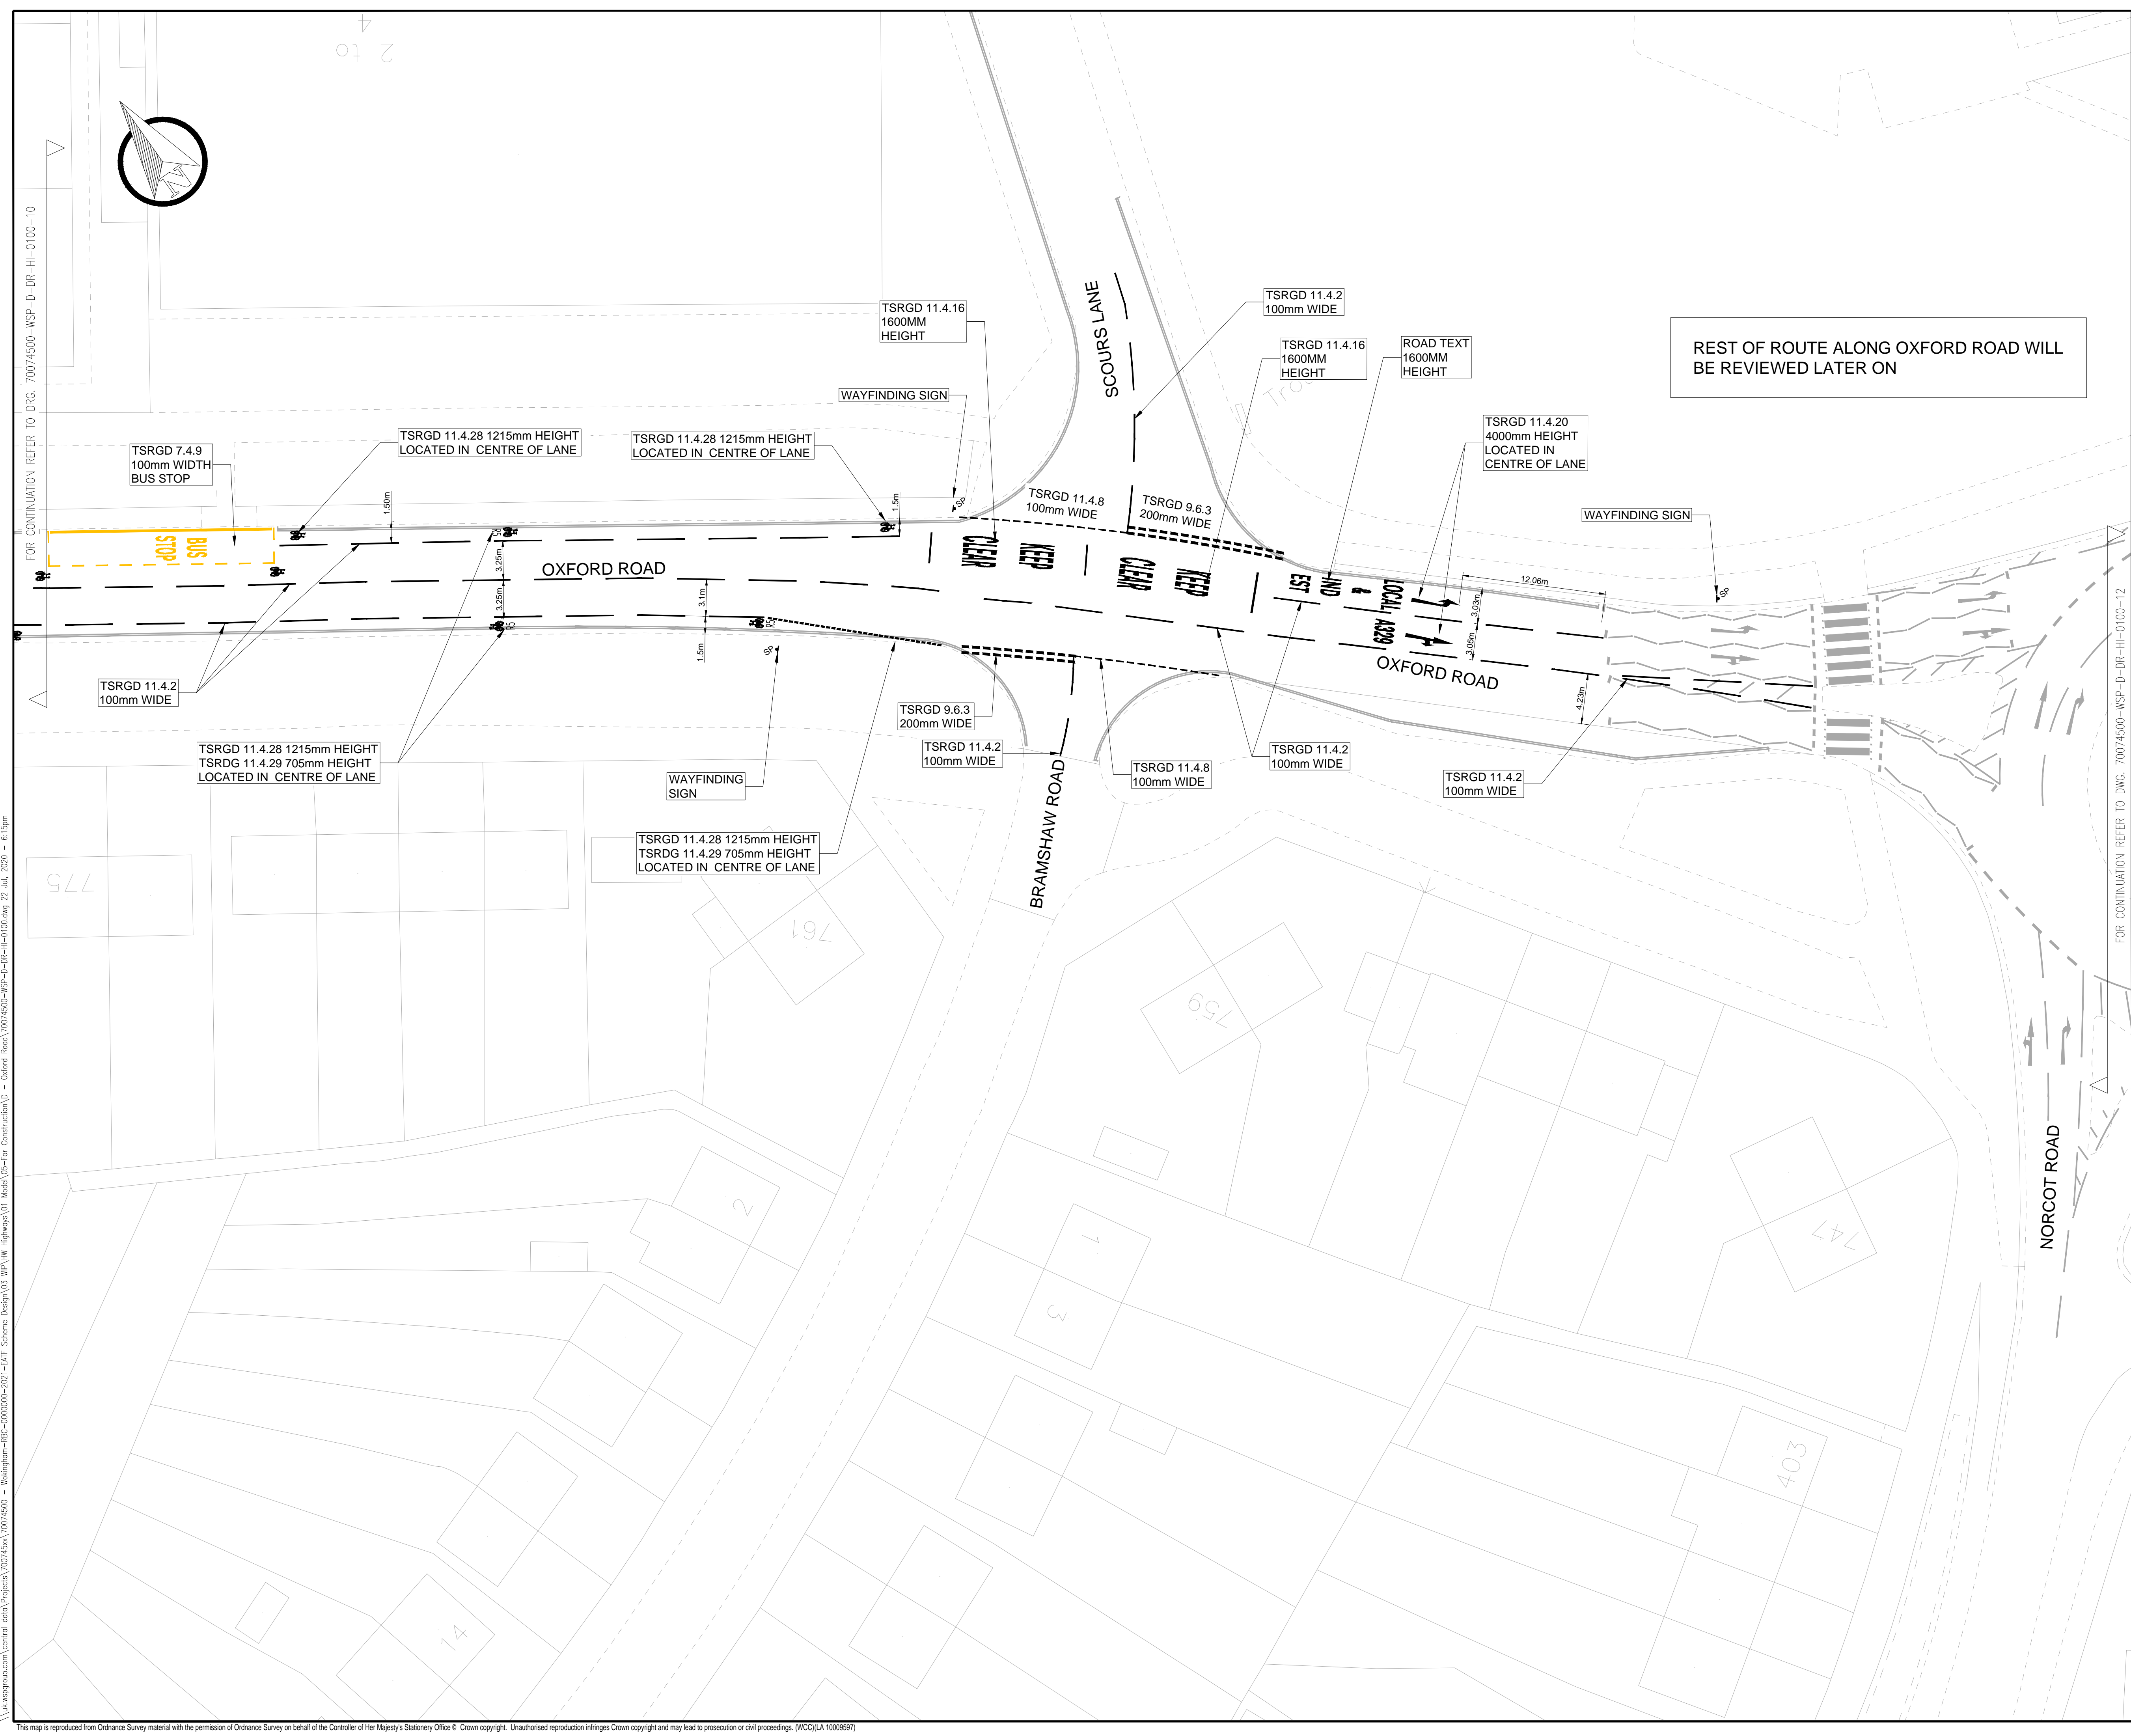

PROPOSED PRIMROSE YELLOW LINE MARKINGS

PROPOSED WHITE LINE MARKING

EXISTING ROAD MARKINGS

4 SP

POTENTIAL WAYFINDER SIGN LOCATION

- NOTES
1. DESIGN UNDERTAKEN IN OS BASE. MEASUREMENTS ARE ESTIMATED AND CONTRACTOR MUST REVIEW ON SITE BEFORE IMPLEMENTATION
 2. ALL UNITS ARE IN METRES UNLESS STATED OTHERWISE

FOR CONTINUATION REFER TO DRG. 70074500-WSP-D-DR-HI-0100-10


FOR CONTINUATION REFER TO DWG. 70074500-WSP-D-DR-HI-0100-12

REST OF ROUTE ALONG OXFORD ROAD WILL BE REVIEWED LATER ON

S5-P02	22.07.2020	JM/JB	CYCLEWAY 1.5m	JCH	JN
S5-P01	21.07.2020	JM/JB	FIRST ISSUE	JCH	JN
REV	DATE	BY	DESCRIPTION	CHK	APD


DRAWING STATUS

FOR CONSTRUCTION



25 Mandela Way, London, SE1 5SZ
www.fmconway.co.uk www.wsp.com

CLIENT



Reading
Borough Council
Working better with you

PROJECT

RBC Active Travel DFT Grant - Tranche 1 (D-G)
Scheme D - OXFORD ROAD

TITLE

GENERAL ARRANGEMENT
SHEET 11 OF 11

SCALE @ A1	DATE	DESIGNED/DRAWN	CHECKED	APPROVED	SHEET
1:200	22.07.2020	JM/JB	JCH	JN	A1

JOB No.	PROJECT No.	Client No.
70074500		

DRAWING No.	REV.
70074500-WSP-D-DR-HI-100-11	S5-P02