


- KEY**
- PROPOSED PRIMROSE YELLOW LINE MARKINGS
 - PROPOSED WHITE LINE MARKING
 - EXISTING ROAD MARKINGS TO REMAIN
 - EXISTING ROAD MARKINGS TO BE HYDROBLASTED
 - POTENTIAL WAYFINDER SIGN LOCATION

- NOTES**
1. DESIGN UNDERTAKEN IN OS BASE. MEASUREMENTS ARE ESTIMATED AND CONTRACTOR MUST REVIEW ON SITE BEFORE IMPLEMENTATION
 2. ALL UNITS ARE IN METRES UNLESS STATED OTHERWISE

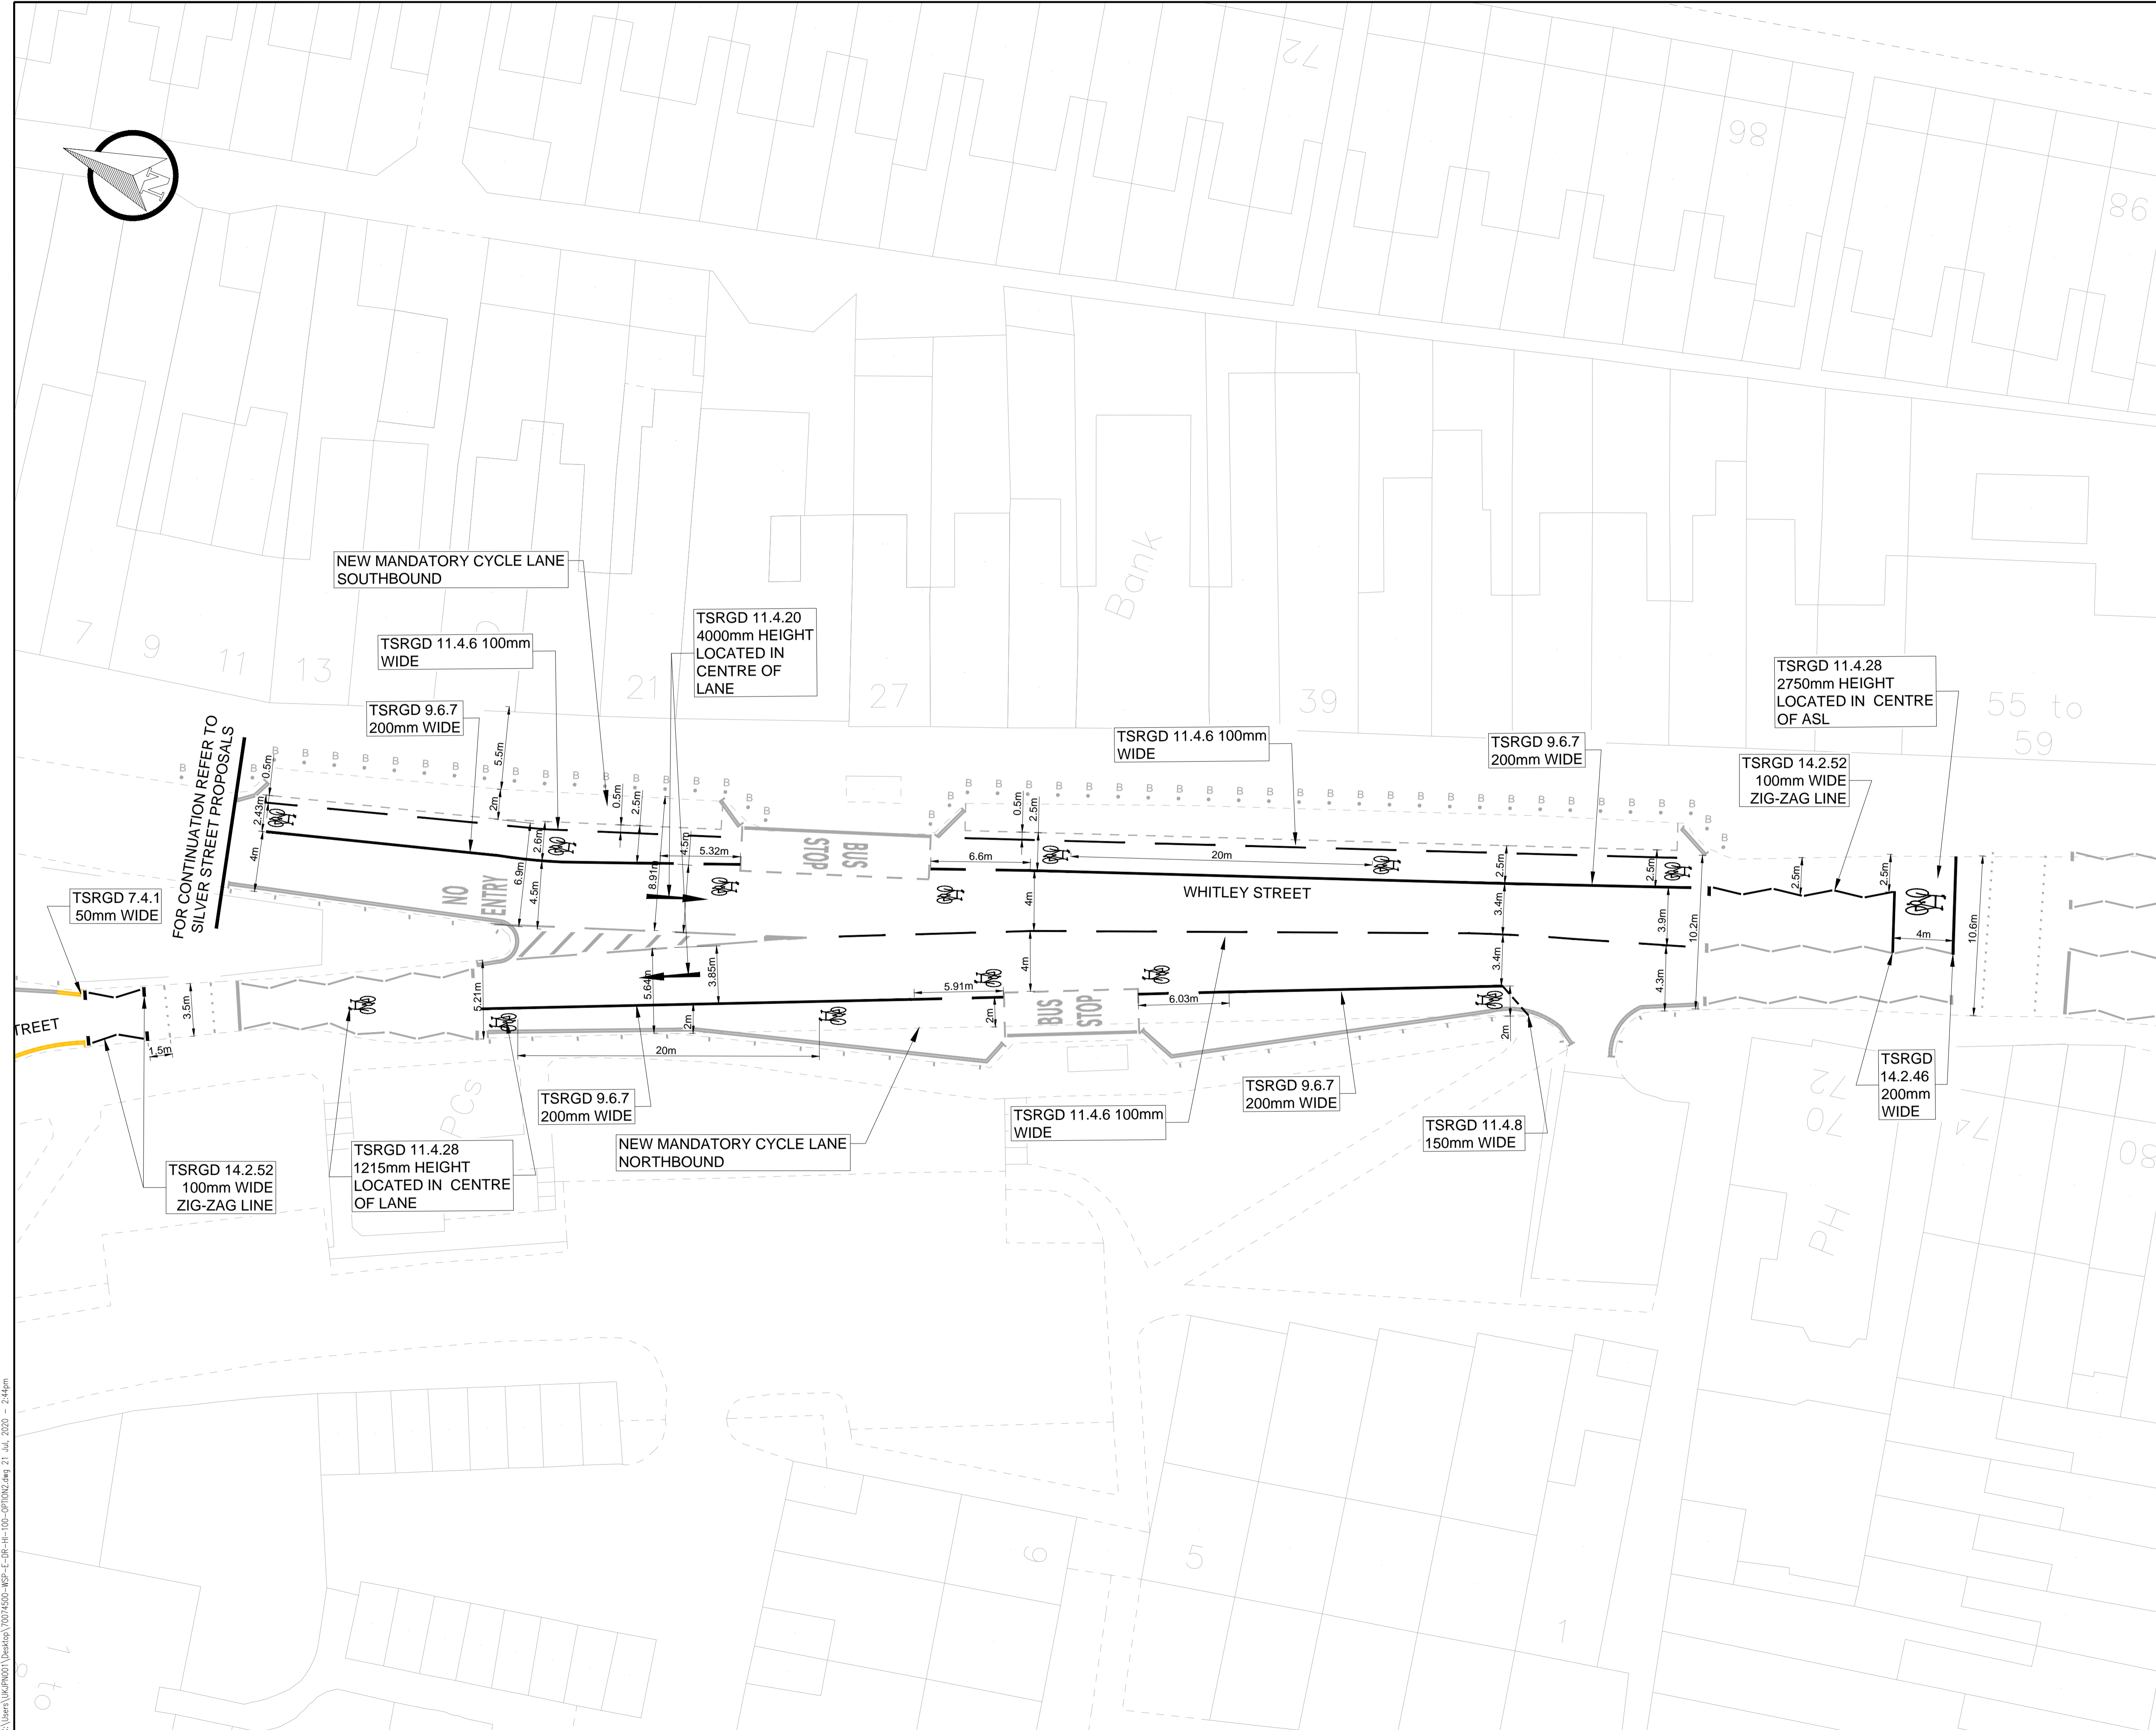

REV	DATE	BY	DESCRIPTION	CHK	APP
05--P01	21.07.2020	JM	FIRST ISSUE	JCH	JN

DRAWING STATUS: **FOR CONSTRUCTION**



25 Mandela Way, London, SE1 5SZ
www.fmcornway.co.uk www.wsp.com

CLIENT:  **Reading Borough Council**
Working better with you

PROJECT: **RBC ACTIVE TRAVEL DFT GRANT SCHEME E - OPTION 2**

TITLE: **WHITLEY STREET LOCAL CENTRE PROPOSED ROAD MARKINGS**

SCALE @ A1	DATE	DESIGN/DRAWN	CHECKED	APPROVED	SHEET
1:200	21.07.2020	JM	JCH	JN	A1

JOB No.	PROJECT No.	Client No.	DRAWING No.	REV.
70074500			70074500-WSP-E-DR-HI-0100-02	S5-P1

C:\Users\joc\pwork\01\0074500\wsp-E-DR-HI-0100-02\0100-02.dwg 21 Jul 2020 14:44

This map is reproduced from Ordnance Survey material with the permission of Ordnance Survey on behalf of the Controller of Her Majesty's Stationery Office © Crown copyright. Unauthorised reproduction infringes Crown copyright and may lead to prosecution or civil proceedings. (WCC)(LA 10009997)