

- PROPOSED PRIMROSE YELLOW LINE MARKINGS
- PROPOSED WHITE LINE MARKING
- EXISTING ROAD MARKINGS
- POTENTIAL WAYFINDER SIGN LOCATION

- NOTES
- DESIGN UNDERTAKEN IN OS BASE, MEASUREMENTS ARE ESTIMATED AND CONTRACTOR MUST REVIEW ON SITE BEFORE IMPLEMENTATION
 - ALL UNITS ARE IN METRES UNLESS STATED OTHERWISE.
 - ROAD SAFETY AUDIT HAS IDENTIFIED AREAS OF EXISTING ROAD MARKINGS IN POOR CONDITION. CONTRACTOR/RBC TO REVIEW ON SITE AND REFRESH MARKINGS WHERE REQUIRED

\\uk.wspgroup.com\central_data\Projects\70074500\70074500 - Oxford Road\70074500-WSP-D2-DR-HI-0100.dwg 26 Aug, 2020 - 4:25pm

FOR CONTINUATION REFER TO DRG. 70074500-WSP-D2-DR-HI-0100-14

REV	DATE	BY	DESCRIPTION	CHK	APD
S5-P1	25.08.2020	JB	FIRST ISSUE	JCH	JN

DRAWING STATUS

FOR CONSTRUCTION

wsp

25 Mandela Way, London, SE1 5SZ
www.fmconway.co.uk www.wsp.com

CLIENT

Reading
Borough Council
Working better with you

PROJECT

RBC Active Travel DFT Grant - Tranche 1 (D-G)


Scheme D - OXFORD ROAD - Section 2

TITLE

GENERAL ARRANGEMENT

SHEET 13 OF 25

SCALE @ A1	DATE	DESIGNED/DRAWN	CHECKED	APPROVED	SHEET
1:250	25.08.2020	JM/JB	JCH	JN	A1
JOB No.	PROJECT No.	Client No.		REV.	
70074500				70074500-WSP-D2-DR-HI-0100-13 S5-P1	

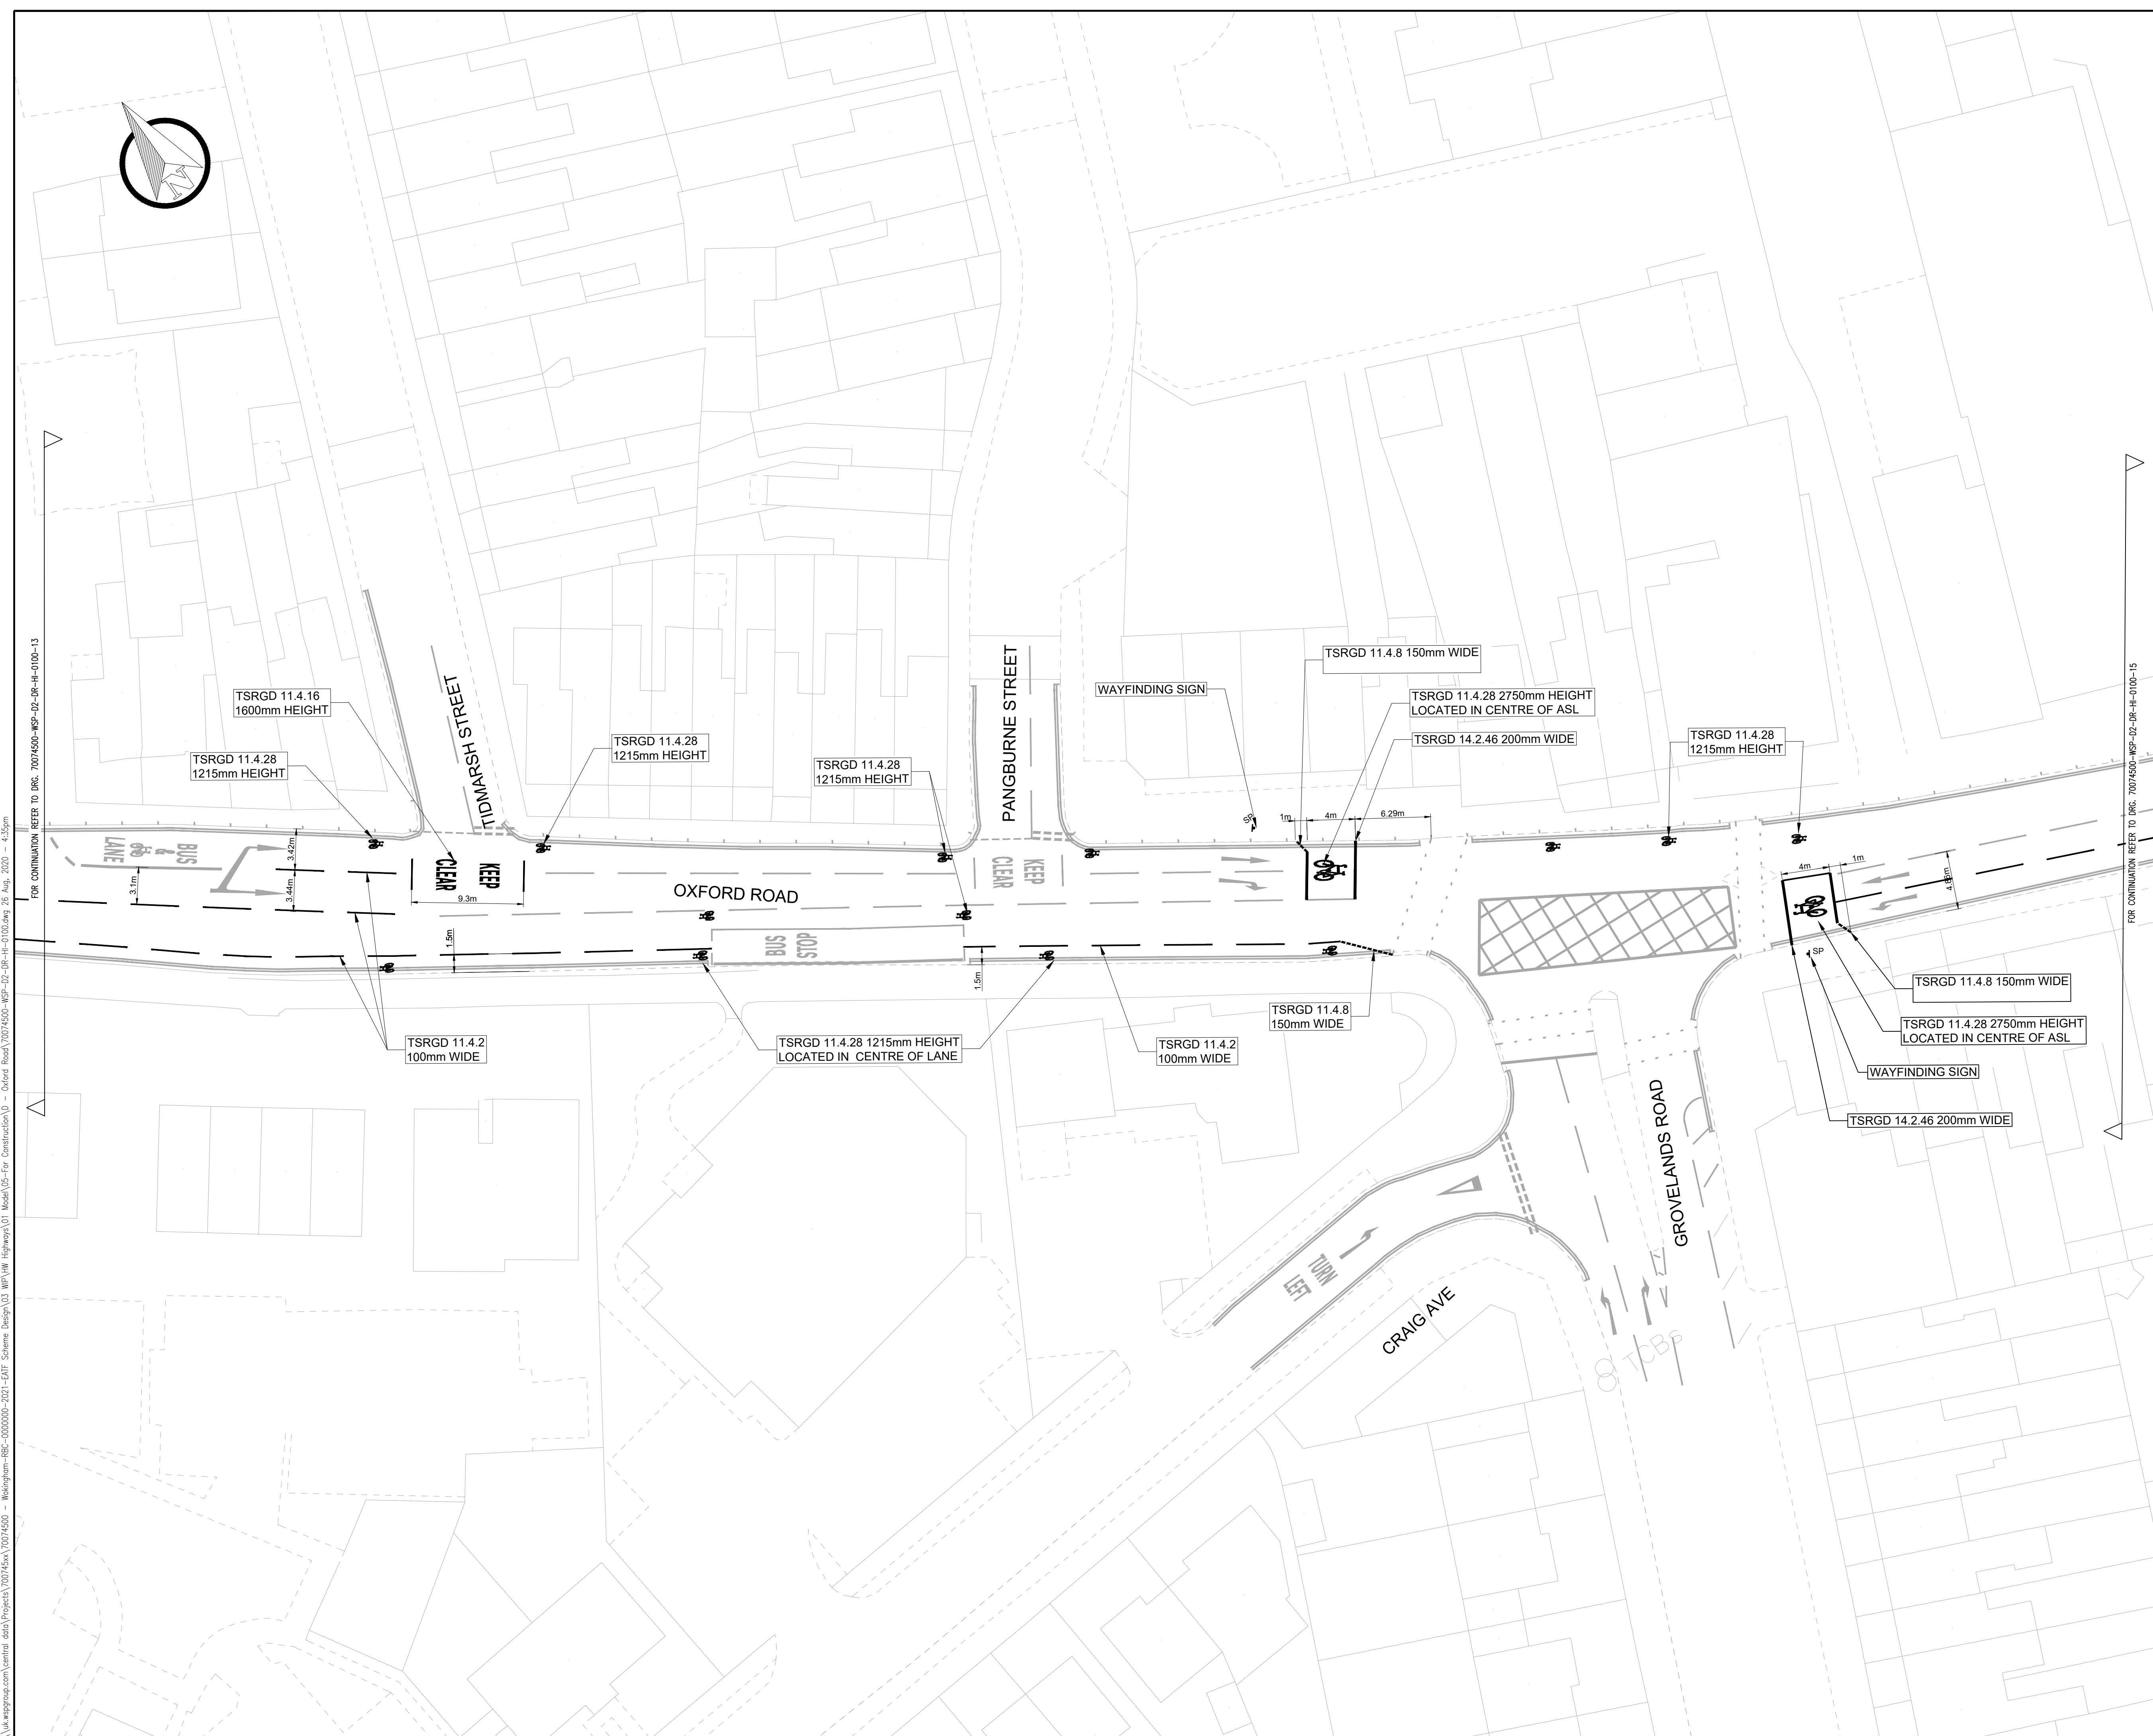

- PROPOSED PRIMROSE YELLOW LINE MARKINGS
- PROPOSED WHITE LINE MARKING
- EXISTING ROAD MARKINGS
- POTENTIAL WAYFINDER SIGN LOCATION

- NOTES
- DESIGN UNDERTAKEN IN OS BASE, MEASUREMENTS ARE ESTIMATED AND CONTRACTOR MUST REVIEW ON SITE BEFORE IMPLEMENTATION
 - ALL UNITS ARE IN METRES UNLESS STATED OTHERWISE.
 - ROAD SAFETY AUDIT HAS IDENTIFIED AREAS OF EXISTING ROAD MARKINGS IN POOR CONDITION. CONTRACTOR/RBC TO REVIEW ON SITE AND REFRESH MARKINGS WHERE REQUIRED

FOR CONTINUATION REFER TO DRG. 70074500-WSP-D2-DR-HI-0100-13

FOR CONTINUATION REFER TO DRG. 70074500-WSP-D2-DR-HI-0100-15

S5-P1	25.08.2020	JB	FIRST ISSUE	JCH	JN
REV	DATE	BY	DESCRIPTION	CHK	APD

DRAWING STATUS

FOR CONSTRUCTION

25 Mandela Way, London, SE1 5SZ
www.fmconway.co.uk www.wsp.com

CLIENT

Reading Borough Council
Working better with you

PROJECT

RBC Active Travel DFT Grant - Tranche 1 (D-G)
Scheme D - OXFORD ROAD - Section 2

TITLE


GENERAL ARRANGEMENT
SHEET 14 OF 25

SCALE @ A1	DATE	DESIGNED/DRAWN	CHECKED	APPROVED	SHEET
1:250	25.08.2020	JM/JB	JCH	JN	A1

JOB No.	PROJECT No.	Client No.	REV.
70074500			

DRAWING No.	
70074500-WSP-D2-DR-HI-0100-14	

	S5-P1
--	-------

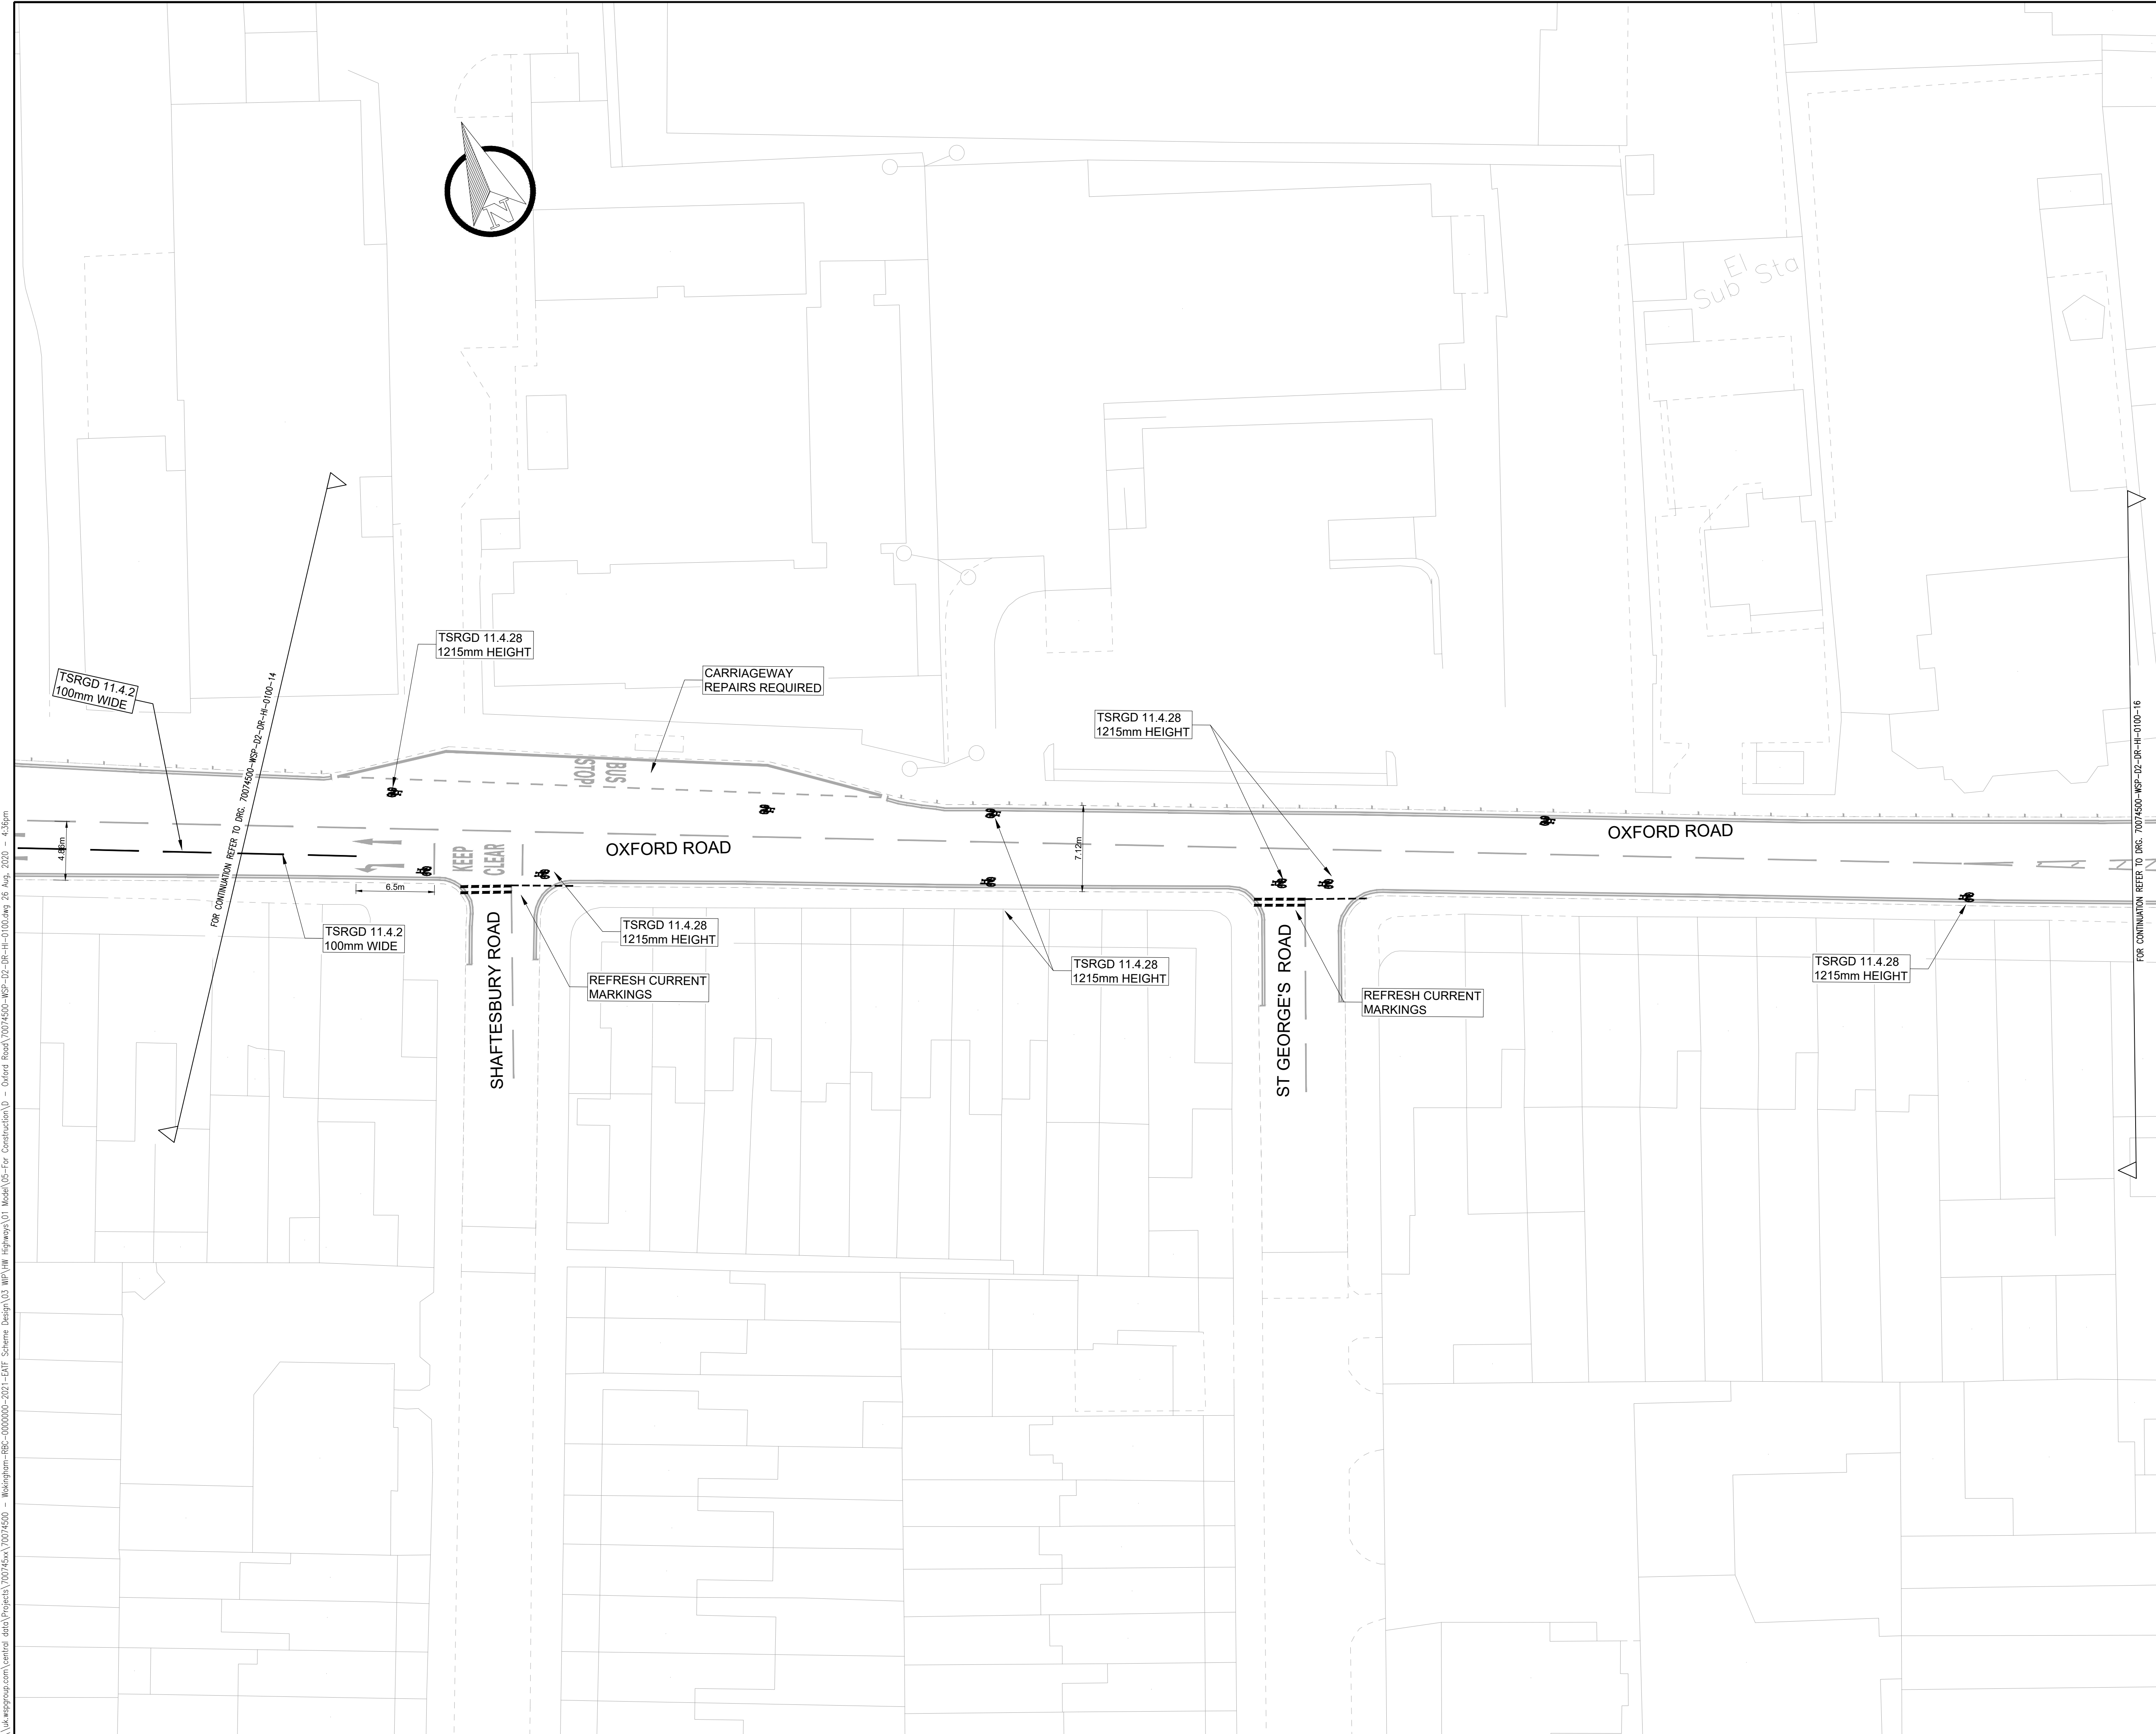

- PROPOSED PRIMROSE YELLOW LINE MARKINGS
- PROPOSED WHITE LINE MARKING
- EXISTING ROAD MARKINGS
- POTENTIAL WAYFINDER SIGN LOCATION

- NOTES
- DESIGN UNDERTAKEN IN OS BASE, MEASUREMENTS ARE ESTIMATED AND CONTRACTOR MUST REVIEW ON SITE BEFORE IMPLEMENTATION
 - ALL UNITS ARE IN METRES UNLESS STATED OTHERWISE.
 - ROAD SAFETY AUDIT HAS IDENTIFIED AREAS OF EXISTING ROAD MARKINGS IN POOR CONDITION. CONTRACTOR/RBC TO REVIEW ON SITE AND REFRESH MARKINGS WHERE REQUIRED

S5-P1	25.08.2020	JB	FIRST ISSUE	JCH	JN
REV	DATE	BY	DESCRIPTION	CHK	APD

DRAWING STATUS

FOR CONSTRUCTION



25 Mandela Way, London, SE1 5SZ
www.fmconway.co.uk www.wsp.com



Reading
Borough Council
Working better with you

PROJECT

RBC Active Travel DFT Grant - Tranche 1 (D-G)

Scheme D - OXFORD ROAD - Section 2


TITLE

GENERAL ARRANGEMENT

SHEET 15 OF 25

SCALE @ A1	DATE	DESIGN/DRAWN	CHECKED	APPROVED	SHEET
1:250	25.08.2020	JM/JB	JCH	JN	A1
JOB No.	PROJECT No.	Client No.			
70074500					

DRAWING No.	REV.
70074500-WSP-D2-DR-HI-0100-15	S5-P1

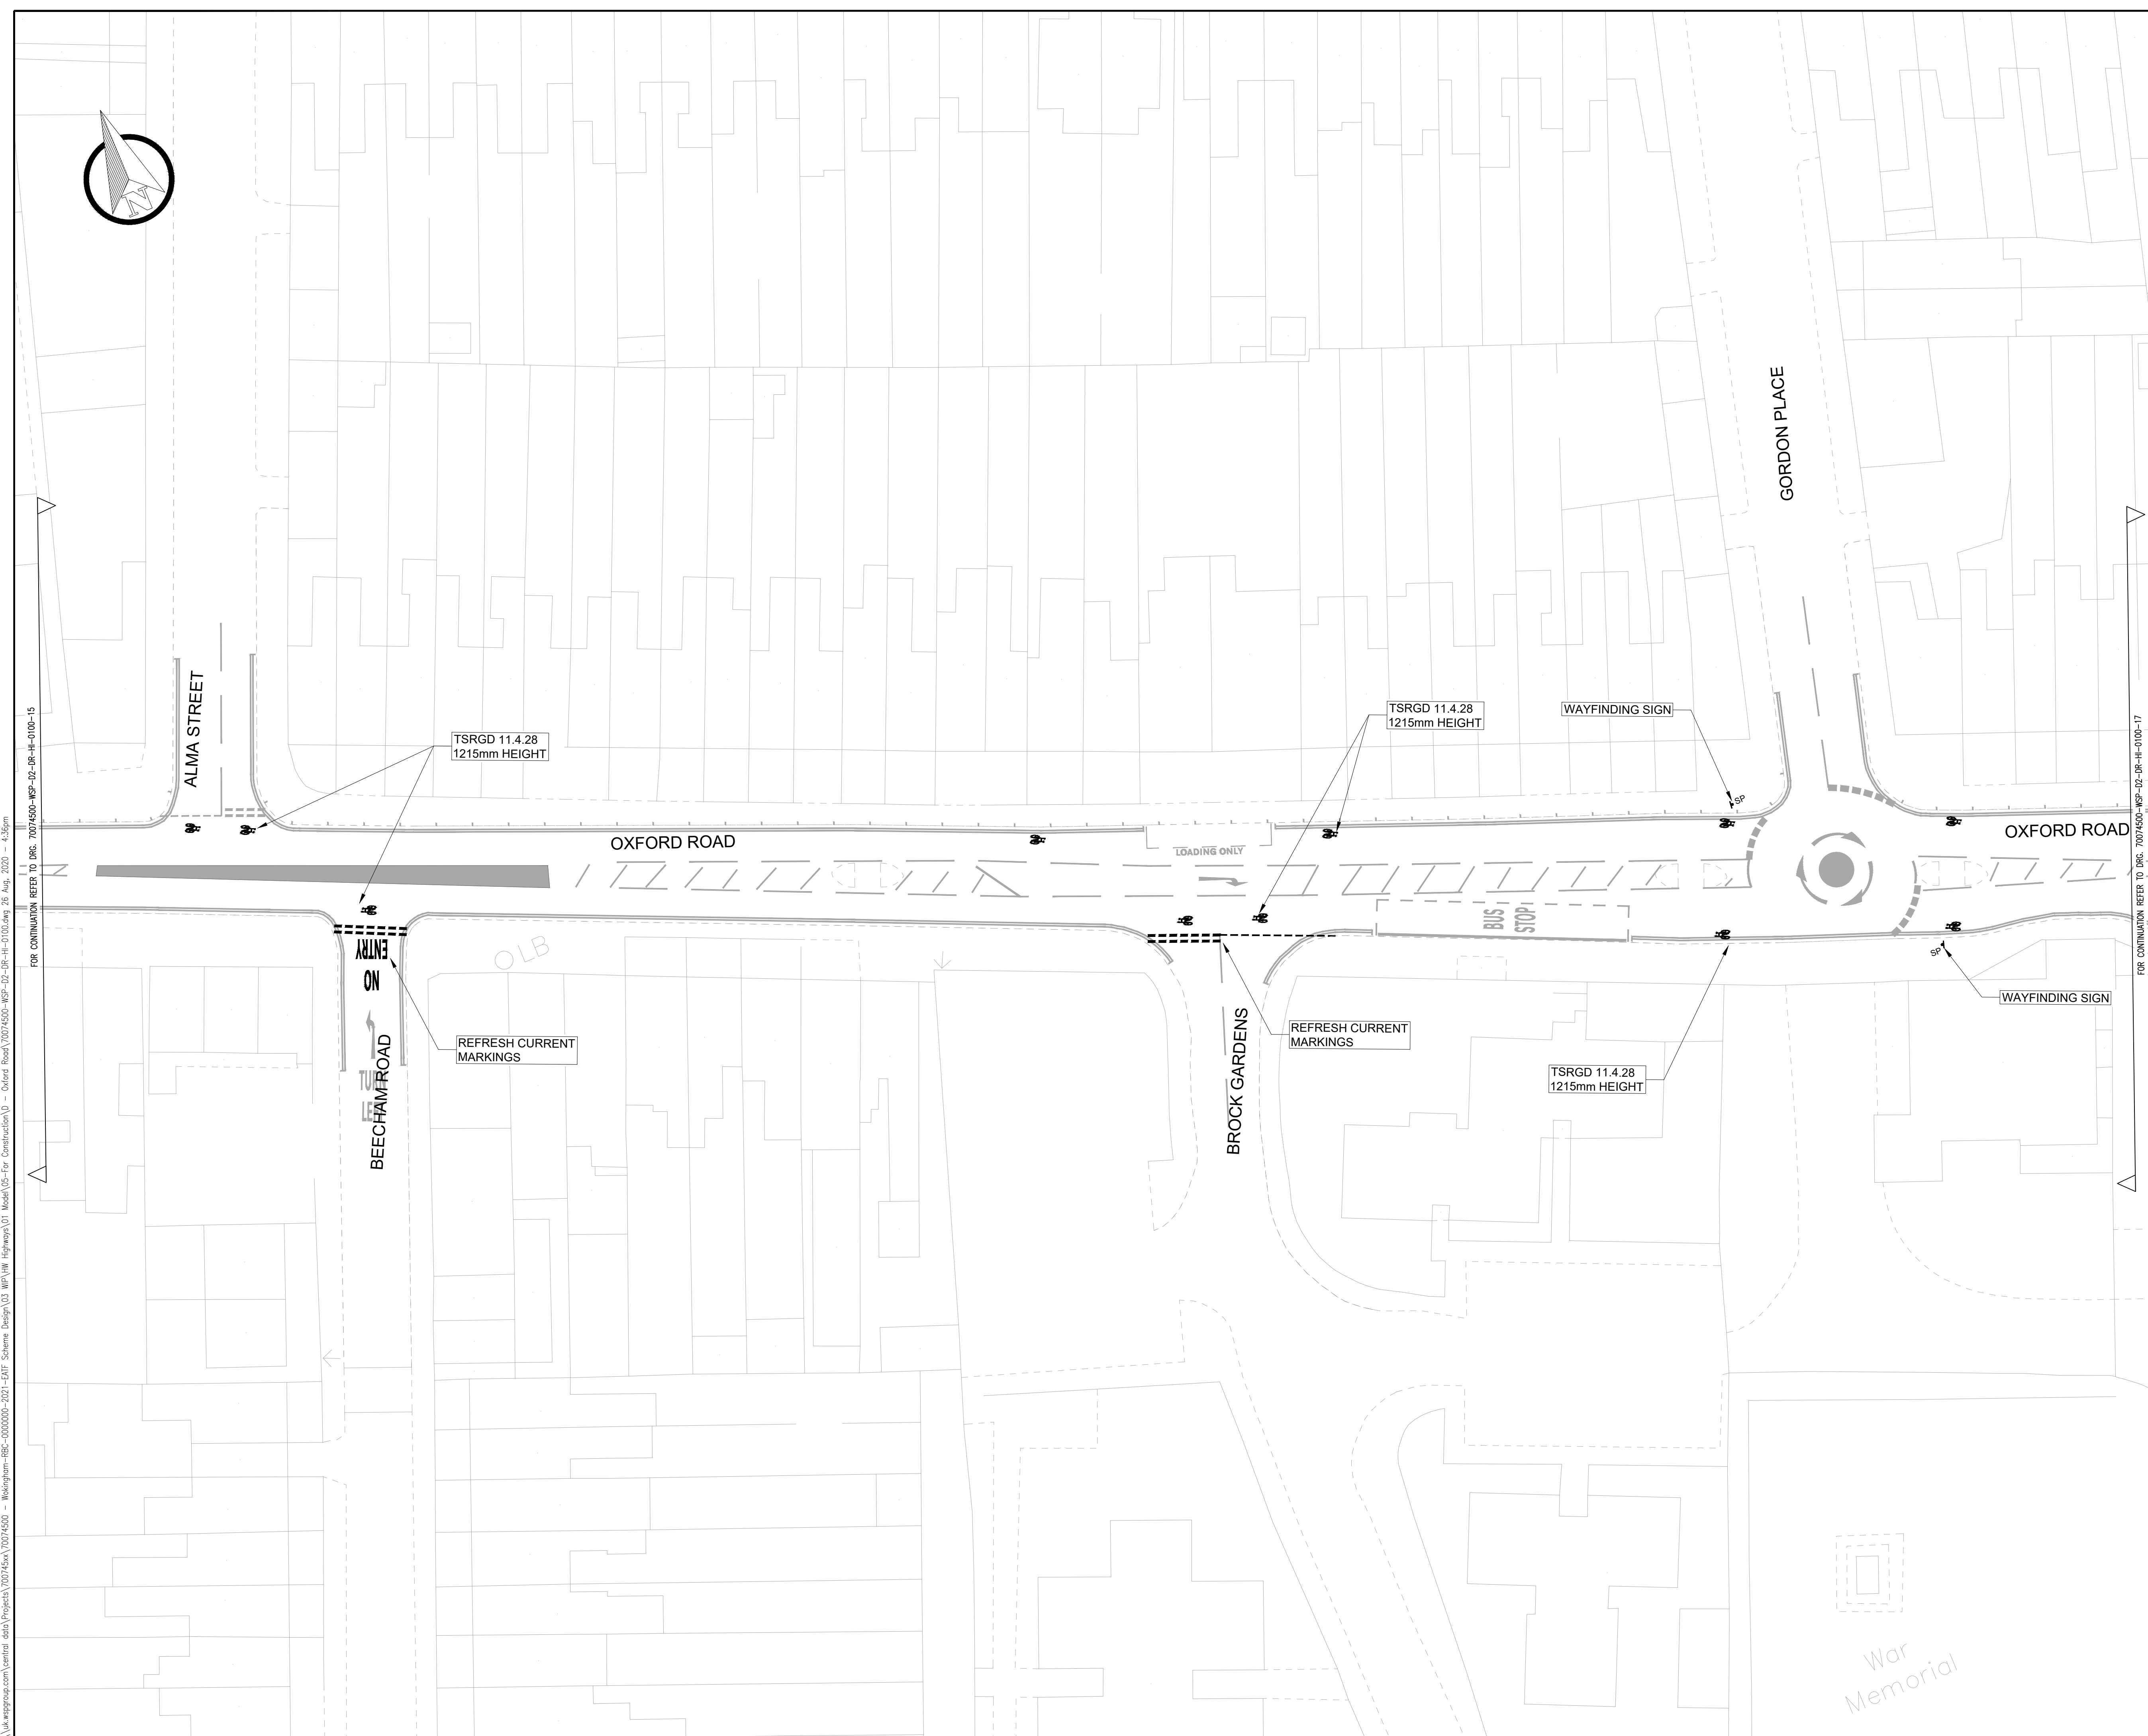

- PROPOSED PRIMROSE YELLOW LINE MARKINGS
- PROPOSED WHITE LINE MARKING
- EXISTING ROAD MARKINGS
- POTENTIAL WAYFINDER SIGN LOCATION

- NOTES
- DESIGN UNDERTAKEN IN OS BASE, MEASUREMENTS ARE ESTIMATED AND CONTRACTOR MUST REVIEW ON SITE BEFORE IMPLEMENTATION
 - ALL UNITS ARE IN METRES UNLESS STATED OTHERWISE.
 - ROAD SAFETY AUDIT HAS IDENTIFIED AREAS OF EXISTING ROAD MARKINGS IN POOR CONDITION. CONTRACTOR/RBC TO REVIEW ON SITE AND REFRESH MARKINGS WHERE REQUIRED

FOR CONTINUATION REFER TO DRG. 70074500-WSP-D2-DR-HI-0100-15

FOR CONTINUATION REFER TO DRG. 70074500-WSP-D2-DR-HI-0100-17

S5-P1	25.08.2020	JB	FIRST ISSUE	JCH	JN
REV	DATE	BY	DESCRIPTION	CHK	APD

DRAWING STATUS

FOR CONSTRUCTION

25 Mandela Way, London, SE1 5SZ
www.fmconway.co.uk www.wsp.com

CLIENT

Reading Borough Council
Working better with you

PROJECT

RBC Active Travel DFT Grant - Tranche 1 (D-G)
Scheme D - OXFORD ROAD - Section 2

TITLE

GENERAL ARRANGEMENT
SHEET 16 OF 25

SCALE @ A1

1:250

DATE

25.08.2020

DESIGN/DRAWN

JM/JB

CHECKED

JCH

APPROVED

JN

SHEET

A1

JOB No.

70074500

PROJECT No.


Client No.

DRAWING No.

70074500-WSP-D2-DR-HI-0100-16

REV.

S5-P1

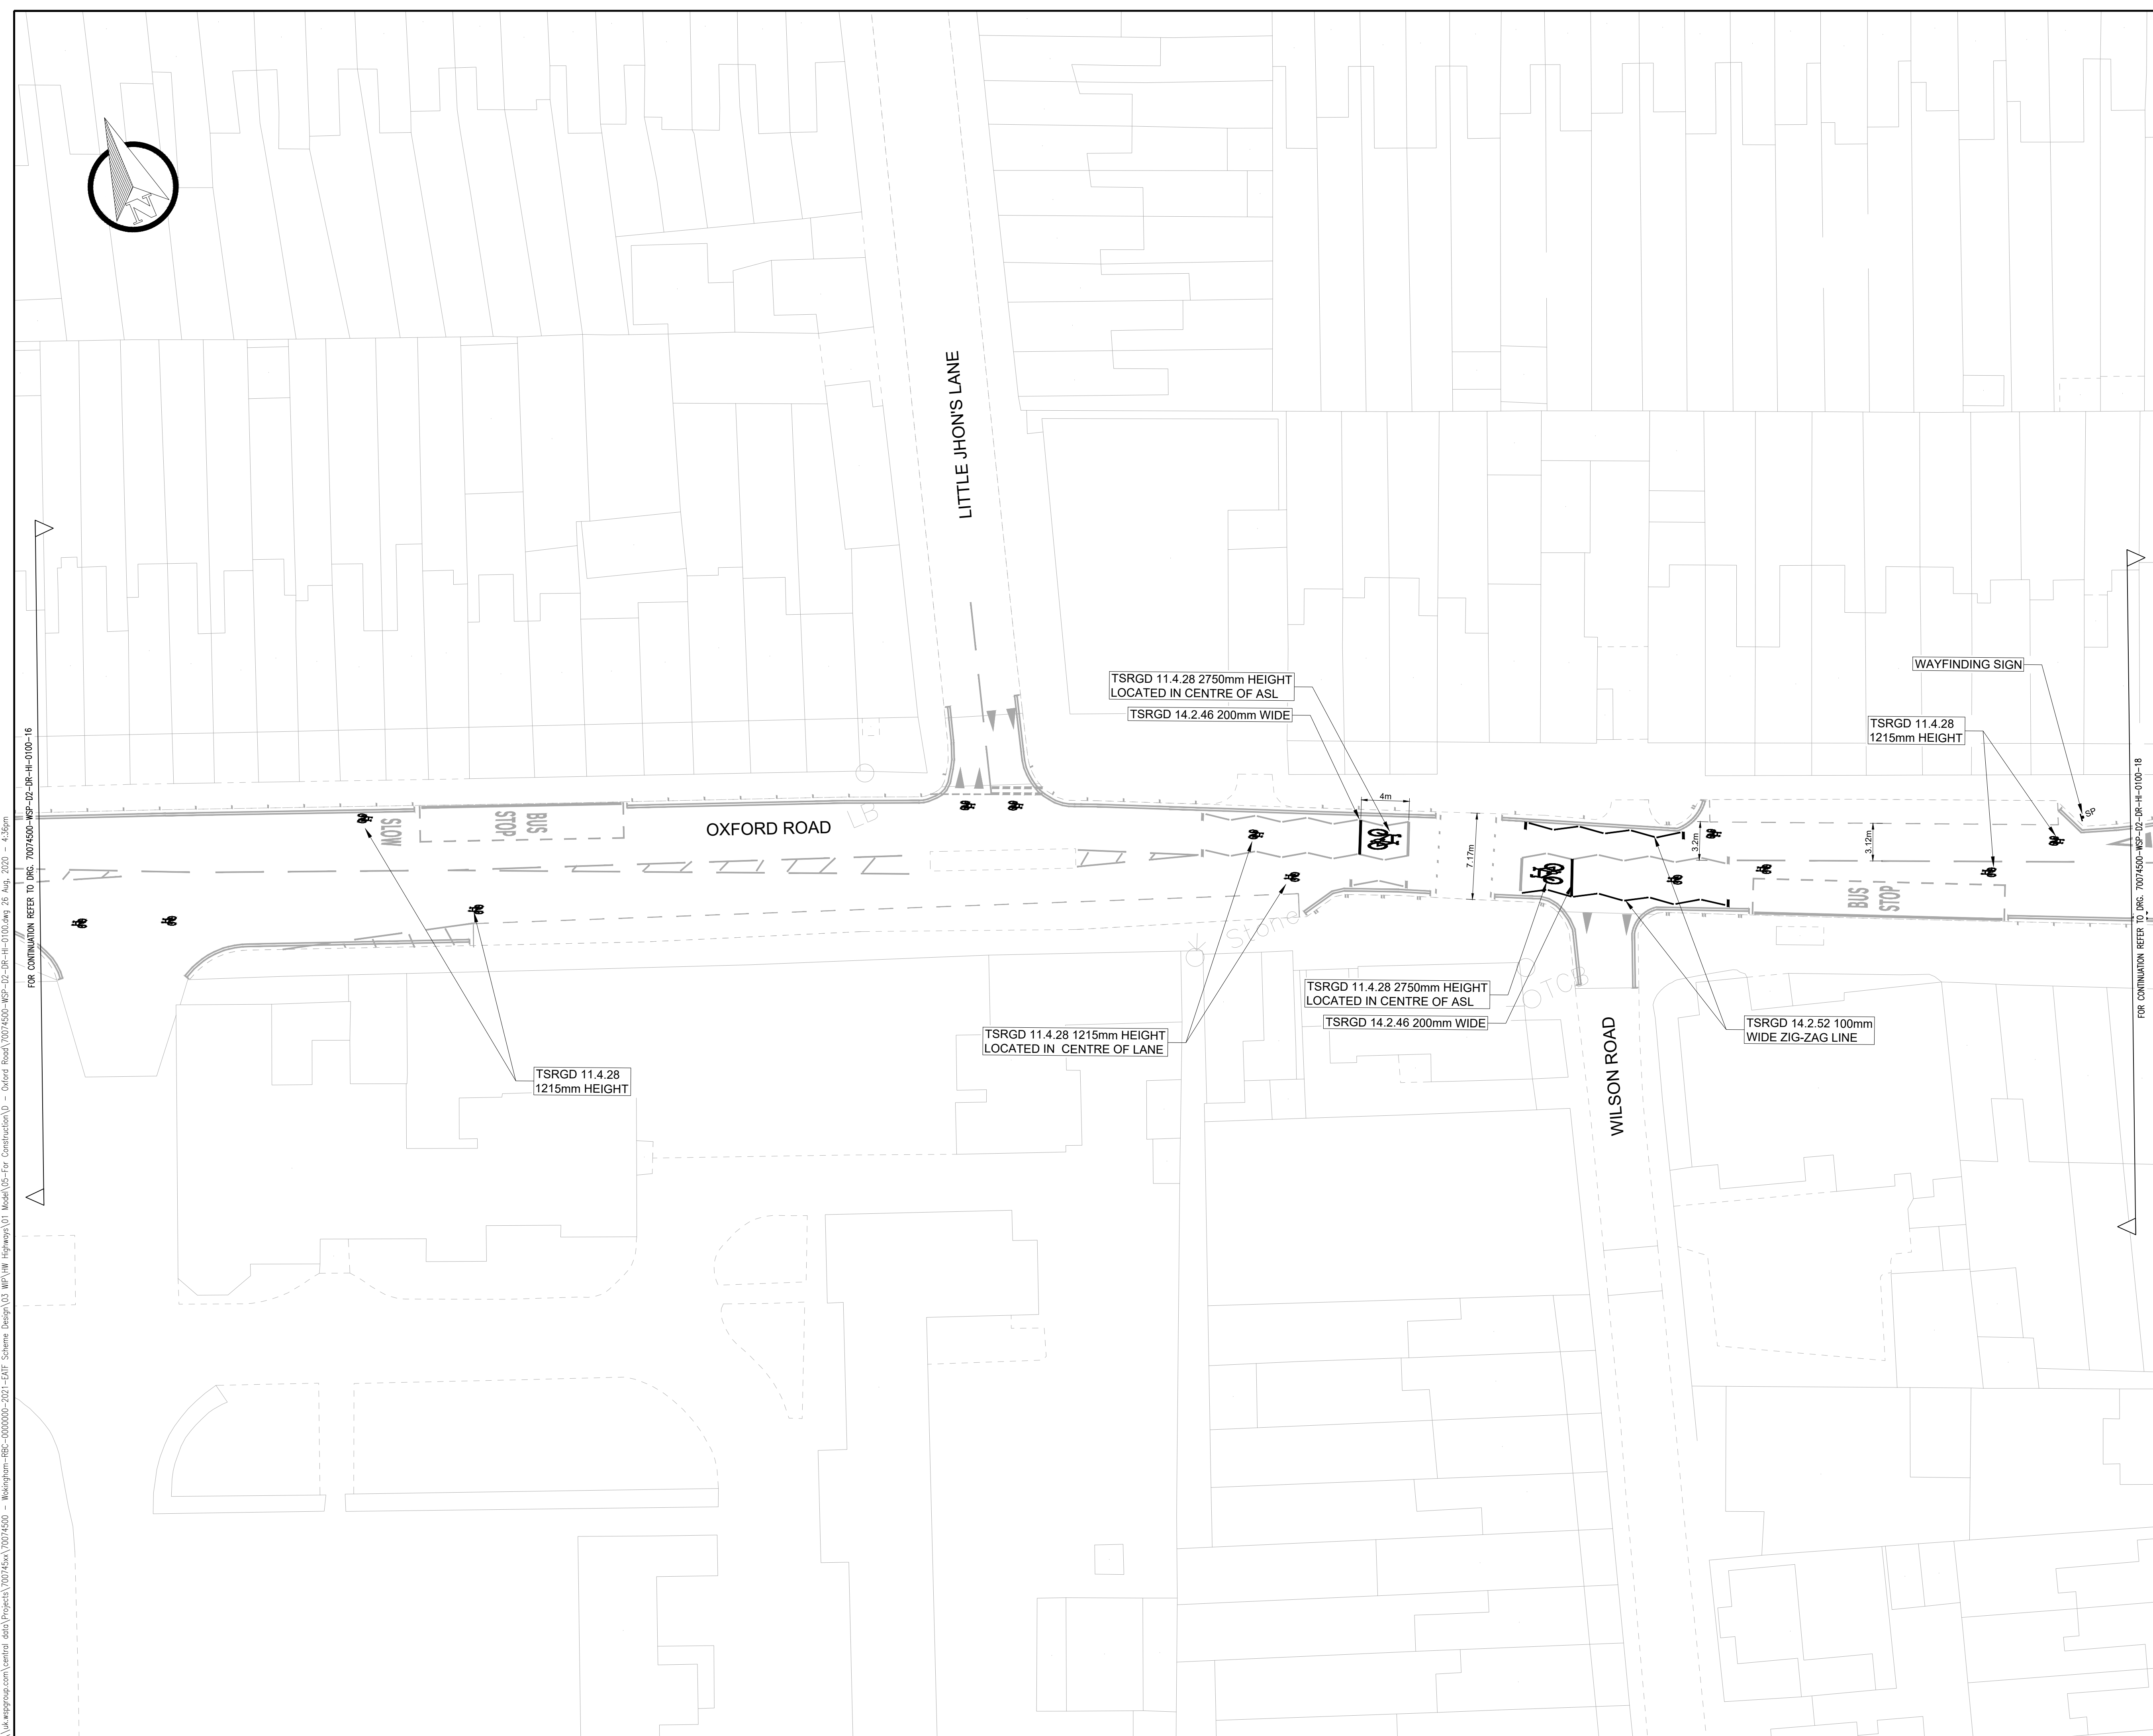

- PROPOSED PRIMROSE YELLOW LINE MARKINGS
- PROPOSED WHITE LINE MARKING
- EXISTING ROAD MARKINGS
- POTENTIAL WAYFINDER SIGN LOCATION

- NOTES
- DESIGN UNDERTAKEN IN OS BASE, MEASUREMENTS ARE ESTIMATED AND CONTRACTOR MUST REVIEW ON SITE BEFORE IMPLEMENTATION
 - ALL UNITS ARE IN METRES UNLESS STATED OTHERWISE.
 - ROAD SAFETY AUDIT HAS IDENTIFIED AREAS OF EXISTING ROAD MARKINGS IN POOR CONDITION. CONTRACTOR/RBC TO REVIEW ON SITE AND REFRESH MARKINGS WHERE REQUIRED

FOR CONTINUATION REFER TO DWS: 70074500-WSP-D2-DR-HI-0100-16

FOR CONTINUATION REFER TO DWS: 70074500-WSP-D2-DR-HI-0100-18

S5-P1	25.08.2020	JB	FIRST ISSUE	JCH	JN
REV	DATE	BY	DESCRIPTION	CHK	APD

DRAWING STATUS

FOR CONSTRUCTION

25 Mandela Way, London, SE1 5SZ
www.fmconway.co.uk www.wsp.com

CLIENT

Reading
Borough Council
Working better with you

PROJECT

RBC Active Travel DFT Grant - Tranche 1 (D-G)
Scheme D - OXFORD ROAD - Section 2

TITLE

GENERAL ARRANGEMENT
SHEET 17 OF 25

SCALE @ A1	DATE	DESIGNED/DRAWN	CHECKED	APPROVED	SHEET
1:250	25.08.2020	JM/JB	JCH	JN	A1

JOB No.	PROJECT No.	Client No.	REV.
70074500			

DRAWING No.	
70074500-WSP-D2-DR-HI-0100-17	



- PROPOSED PRIMROSE YELLOW LINE MARKINGS
- PROPOSED WHITE LINE MARKING
- EXISTING ROAD MARKINGS
- POTENTIAL WAYFINDER SIGN LOCATION

- NOTES
- DESIGN UNDERTAKEN IN OS BASE, MEASUREMENTS ARE ESTIMATED AND CONTRACTOR MUST REVIEW ON SITE BEFORE IMPLEMENTATION
 - ALL UNITS ARE IN METRES UNLESS STATED OTHERWISE.
 - ROAD SAFETY AUDIT HAS IDENTIFIED AREAS OF EXISTING ROAD MARKINGS IN POOR CONDITION. CONTRACTOR/RBC TO REVIEW ON SITE AND REFRESH MARKINGS WHERE REQUIRED

\\uk.wspgroup.com\central_data\projects\70074500\70074500 - Wokingham-RBC-000000-2021-EXT Scheme Design\03 WPA\WPA Highways\01 Model\05-For Construction\0 - Oxford Road\70074500-WSP-D2-DR-HI-0100-19.dwg 26 Aug, 2020 - 4:37pm

S5-P1	25.08.2020	JB	FIRST ISSUE	JCH	JN
REV	DATE	BY	DESCRIPTION	CHK	APD

DRAWING STATUS

FOR CONSTRUCTION



25 Mandela Way, London, SE1 5SZ
www.fmconway.co.uk www.wsp.com

CLIENT



Reading
Borough Council
Working better with you

PROJECT

RBC Active Travel DFT Grant - Tranche 1 (D-G)

Scheme D - OXFORD ROAD - Section 2

TITLE

GENERAL ARRANGEMENT

SHEET 18 OF 25


SCALE @ A1	DATE	DESIGN/DRAWN	CHECKED	APPROVED	SHEET
1:250	25.08.2020	JM/JB	JCH	JN	A1
JOB No.	PROJECT No.	Client No.		REV.	
70074500					

DRAWING No.

70074500-WSP-D2-DR-HI-0100-18

S5-P1

\\uk.wspgroup.com\central_data\Projects\70074500\70074500 - Wokingham-RBC-000000-2021-ENT Scheme Design\03 WPA\WPA Highways\01 Model\05-For Construction\03 - Oxford Road\70074500-WSP-D2-DR-HI-0100.dwg 26 Aug, 2020 - 4:37pm

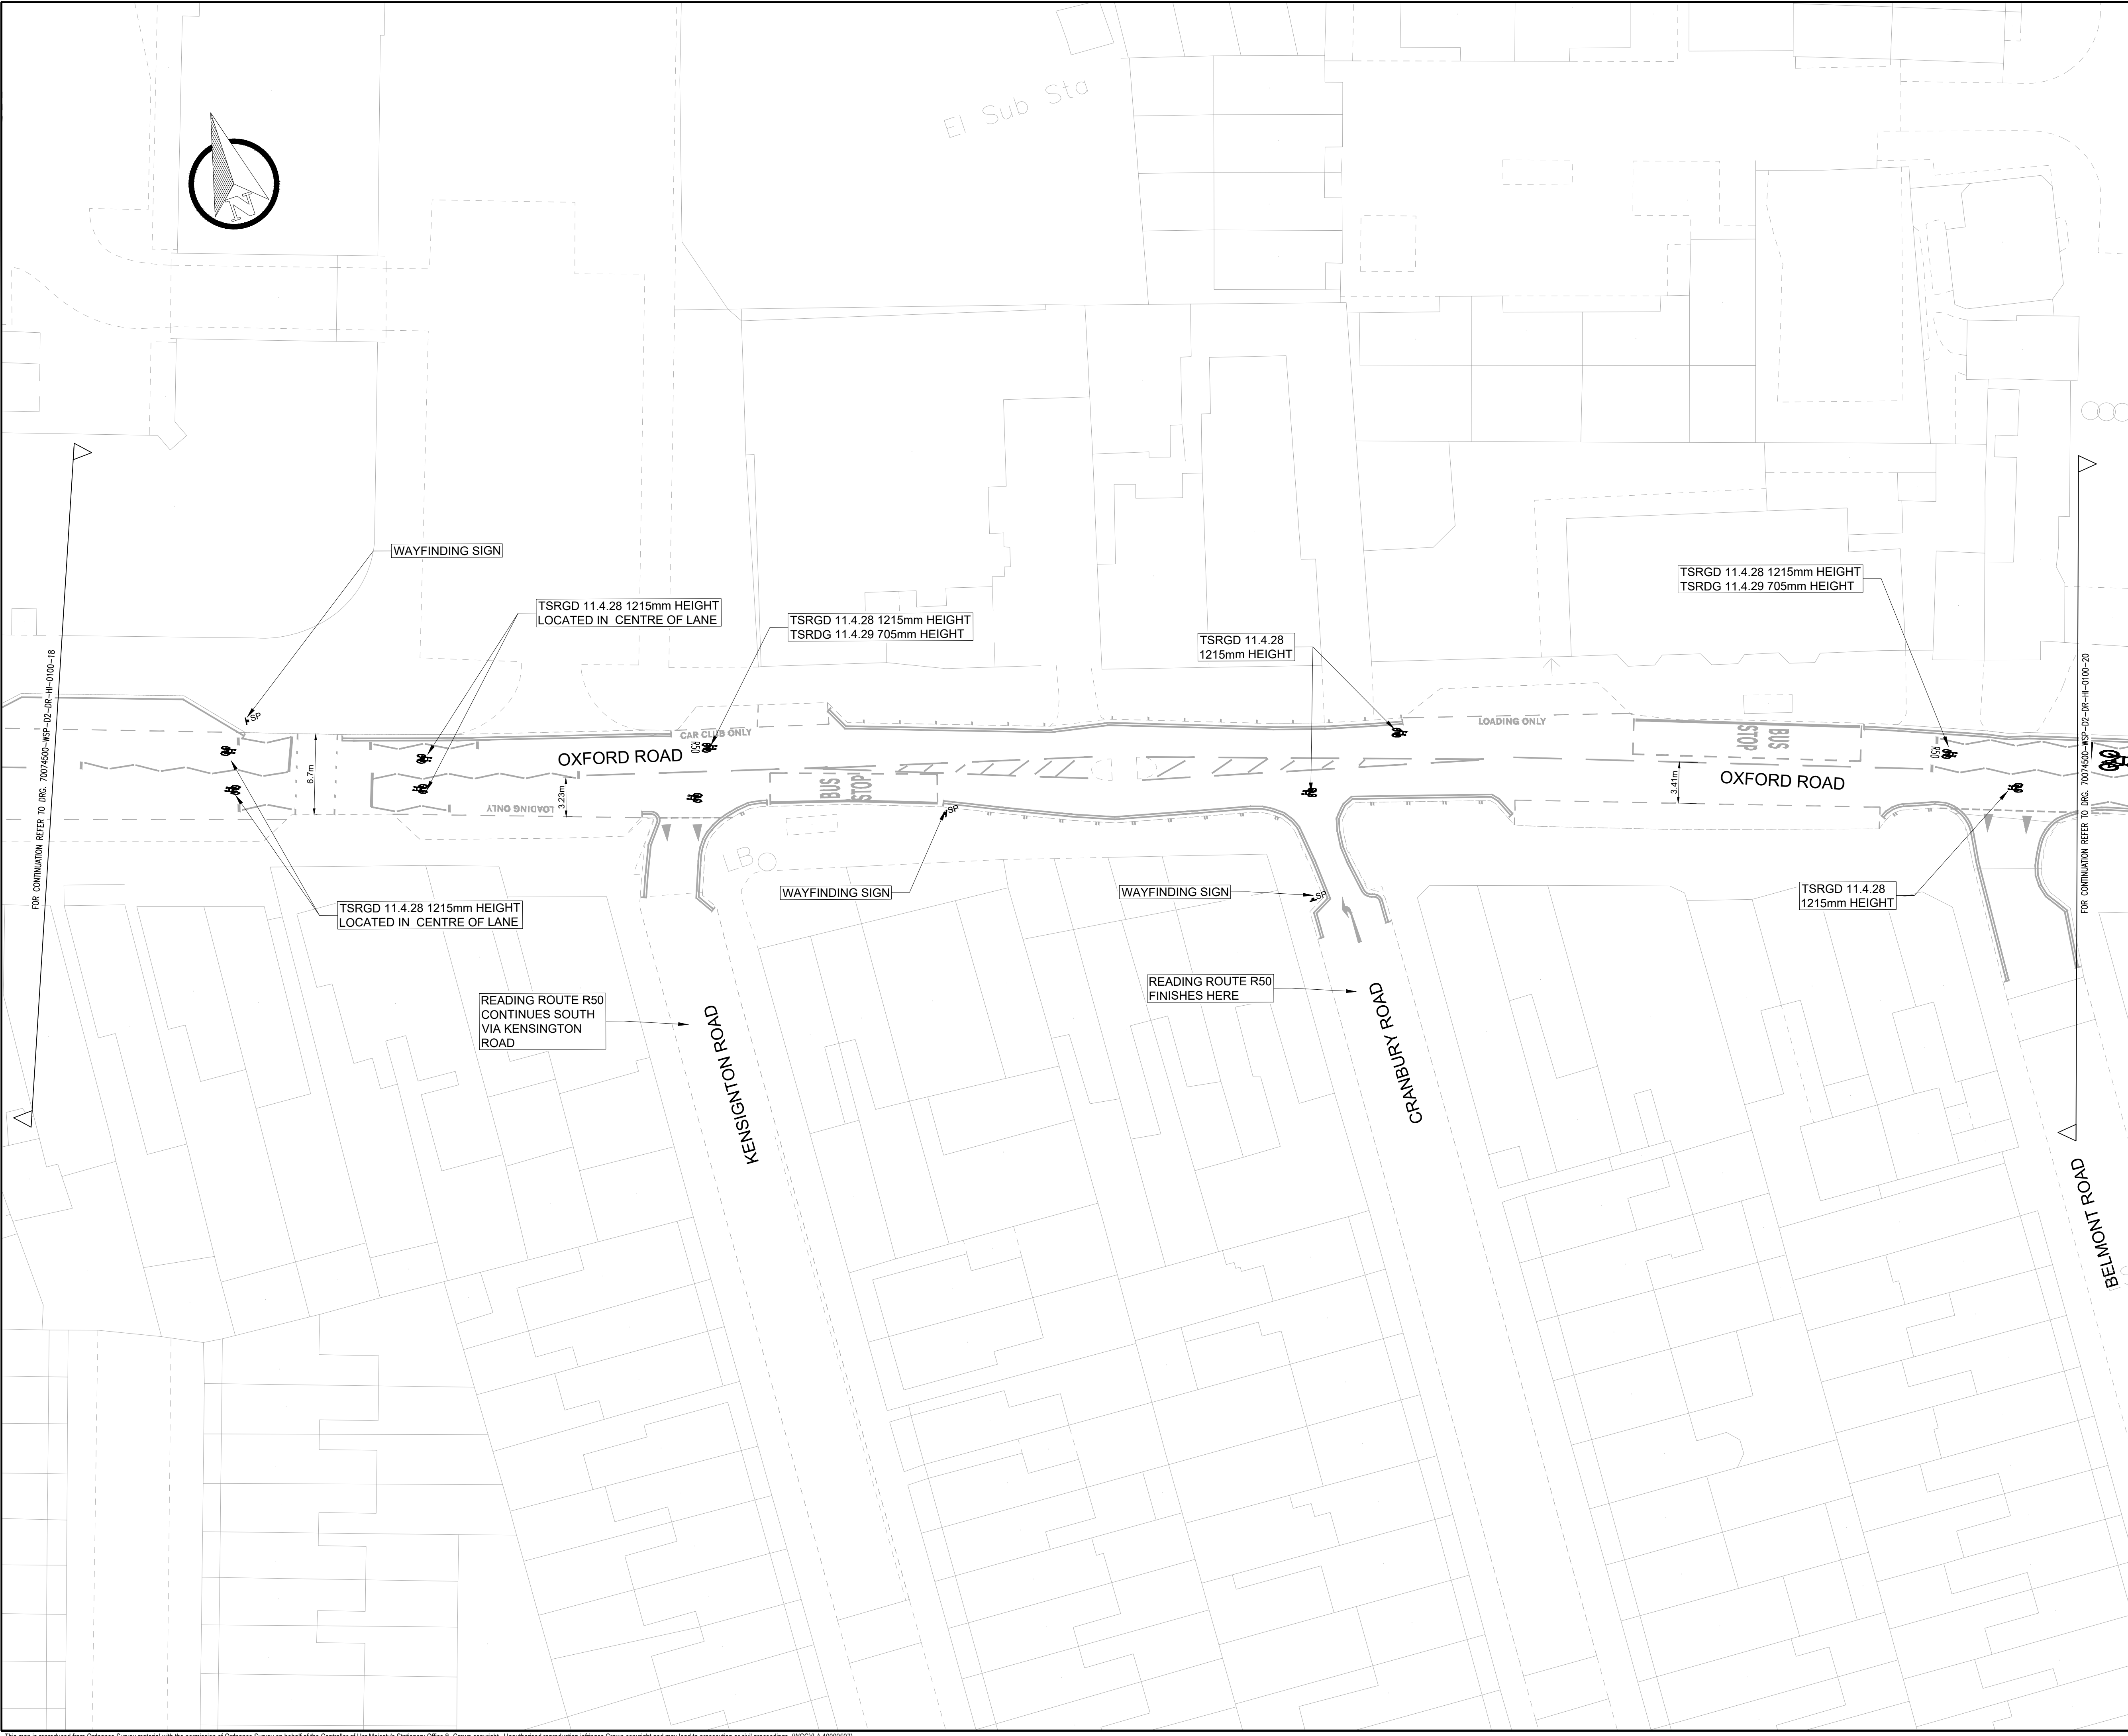

PROPOSED PRIMROSE YELLOW LINE MARKINGS

PROPOSED WHITE LINE MARKING

EXISTING ROAD MARKINGS

4SP

POTENTIAL WAYFINDER SIGN LOCATION

- NOTES
- DESIGN UNDERTAKEN IN OS BASE, MEASUREMENTS ARE ESTIMATED AND CONTRACTOR MUST REVIEW ON SITE BEFORE IMPLEMENTATION
ALL UNITS ARE IN METRES UNLESS STATED OTHERWISE.
 - ROAD SAFETY AUDIT HAS IDENTIFIED AREAS OF EXISTING ROAD MARKINGS IN POOR CONDITION. CONTRACTOR/RBC TO REVIEW ON SITE AND REFRESH MARKINGS WHERE REQUIRED

S5-P1	25.08.2020	JB	FIRST ISSUE	JCH	JN
REV	DATE	BY	DESCRIPTION	CHK	APD

DRAWING STATUS

FOR CONSTRUCTION

CLIENT

25 Mandela Way, London, SE1 5SZ
www.fmconway.co.uk www.wsp.com

PROJECT


Reading Borough Council
Working better with you

TITLE

RBC Active Travel DFT Grant - Tranche 1 (D-G)
Scheme D - OXFORD ROAD - Section 2

GENERAL ARRANGEMENT
SHEET 19 OF 25

SCALE @ A1 1:250	DATE 25.08.2020	DESIGN/DRAWN JM/JB	CHECKED JCH	APPROVED JN	SHEET A1
JOB No. 70074500		PROJECT No.		Client No.	
DRAWING No. 70074500-WSP-D2-DR-HI-0100-19					REV. S5-P1

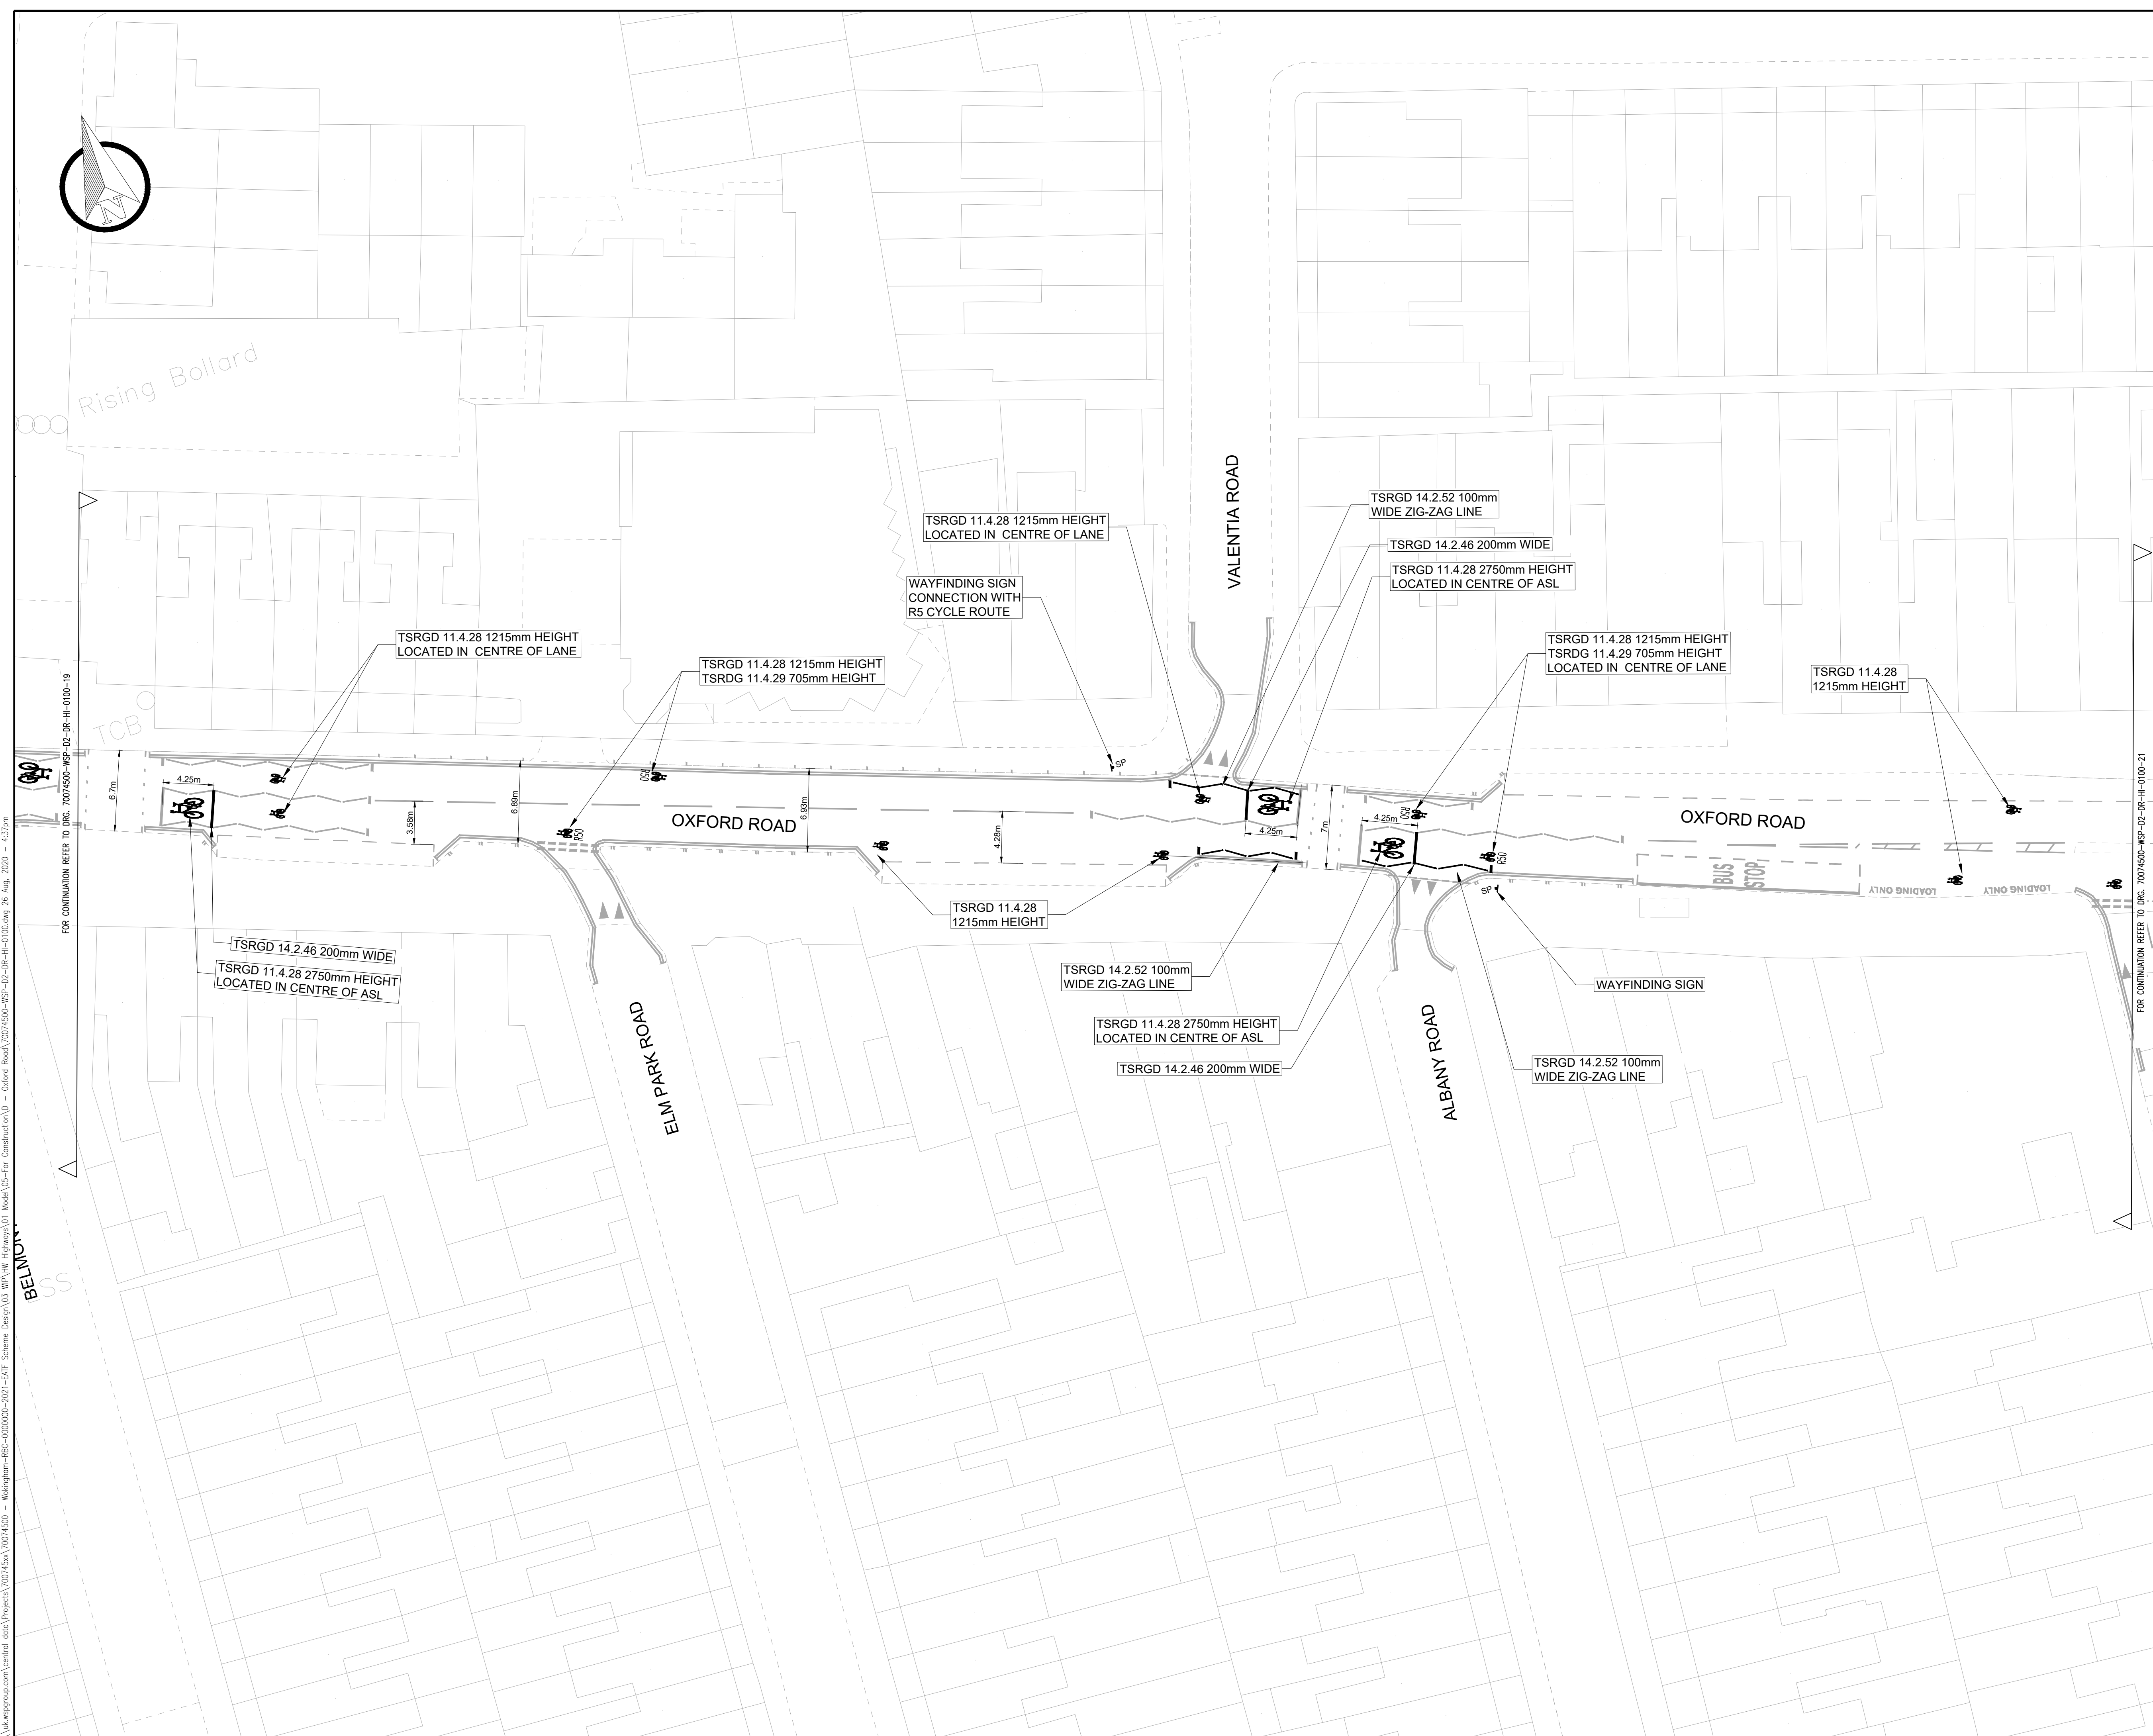

PROPOSED PRIMROSE YELLOW LINE MARKINGS

PROPOSED WHITE LINE MARKING

EXISTING ROAD MARKINGS

4 SP

POTENTIAL WAYFINDER SIGN LOCATION

NOTES

1. DESIGN UNDERTAKEN IN OS BASE, MEASUREMENTS ARE ESTIMATED AND CONTRACTOR MUST REVIEW ON SITE BEFORE IMPLEMENTATION

2. ALL UNITS ARE IN METRES UNLESS STATED OTHERWISE.

3. ROAD SAFETY AUDIT HAS IDENTIFIED AREAS OF EXISTING ROAD MARKINGS IN POOR CONDITION. CONTRACTOR/RBC TO REVIEW ON SITE AND REFRESH MARKINGS WHERE REQUIRED

S5-P1

25.08.2020

JB

FIRST ISSUE

JCH

JN

REV

DATE

BY

DESCRIPTION

CHK

APD

DRAWING STATUS

FOR CONSTRUCTION

wsp

25 Mandela Way, London, SE1 5SZ
www.fmcconway.co.uk www.wsp.com

CLIENT

Reading

Borough Council

Working better with you

PROJECT

RBC Active Travel DFT Grant - Tranche 1 (D-G)
Scheme D - OXFORD ROAD - Section 2

TITLE

GENERAL ARRANGEMENT
SHEET 20 OF 25

SCALE @ A1

DATE

DESIGN/DRAWN

CHECKED

APPROVED

SHEET

1:250

25.08.2020

JM/JB

JCH

JN

A1

JOB No.

PROJECT No.

Client No.

70074500

DRAWING No.

REV.


70074500-WSP-D2-DR-HI-0100-20

S5-P1

\\uk.wspgroup.com\central_data\Projects\70074500 - Wokingham - RBC - 0000000 - 2021 - EAST - Scheme Design\03 WPA\WPA Highways\01 Model\05-For Construction\03 - Oxford Road\70074500-WSP-D2-DR-HI-0100.dwg 26 Aug, 2020 - 4:37pm

This map is reproduced from Ordnance Survey material with the permission of Ordnance Survey on behalf of the Controller of Her Majesty's Stationary Office © Crown copyright. Unauthorised reproduction infringes Crown copyright and may lead to prosecution or civil proceedings. (WCC)(LA 10009597)

\\uk.wspgroup.com\central_data\Projects\70074500\70074500 - Wokingham-RBC-0000000-2021-EXT Scheme Design\03 WPA\WPA Highways\01 Model\05-For Construction\01 - Oxford Road\70074500-WSP-D2-DR-HI-0100-20.dwg 26 Aug, 2020 - 4:38pm

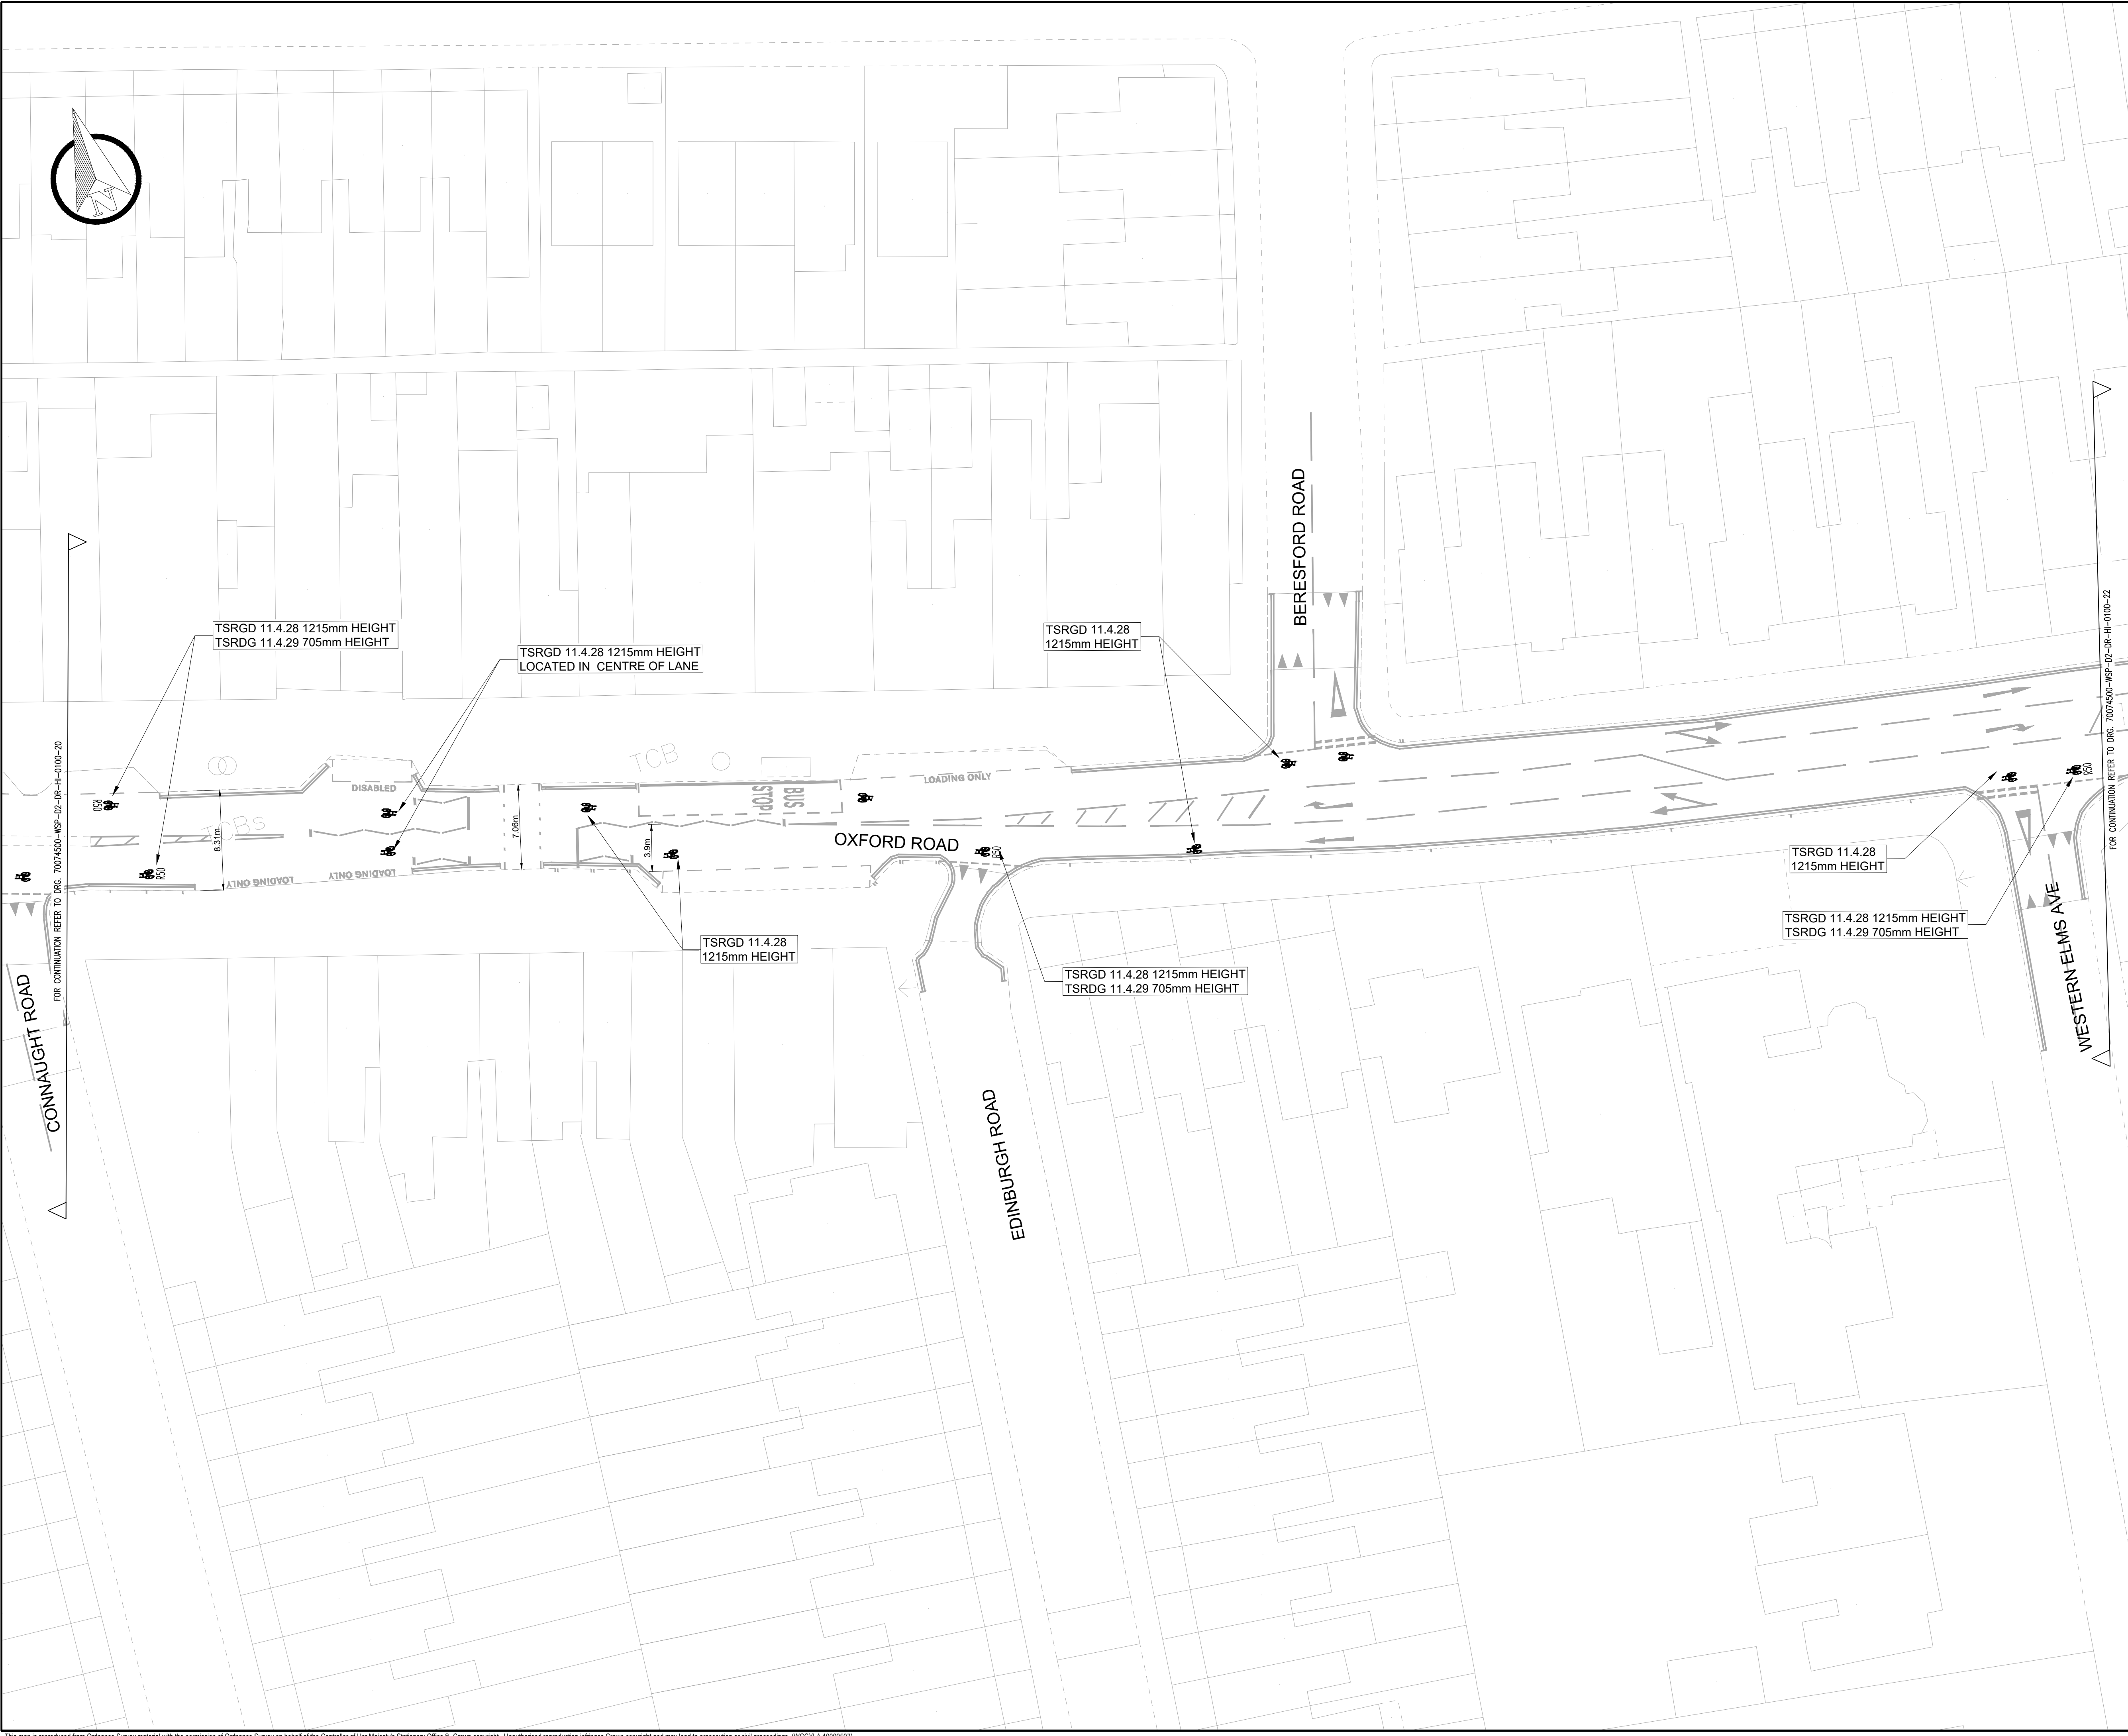

- PROPOSED PRIMROSE YELLOW LINE MARKINGS
- PROPOSED WHITE LINE MARKING
- EXISTING ROAD MARKINGS
- POTENTIAL WAYFINDER SIGN LOCATION

- NOTES
- DESIGN UNDERTAKEN IN OS BASE, MEASUREMENTS ARE ESTIMATED AND CONTRACTOR MUST REVIEW ON SITE BEFORE IMPLEMENTATION
 - ALL UNITS ARE IN METRES UNLESS STATED OTHERWISE.
 - ROAD SAFETY AUDIT HAS IDENTIFIED AREAS OF EXISTING ROAD MARKINGS IN POOR CONDITION. CONTRACTOR/RBC TO REVIEW ON SITE AND REFRESH MARKINGS WHERE REQUIRED

S5-P1	25.08.2020	JB	FIRST ISSUE	JCH	JN
REV	DATE	BY	DESCRIPTION	CHK	APD

DRAWING STATUS

FOR CONSTRUCTION

25 Mandela Way, London, SE1 5SZ
www.fmconway.co.uk www.wsp.com

CLIENT

Working better with you


PROJECT

RBC Active Travel DFT Grant - Tranche 1 (D-G)
Scheme D - OXFORD ROAD - Section 2

TITLE

GENERAL ARRANGEMENT
SHEET 21 OF 25

SCALE @ A1 1:250	DATE 25.08.2020	DESIGN/DRAWN JM/JB	CHECKED JCH	APPROVED JN	SHEET A1
JOB No. 70074500	PROJECT No.	Client No.			
DRAWING No. 70074500-WSP-D2-DR-HI-0100-21					REV. S5-P1

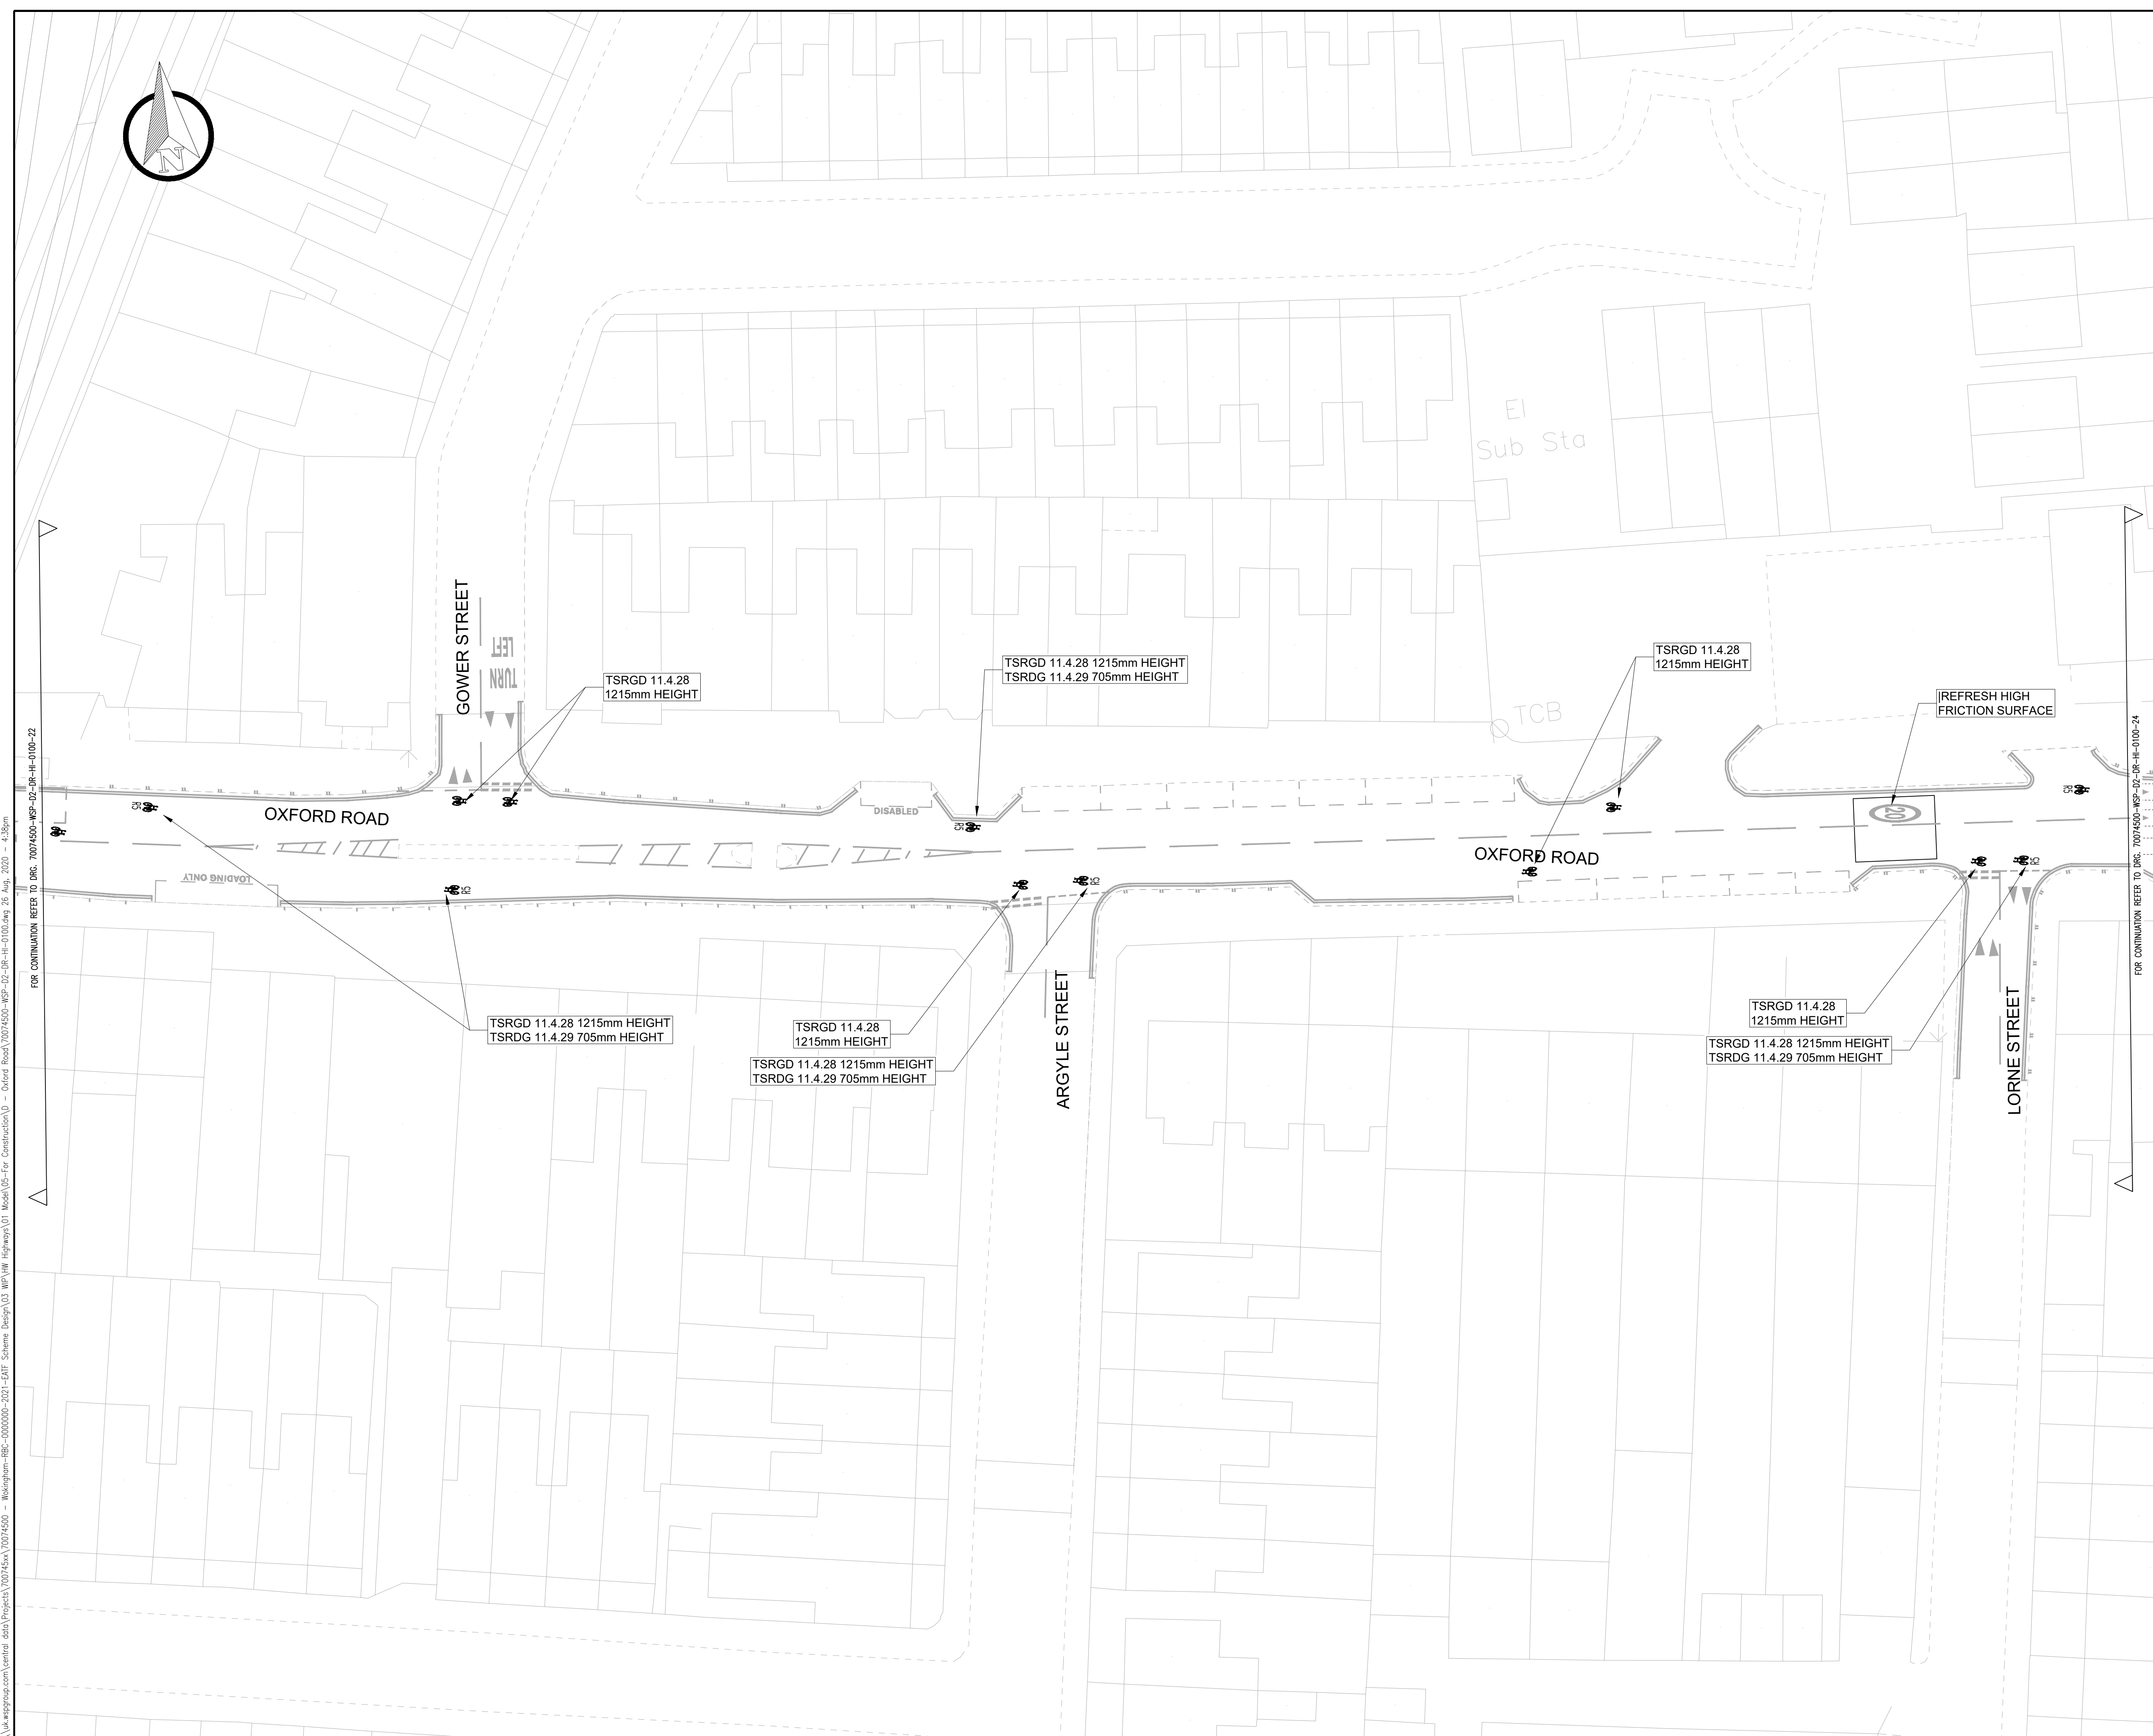

- PROPOSED PRIMROSE YELLOW LINE MARKINGS
- PROPOSED WHITE LINE MARKING
- EXISTING ROAD MARKINGS
- POTENTIAL WAYFINDER SIGN LOCATION

- NOTES
- DESIGN UNDERTAKEN IN OS BASE, MEASUREMENTS ARE ESTIMATED AND CONTRACTOR MUST REVIEW ON SITE BEFORE IMPLEMENTATION
 - ALL UNITS ARE IN METRES UNLESS STATED OTHERWISE.
 - ROAD SAFETY AUDIT HAS IDENTIFIED AREAS OF EXISTING ROAD MARKINGS IN POOR CONDITION. CONTRACTOR/RBC TO REVIEW ON SITE AND REFRESH MARKINGS WHERE REQUIRED

\\uk.wspgroup.com\central_data\Projects\70074500-2201-0101-SAT Scheme Design\03 WPA\W Highways\01 Model\05-For Construction\0 - Oxford Road\70074500-WSP-D2-DR-HI-0100-24.dwg 26 Aug, 2020 - 4:38pm

S5-P1	25.08.2020	JB	FIRST ISSUE	JCH	JN
REV	DATE	BY	DESCRIPTION	CHK	APP

DRAWING STATUS

FOR CONSTRUCTION

25 Mandela Way, London, SE1 5SZ
www.fmconway.co.uk www.wsp.com

CLIENT

Reading Borough Council
Working better with you

PROJECT

RBC Active Travel DFT Grant - Tranche 1 (D-G)
Scheme D - OXFORD ROAD - Section 2


TITLE

GENERAL ARRANGEMENT
SHEET 23 OF 25

SCALE @ A1	DATE	DESIGNED/DRAWN	CHECKED	APPROVED	SHEET
1:250	25.08.2020	JM/JB	JCH	JN	A1

JOB No.	PROJECT No.	Client No.
70074500		

DRAWING No.	REV.
70074500-WSP-D2-DR-HI-0100-23	S5-P1

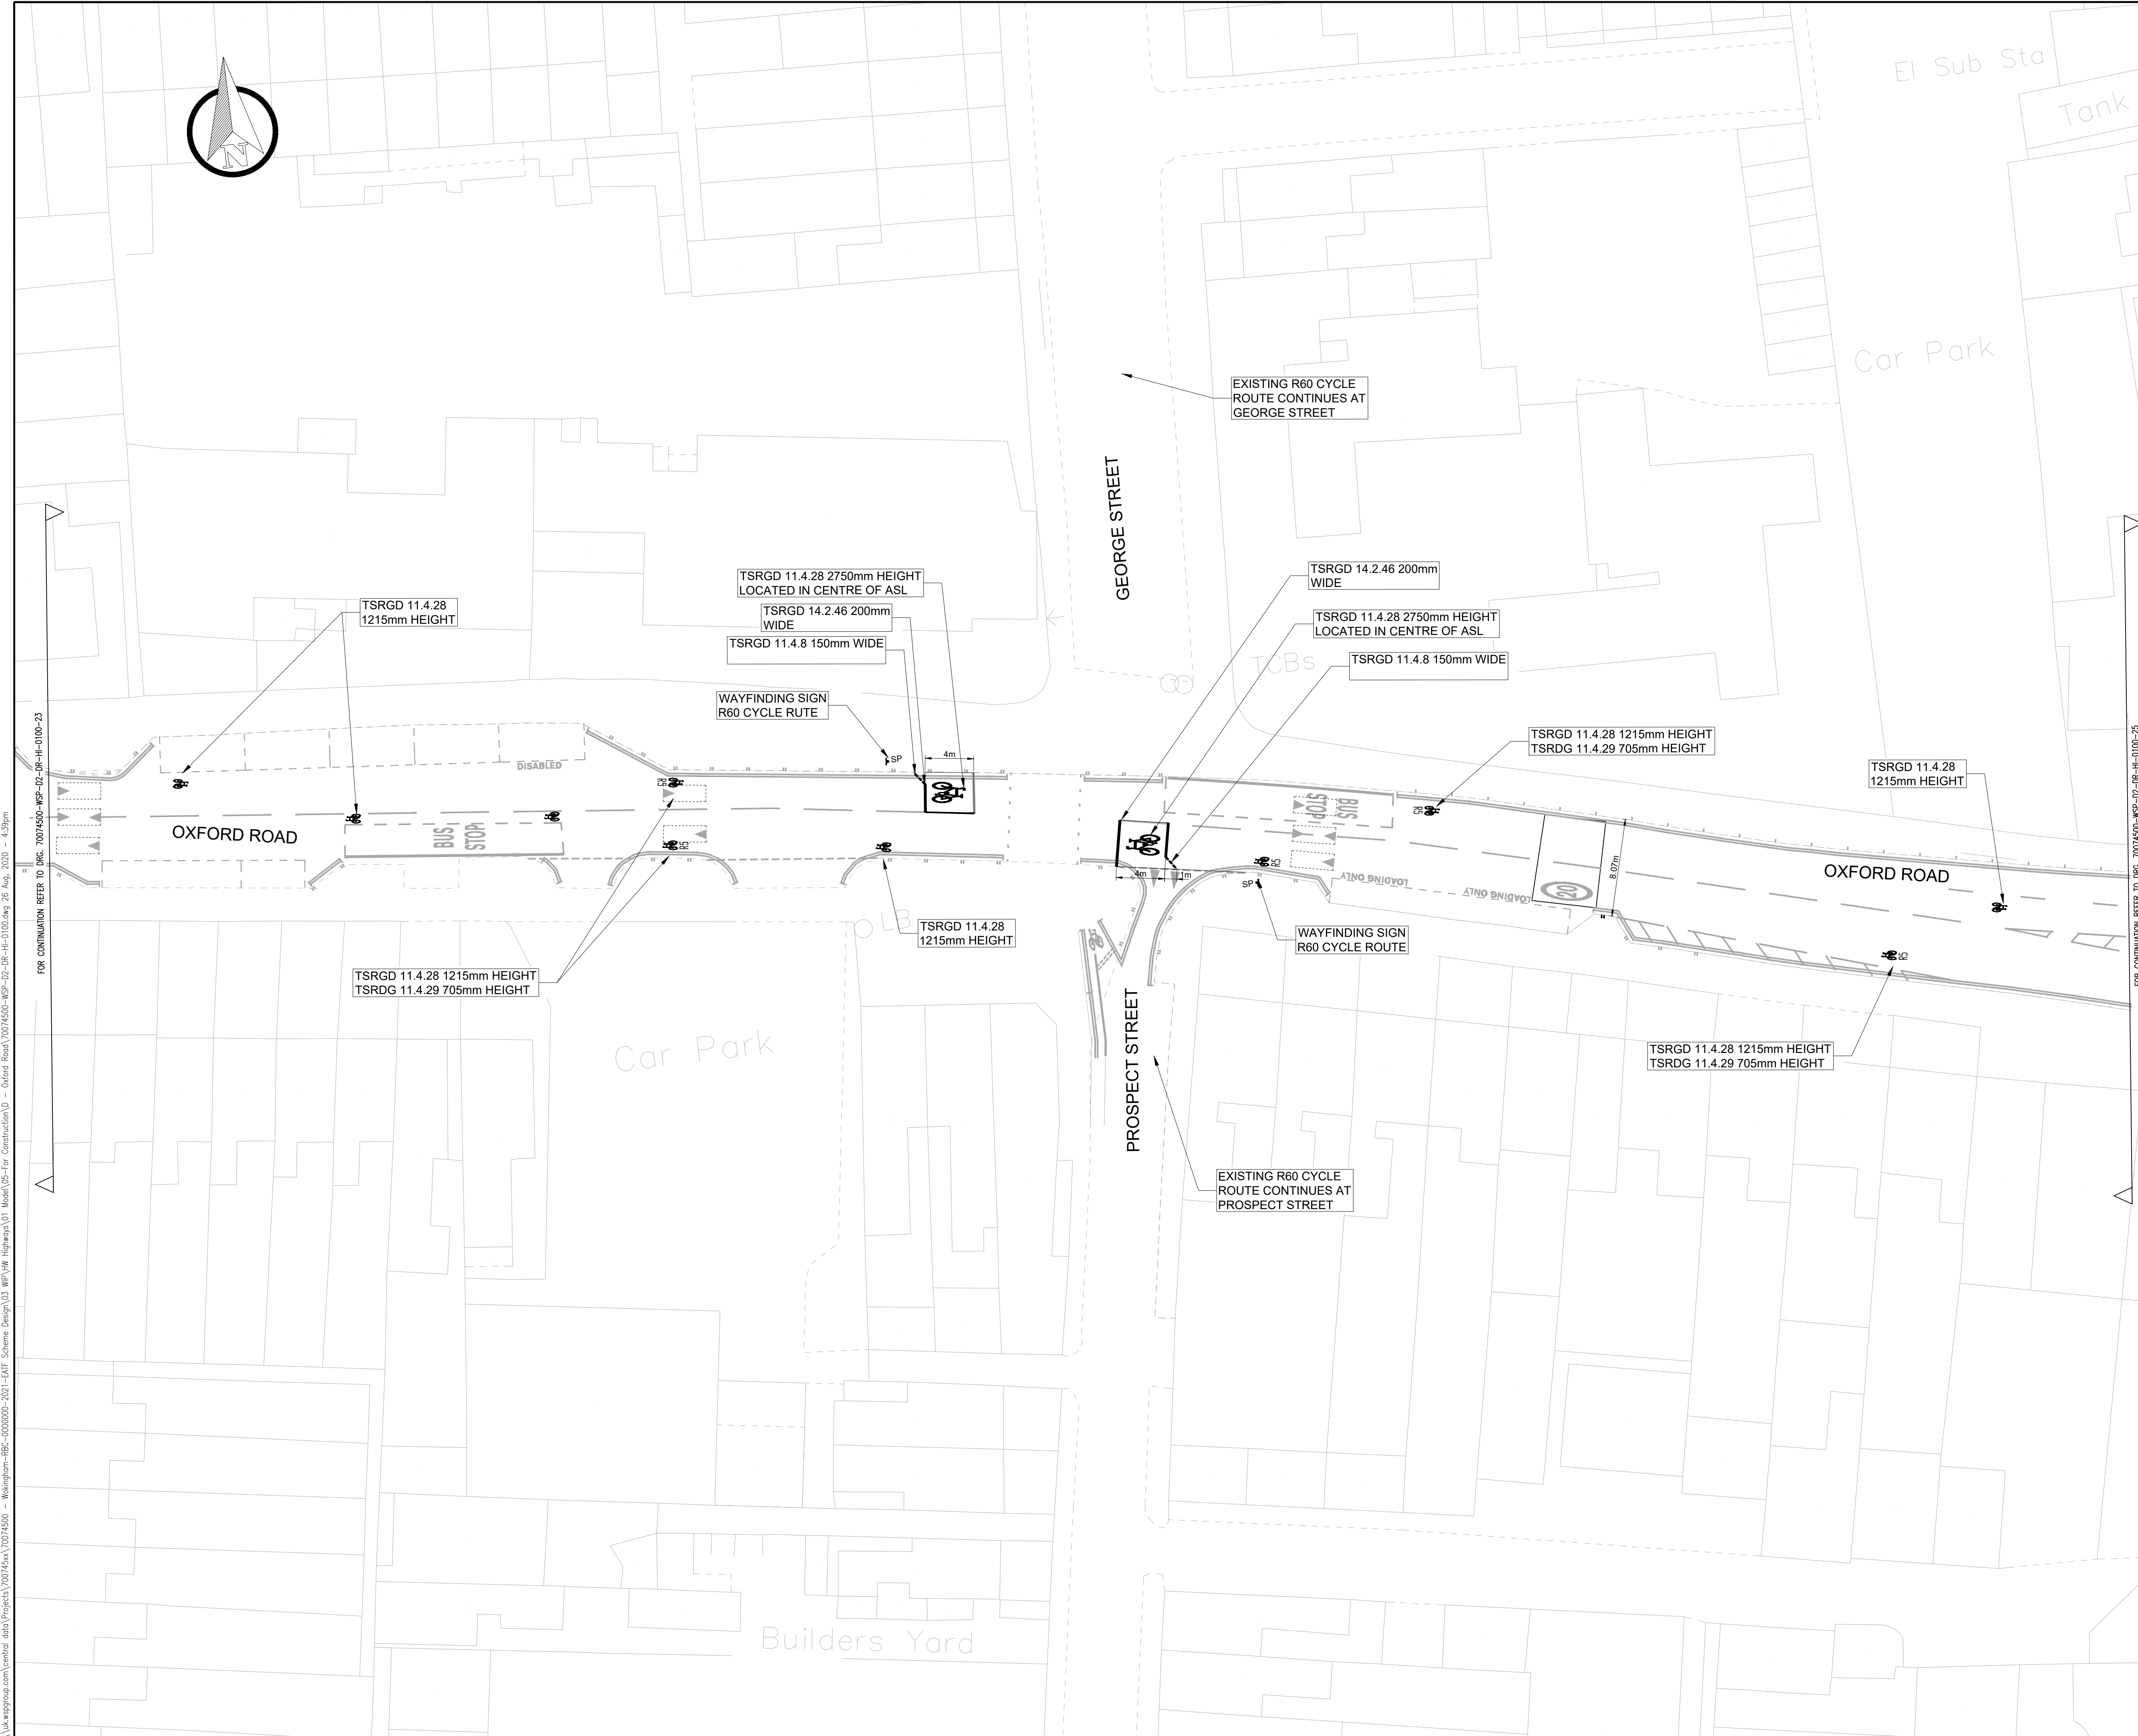

PROPOSED PRIMROSE YELLOW LINE MARKINGS

PROPOSED WHITE LINE MARKING

EXISTING ROAD MARKINGS

4SP

POTENTIAL WAYFINDER SIGN LOCATION

- NOTES
- DESIGN UNDERTAKEN IN OS BASE, MEASUREMENTS ARE ESTIMATED AND CONTRACTOR MUST REVIEW ON SITE BEFORE IMPLEMENTATION
ALL UNITS ARE IN METRES UNLESS STATED OTHERWISE.
 - ROAD SAFETY AUDIT HAS IDENTIFIED AREAS OF EXISTING ROAD MARKINGS IN POOR CONDITION. CONTRACTOR/RBC TO REVIEW ON SITE AND REFRESH MARKINGS WHERE REQUIRED

S5-P1	25.08.2020	JB	FIRST ISSUE	JCH	JN
REV	DATE	BY	DESCRIPTION	CHK	APD

DRAWING STATUS

FOR CONSTRUCTION

CLIENT

25 Mandela Way, London, SE1 5SZ
www.fmconway.co.uk www.wsp.com

PROJECT

RBC Active Travel DFT Grant - Tranche 1 (D-G)
Scheme D - OXFORD ROAD - Section 2

TITLE

GENERAL ARRANGEMENT
SHEET 24 OF 25

SCALE @ A1	DATE	DESIGNED/DRAWN	CHECKED	APPROVED	SHEET
1:250	25.08.2020	JM/JB	JCH	JN	A1

JOB No.	PROJECT No.	Client No.	REV.
70074500			

DRAWING No.	
70074500-WSP-D2-DR-HI-0100-24	

S5-P1

\\uk.wspgroup.com\central_data\Projects\70074500-2021-EXT Scheme Design\03 WSP\WSP Highways\01 Model\05-For Construction\01 - Oxford Road\70074500-WSP-D2-DR-HI-0100-23.dwg 26 Aug, 2020 - 4:39pm

