
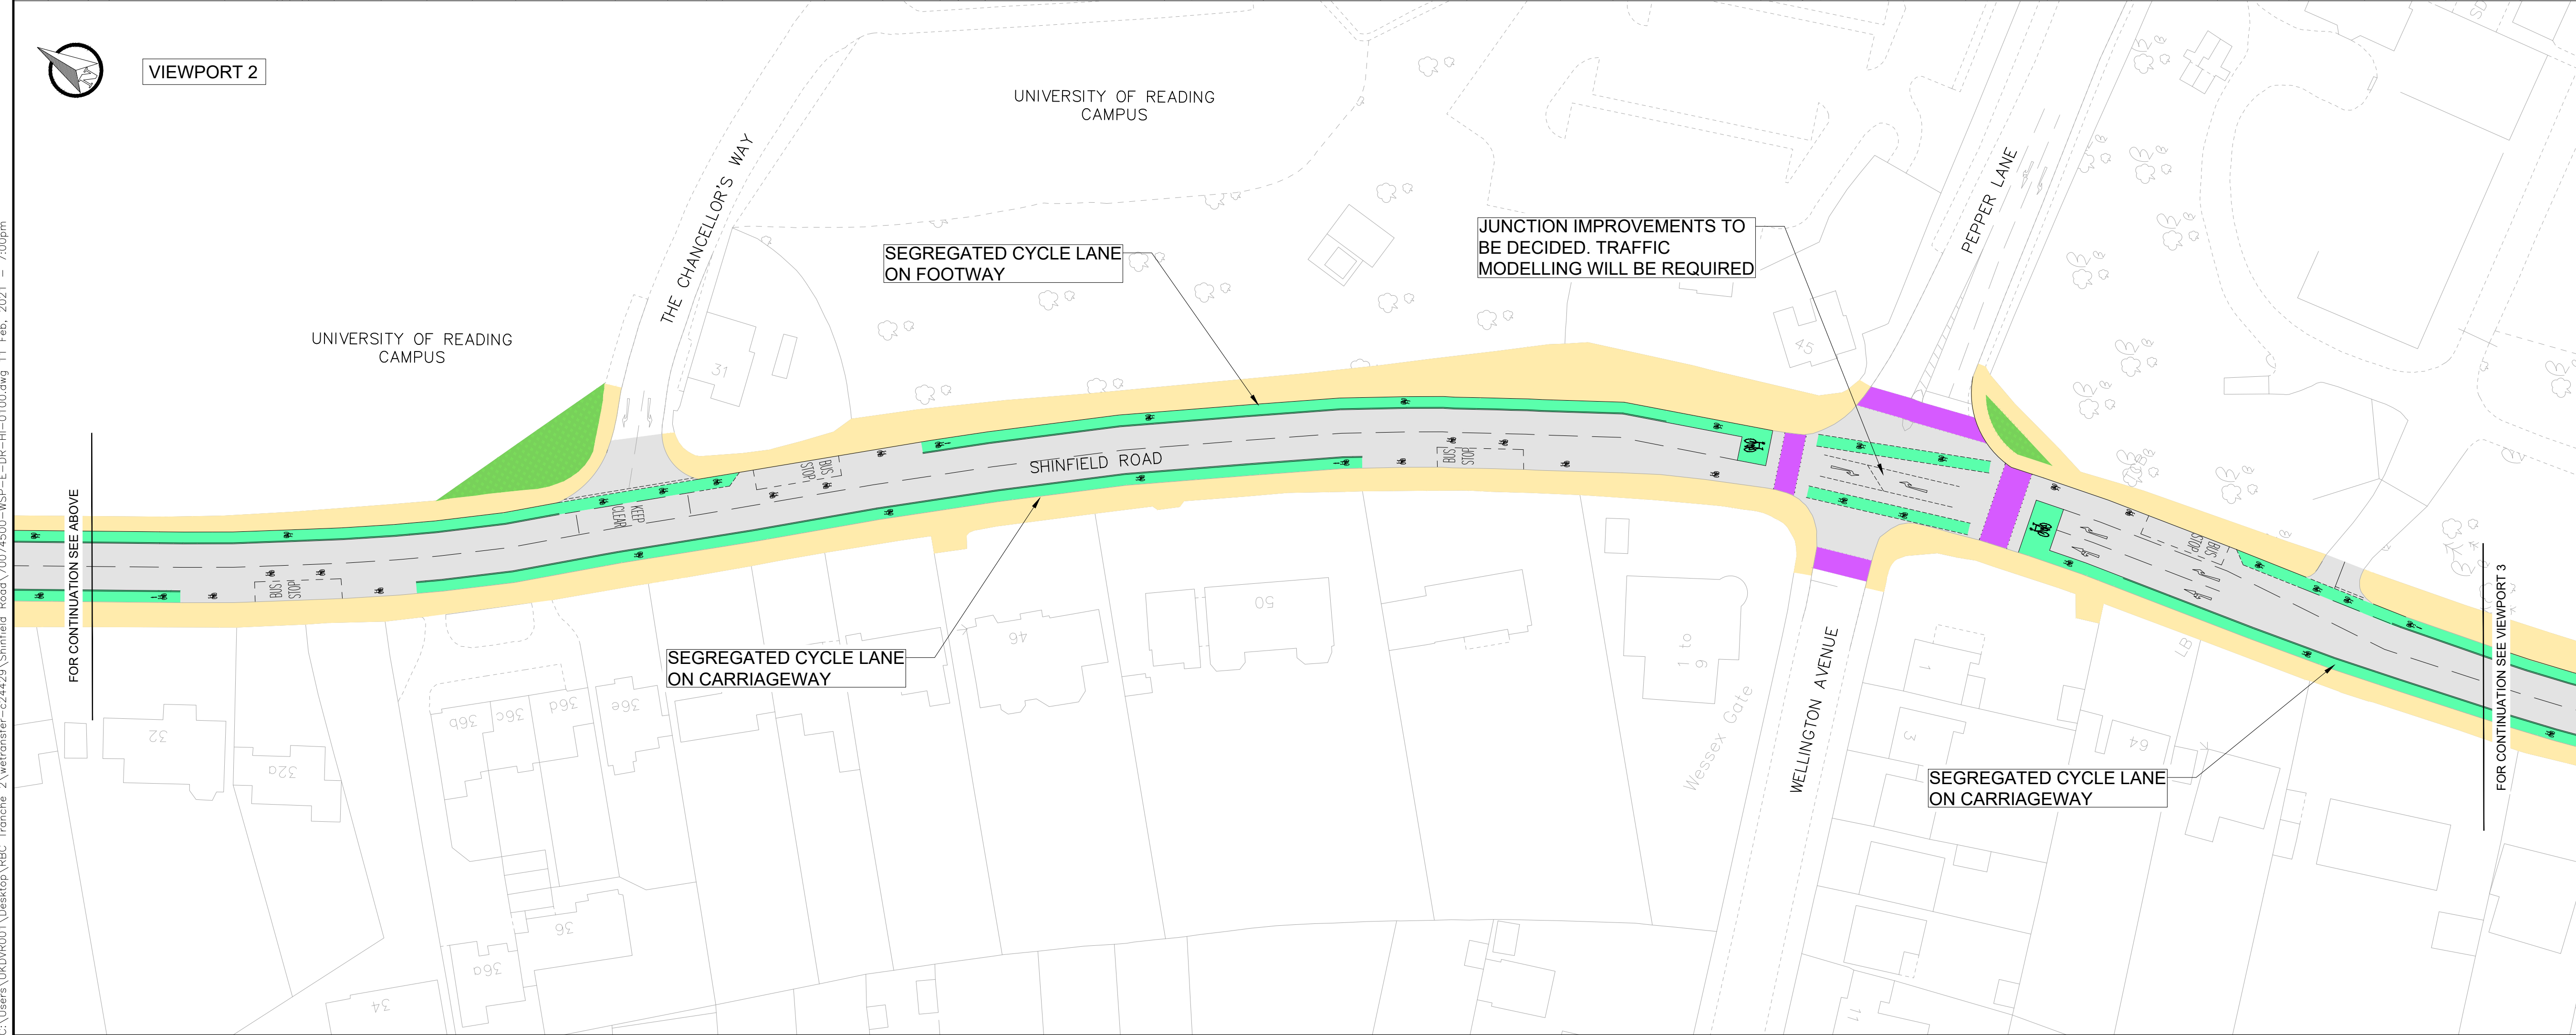


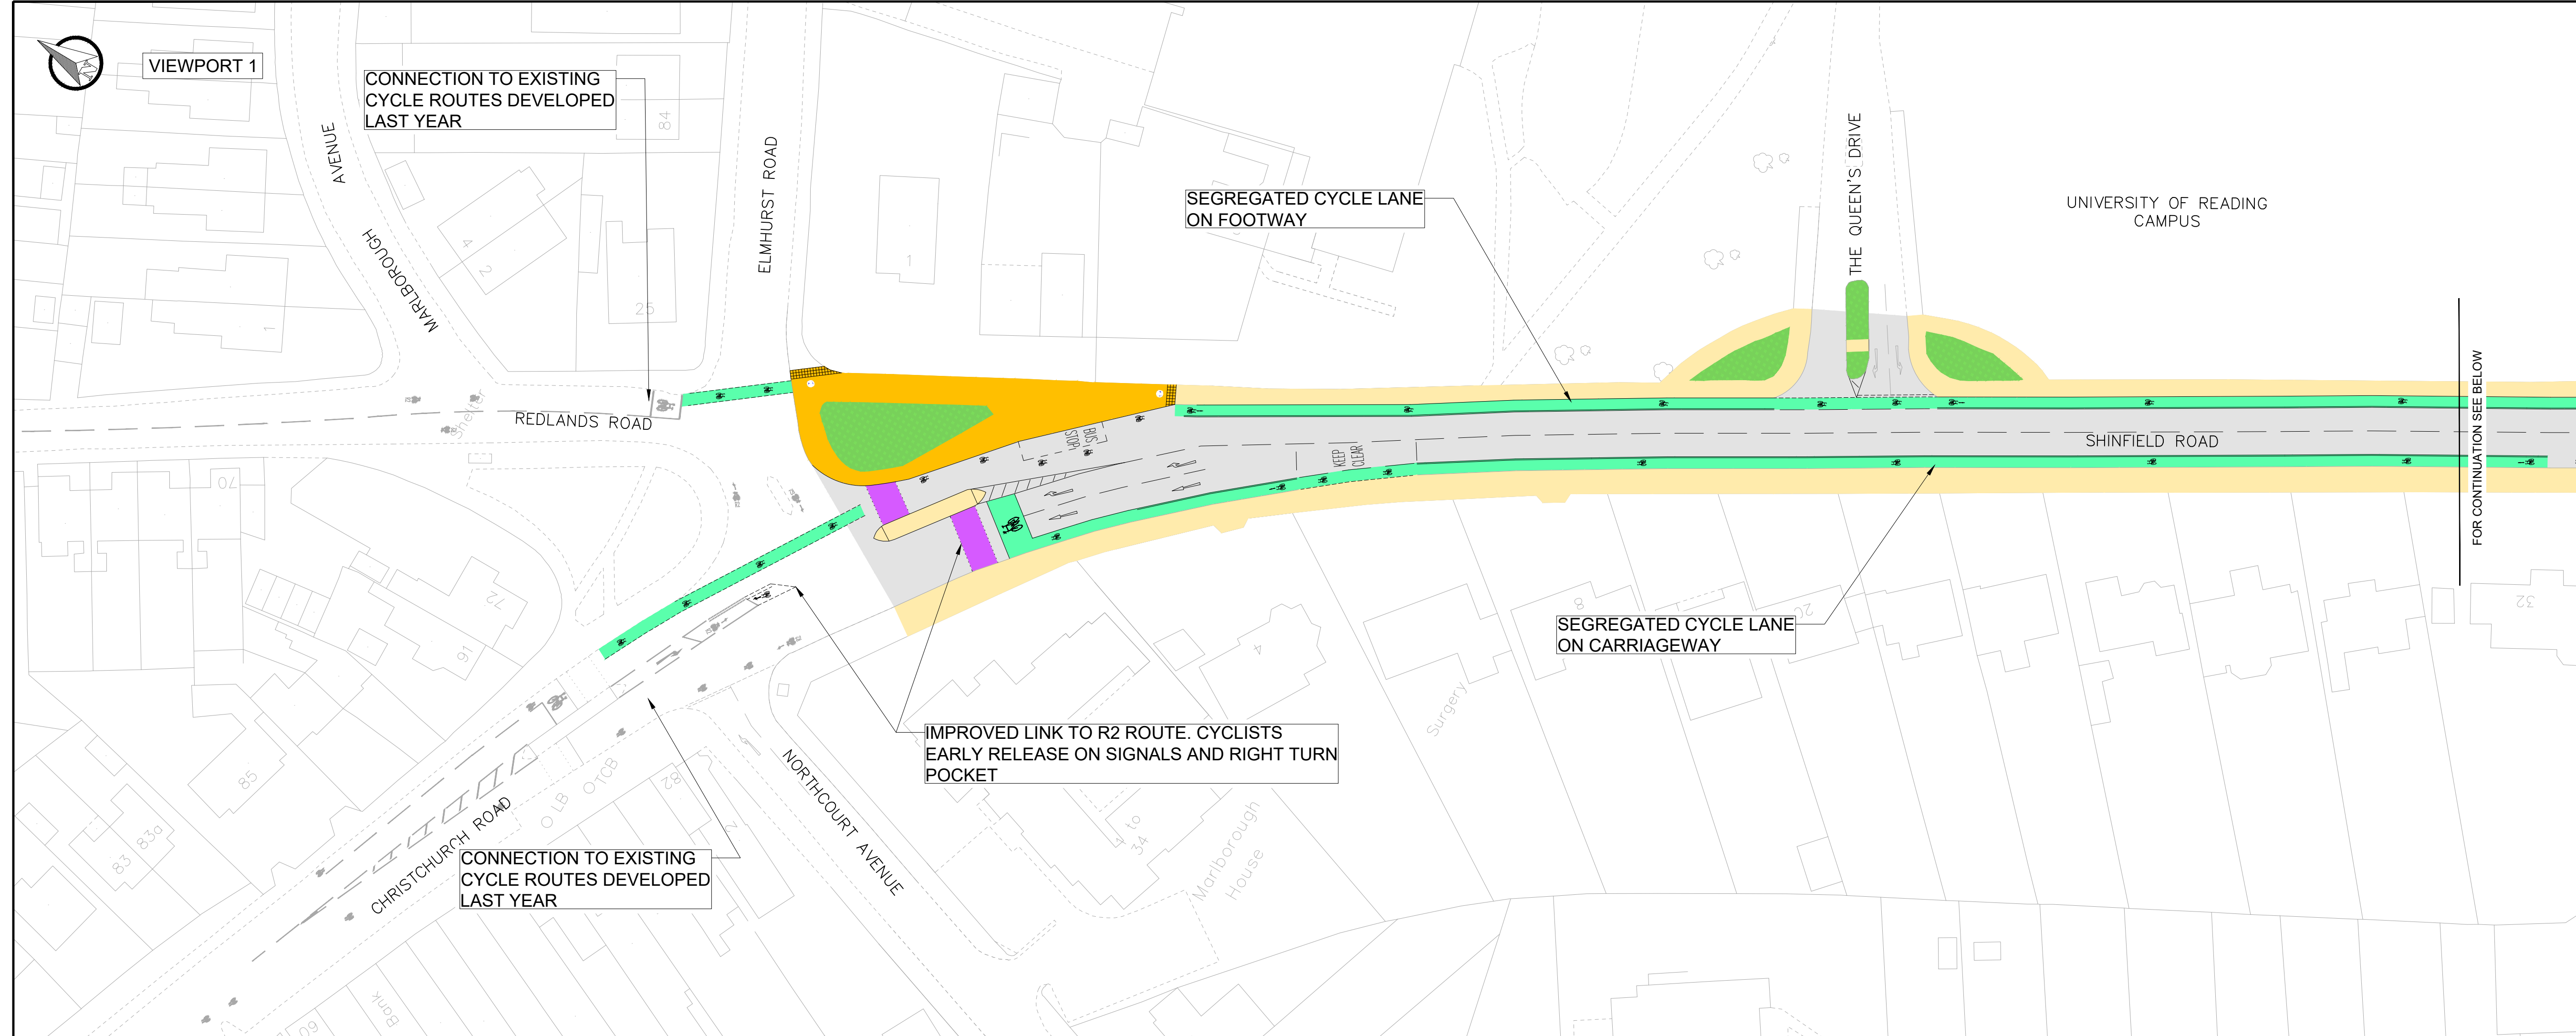

KEY

- PROPOSED KERB OR ROAD MARKING
- PROPOSED CYCLE SEGREGATION
- SEGREGATED CYCLE LANE
- FOOTWAY
- SHARED PEDESTRIAN / CYCLIST FOOTWAY
- SIGNALISED CROSSING
- VEGETATION

NOTES

- THESE ARE ONLY CONCEPT PLANS AND WILL BE SUBJECT TO TRAFFIC MODELLING, TOPOGRAPHICAL SURVEYS AND FURTHER DETAILED DESIGN REQUIRED.
- SEGREGATED CYCLE FACILITIES WILL BE IN ACCORDANCE WITH LTN 1/20 (NATIONAL POLICY). CYCLE LANES WILL BE A MINIMUM WIDTH OF 1.5m.
- REMOVAL OF ANY PEDESTRIAN ISLANDS SUBJECT TO PEDESTRIAN CROSSING DEMAND.

VIEWPORT LOCATION PLAN

UNIVERSITY OF READING CAMPUS

ELM ROAD

SO-P01	10.02.2021	LB	INITIAL ISSUE	JN	DV
REV	DATE	BY	DESCRIPTION	CHK	APD

DRAWING STATUS

CONSULTATION

wsp

25 Mandela Way, London, SE1 5SZ
www.fmcconway.co.uk www.wsp.com

CLIENT

Reading Borough Council
Working better with you

PROJECT

RBC ACTIVE TRAVEL DFT GRANT
SHINFIELD ROAD


TITLE

SHINFIELD ROAD
CONCEPT PROPOSAL
SHEET 1 OF 3

SCALE @ A1	DATE	DESIGN/DRAWN	CHECKED	APPROVED	SHEET
1:500	10.02.2021	LB	JN	DV	A1

WSP PROJECT NO.	PROJECT No.	CLIENT NO.
70074500		

DRAWING No.	REV
70074500-WSP-E-DR-HI-0100	S0-P01

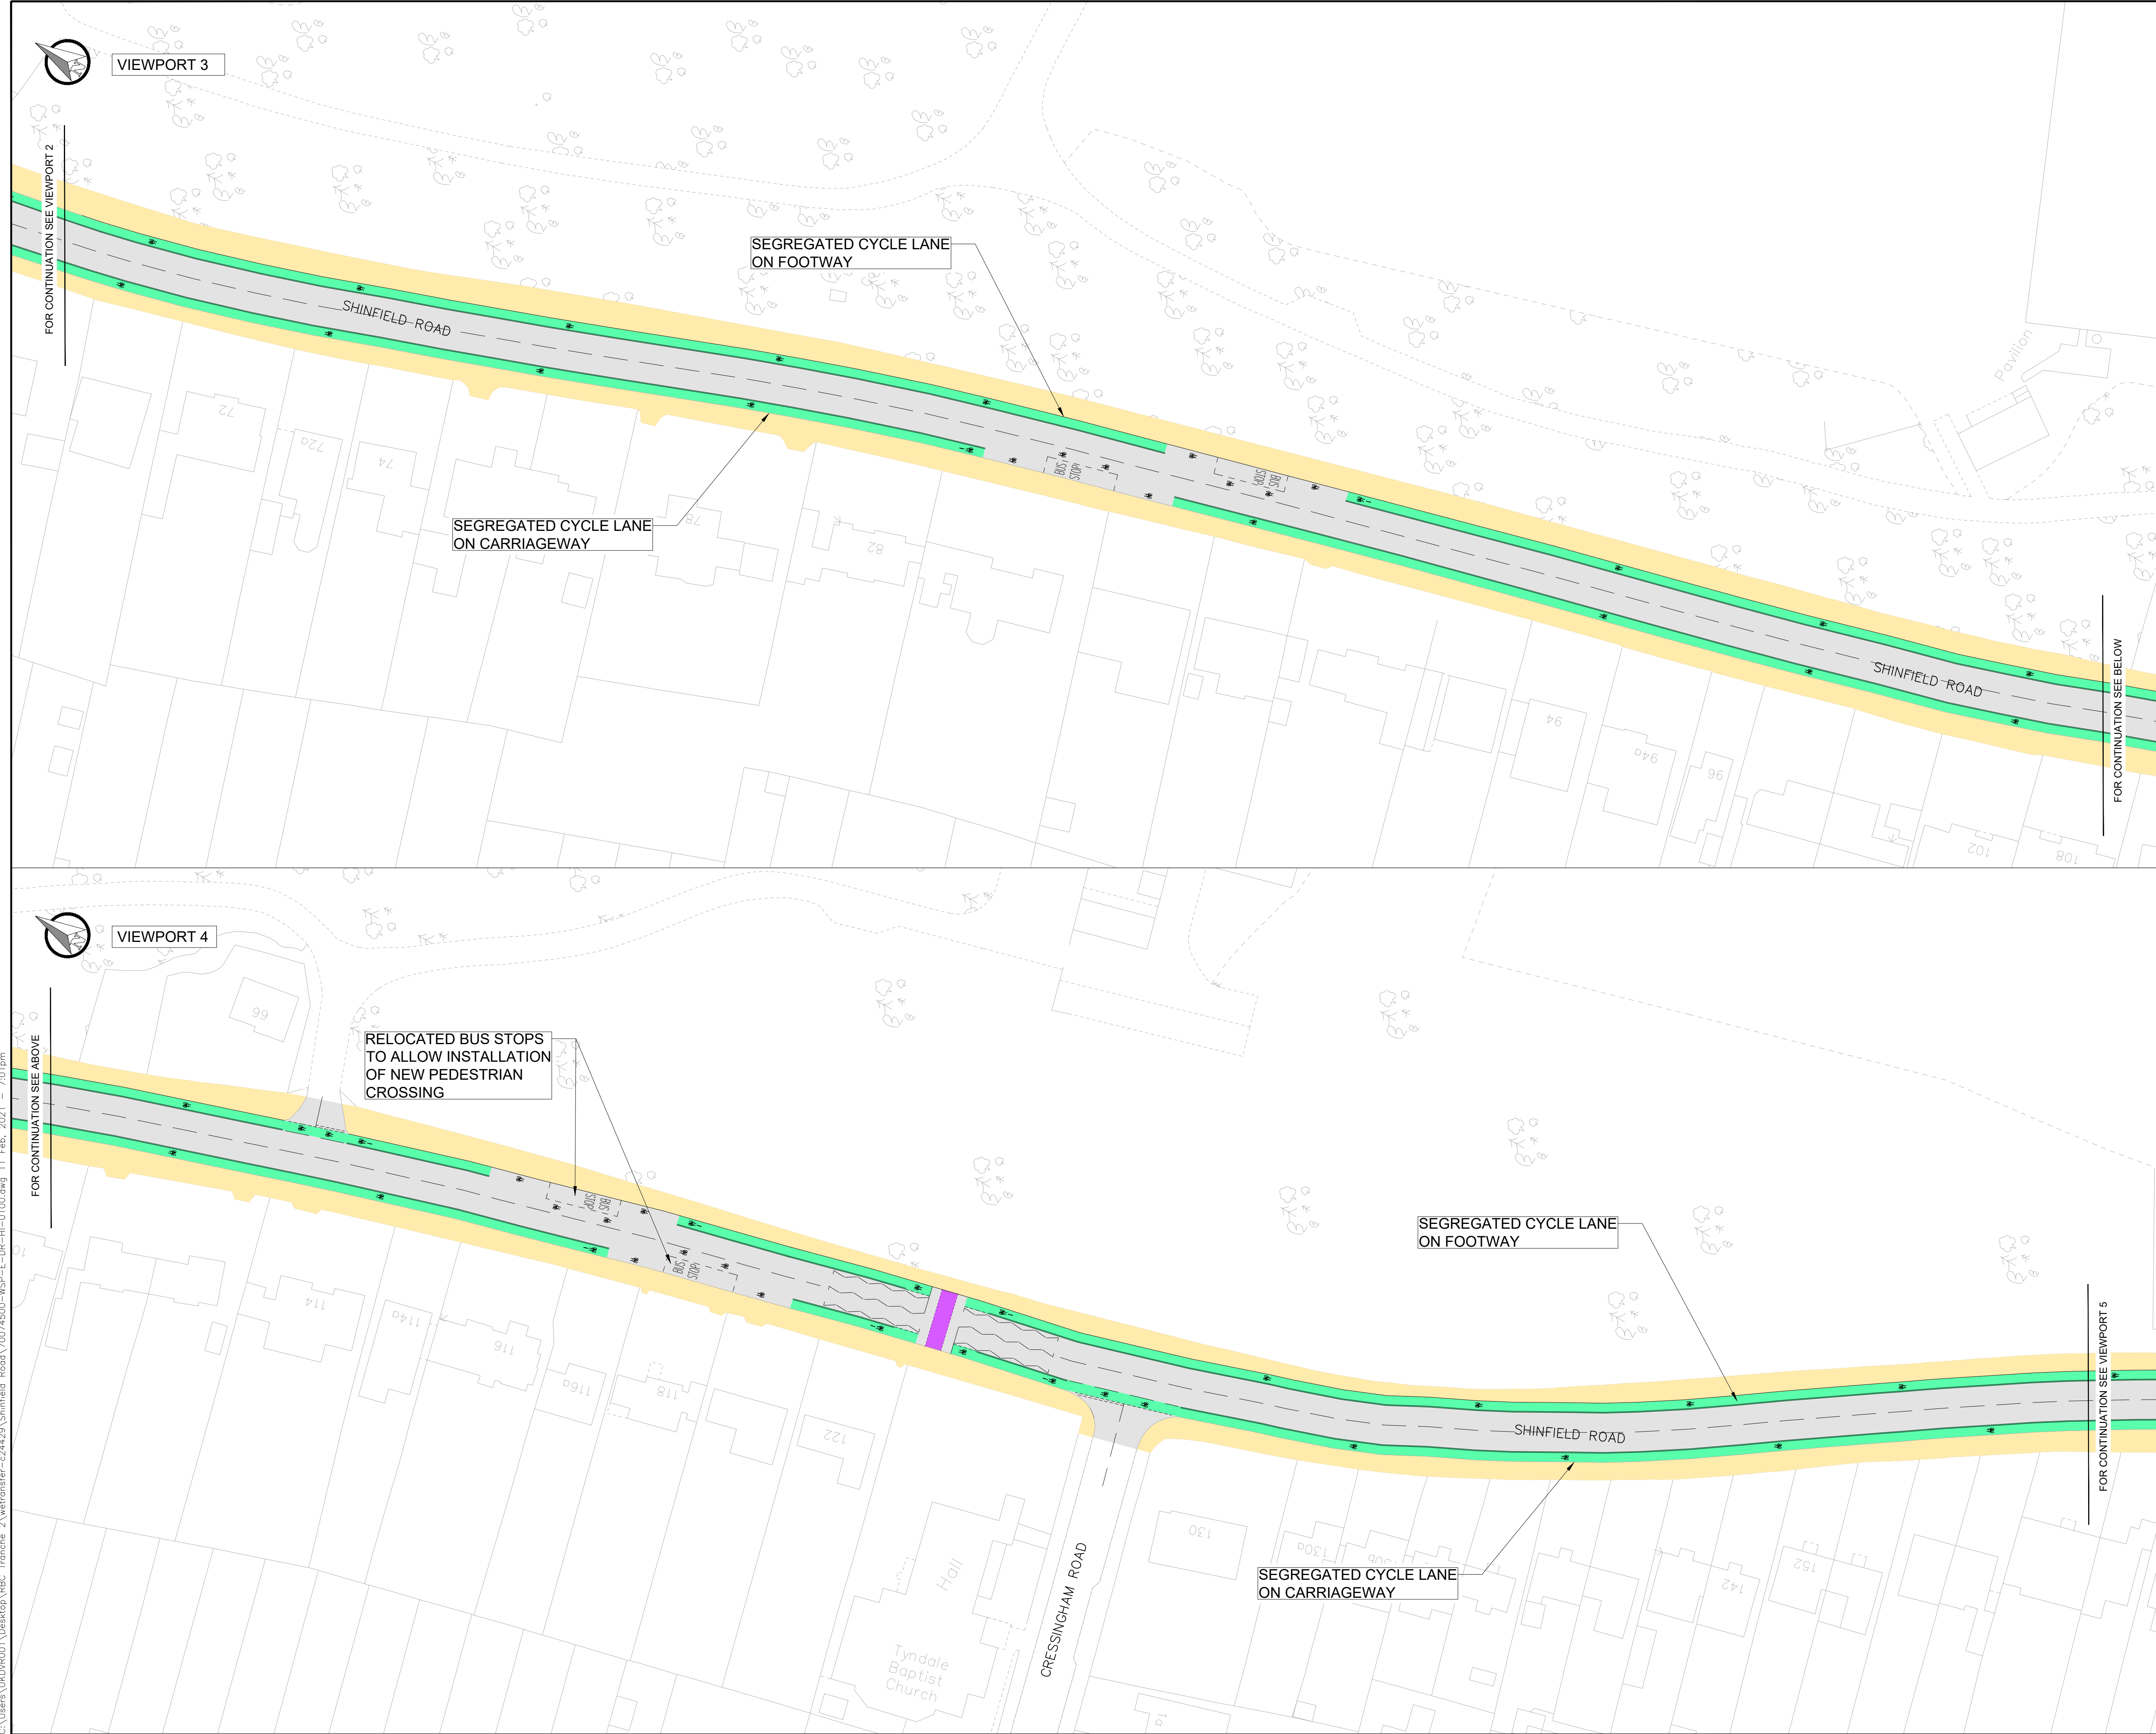

KEY

- PROPOSED KERB OR ROAD MARKING
- PROPOSED CYCLE SEGREGATION
- SEGREGATED CYCLE LANE
- FOOTWAY
- SHARED PEDESTRIAN / CYCLIST FOOTWAY
- SIGNALISED CROSSING
- VEGETATION

NOTES

- THESE ARE ONLY CONCEPT PLANS AND WILL BE SUBJECT TO TRAFFIC MODELLING, TOPOGRAPHICAL SURVEYS AND FURTHER DETAILED DESIGN REQUIRED.
- SEGREGATED CYCLE FACILITIES WILL BE IN ACCORDANCE WITH LTN 1/20 (NATIONAL POLICY).
- CYCLE LANES WILL BE A MINIMUM WIDTH OF 1.5m.
- REMOVAL OF ANY PEDESTRIAN ISLANDS SUBJECT TO PEDESTRIAN CROSSING DEMAND.

VIEWPORT LOCATION PLAN

UNIVERSITY OF READING CAMPUS

1 2 3 4 5 6

ELM ROAD

SO-P01	10.02.2021	LB	INITIAL ISSUE	JN	DV
REV	DATE	BY	DESCRIPTION	CHK	APD

DRAWING STATUS

CONSULTATION

wsp

25 Mandela Way, London, SE1 5SZ
www.fmconway.co.uk www.wsp.com

CLIENT

Reading
Borough Council
Working better with you

PROJECT

RBC ACTIVE TRAVEL DFT GRANT
SHINFIELD ROAD

TITLE


SHINFIELD ROAD
CONCEPT PROPOSAL
SHEET 2 OF 3

SCALE @ A1	DATE	DESIGN/DRAWN	CHECKED	APPROVED	SHEET
1:500	10.02.2021	LB	JN	DV	A1

WSP PROJECT NO.	PROJECT No.	CLIENT NO.
70074500		

DRAWING No.	REV
70074500-WSP-E-DR-HI-0100	S0-P01

This map is reproduced from Ordnance Survey material with the permission of Ordnance Survey on behalf of the Controller of Her Majesty's Stationery Office © Crown copyright. Unauthorised reproduction infringes Crown copyright and may lead to prosecution or civil proceedings. (WCC)(LA 100019597)

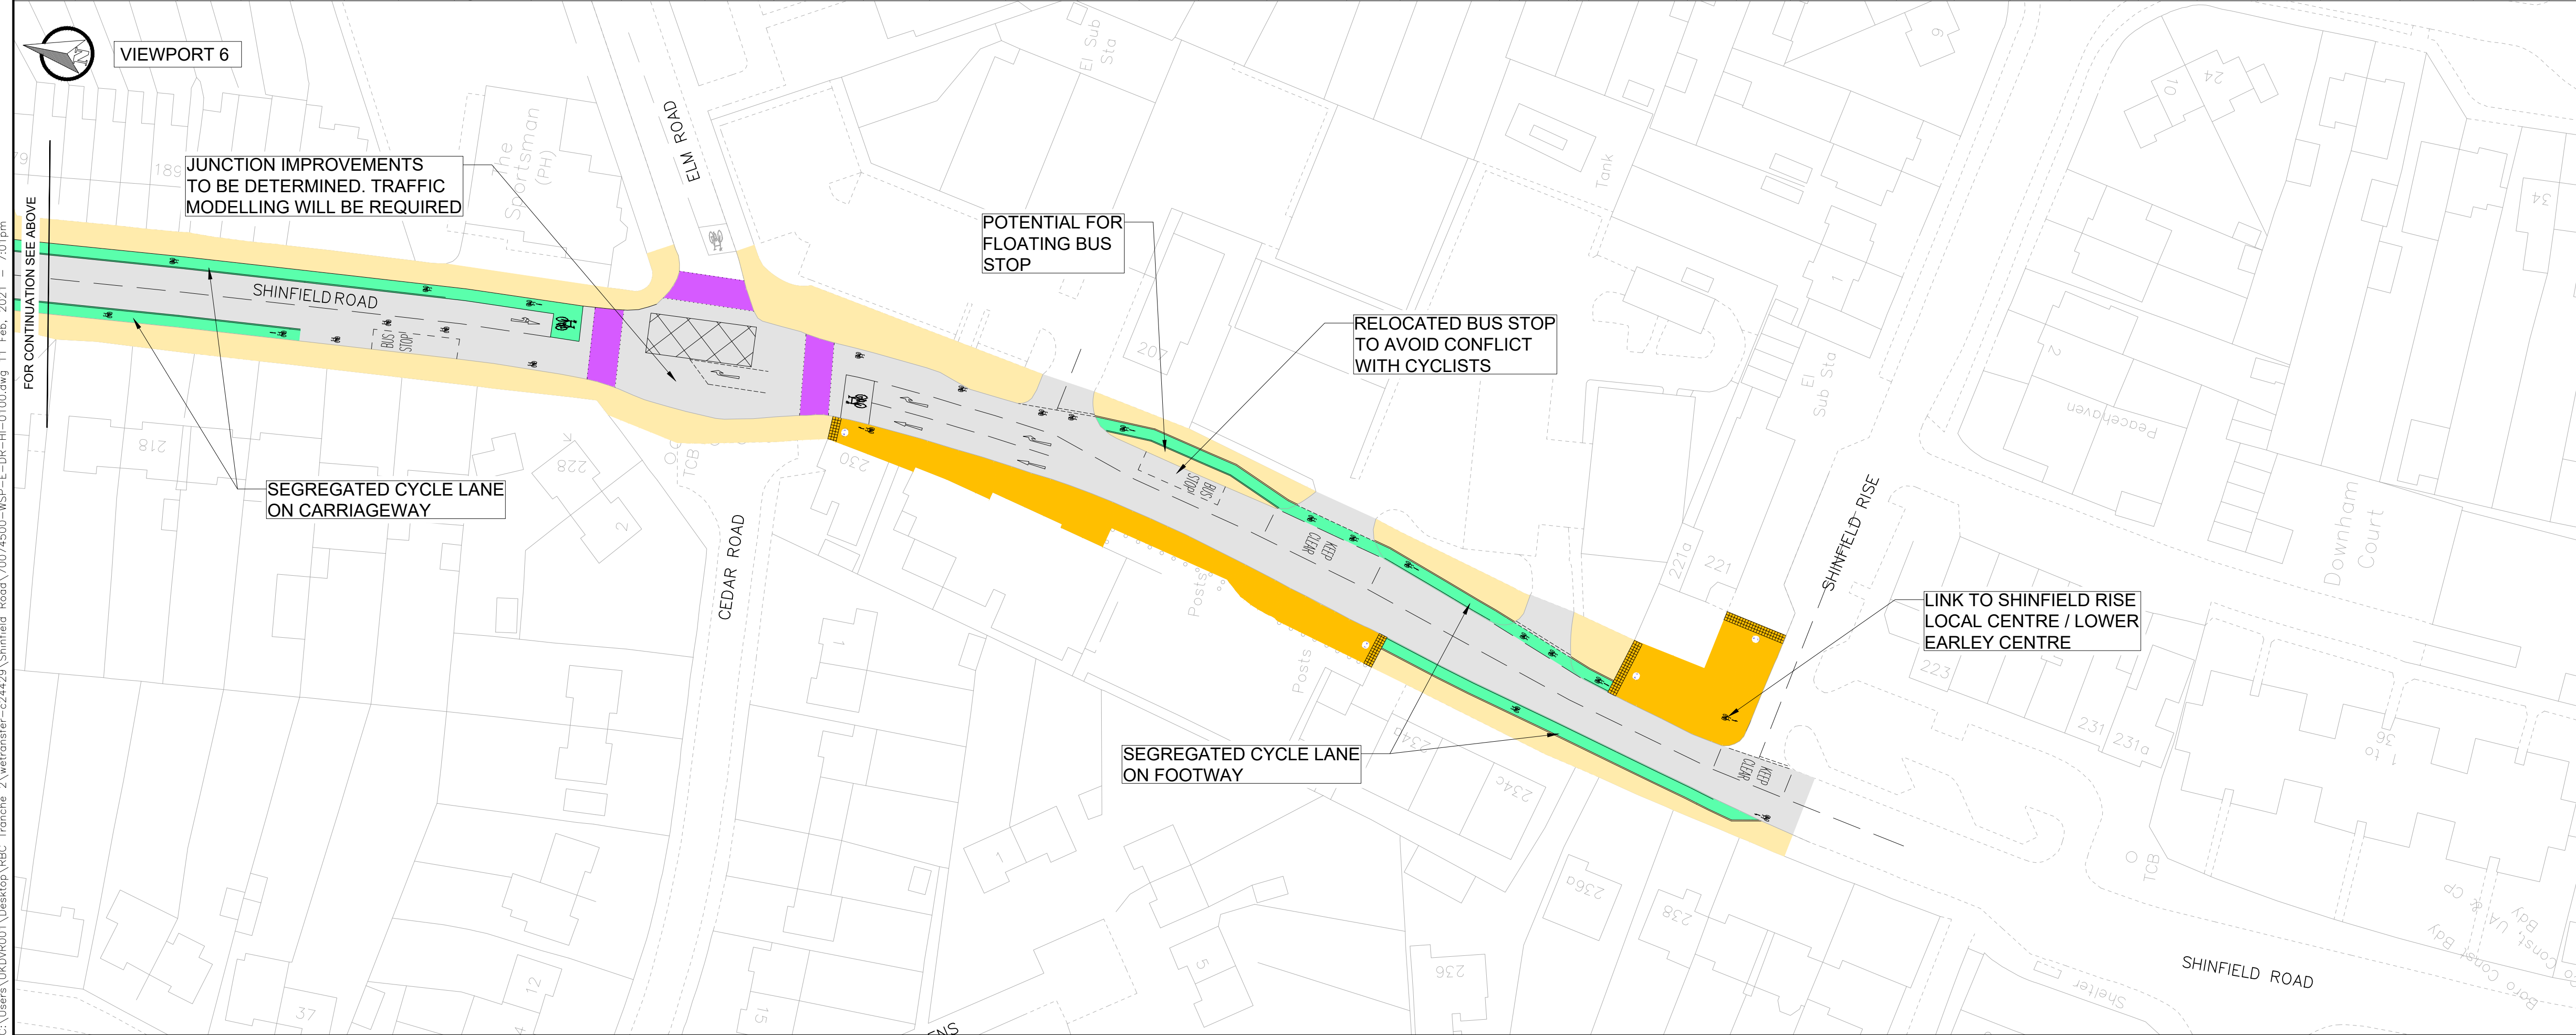


KEY

- PROPOSED KERB OR ROAD MARKING
- PROPOSED CYCLE SEGREGATION
- SEGREGATED CYCLE LANE
- FOOTWAY
- SHARED PEDESTRIAN / CYCLIST FOOTWAY
- SIGNALISED CROSSING
- VEGETATION

NOTES

- THESE ARE ONLY CONCEPT PLANS AND WILL BE SUBJECT TO TRAFFIC MODELLING, TOPOGRAPHICAL SURVEYS AND FURTHER DETAILED DESIGN REQUIRED.
- SEGREGATED CYCLE FACILITIES WILL BE IN ACCORDANCE WITH LTN 1/20 (NATIONAL POLICY).
- CYCLE LANES WILL BE A MINIMUM WIDTH OF 1.5m.
- REMOVAL OF ANY PEDESTRIAN ISLANDS SUBJECT TO PEDESTRIAN CROSSING DEMAND.

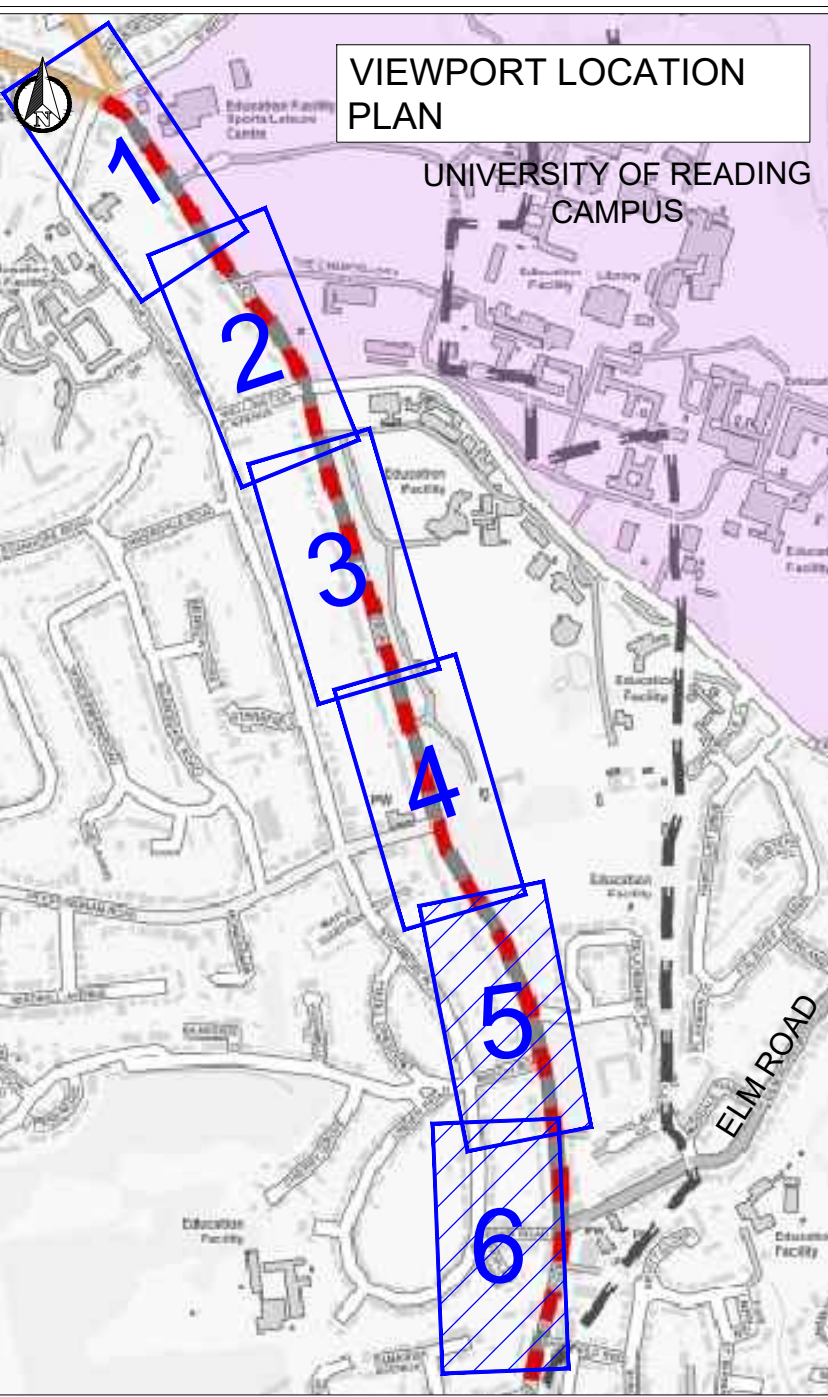

SO-P01	10.02.2021	LB	INITIAL ISSUE	JN	DV
REV	DATE	BY	DESCRIPTION	CHK	APD

DRAWING STATUS

CONSULTATION

wsp

25 Mandela Way, London, SE1 5SZ
www.fmconway.co.uk www.wsp.com

CLIENT

Reading
Borough Council
Working better with you

PROJECT

RBC ACTIVE TRAVEL DFT GRANT
SHINFIELD ROAD

TITLE

SHINFIELD ROAD
CONCEPT PROPOSAL
SHEET 3 OF 3

SCALE @ A1	DATE	DESIGN/DRAWN	CHECKED	APPROVED	SHEET
1:500	10.02.2021	LB	JN	DV	A1
WSP PROJECT NO. 70074500	PROJECT No.	LB	JN	DV	A1

DRAWING No.	REV
70074500-WSP-E-DR-HI-0100	S0-P01

C:\Users\UKDW001\Desktop\RBC Tronche 2\wtransfer-c244429\Shinfield Road\70074500-WSP-E-DR-HI-0100.dwg 11 Feb. 2021 - 7:01pm

This map is reproduced from Ordnance Survey material with the permission of Ordnance Survey on behalf of the Controller of Her Majesty's Stationary Office © Crown copyright. Unauthorised reproduction infringes Crown copyright and may lead to prosecution or civil proceedings. (WCC)(LA 100019597)