


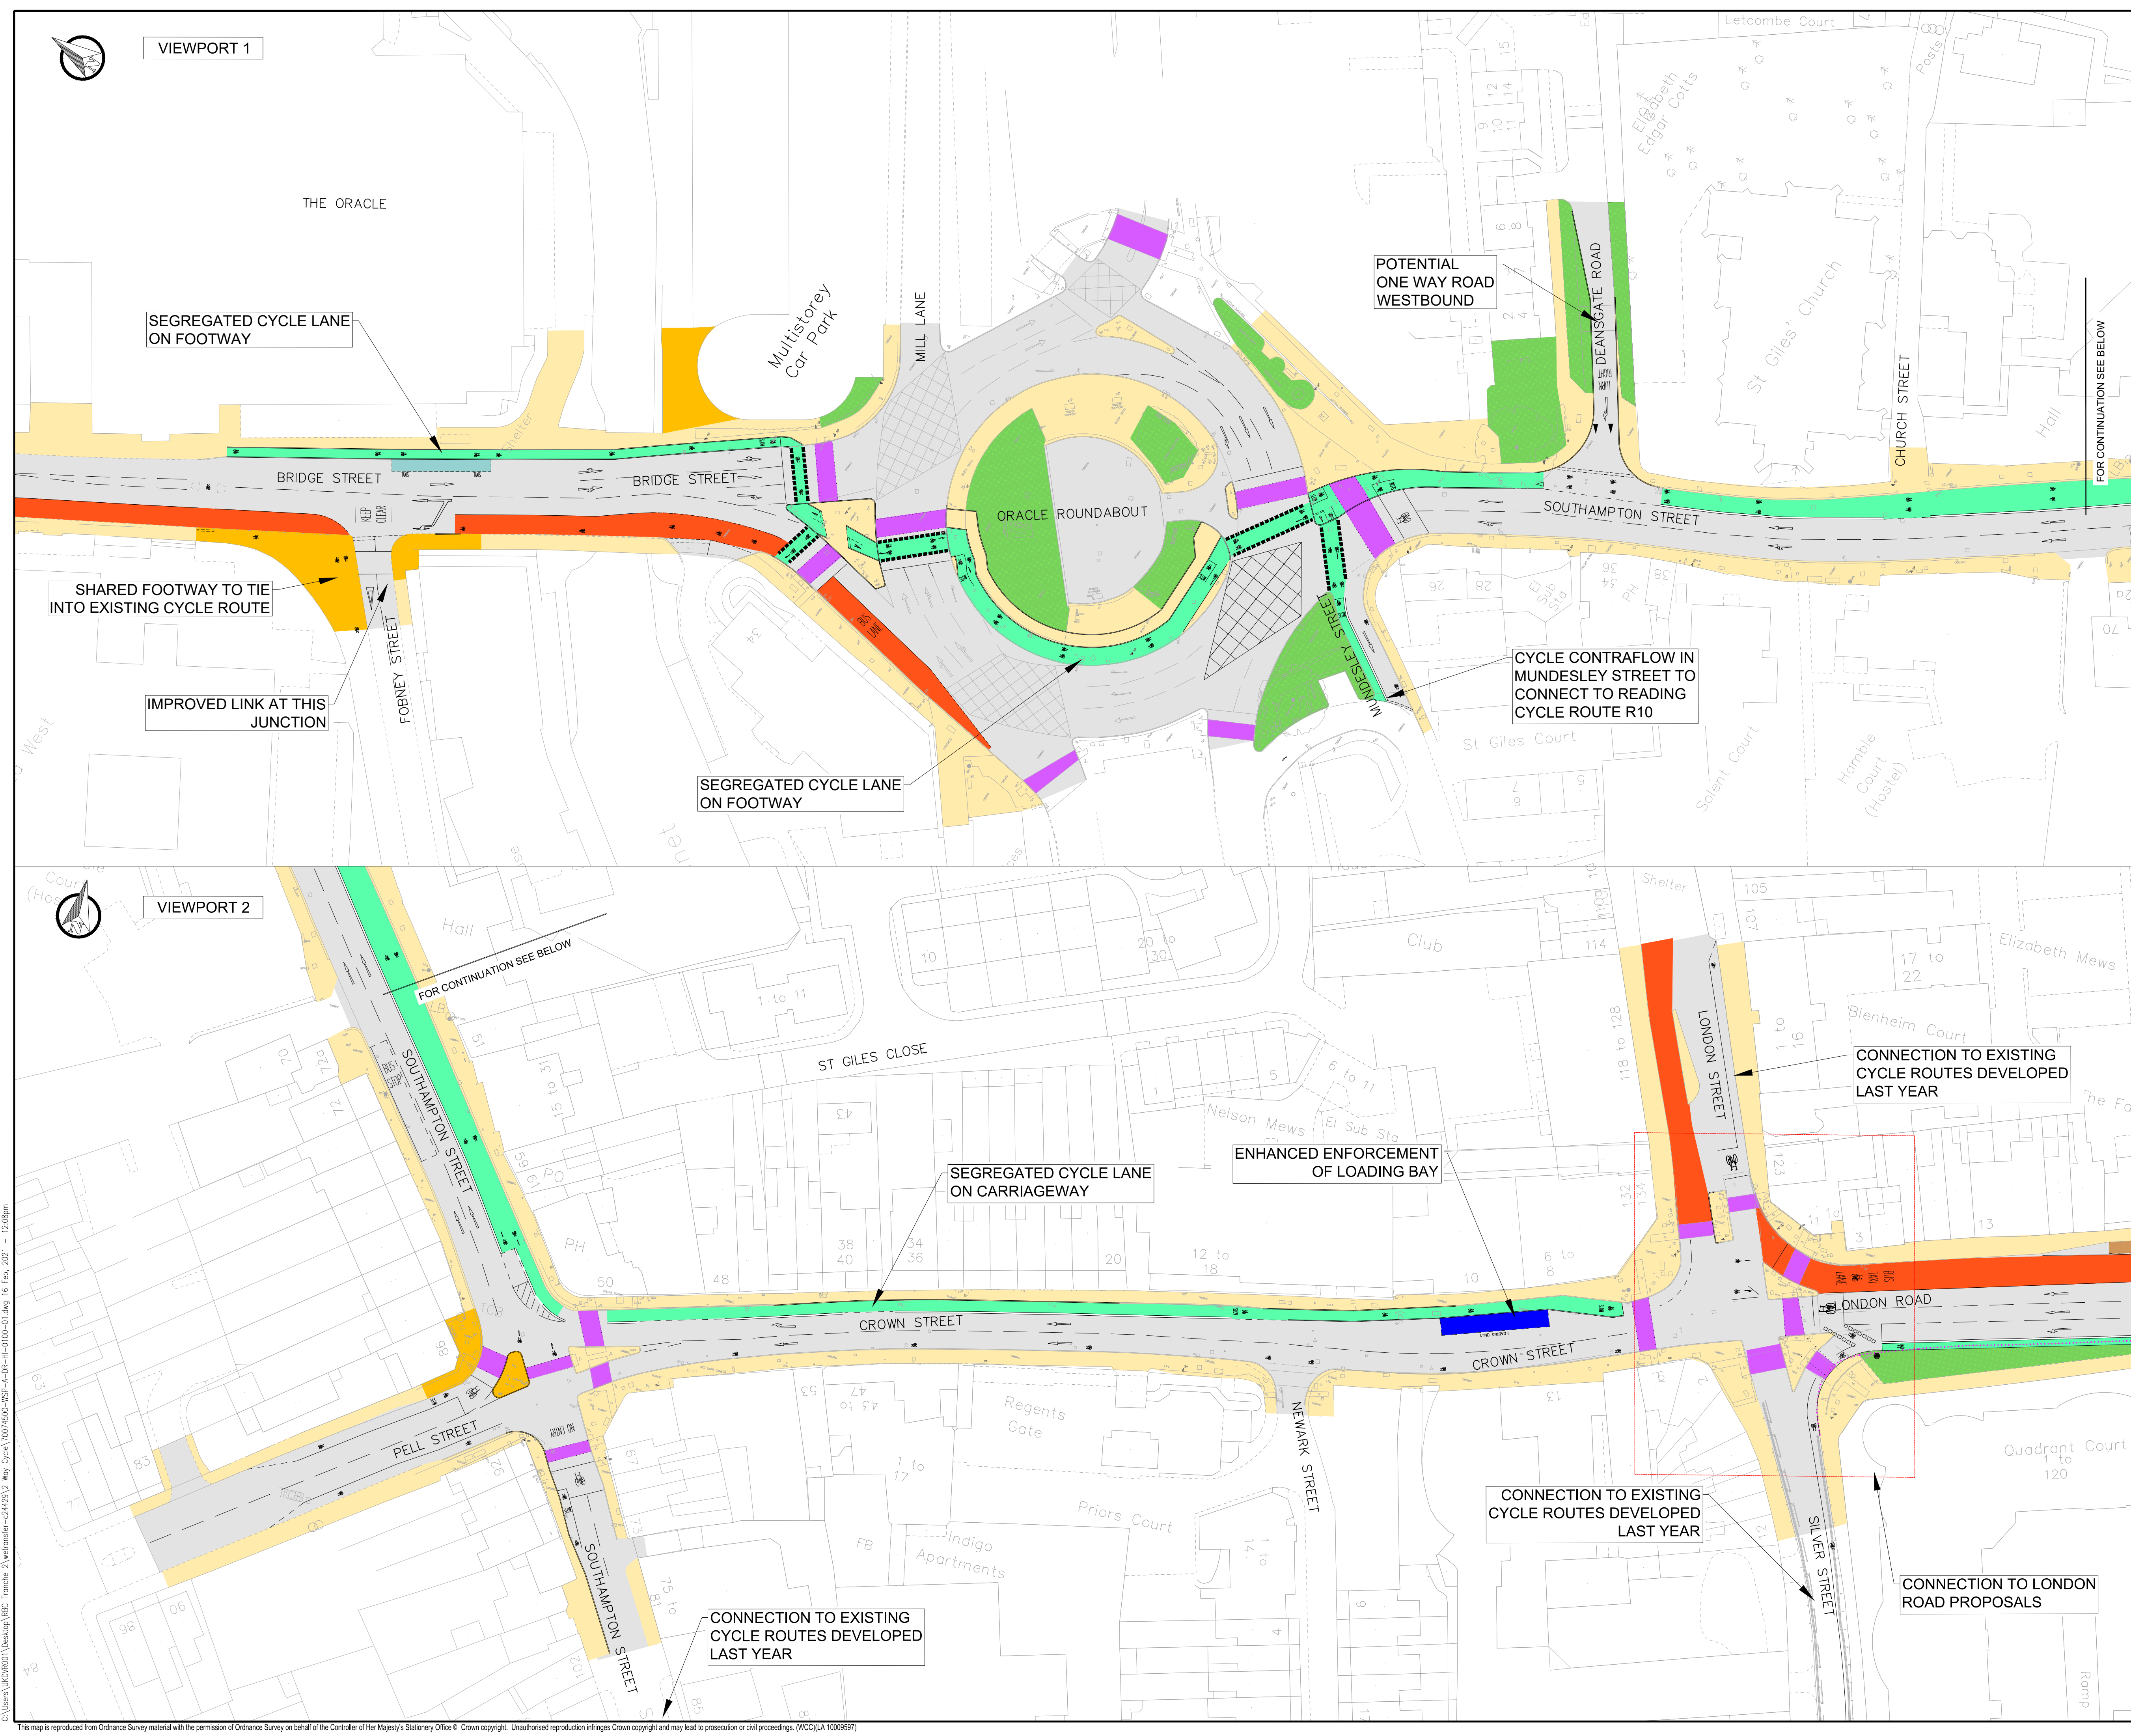

VIEWPORT 1

VIEWPORT 2

KEY

- PROPOSED KERB OR ROAD MARKING
- PROPOSED CYCLE SEGREGATION
- SEGREGATED CYCLE LANE
- FOOTWAY
- SHARED PEDESTRIAN / CYCLIST FOOTWAY
- SIGNALISED CROSSING
- BUS LANE
- TAXI BAY
- LOADING BAY
- VEGETATION

NOTES

- THESE ARE ONLY CONCEPT PLANS AND WILL BE SUBJECT TO TRAFFIC MODELLING, TOPOGRAPHICAL SURVEYS AND FURTHER DETAILED DESIGN REQUIRED.
- SEGREGATED CYCLE FACILITIES WILL BE IN ACCORDANCE WITH LTN 1/20 (NATIONAL POLICY). CYCLE LANES WILL BE A MINIMUM WIDTH OF 1.5m.
- PHASING OF SIGNALS WILL BE REVIEWED TO ENSURE SAFER ROUTE FOR CYCLISTS.

VIEWPORT LOCATION PLAN

REV	DATE	BY	DESCRIPTION	CHK	APD
SO-P1	10.02.2021	LB	INITIAL ISSUE	JN	DV

DRAWING STATUS

CONSULTATION

70 Chancery Lane, Holborn, London, WC2A 1AF
www.wsp.com

CLIENT

Reading
Borough Council
Working better with you

PROJECT

RBC ACTIVE TRAVEL DFT GRANT
SOUTHAMPTON STREET

TITLE

SOUTHAMPTON STREET
CONCEPT PROPOSAL - OPTION A1
SHEET 1 OF 1

SCALE @ A1	DATE	DESIGN/DRAWN	CHECKED	APPROVED	SHEET
1:500	10.02.2021	LB	JN	DV	A1

JOB No.	PROJECT No.	Client No.	REV.
70074500			

DRAWING No.	REV.
70074500-WSP-A-DR-HI-0100-01	S0-P01

C:\Users\W0000001\Desktop\WSP\London\70074500-WSP-A-DR-HI-0100-01.dwg 16 Feb 2021 12:28pm