


notes:
Do not scale from drawings. All discrepancies to be reported to Gensler architect immediately.
All dimensions to be verified by contractor on site prior to any works

GENERAL NOTES


- 1) ALL DRAWINGS TO BE READ IN CONJUNCTION WITH - SHEET NOTES DOCUMENT: **SHRN-GEN-BG-XX-DR-A-0002** GRAPHICS, SYMBOLS, AND ABBREVIATIONS DOCUMENT: **SHRN-GEN-BG-XX-DR-A-0001**
- 2) ALL DRAWINGS TO BE READ IN CONJUNCTION WITH STRUCTURAL AND MEP ENGINEER'S INFORMATION.

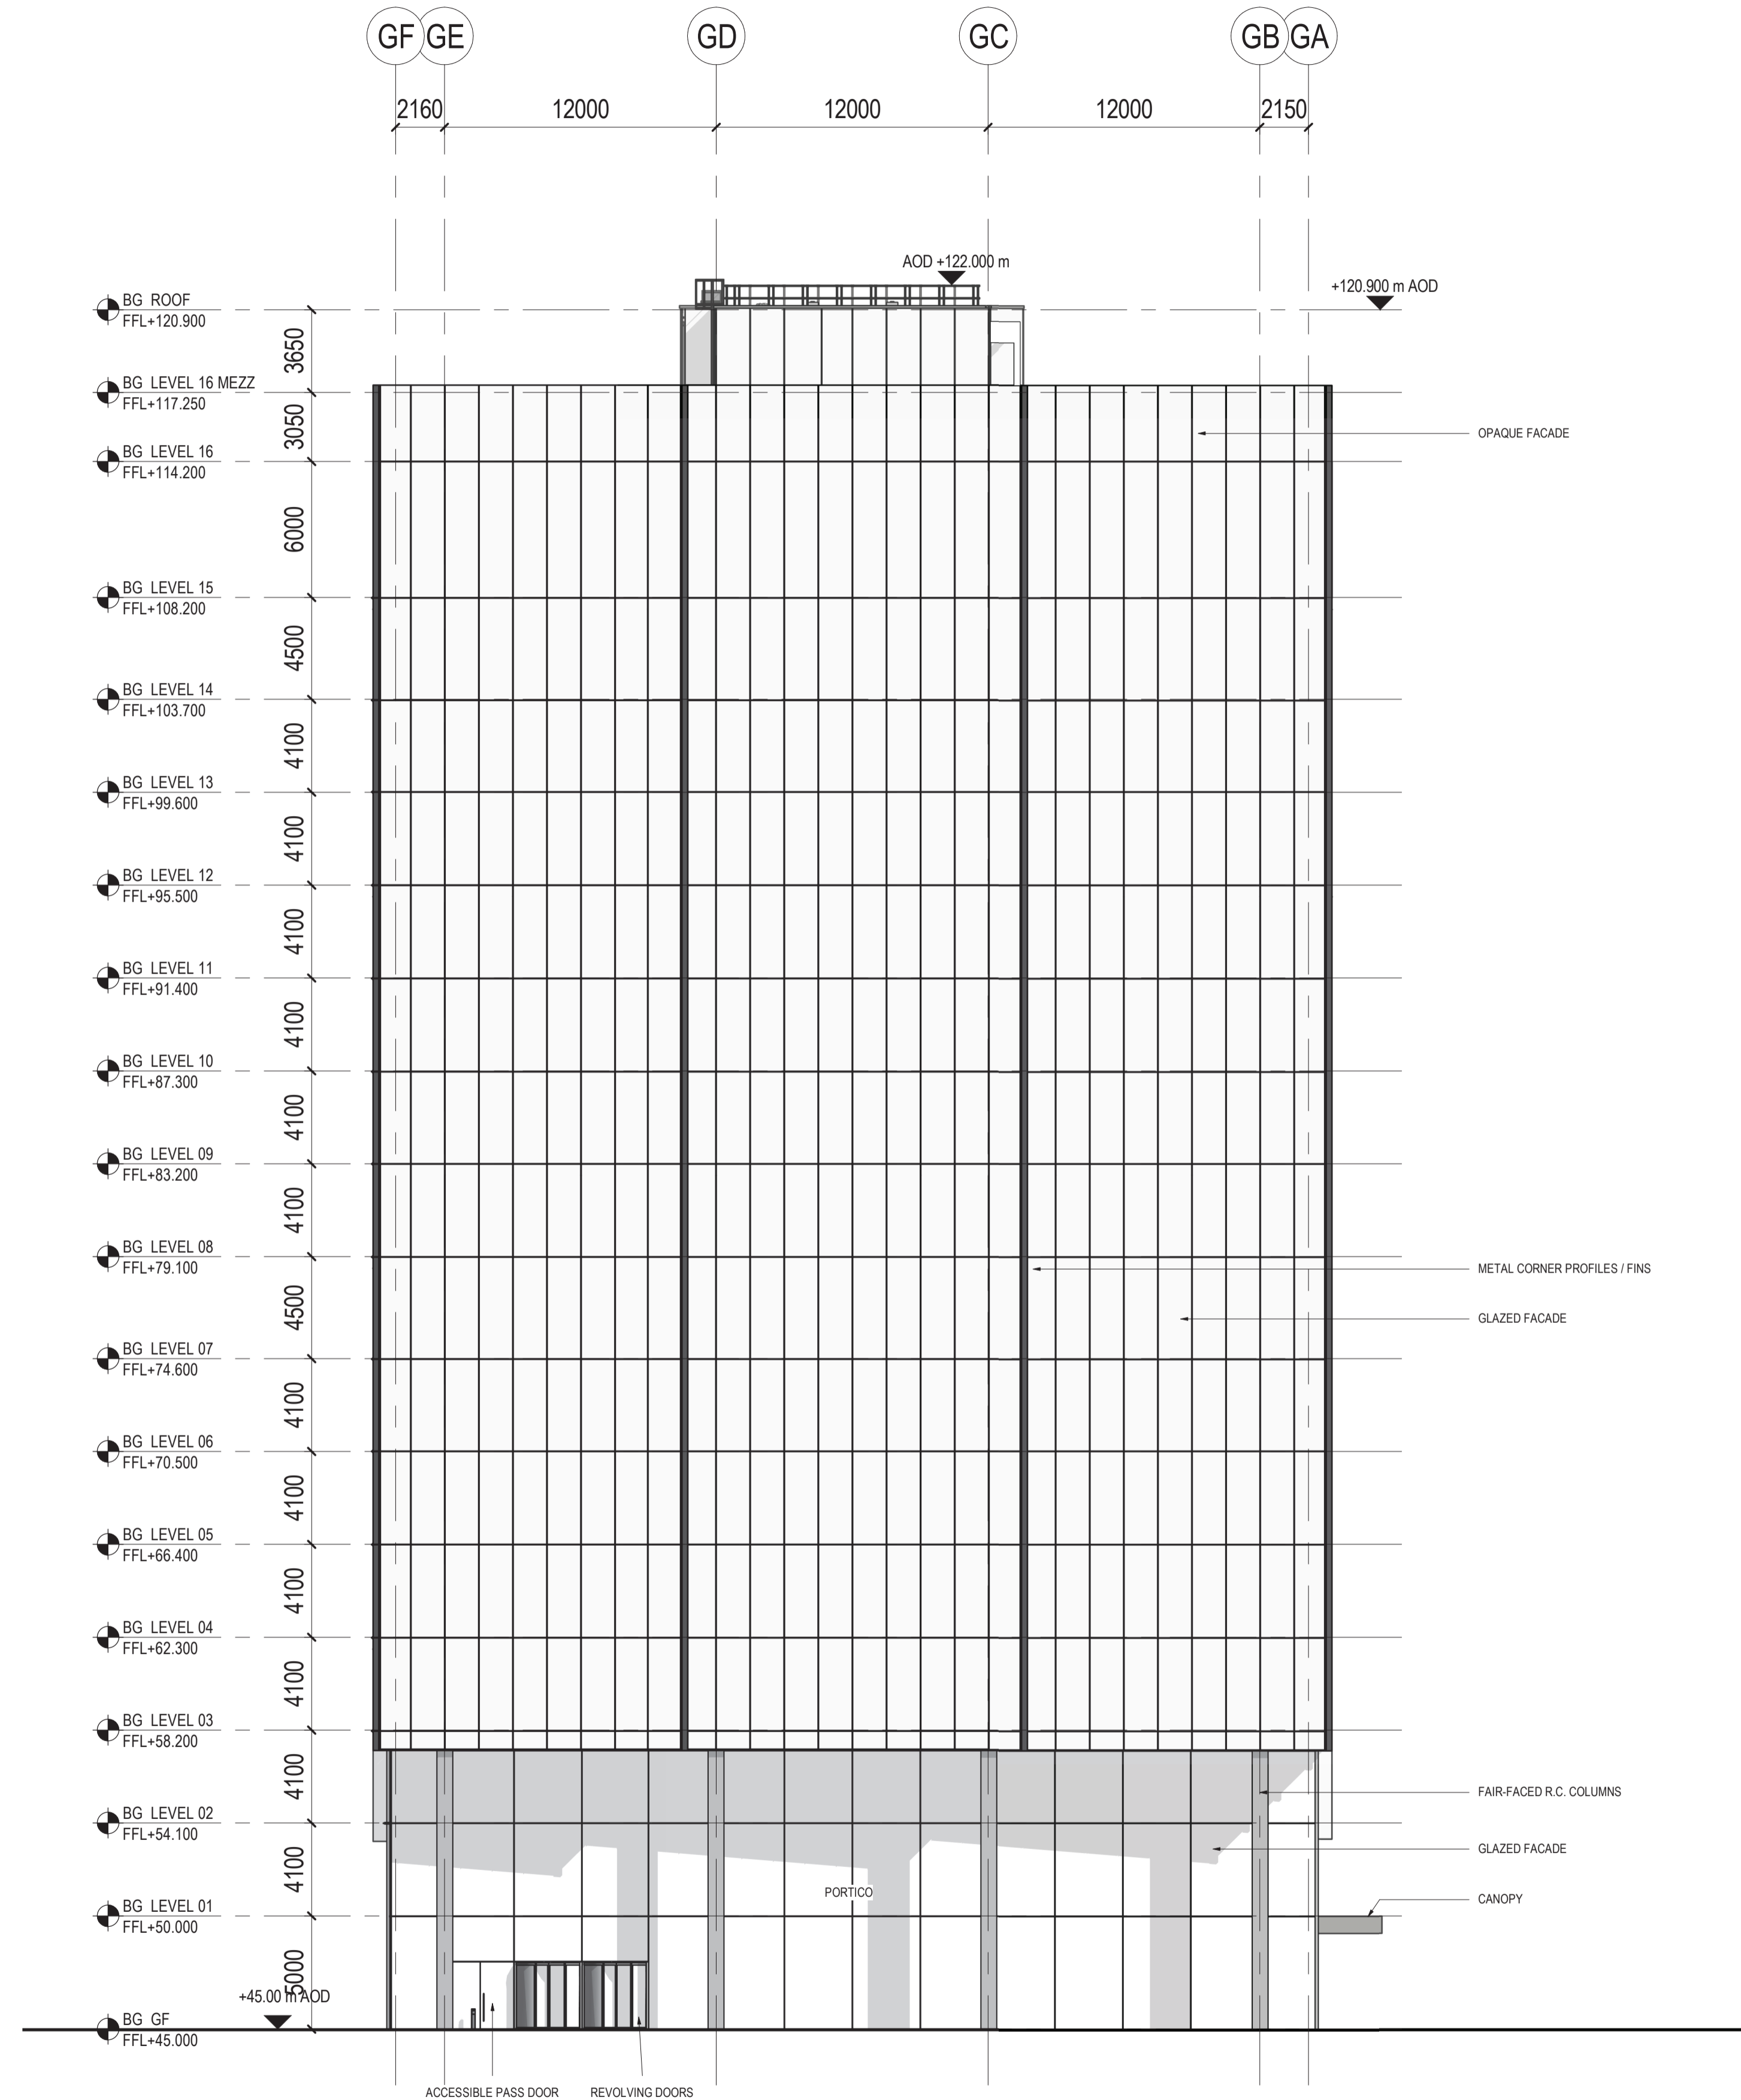

rev	date	revision note	drawn	checked
P01	22.05.2020	PLANNING UPDATE	EK	AC
P00	30.10.2019	ISSUE FOR PLANNING	EK	MG

Gensler
Thomas More Square
London, E1W 1YW
United Kingdom
Tel +44 (0)20 7073 9600
Fax +44 (0)20 7539 1917

the applicant
SH READING MASTER LLP

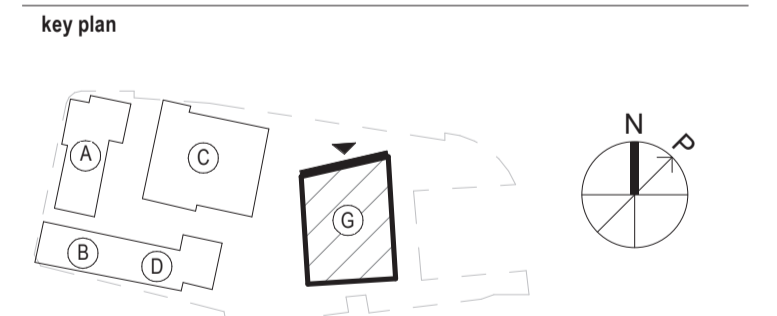

category
1 GENERAL ARRANGEMENT
family
1300-1399 ELEVATIONS FOR PLANNING
title
PHASE 2 - ONE STATION HILL
ELEVATION NORTH

project STATION HILL NORTH, READING RG1 1NR	project number 008.7691.000	drawn EK	checked AC
scale 1 : 200@A1	date 22.05.2020	status S0	rev P01
project code SHRN - GEN - BG - ZZ - PL - A - 1300	origin vol/sys	lvl/loc type	role number