


notes:  
Do not scale from drawings. All discrepancies to be reported to Gensler architect immediately.  
All dimensions to be verified by contractor on site prior to any works

**GENERAL NOTES**


- 1) ALL DRAWINGS TO BE READ IN CONJUNCTION WITH - SHEET NOTES DOCUMENT: **SHRN-GEN-BG-XX-DR-A-0002** GRAPHICS, SYMBOLS, AND ABBREVIATIONS DOCUMENT: **SHRN-GEN-BG-XX-DR-A-0001**
- 2) ALL DRAWINGS TO BE READ IN CONJUNCTION WITH STRUCTURAL AND MEP ENGINEER'S INFORMATION.

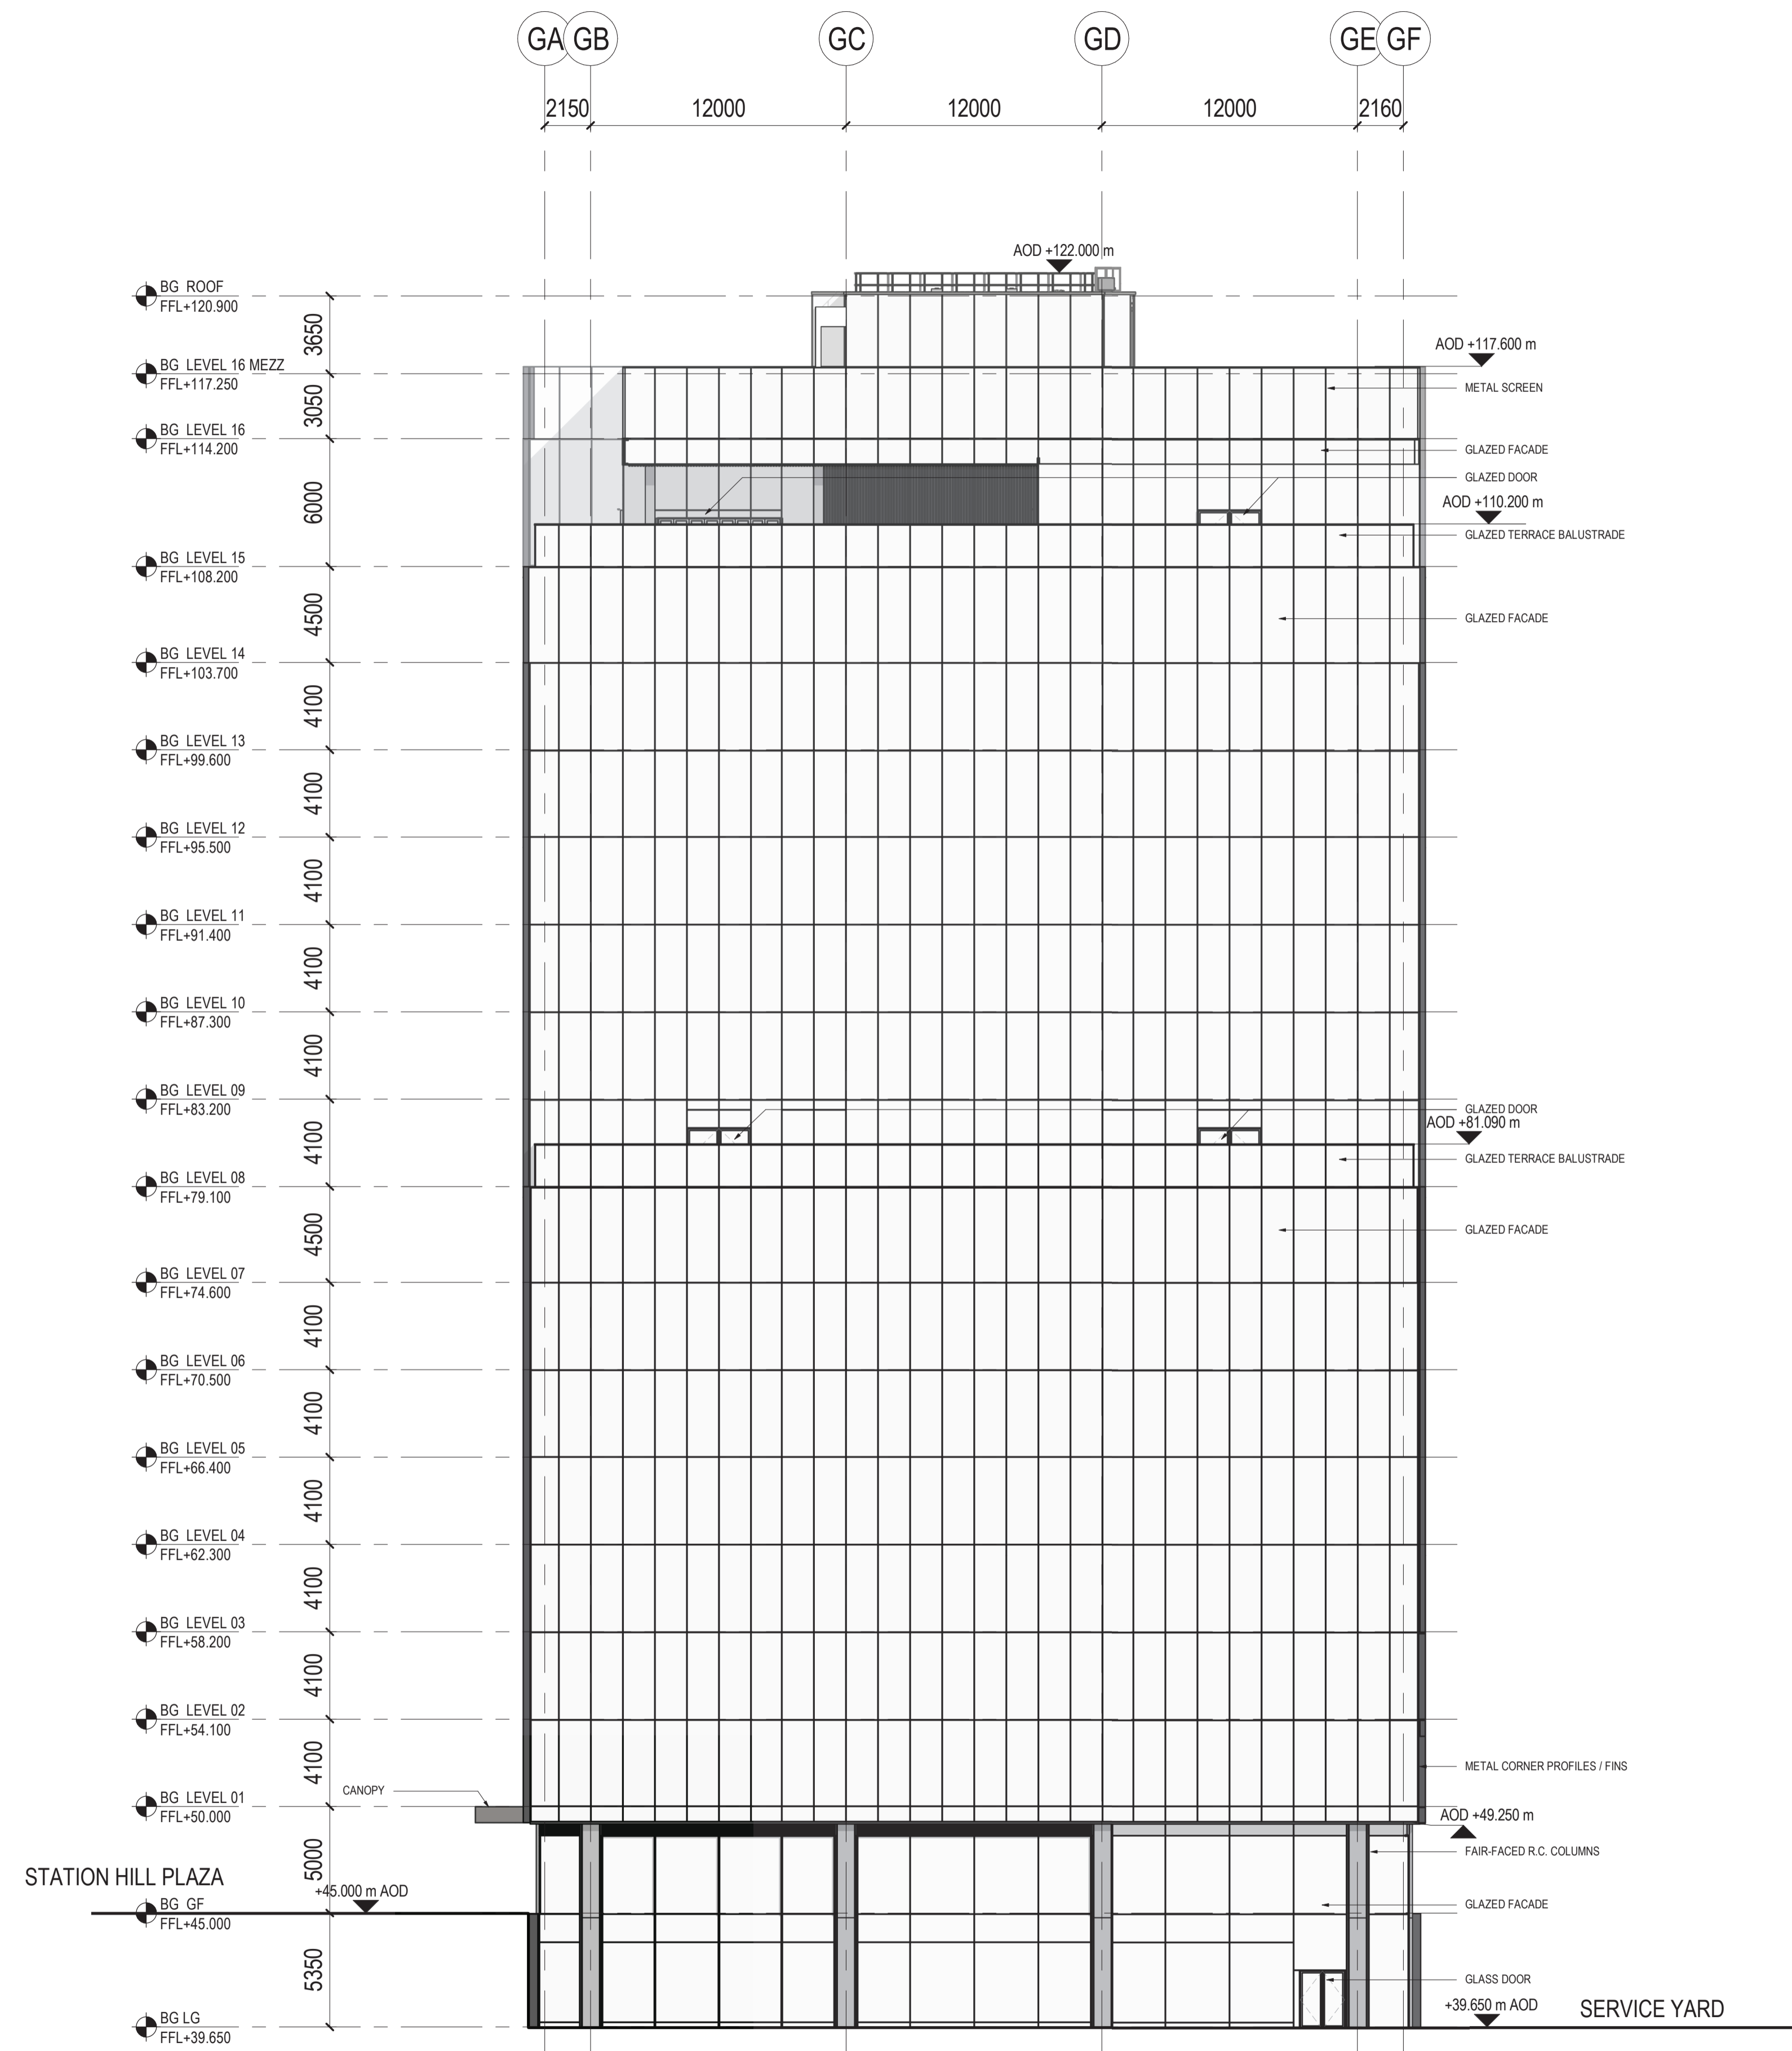

rev	date	revision note	drawn	checked
P01	22.05.2020	PLANNING UPDATE	EK	AC
P00	30.10.2019	ISSUE FOR PLANNING	EK	MG

**Gensler**  
 Thomas More Square  
 London, E1W 1YW  
 United Kingdom  
 Tel +44 (0)20 7073 9600  
 Fax +44 (0)20 7539 1917

the applicant  
 SH READING MASTER LLP

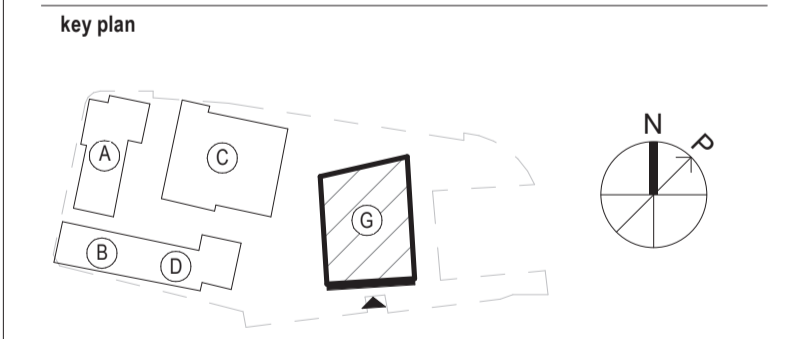

category  
 1 GENERAL ARRANGEMENT  
 family  
 1300-1399 ELEVATIONS FOR PLANNING  
 title  
 PHASE 2 - ONE STATION HILL  
 ELEVATION SOUTH

project  
 STATION HILL NORTH, READING  
 RG1 1NR

project number	drawn	checked
008.7691.000	EK	AC

scale	date	status	rev
1: 200@A1	22.05.2020	S0	P01

project code	origin	volsys	lvilloc	type	role	number
SHRN - GEN - BG - ZZ - PL - A - 1302						